

— Site Boundary

Kentish Town Road

Pavement below


Flat Roof

Floor 1
89 sqm

Store

Terrace

Flat Roof below

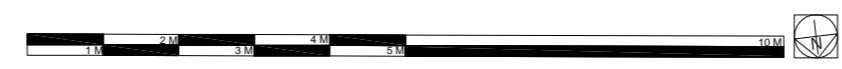

P1	14.08.14	
Rev	Date	Note

Services

Structures

Client
Mr Rayhanian

Project title
**233 Kentish Town road
NW5 2NB**

Drawing Title
**First Floor / Level 1
Existing Plan**

Scale @ A3
SCALE 1:100 AT A3

Project No.	Drawing no.	Revision
281	011	P

Status	Date of Issue
PD	14.08.15

Clive Sall Architecture Ltd.
2 Providence Yard
Ezra Street
London E2 7RJ