


G o o d g e S t r e e t

W h i t e f i e l d S t r e e t

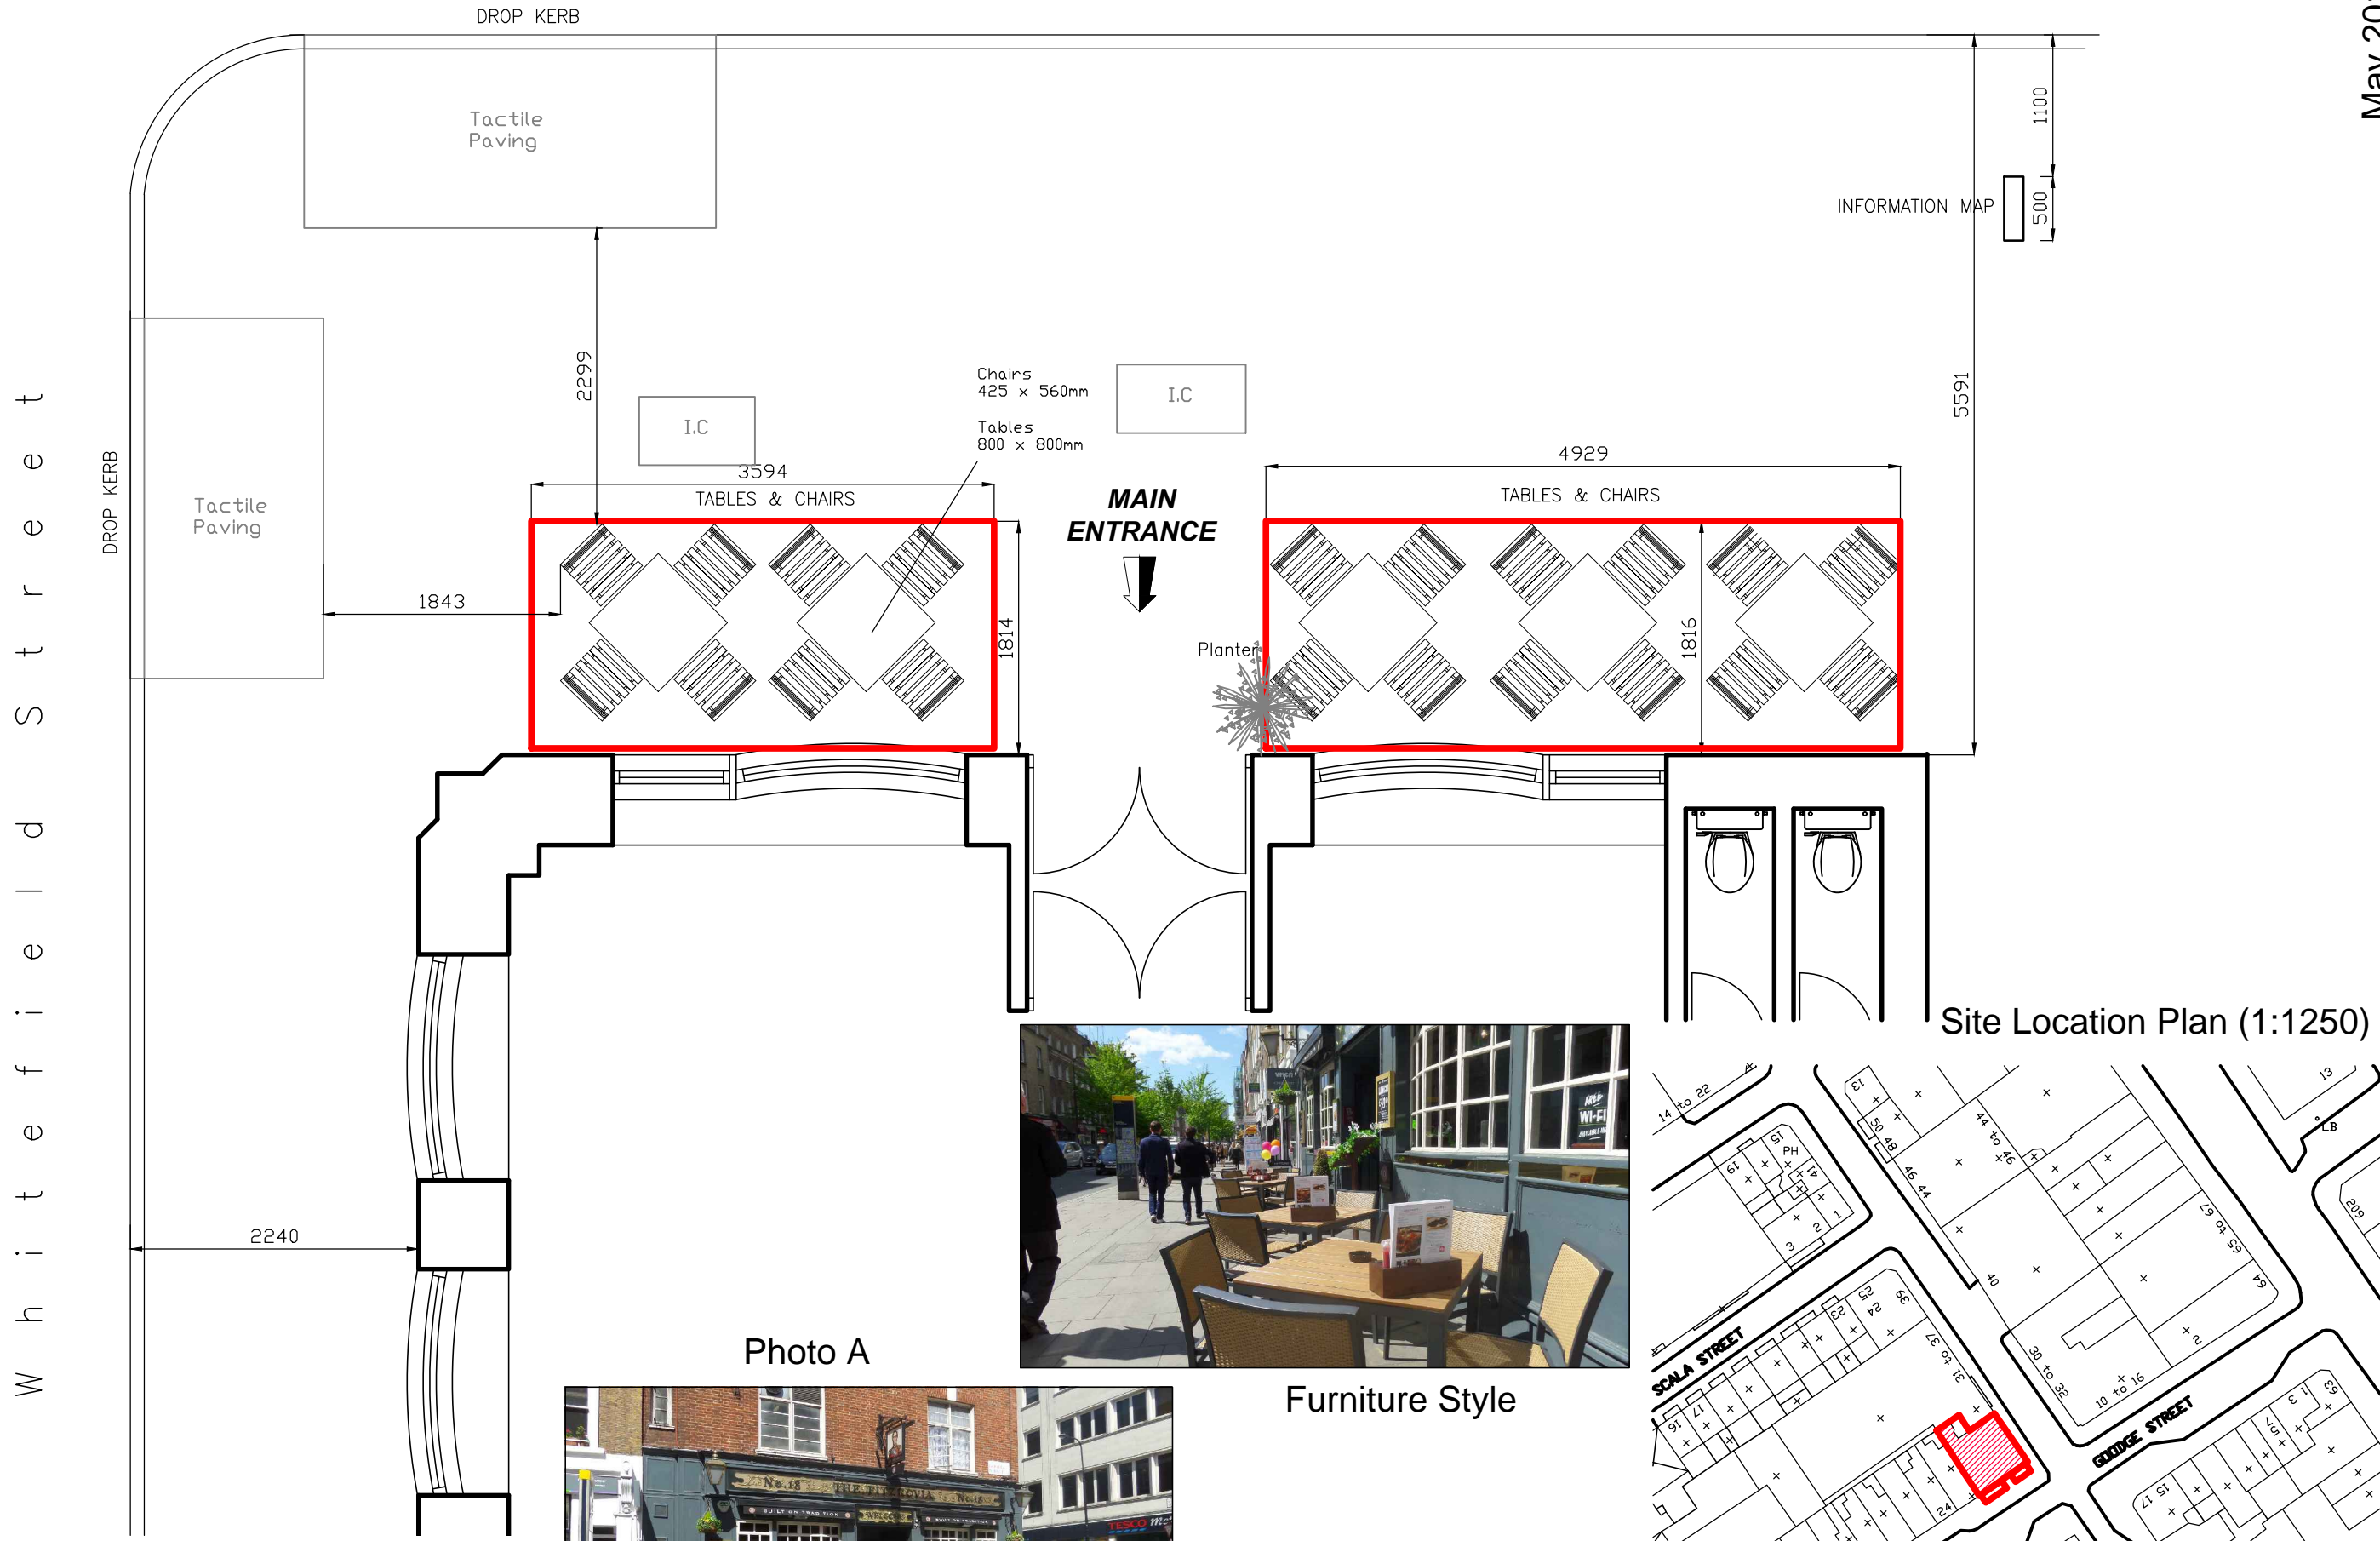

May 2015

Scale: 1:50 @A3

Drawing Number: 1967-15-01

Rev: A

Project: The FITZROVIA  
Goodge Street, London W1

**PembrookDesign**

Summit House, Horsecroft Road, The Pinnacles, Harlow, Essex, CM19 8BN  
Tel: 01279 433860, Fax: 01279 433869

NOTE: CONTRACTORS ARE TO CHECK ALL SIZES AND DIMENSIONS BEFORE SETTING OUT ANY SITE OR SHOPWORK ANY ERRORS OR DISCREPANCIES TO BE REPORTED AND RESOLVED BY THE SITE SPECIFIC PROJECT DESIGNER/BUILDER AND RESPECTIVE AGENTS