


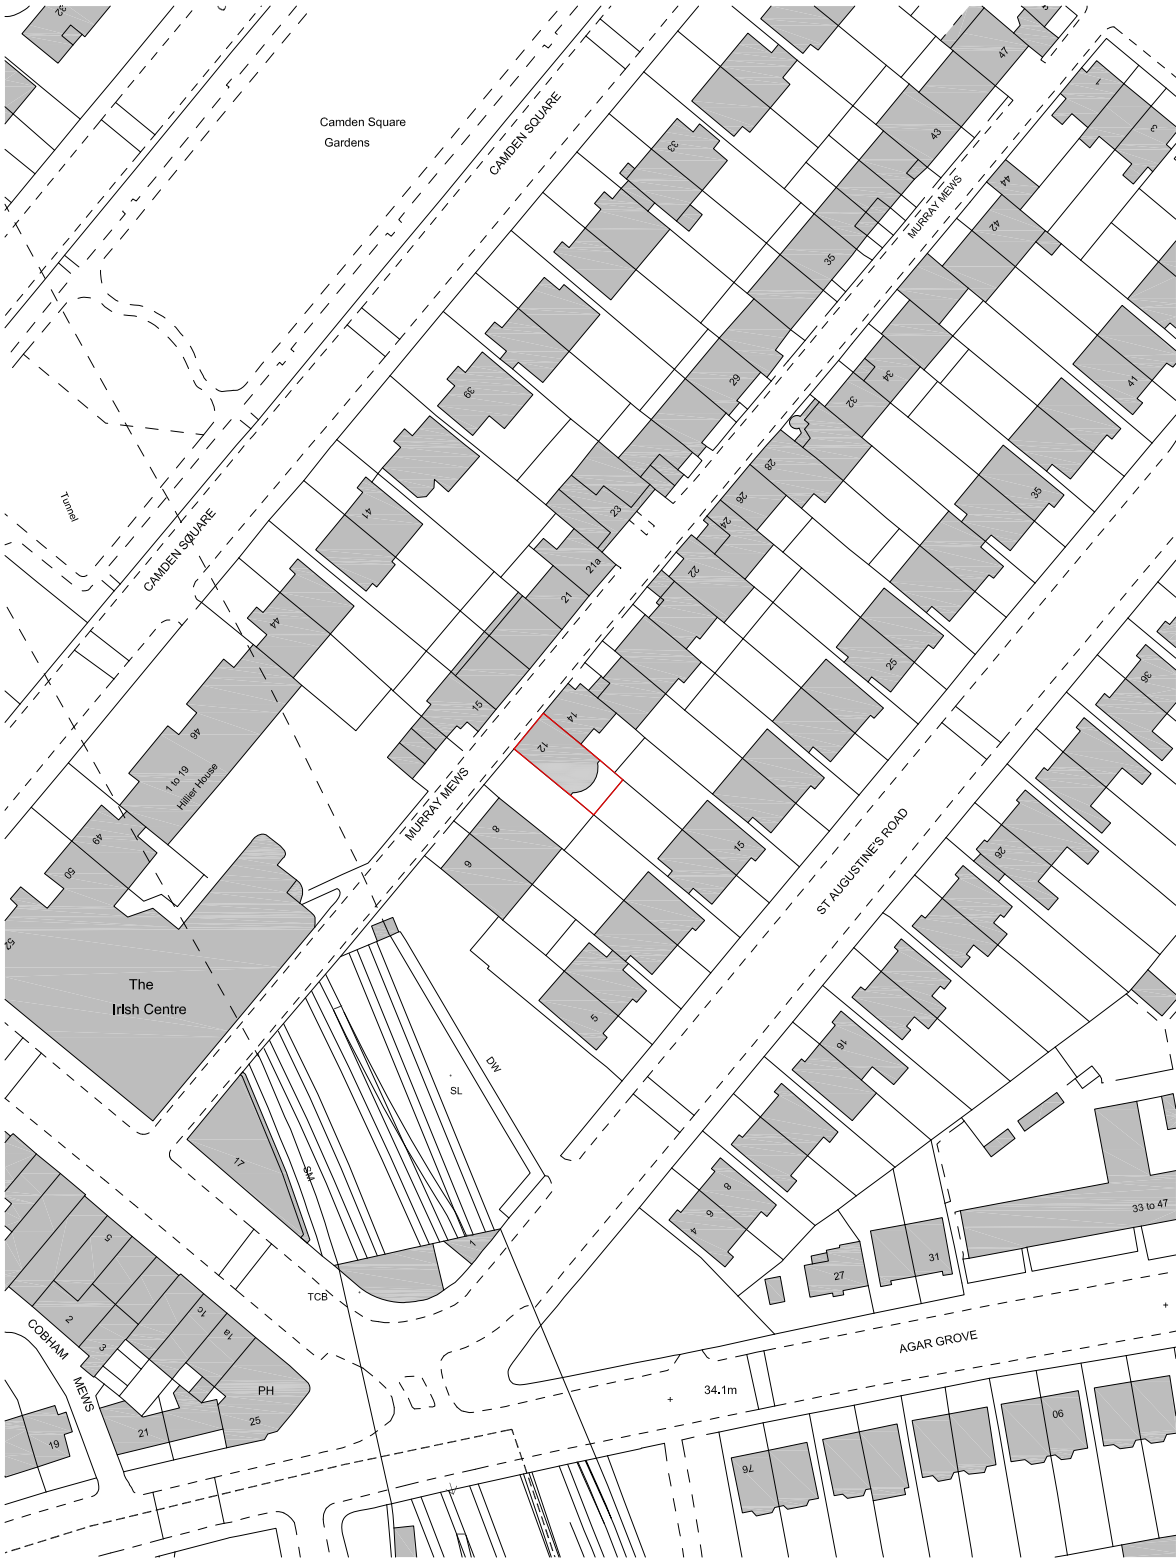

— SITE BOUNDARY

PROJECT	STATUS	SCALE	REVISIONS
12 MURRAY MEWS	PLANNING	1:1250 @ A4	..
DRAWING NAME	DRAWING NUMBER	DATE	
LOCATION MAP	P 000	21 06 15	