




Tasker Road Elevation

1/100

ALL LEVELS ARE METRES RELATED TO AN O.S.B.M. LOCATED ON
1-5 WOODFIELD TASKER ROAD. (value 55.04m)

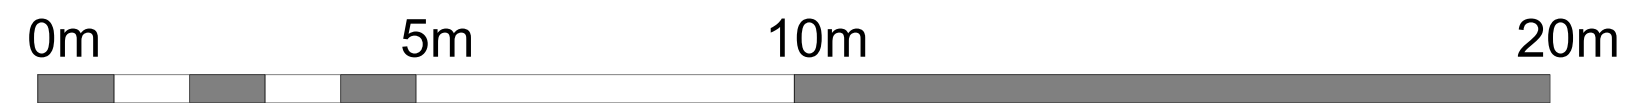

PLANNING APPLICATION



Charlton
Brown
Architects

4, Tasker Road, London
Proposal Side Elevation

1238/AP 05C

The Belvedere 2 Back Lane Hampstead London NW3 1HL Scale 1:100 @ A2 / 1:50 @ A0
T 020 7794 1234 E office@charltonbrown.com This drawing is copyright
Please follow the drawings exactly. If you find errors or omissions ask for clarification. Do not proceed without revised instructions. No dimensions to be scaled