



104 Frognael ← → 106 Frognael

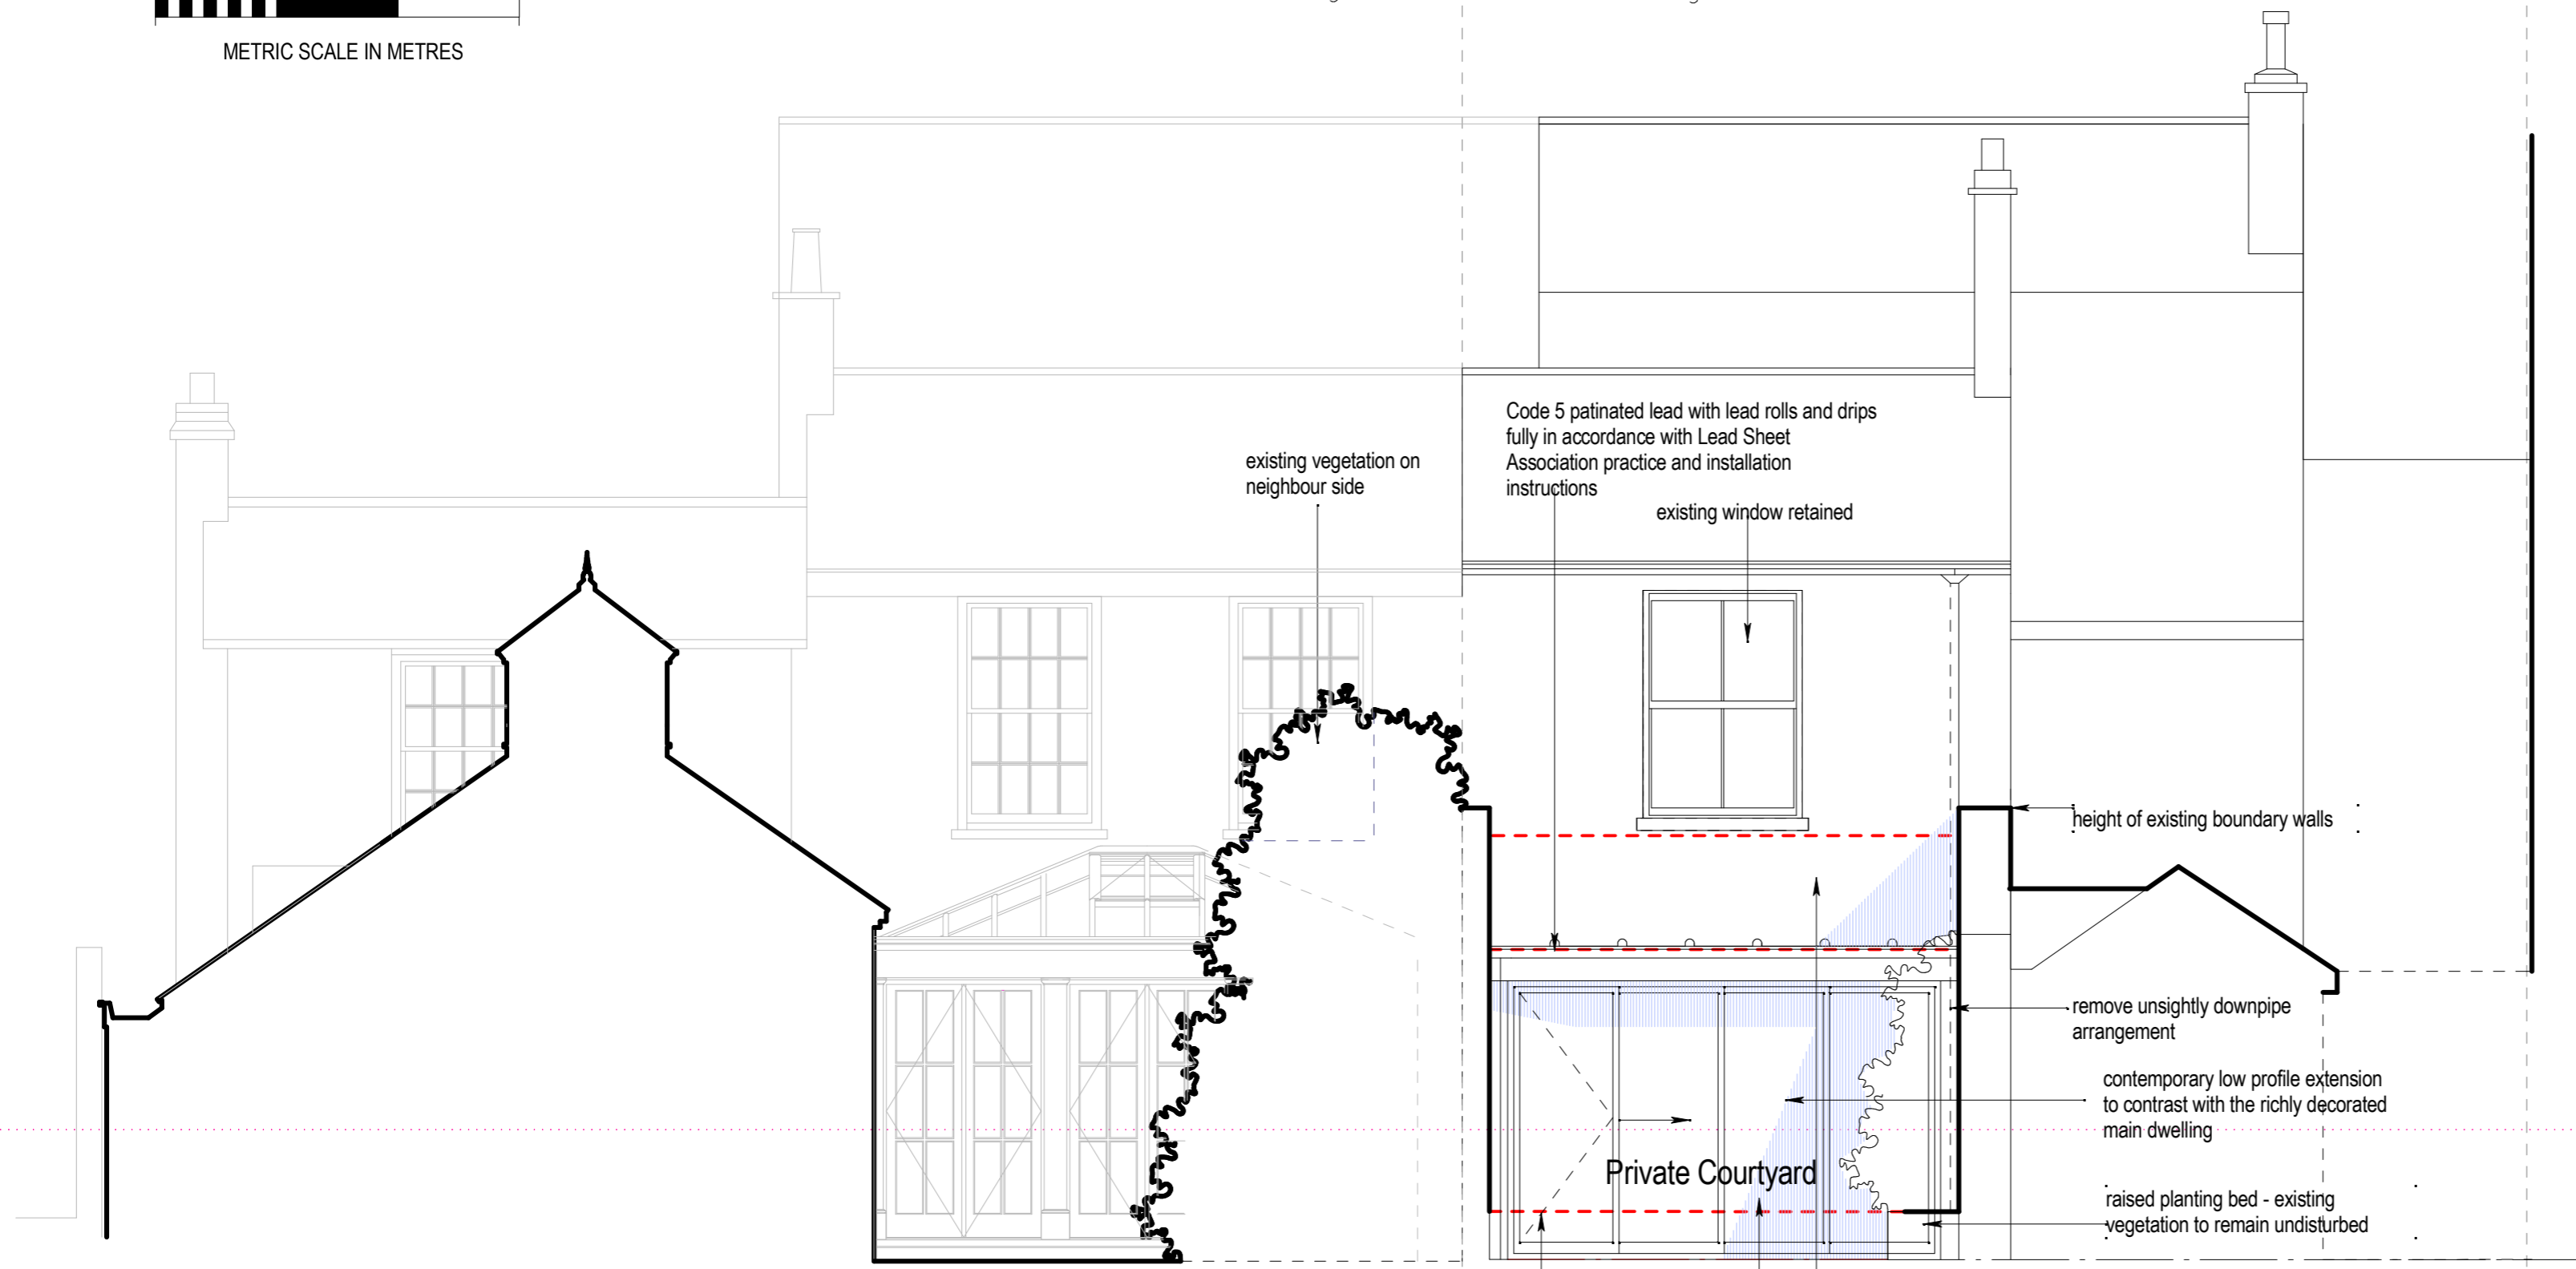

Rear Extension Sectional Elevation

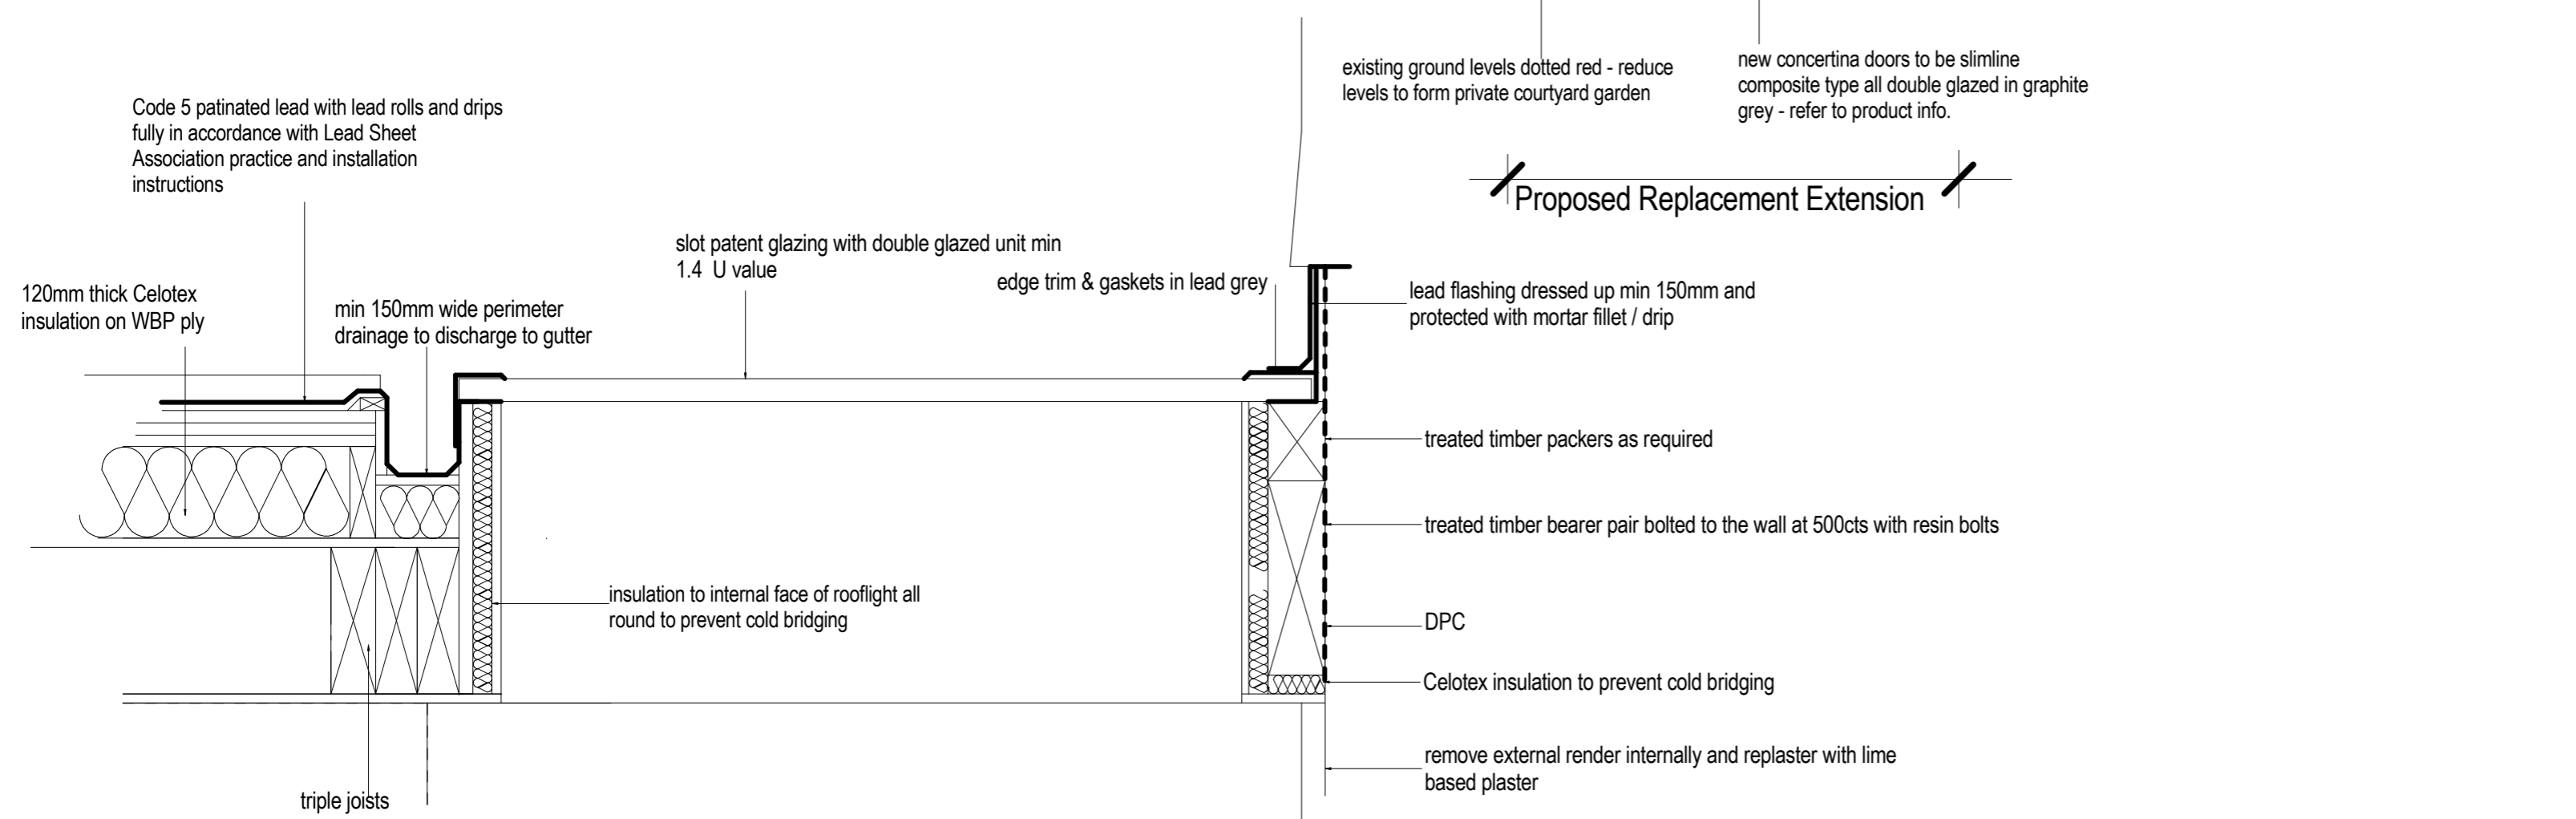

Glazed Slot Detail

NOTES

THESE DRAWINGS ARE PROTECTED BY THE COPYRIGHT ACT THE DOCUMENT OR ANY INFORMATION CONTAINED THEREIN MUSTNOT BE COPIED, PUBLISHED OR DISCLOSED TO ANY THIRD PARTY WITHOUT THE EXPRESS WRITTEN CONSENT OF ALEX P GATH

OBSERVE ALL MATTERS OF HEALTH AND SAFETY AND ENSURE ALL SITE WORKERS WEAR HARD HATS AND OTHER PPE. IF IN DOUBT CONTACT THE HEALTH AND SAFETY EXECUTIVE FOR ADVICE.

WHERE ITEMS ARE COVERED BY DRAWINGS OF A DIFFERENT SCALE THE LARGER SCALE DRAWINGS ARE TO BE WORKED TO.

REDUCE CONSTRUCTION WASTE BY USING RECYCLED OR APPROPRIATE RECLAIMED MATERIALS. RETAIN AND REUSE SURPLUS MATERIALS FROM PREVIOUS PROJECTS. SALVAGE ALL NATURAL STONE.

IT IS THE CONTRACTORS RESPONSIBILITY TO VERIFY ALL DIMENSIONS ON SITE AT SETTING OUT STAGE PRIOR TO ANY CONSTRUCTION. CONSIDERABLE CARE SHOULD BE TAKEN AT THIS IMPORTANT STAGE ESPECIALLY ON HISTORIC OR OLDER BUILDINGS WHERE A DEGREE OF TOLERANCE SHOULD BE EXPECTED AND WHERE IN PROXIMITY TO BOUNDARIES OR NEIGHBOURING PROPERTY. ANY DISCREPANCIES TO BE CONFIRMED TO THE DESIGNER.

ALL WORK TO BE UNDERTAKEN IN ACCORDANCE WITH THE ROBUST CONSTRUCTION METHODS LIMITING THERMAL BRIDGING AND VOL 2 - SOUND RESISTANCE AS INDICATED IN DEFRA PUBLICATION ROBUST DETAILS OR LABC ACCREDITED DETAILS

ALL DRAWINGS ARE TO BE READ IN CONJUNCTION WITH ALL DRAWINGS AND DESIGN DETAILS INCLUDING CALCULATIONS PREPARED BY SPECIALIST SUPPLIERS.

CONSIDERABLE CARE SHOULD BE TAKEN BY THE CONTRACTOR TO ENSURE THAT ALL ADEQUATE PROPPING AND TEMPORARY SUPPORT IS PROVIDED IN ORDER TO MAINTAIN THE CONTINUED STABILITY OF THE STRUCTURE AND BUILDING.

LOCATE, IDENTIFY & PROTECT ALL EXISTING LIVE SERVICES PRIOR TO COMMENCING ANY WORKS. THE CONTRACTOR IS TO NOTE AND SUPPLY ALL DETAILS & LOCATIONS OF BURIED OR HIDDEN SERVICES DISCOVERED OR INSTALLED DURING THE WORKS

EXAMINE THE ADEQUACY OF EXISTING WALLS TO TAKE NEW LOADINGS.

REVISION B August 2015 - Clarify lead roof at CBC req.
REVISION A July 2015 - Minor amendments at CBC req.

www.apg-design.co.uk

alex p gath Limited

collaborative planning and design



pandora cottage
6 belle vue road
kingsbridge
TQ7 1LY



T 01548 858803
E info@apg-design.co.uk

sensitively influencing development in south devon

project	106 FROGNAL HAMPSTEAD LISTED BUILDING CONCEPT PROPOSALS - ELEVATION		
client	MR & MRS C NICHOLLS		
date	FEBRUARY 2015		
scale	1:50 (A1)		
drawing number	A1176 14	P04	B

LB PROPOSALS ONLY