






EXISTING 1:100

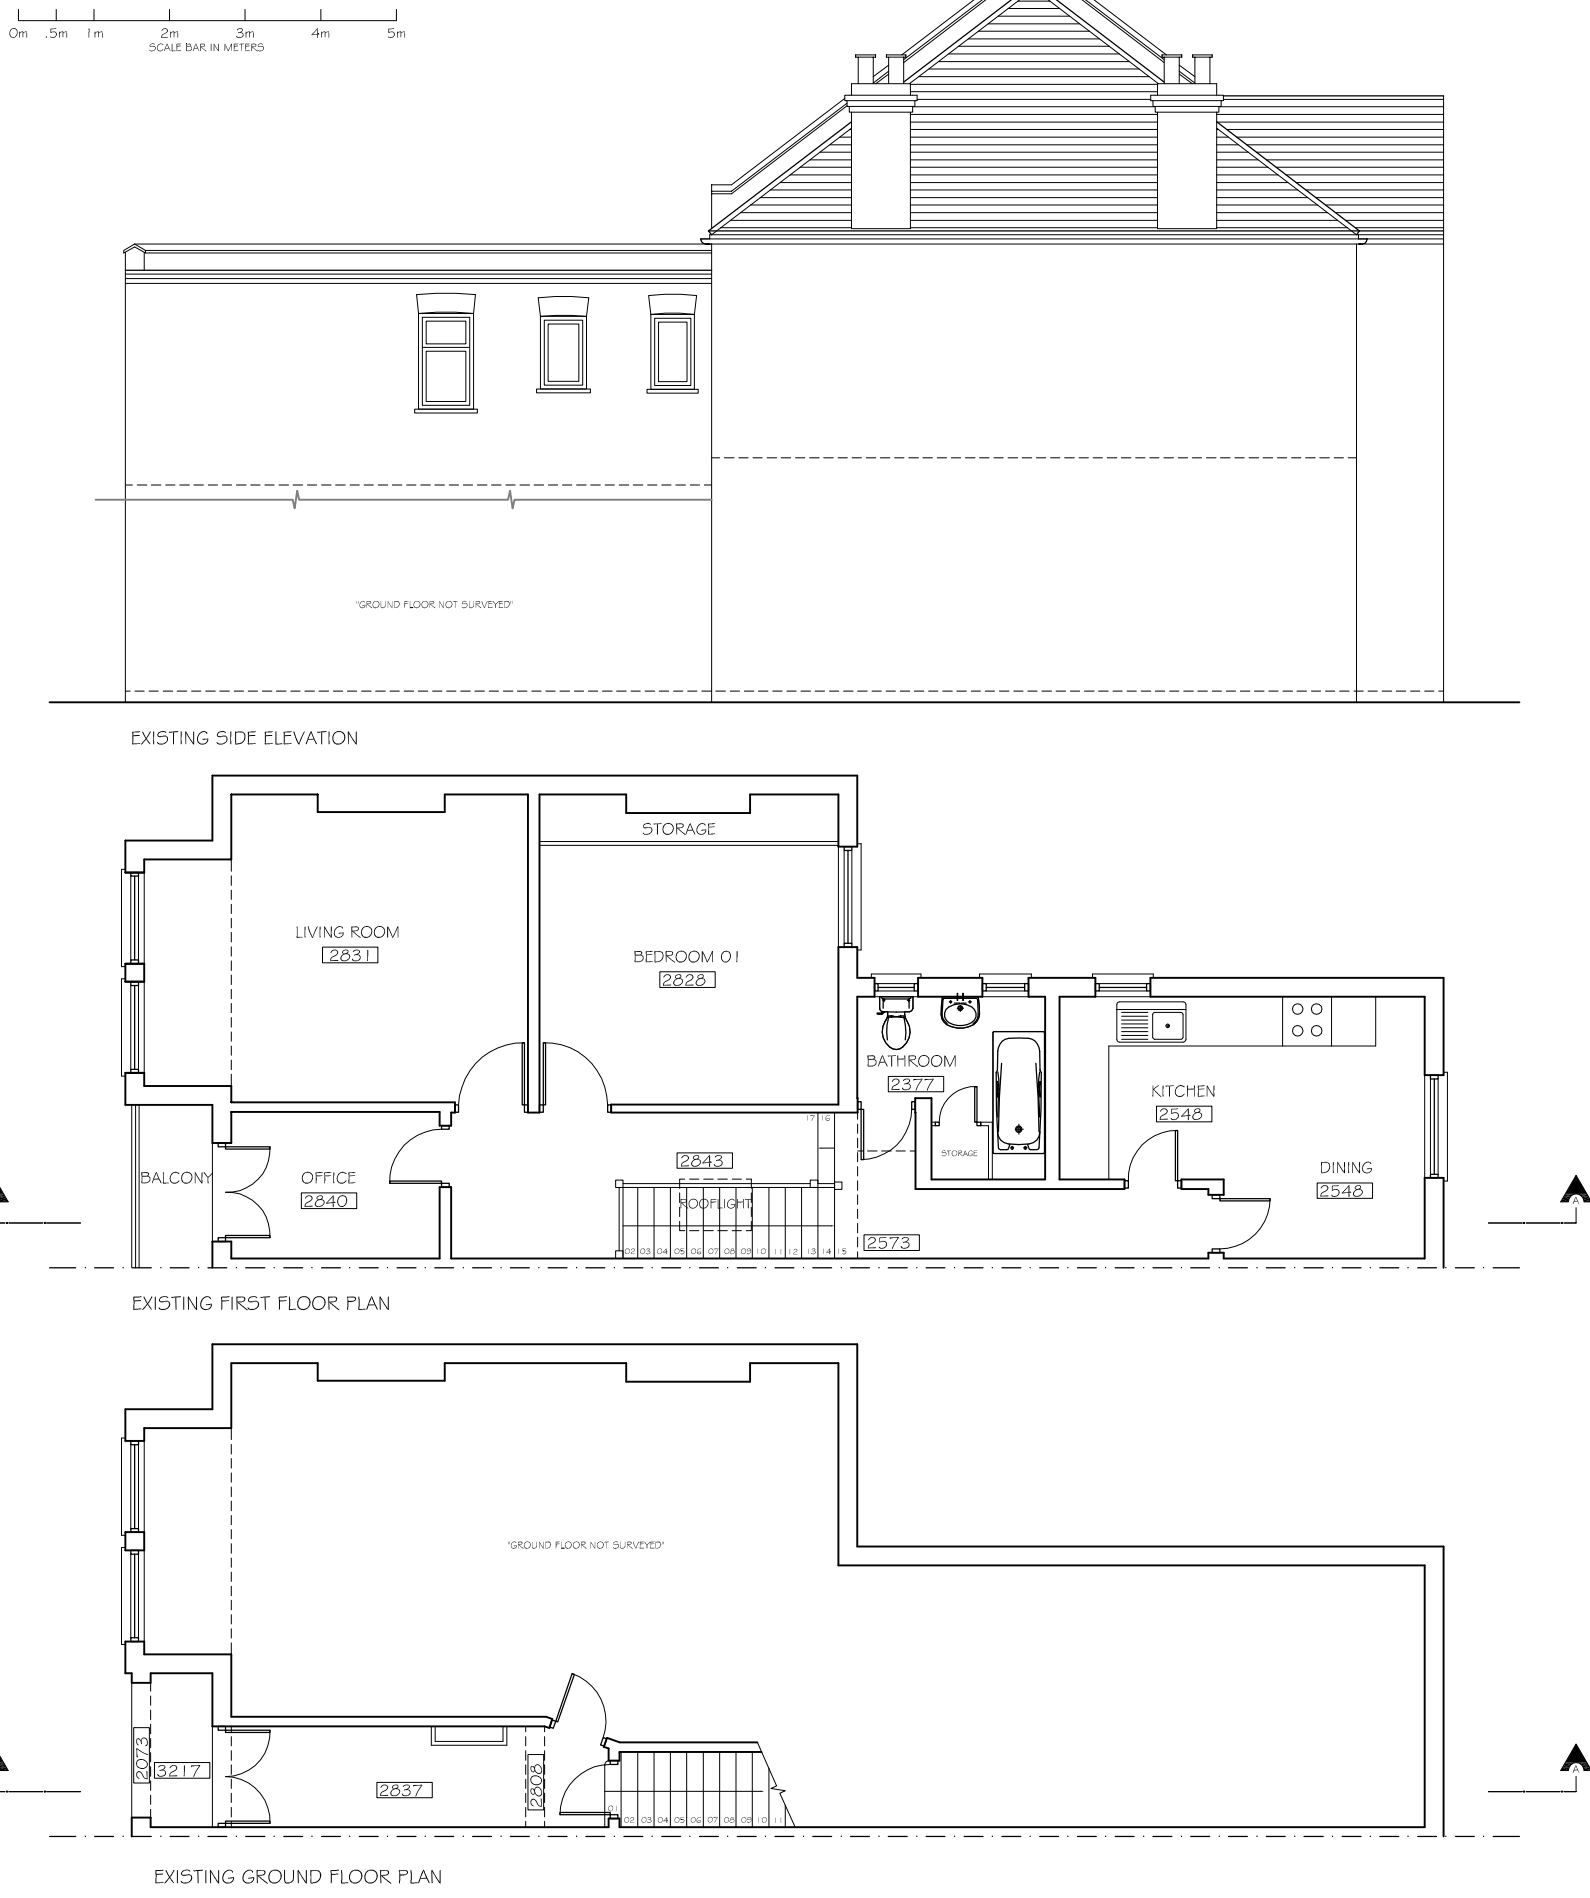

PROPOSED 1:100

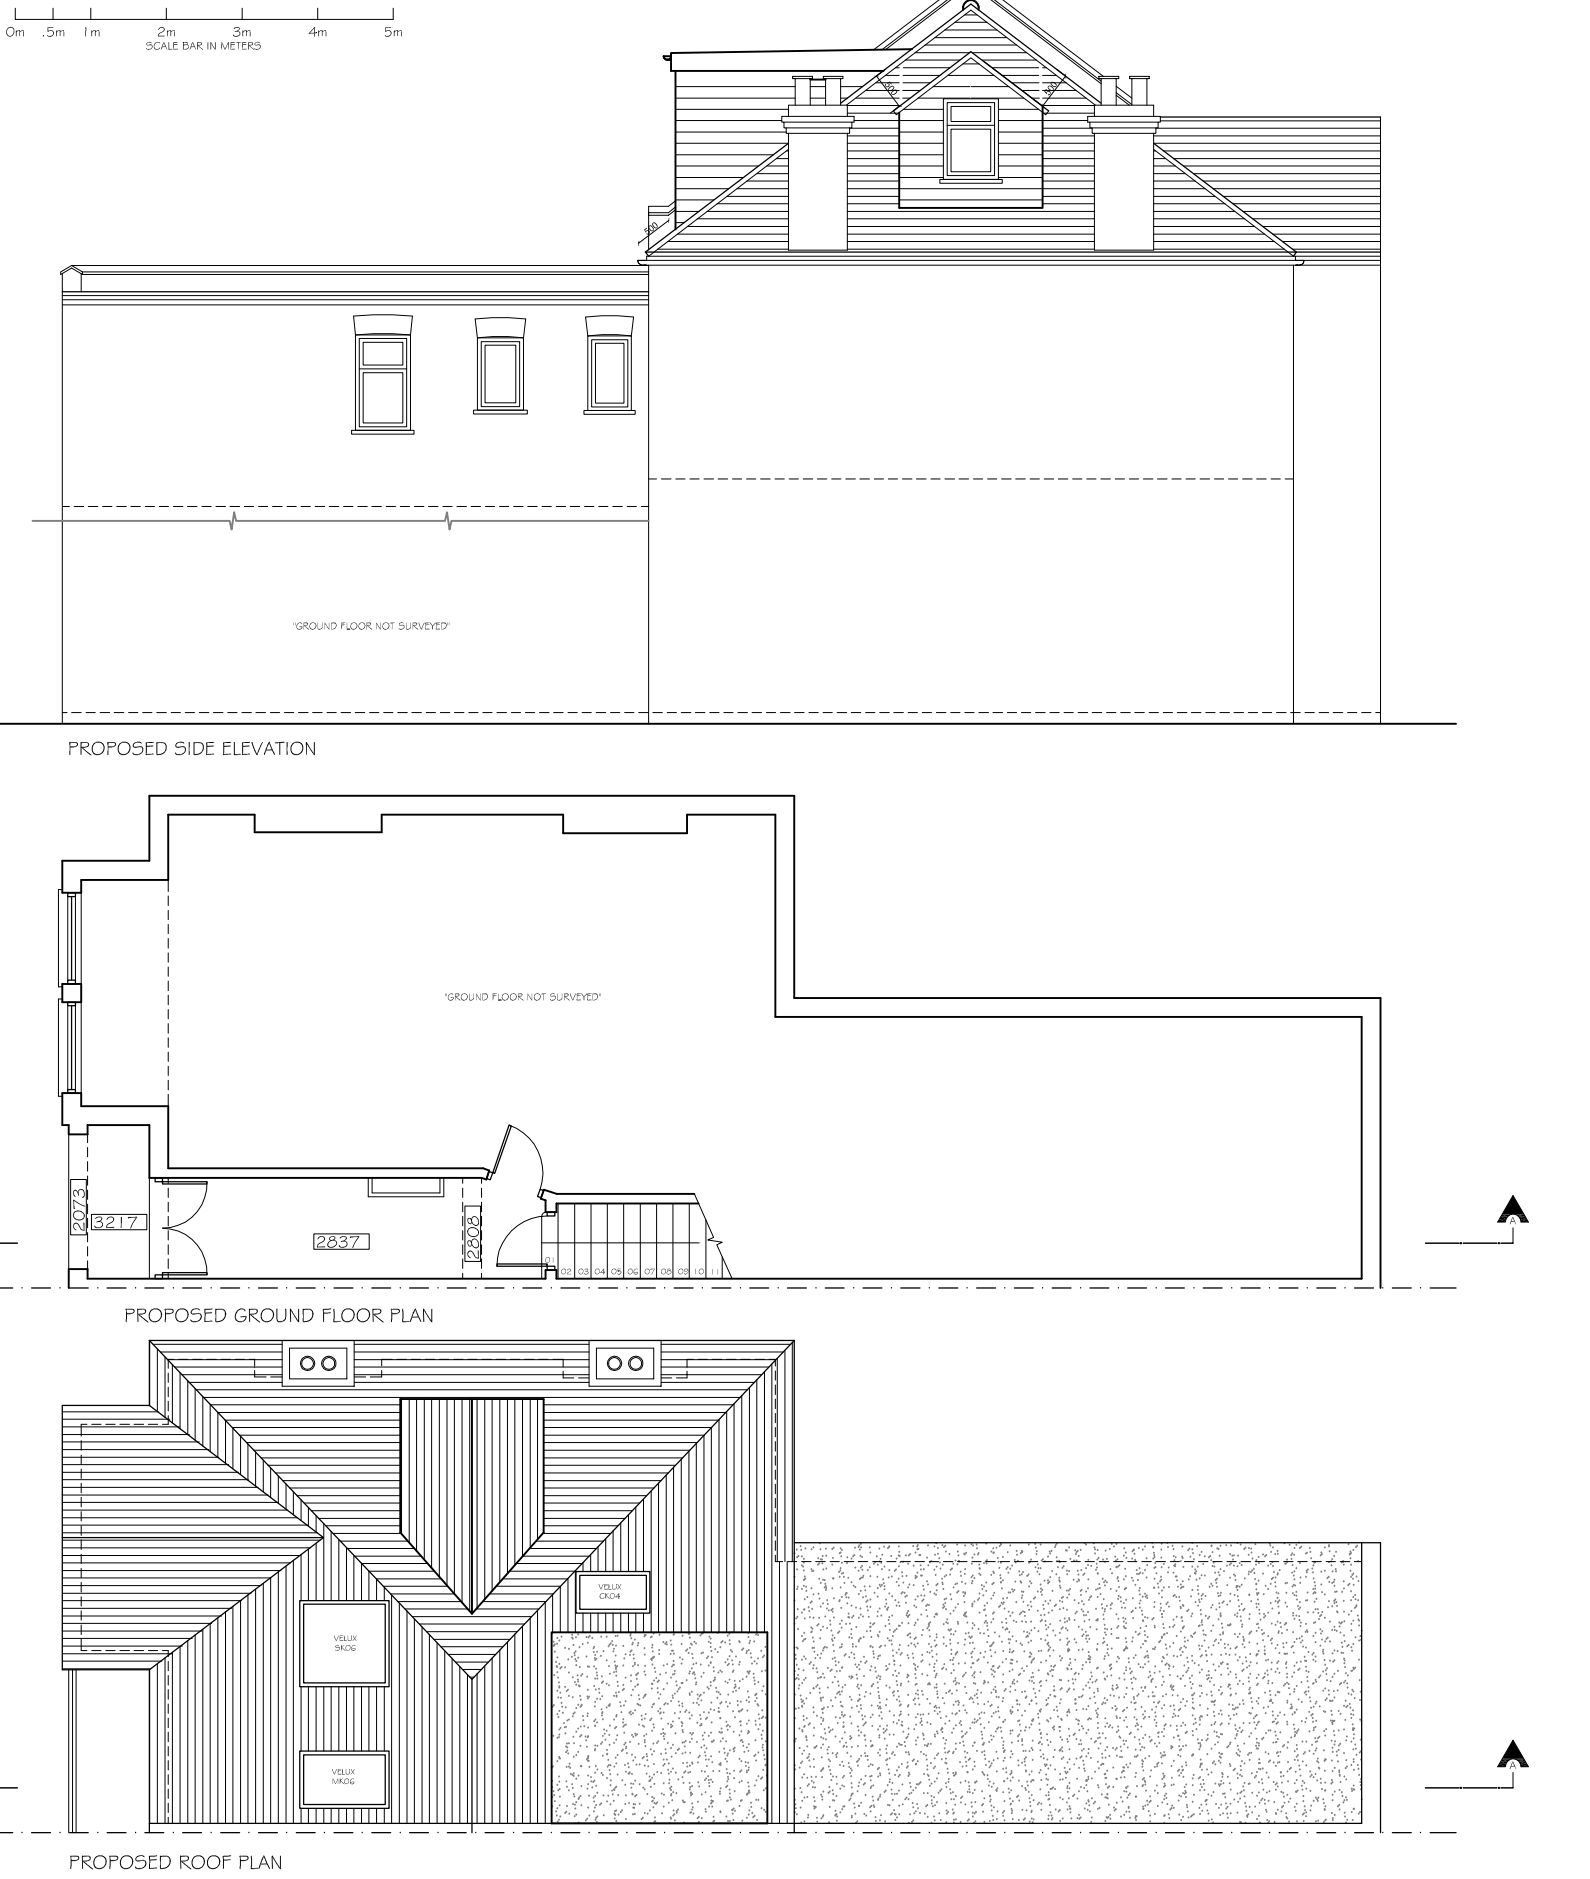

PROPOSED 1:50

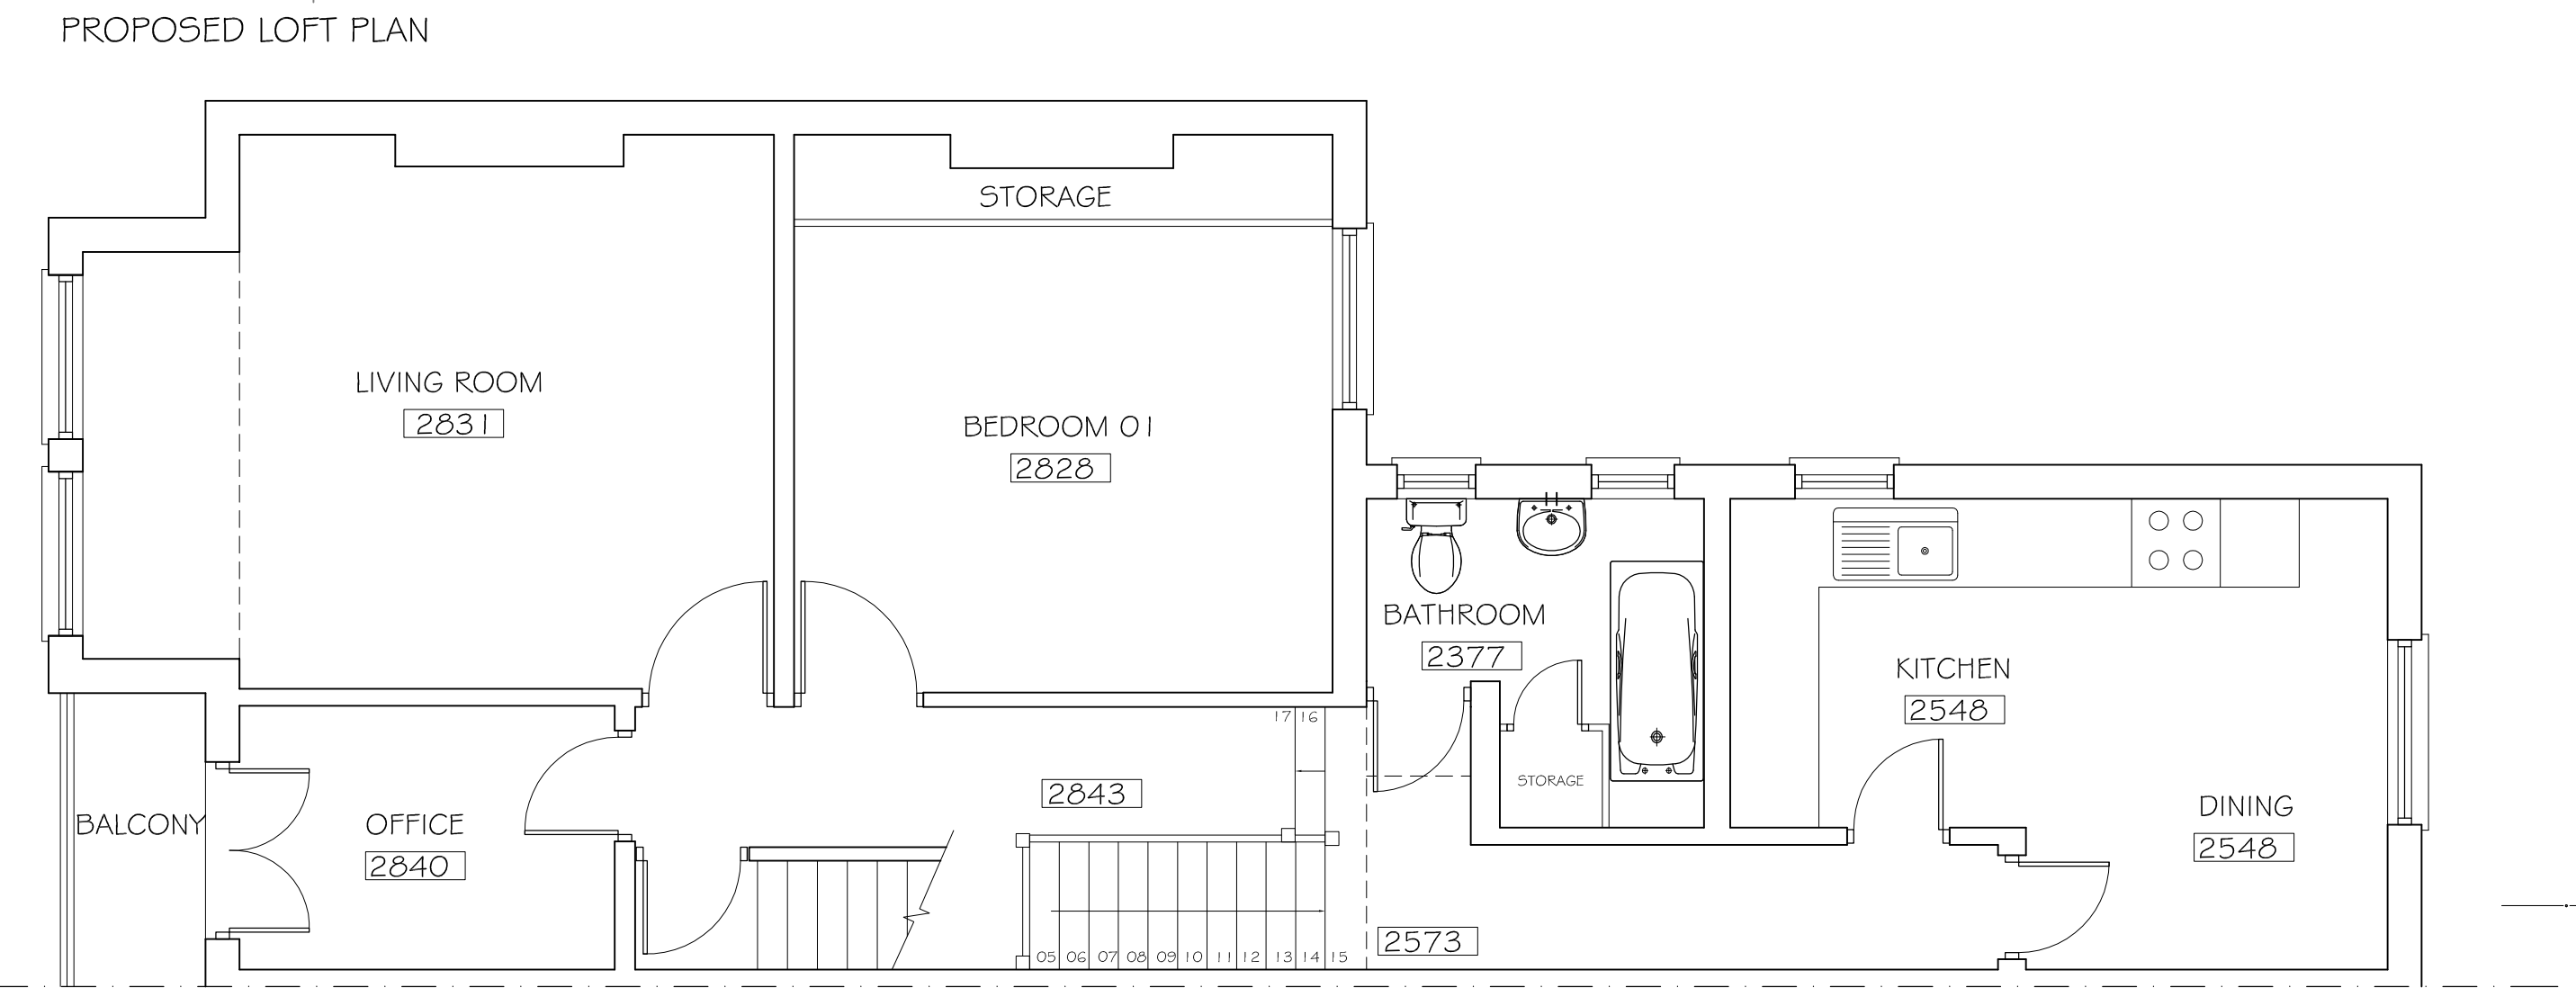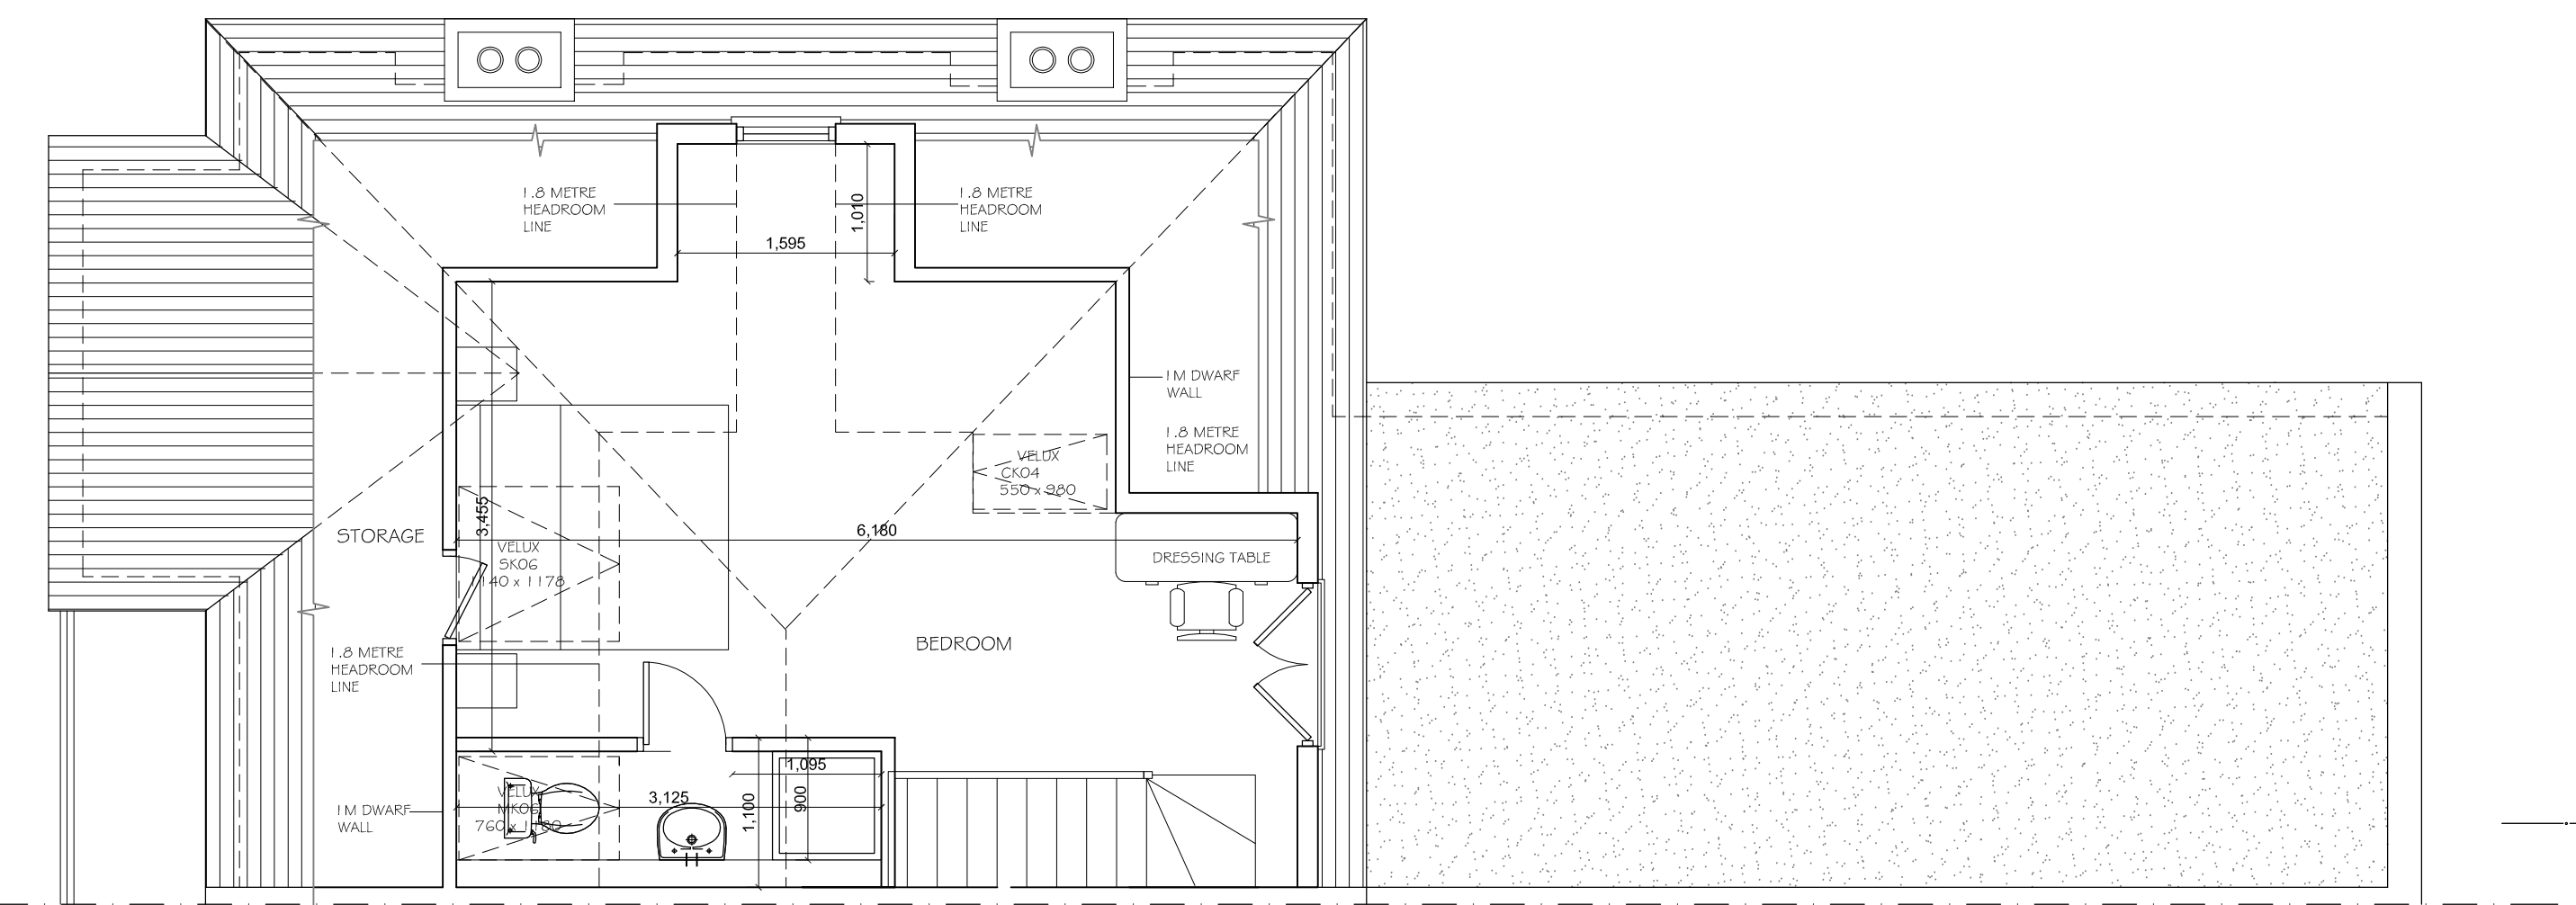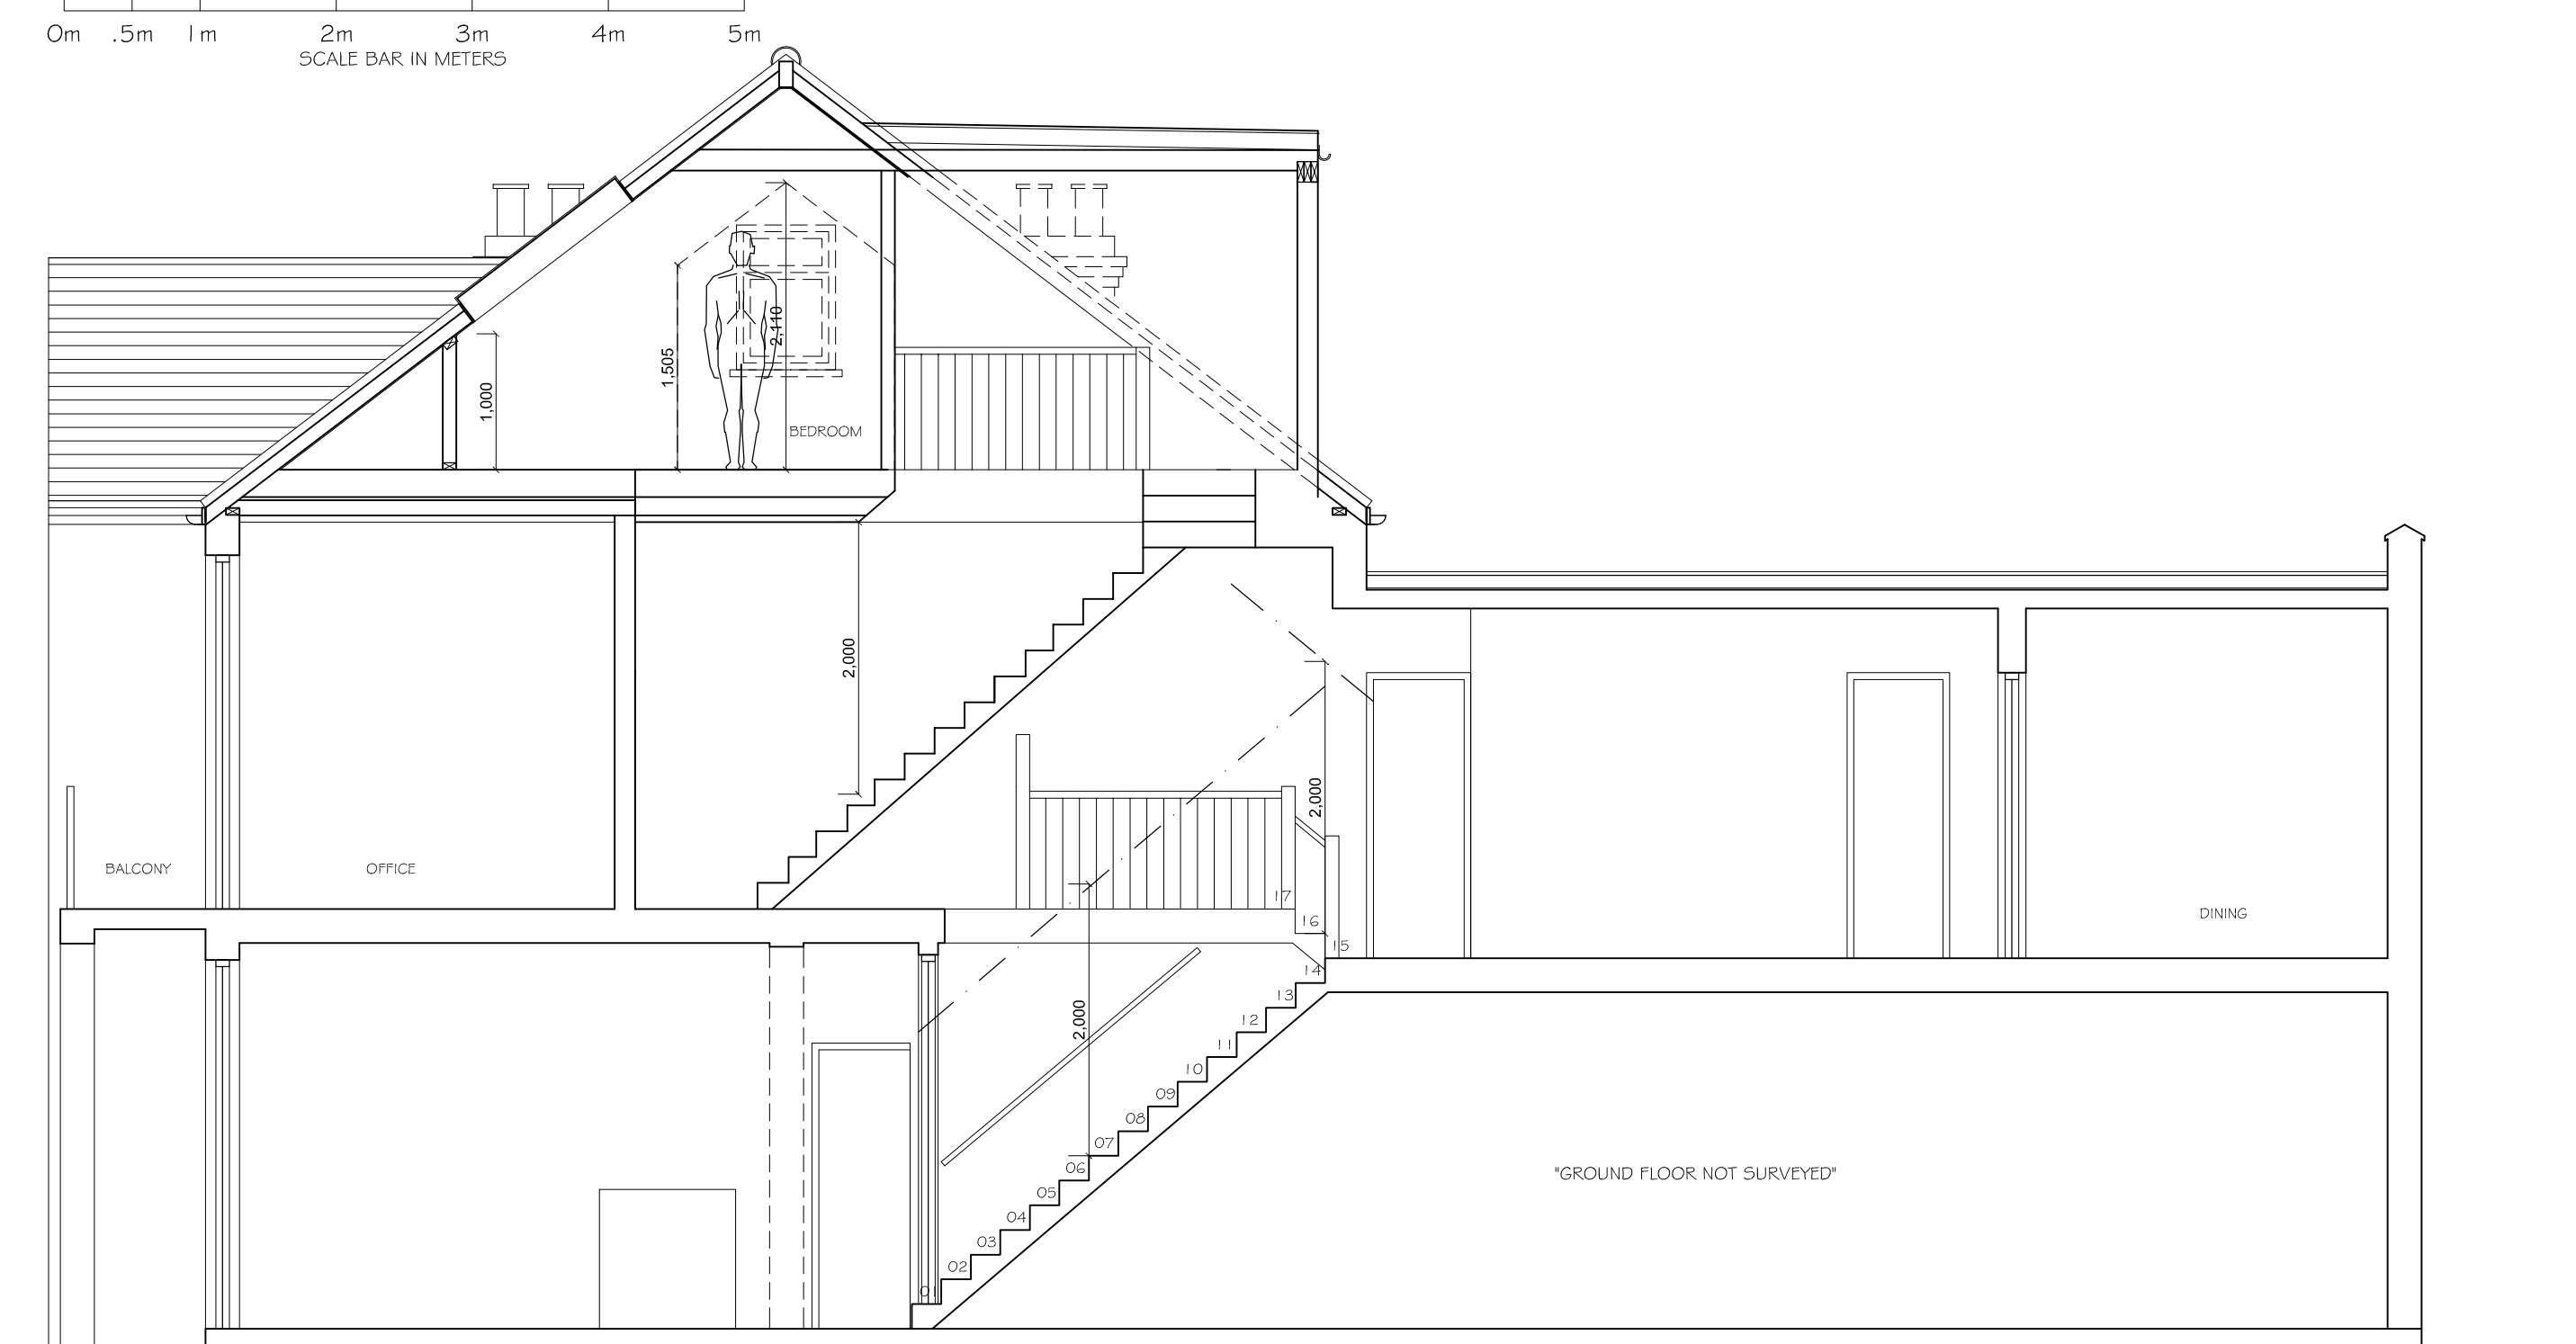

Copyright © Absolute Lofts  
This drawing which is the property of Absolute Lofts is the subject of Intellectual Property Rights including copyright and design right and shall not be reproduced, copied, loaned or submitted to any other party without the written consent of Absolute Lofts.

This drawing is not to be scaled. Only figured dimensions to be taken. Any discrepancies to be reported to the Absolute Lofts prior to setting out or ordering of any materials

18 Lancelot Road  
Tel/Fax 020 8907 7131

Ilford, Essex. IG6 3BE  
E-mail: www.absolute-lofts.com

LOFT CONVERSION AT  
26A WESTBERE ROAD  
LONDON  
NW2 3SR

Client  
DEBORAH WOOLF  
26A WESTBERE ROAD  
LONDON  
NW2 3SR

Drawing Title  
EXISTING & PROPOSED PLANS  
SECTION & ELEVATIONS

|               |           |         |            |
|---------------|-----------|---------|------------|
| Scale         | Drawn     | Checked | Authorised |
| 1:100/1:50@A1 | SDS       | -       | -          |
|               | JUNE 2015 | -       | -          |

|                     |     |
|---------------------|-----|
| Drawing Number      | Rev |
| AL_JUN15_26A WES_01 | F   |