


PROPOSED Adj. SIDE ELEVATION
 Scale 1:50

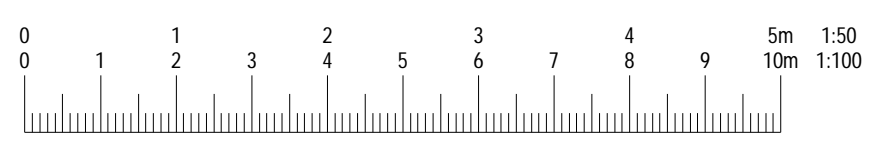

© This drawing and the works shown are the copyright of DISCOUNT PLANS LTD and may not be reproduced except by written permission.

| | | | |
|---|------|--------------|-------------|
| DRAWING STATUS | | CONSTRUCTION | |
| REV. | DATE | NAME | DESCRIPTION |
| DISCOUNT PLANS LTD PLANNING AND DESIGN SPECIALISTS HEAD OFFICE SUITE 114 49 HIGH STREET BARNET EN5 5UW 07838135957 | | | |

REFER TO NOTES ON PAGE 1

| | |
|---|--------------------|
| SITE ADDRESS | |
| 10C SAVERNAKE ROAD, HAMPSTEAD, LONDON, NW3 2JP | |
| DRAWING TITLE | |
| PROPOSED DRAWINGS | |
| DRAWN AT | DRAWN BY |
| HEAD OFFICE | |
| SCALE as shown @ A3 | DATE 13. JUL. 2015 |
| DRAWING No. | REVISION |
| DPL.09. | - |