




EXISTING

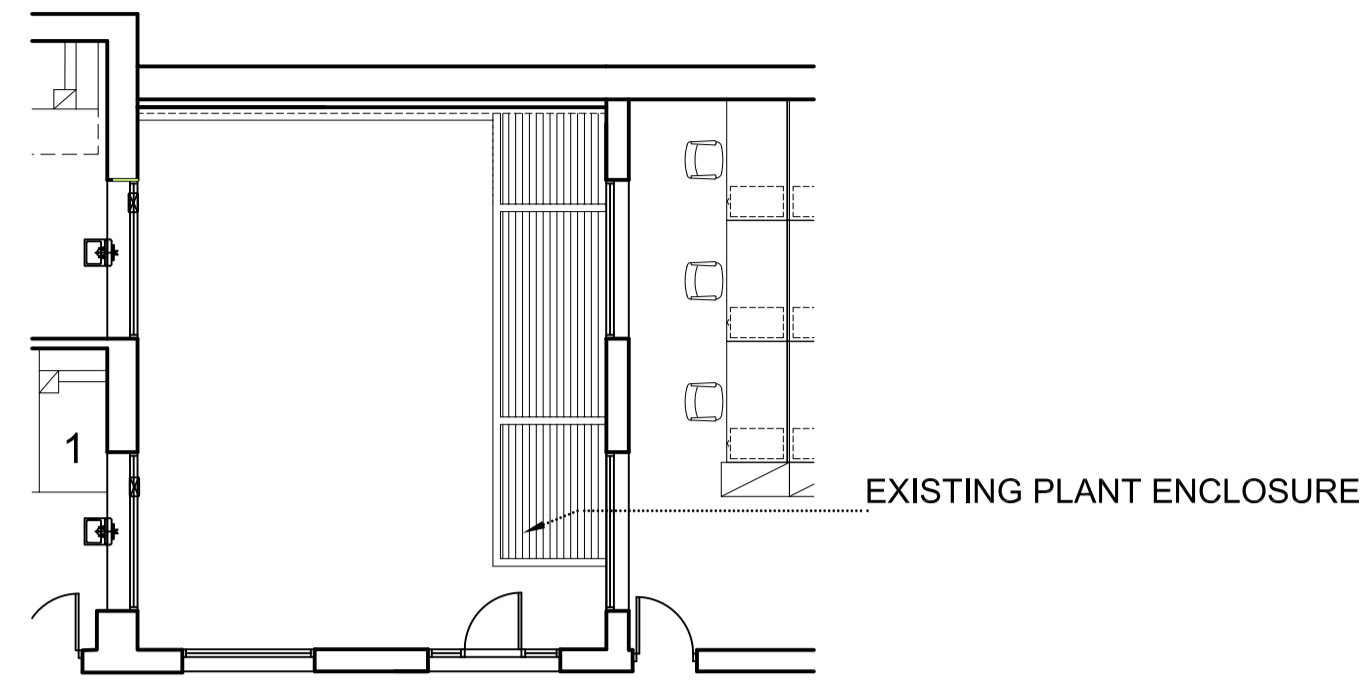

01 Existing - Ground Floor
Scale 1:100

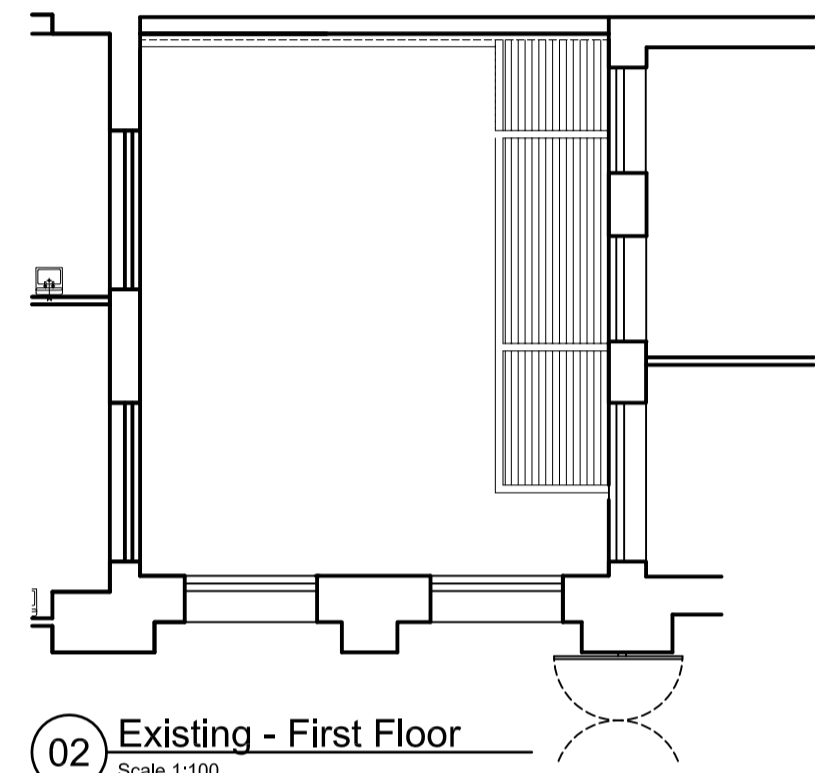


02 Existing - First Floor
Scale 1:100

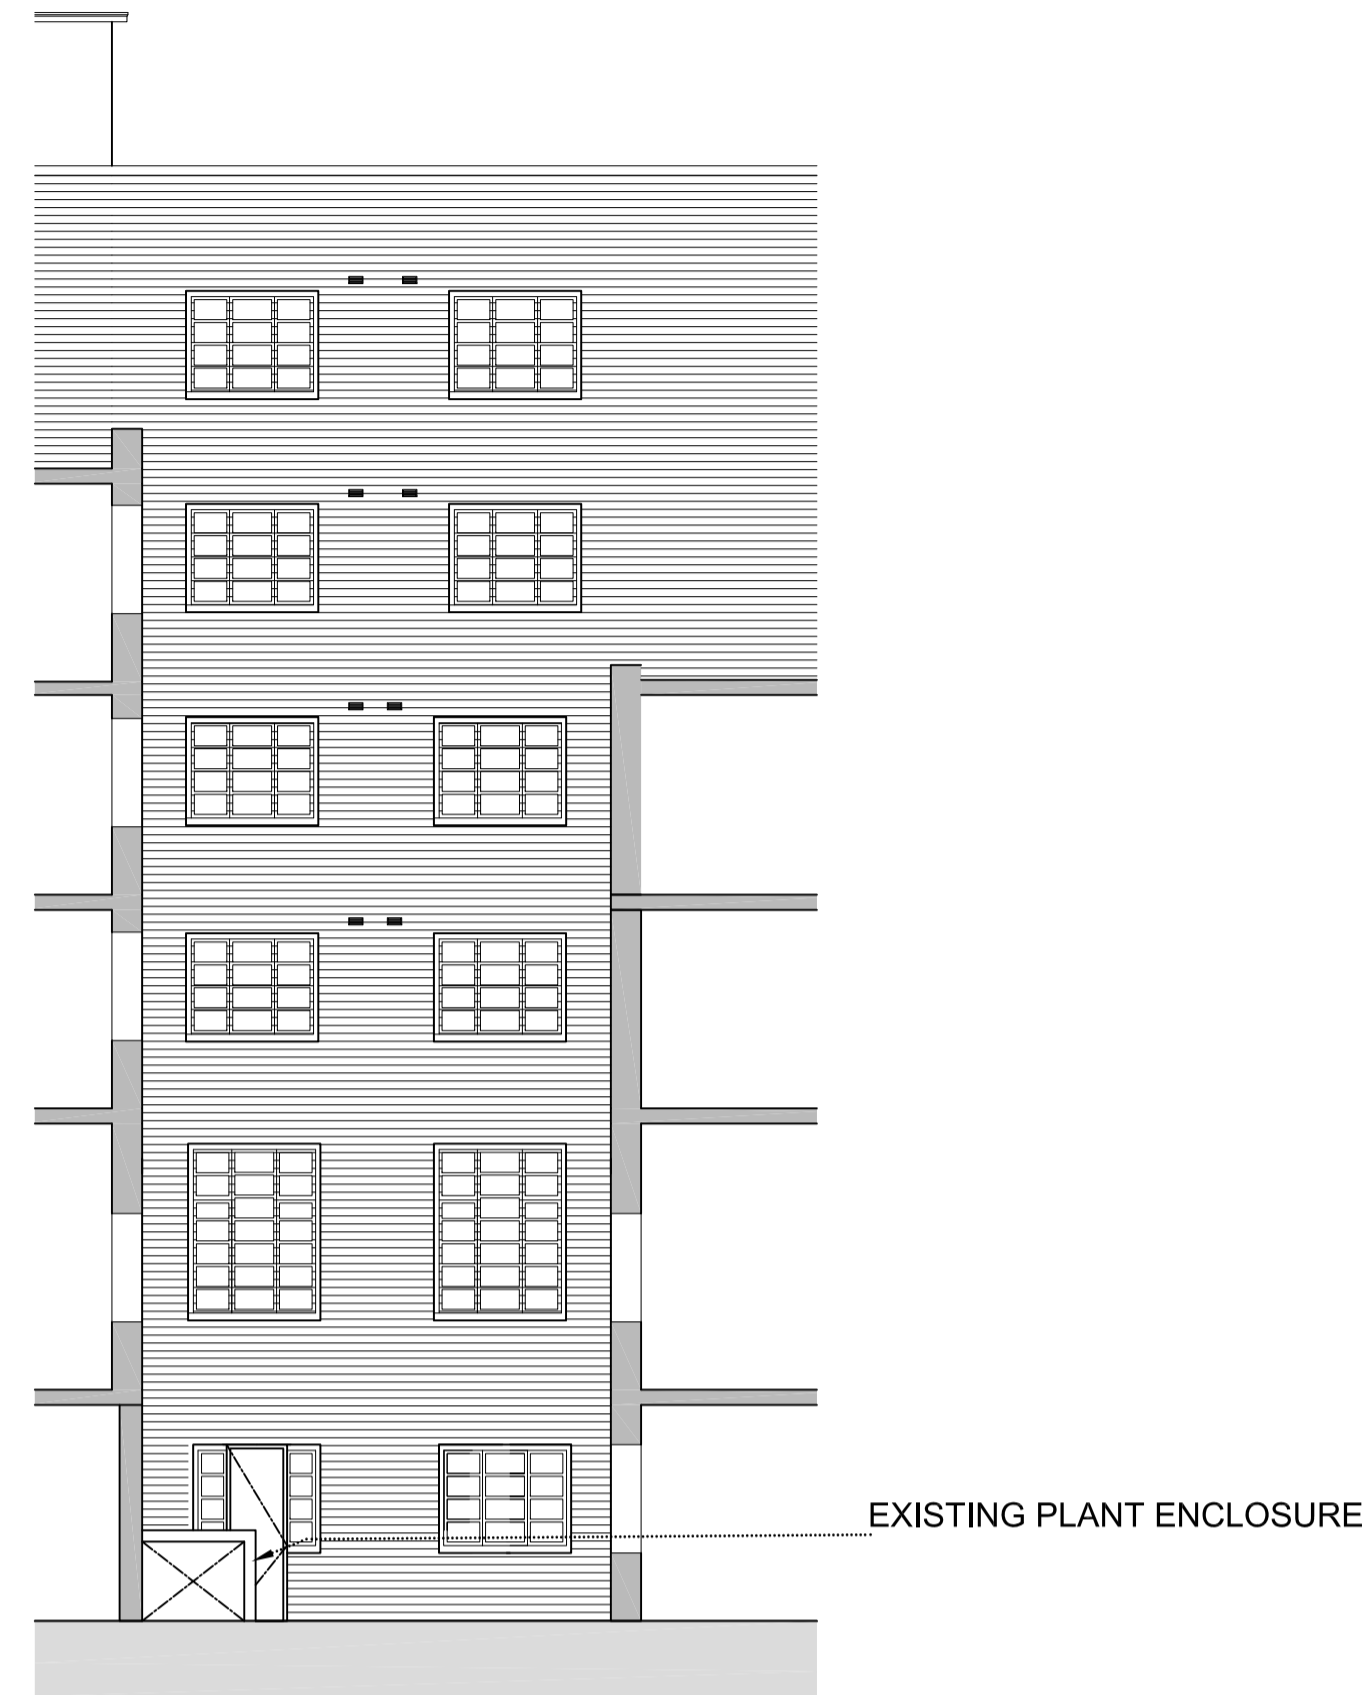


03 Existing Elevation B
Scale 1:100


PROPOSED

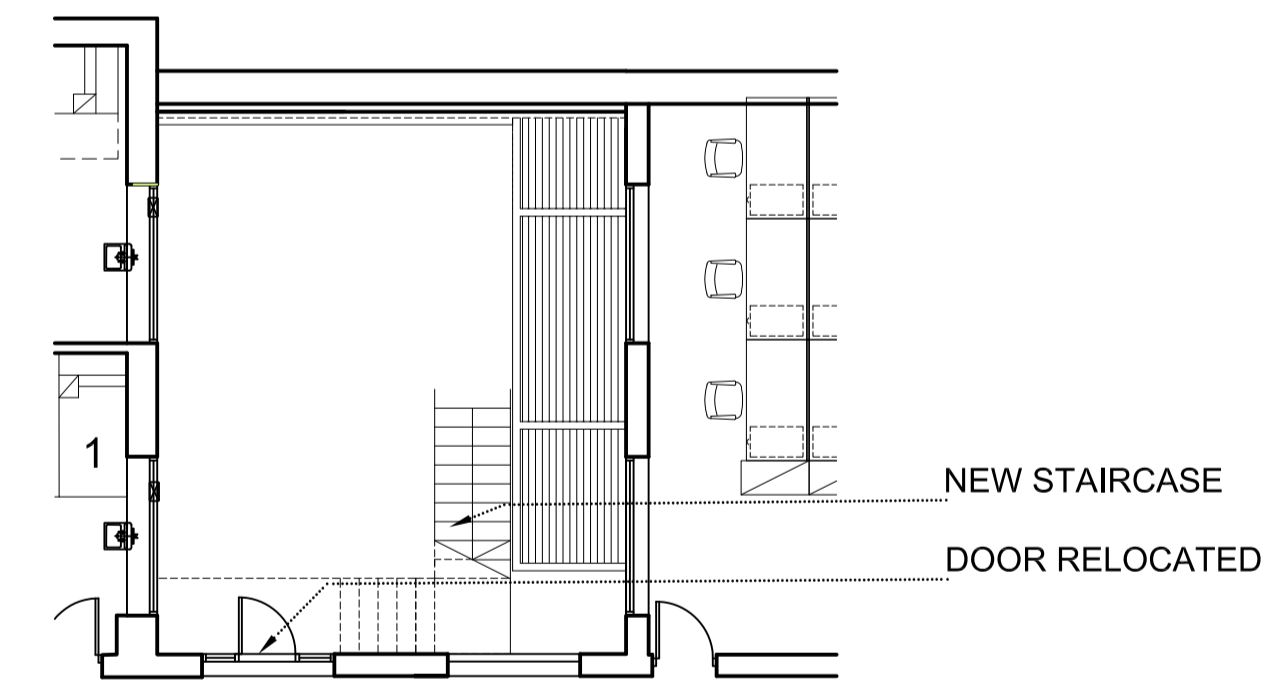

04 Proposed - Ground Floor
Scale 1:100

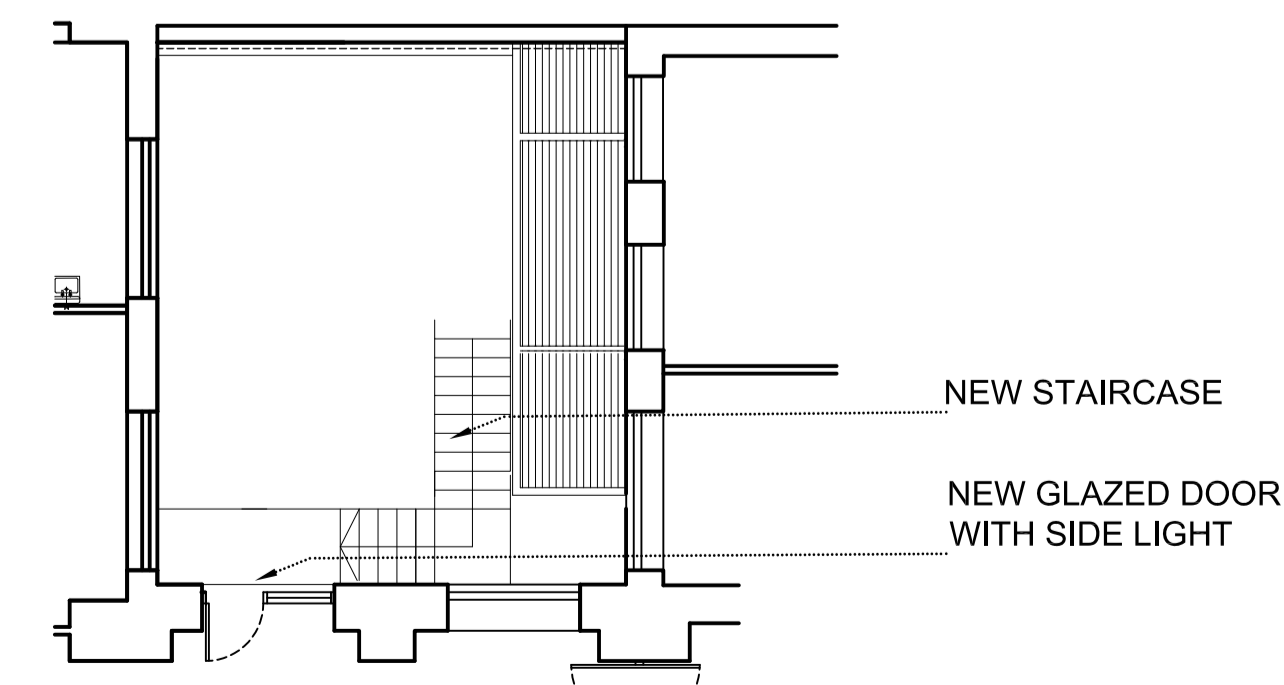


05 Proposed - First Floor
Scale 1:100

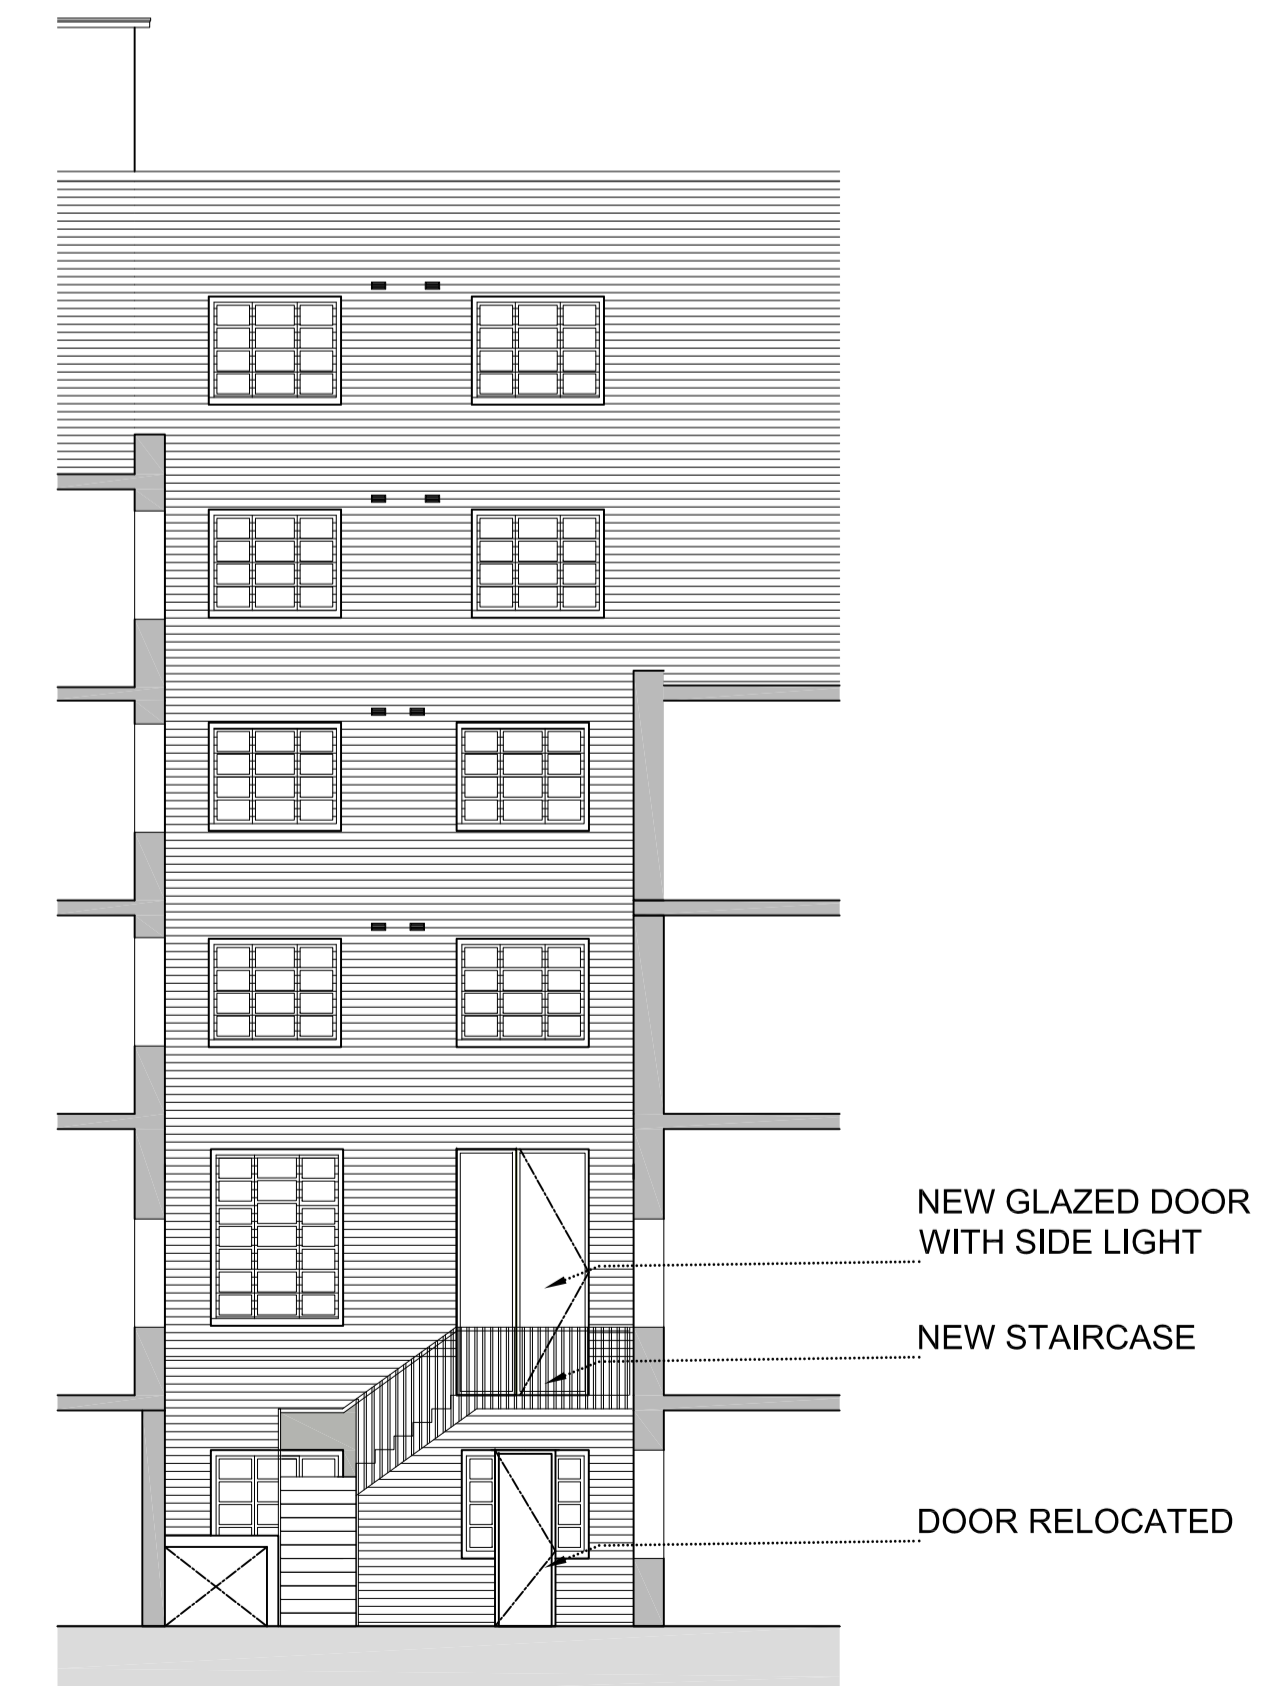

06 Proposed Elevation B
Scale 1:100

version	date	author	version notes
P1	As dwg	As dwg	Initial issue
P2	08.06.15	SC	Existing ground floor location amended
P3	04.08.15	SC	Acoustic wall removed
P4	26.08.15	SC	External seating removed

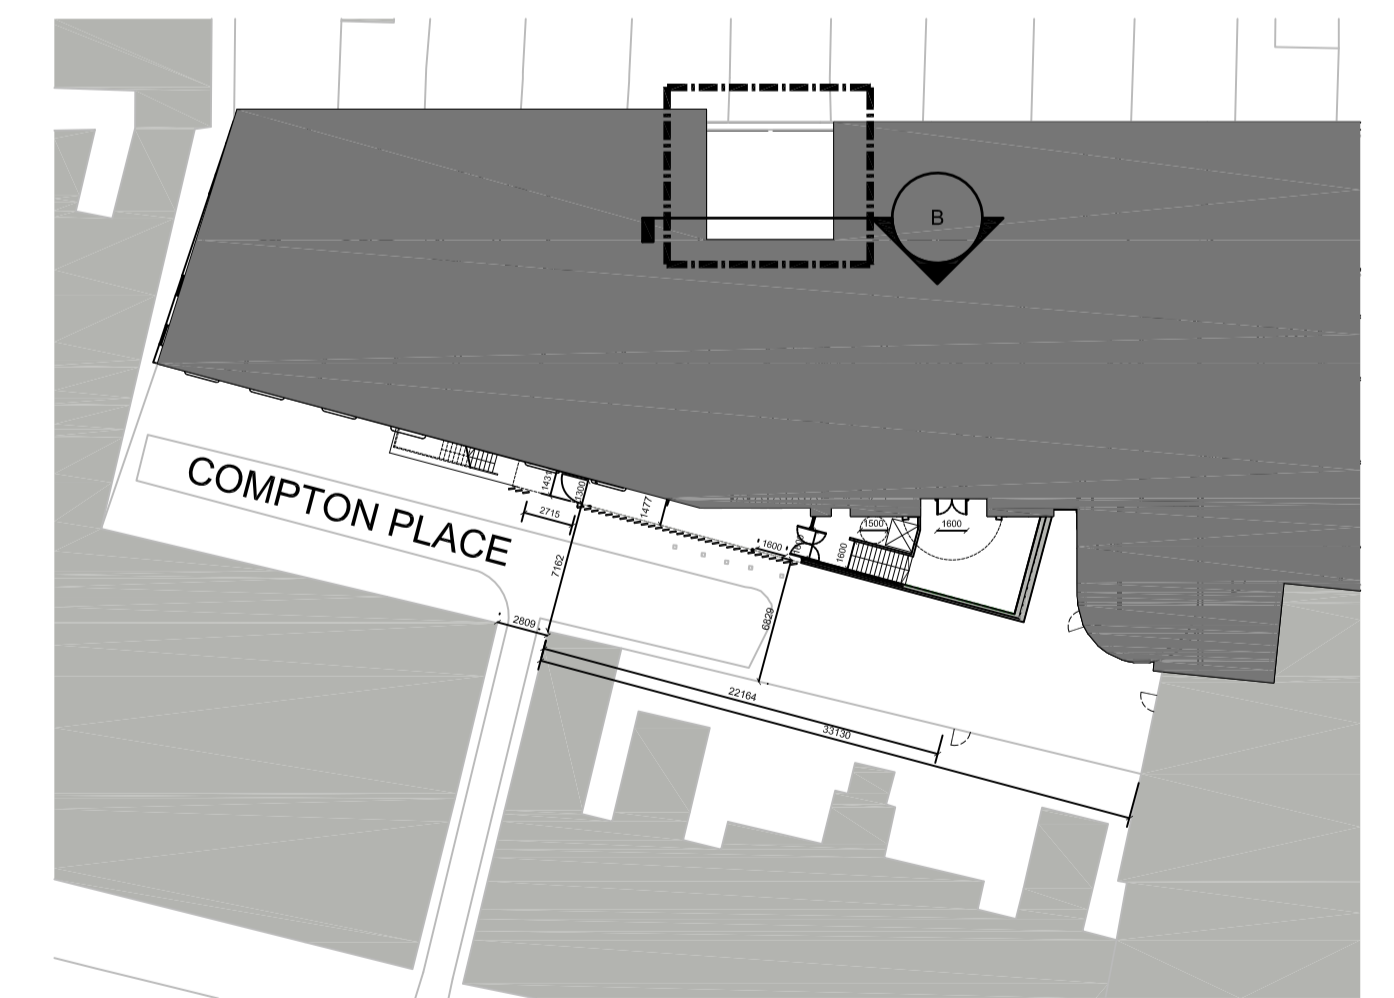

status **PLANNING**



project Generator London

title Smoking Area Plans & elevations

scale 1:100@A1 date 20.03.15 author SC job no. 1068-D1-120 ver. P4

DO NOT SCALE FROM THIS DRAWING : Verify all dimensions on site
© Orbit Architects 83 Blackfriars Road, London SE1 8HA t. 020 7593 3380 w. www.orbitarchitects.com e. info@orbitarchitects.com