


Site Location Plan
Scale 1:1250

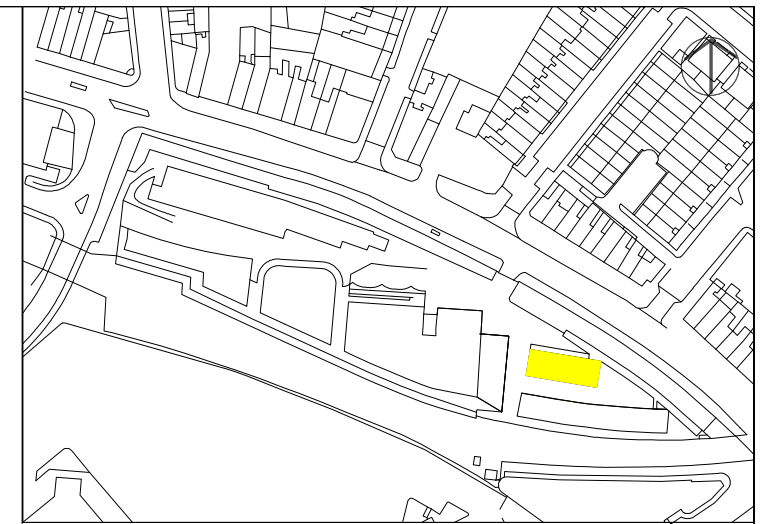

Camden Stables Market
 London
 NW1
 United Kingdom

STANLEY SIDINGS LTD

Camden Stables Market
LONG STABLE BUILDING (BLOCK C)

Drawing Title

Site Location Plan

Scale 1:1250@A3

Drawing Status
 Planning & Listed Building Consent

June 2015	Drawing No C - LP
-----------	----------------------



STEPHEN LEVRANT HERITAGE ARCHITECTURE
 62 British Grove, London, W4 2NL
 E-mail: info@heritagemail.co.uk