




**Proposed toilet arrangement -
Scale 1:50**

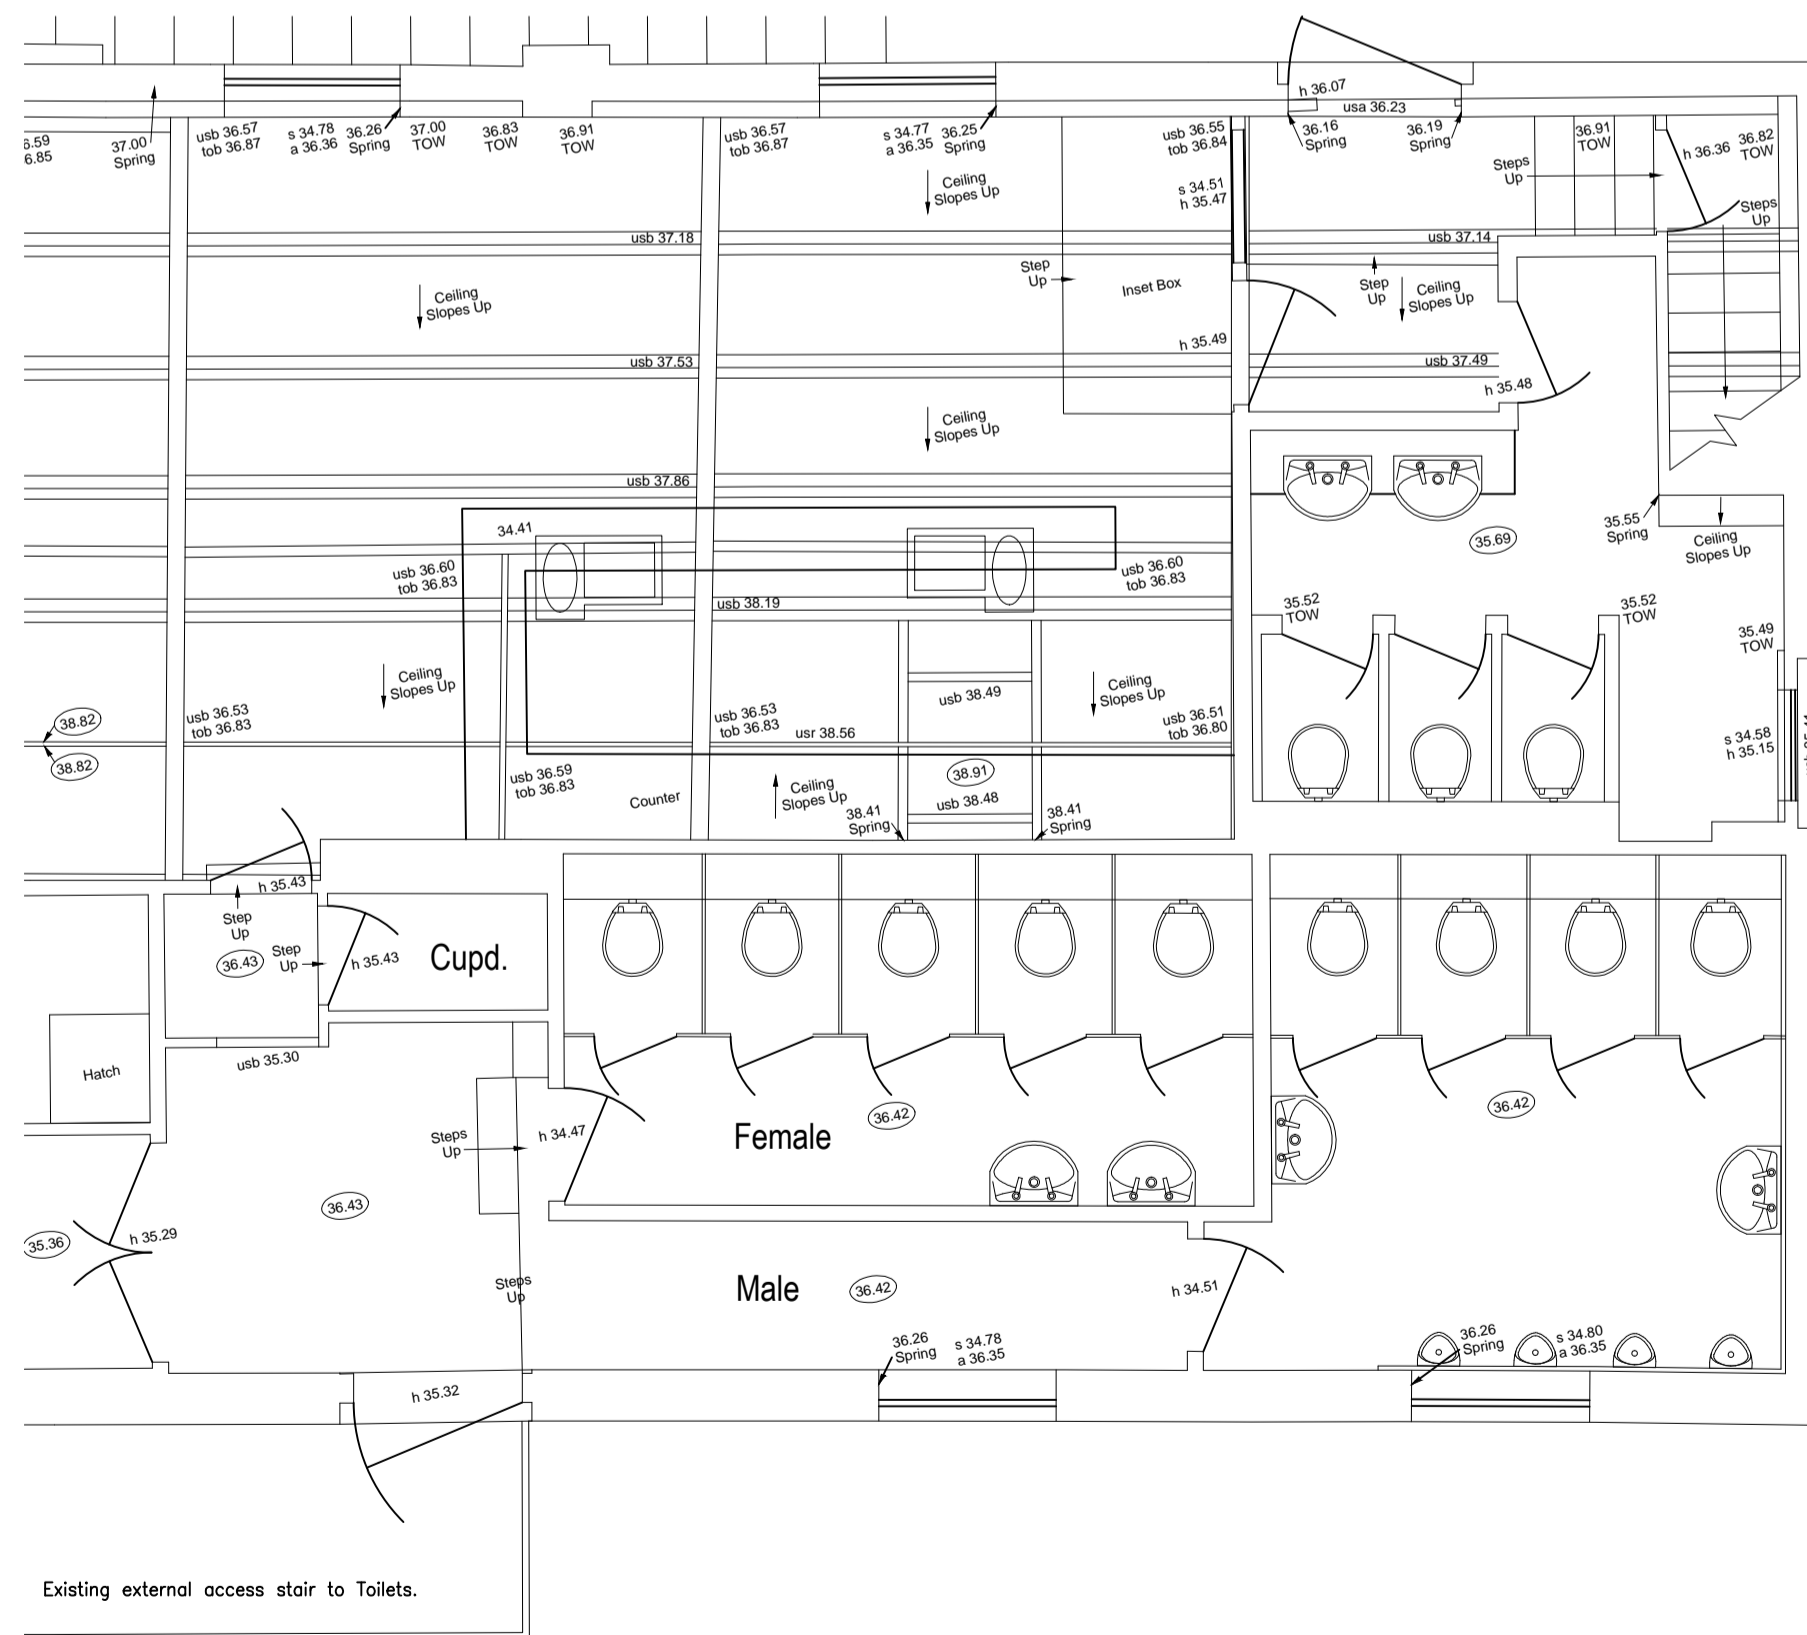


**Existing toilet arrangement -
Scale 1:50**

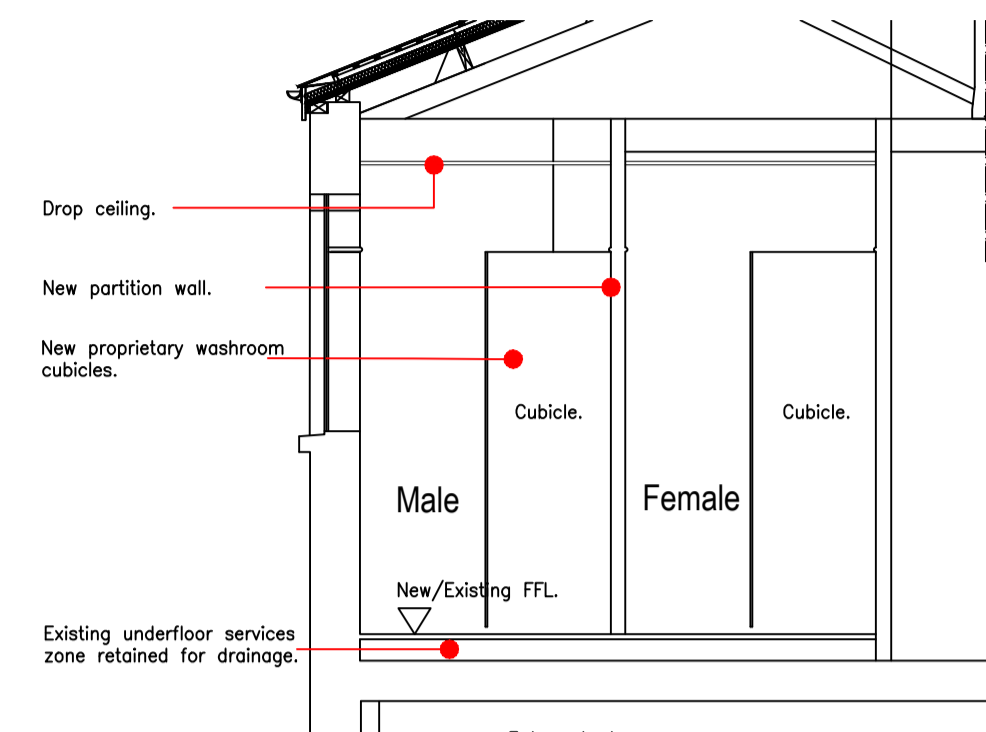

**Proposed section AA -
Scale 1:50**

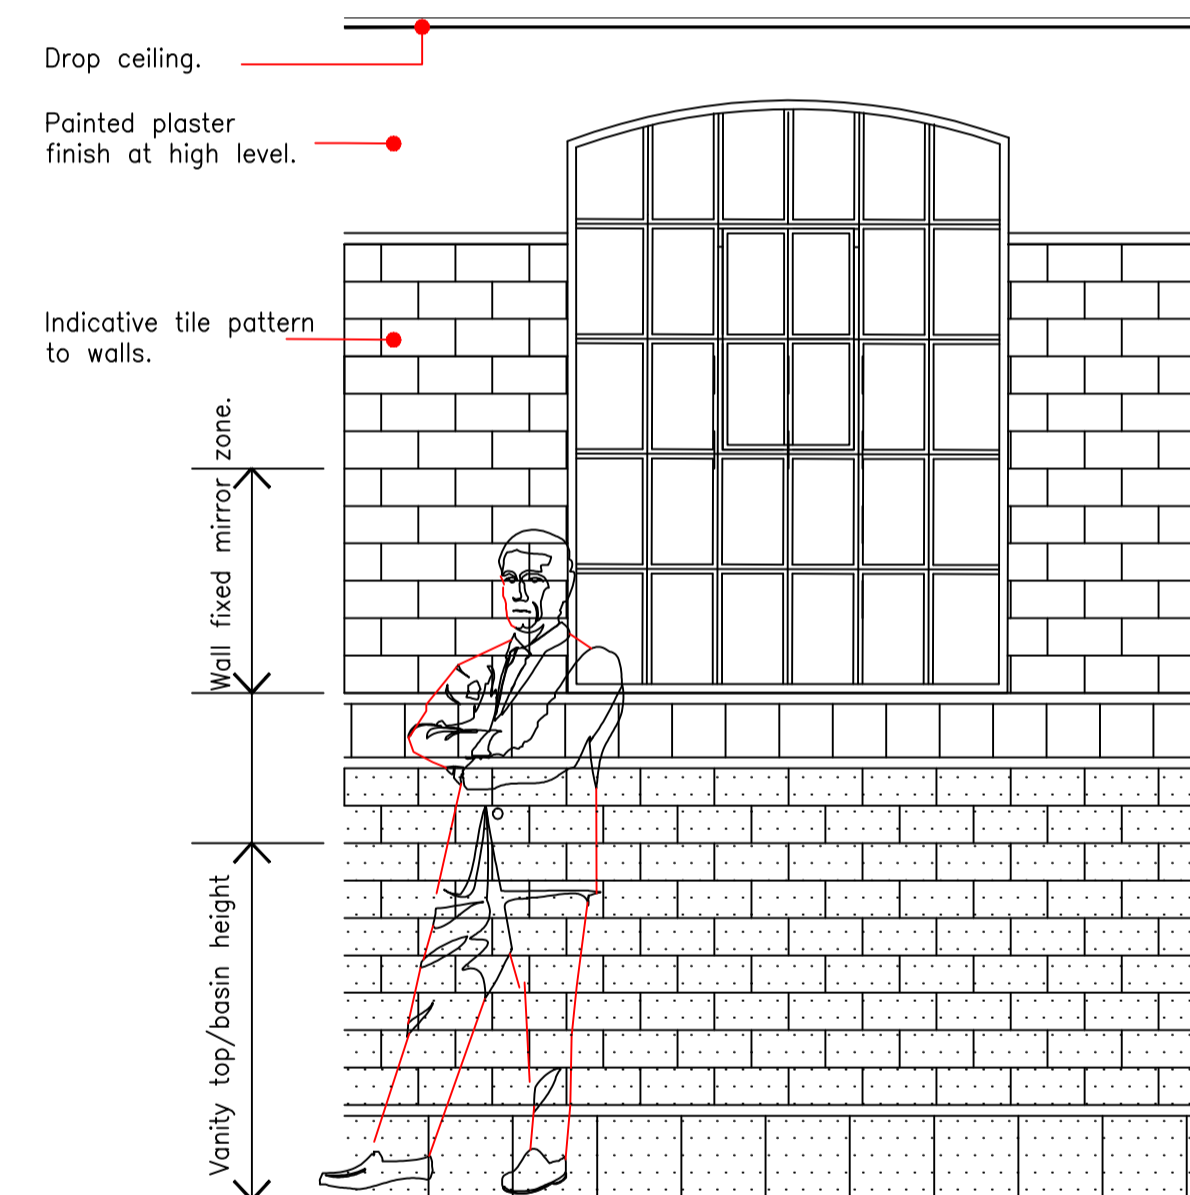

**Proposed indicative interior wall treatment -
Scale 1:20**

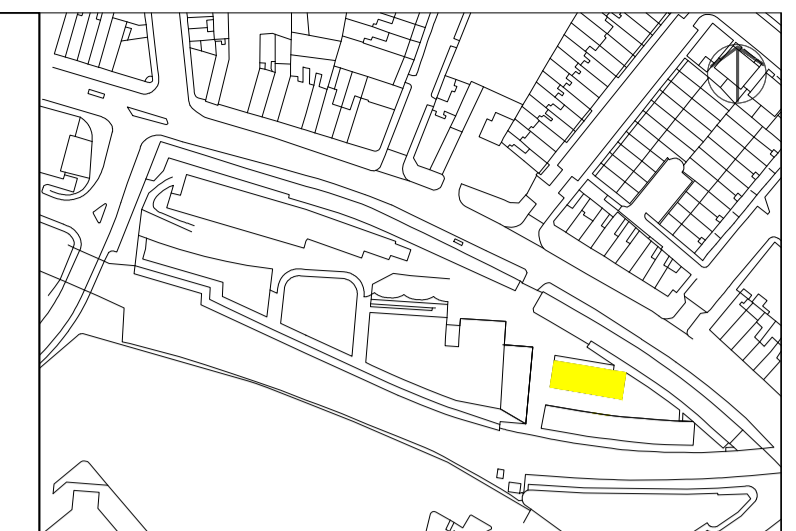

Please note that information used to produce these drawings is based on measured survey supplied by others; Heritage Architecture can not be held responsible for any inaccuracies that may exist. Please do not scale drawings. All dimensions should be verified on site.

Camden Stables Market
London
NW1
United Kingdom

STANLEY SIDINGS LTD

**Camden Stables Market
LONG STABLE (BLOCK C)**

Drawing Title
Proposed Replacement Toilets/Washroom

Scale 1:50 @ A1

Drawing Status
Planning & Listed Building Consent

Drawing No
May 2015 **C-Sch REP-05**



STEPHEN LEVRANT HERITAGE ARCHITECTURE
62 British Grove, London, W4 2NL
E-mail: info@heritagemail.co.uk