



Proposed Plan
Scale 1:20

Proposed Isometric view of step trays
Scale NTS

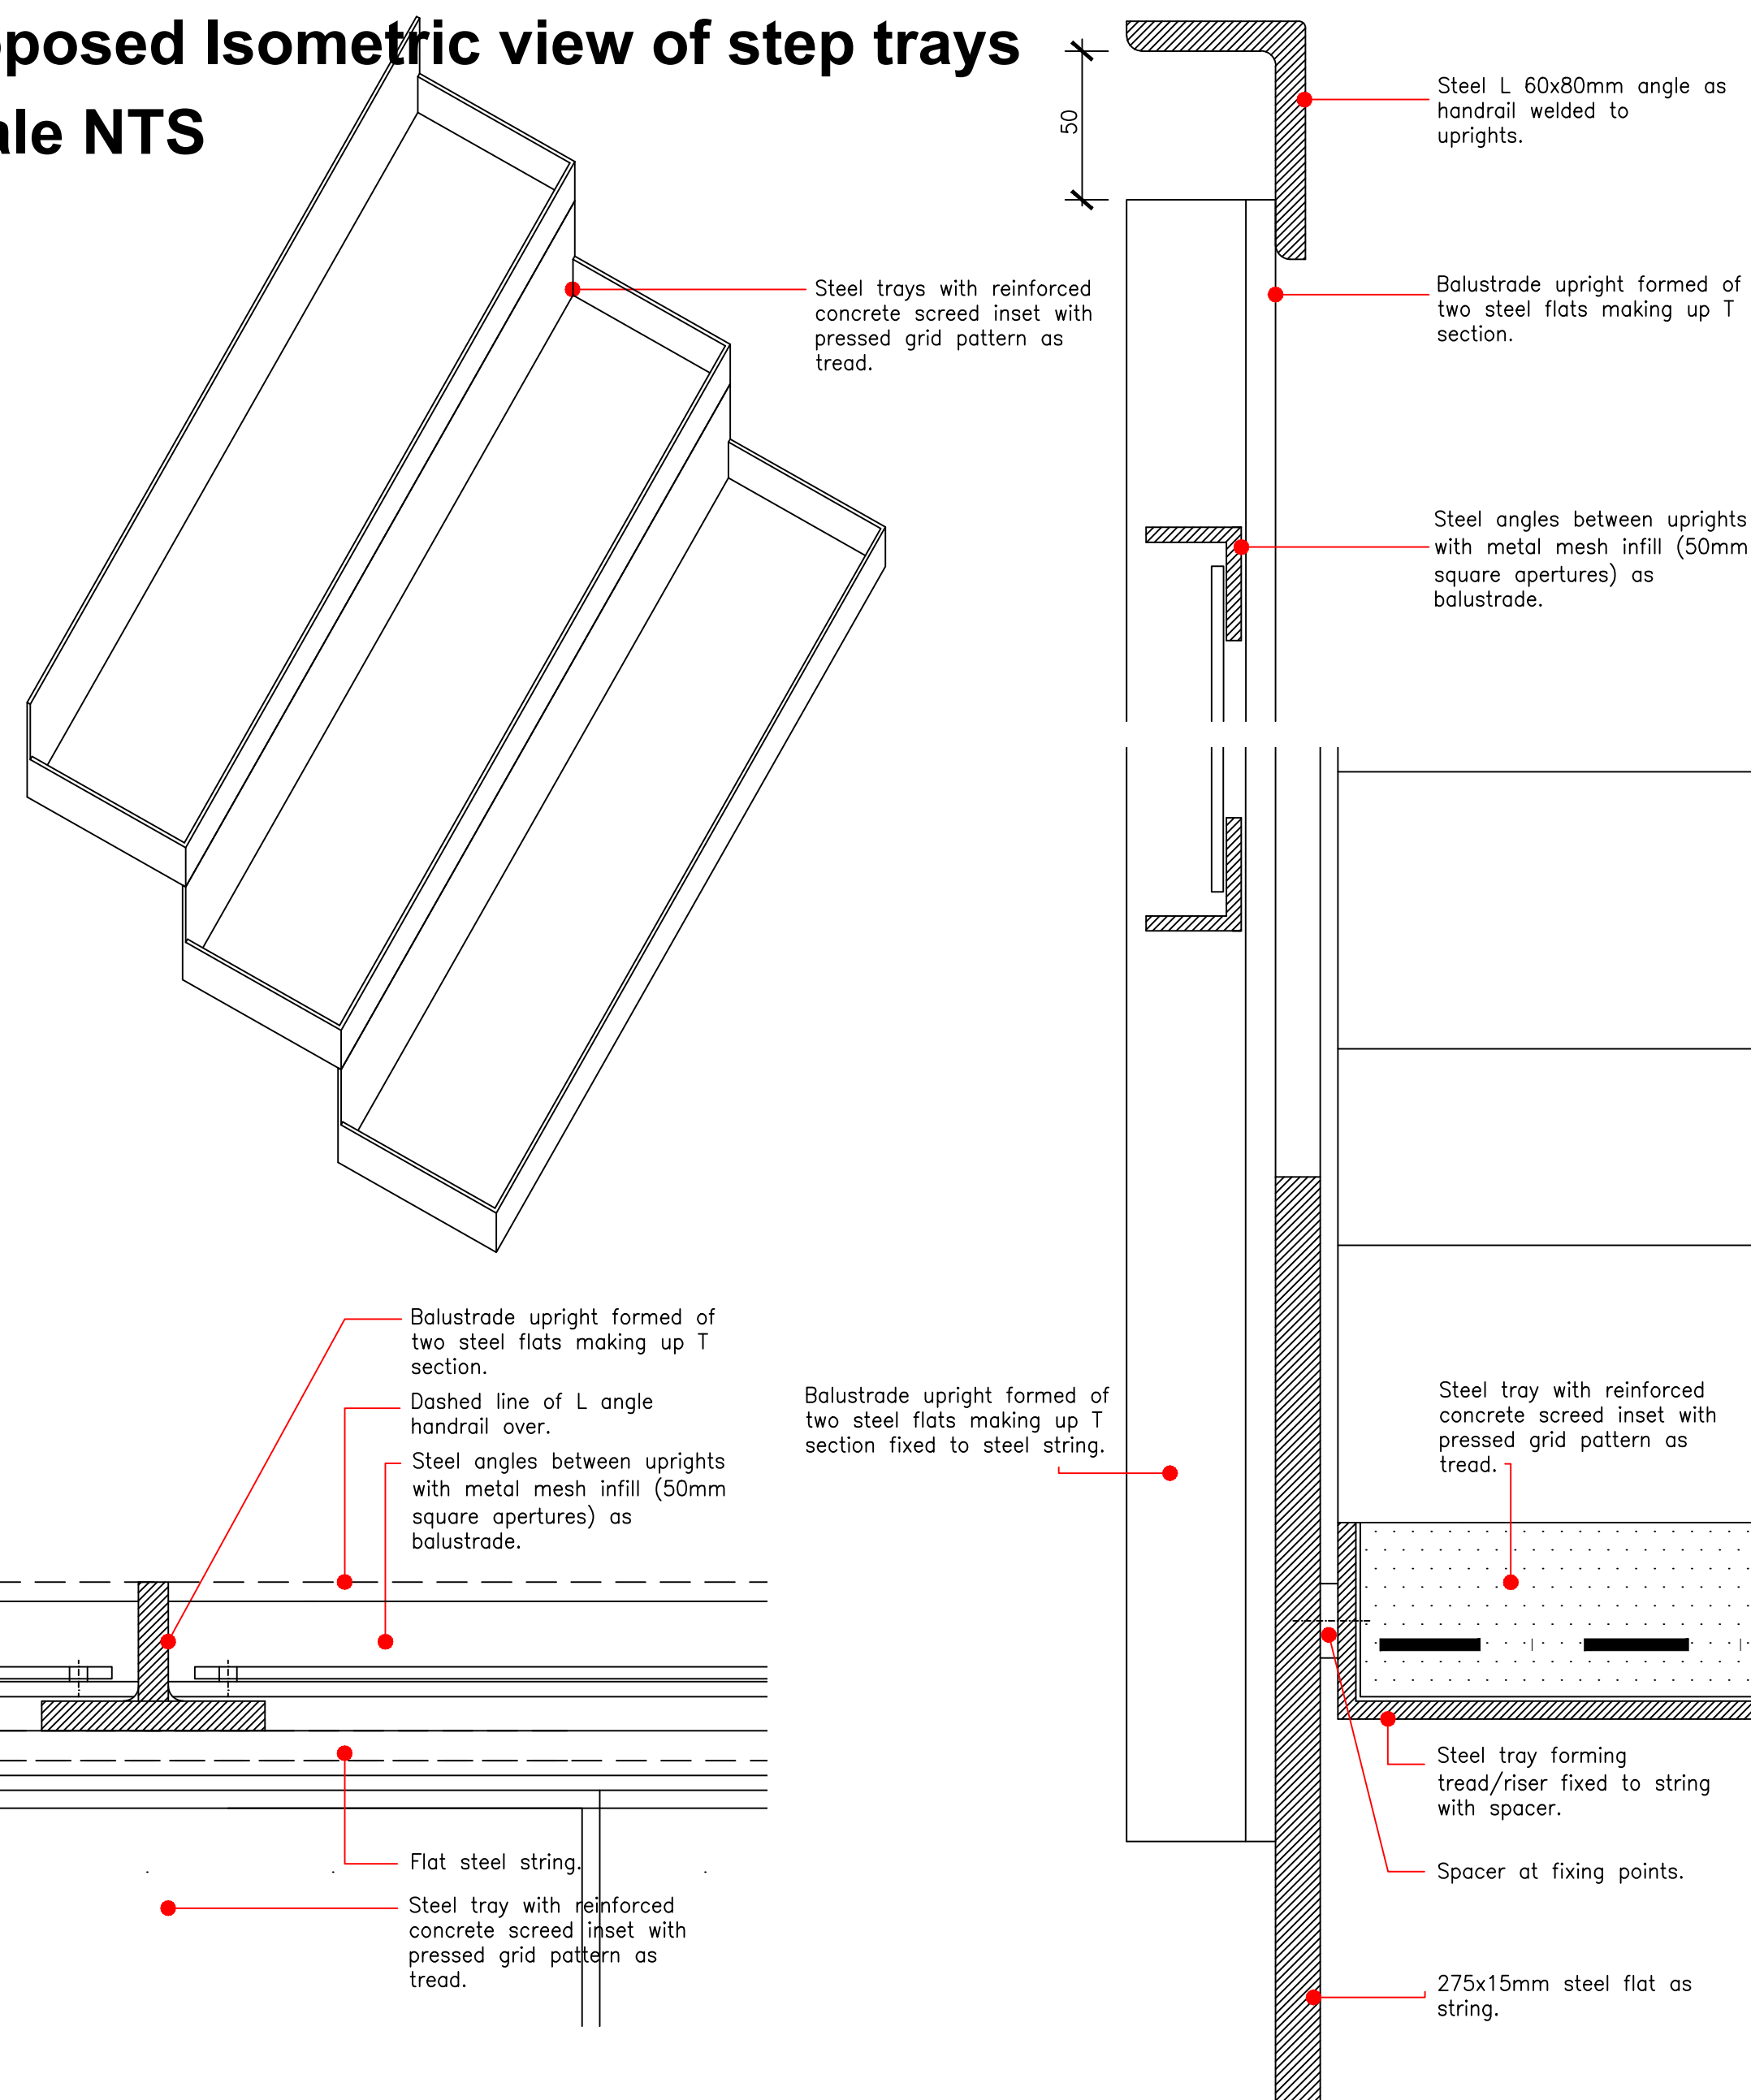


Proposed Balustrade Detail - Plan
Scale 1:2


Proposed Balustrade Detail - Section
Scale 1:2

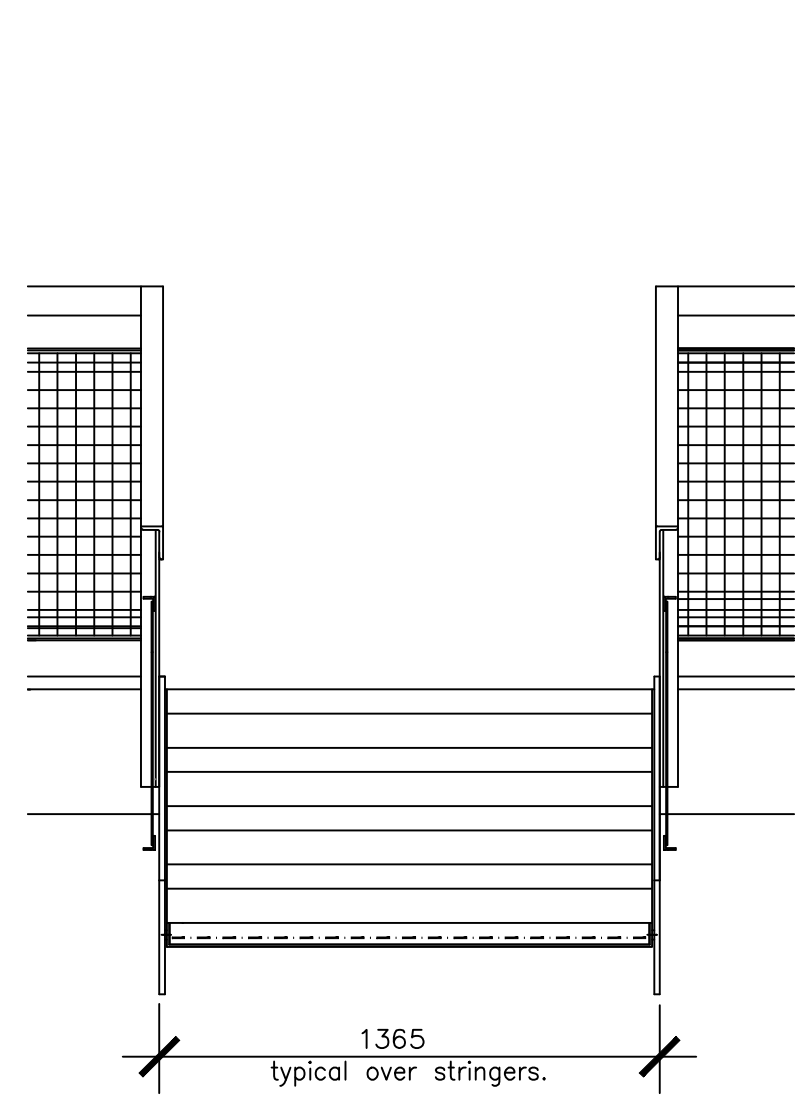


Proposed Section AA
Scale 1:20

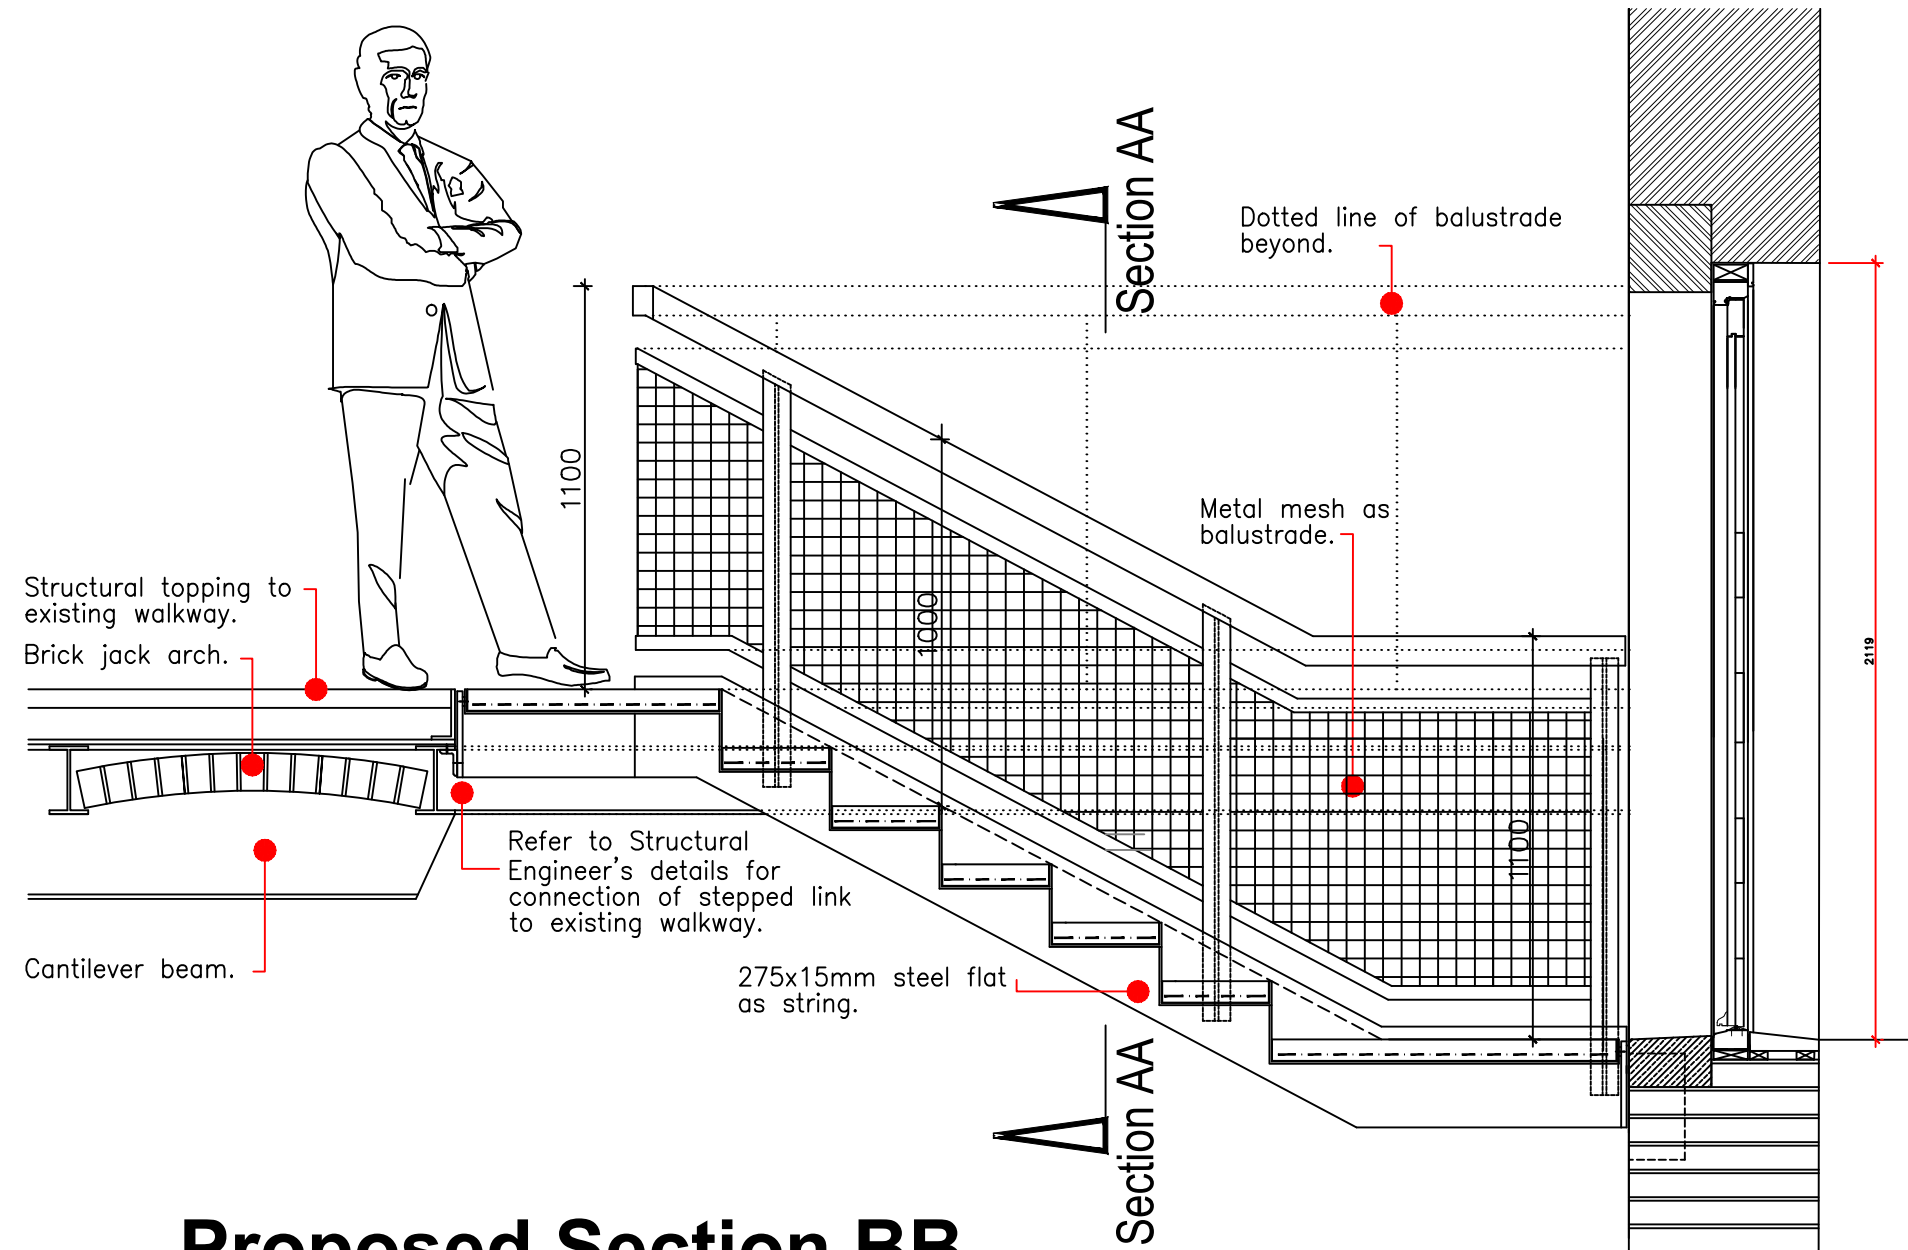


Proposed Section BB
Scale 1:20

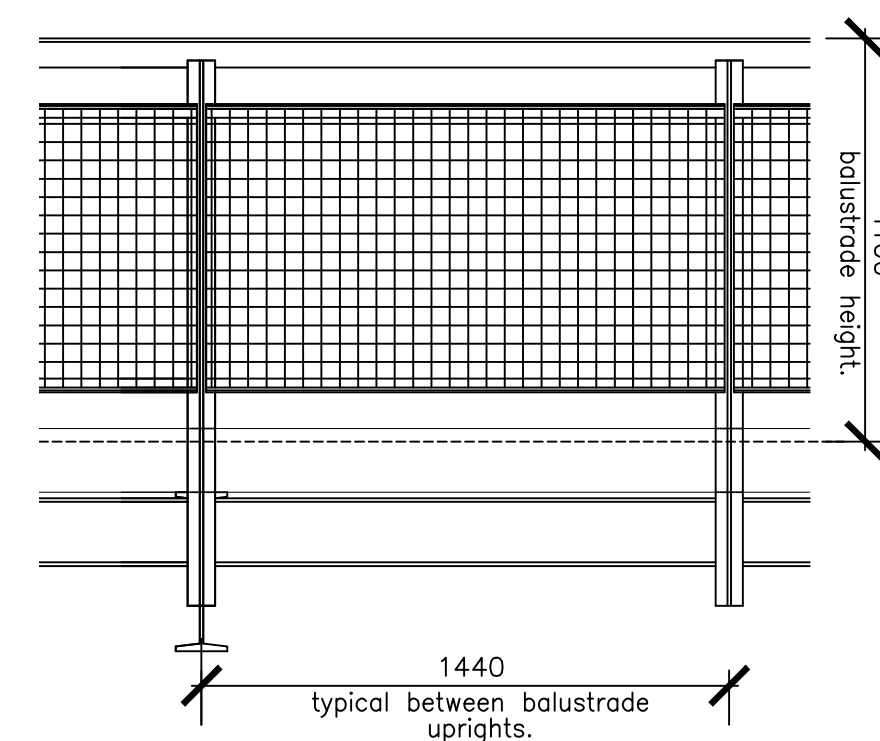

Proposed Walkway Part Elevation
Scale 1:20

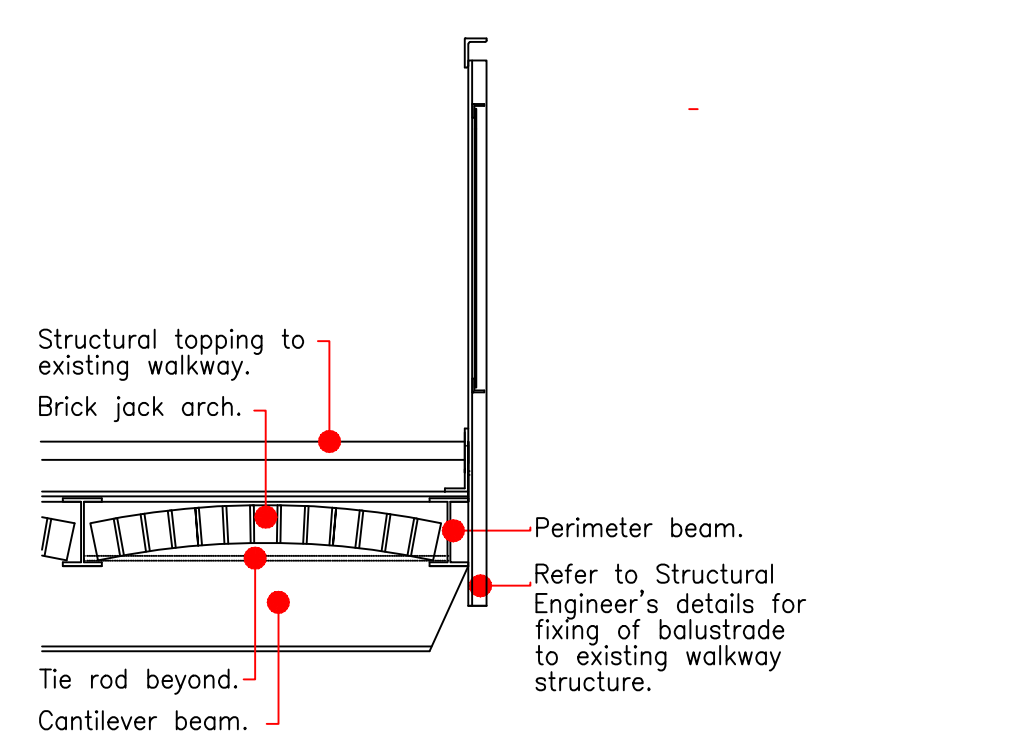

Proposed Walkway Section
Scale 1:20

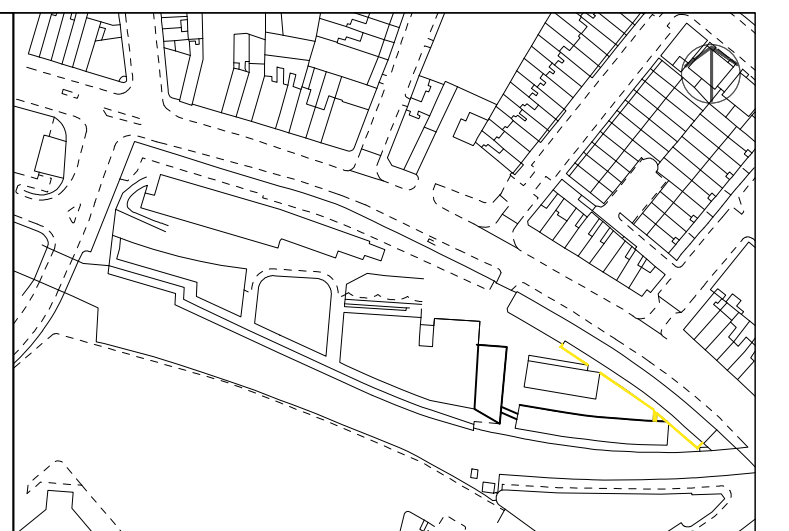

Please note that information used to produce these drawings is based on measured survey supplied by others; Heritage Architecture can not be held responsible for any inaccuracies that may exist. Please do not scale drawings. All dimensions should be verified on site.

Camden Stables Market
London
NW1
United Kingdom

STANLEY SIDINGS LTD


Camden Stables Market
CHALK FARM BUILDING
/ PROVENDER STORE

Drawing Title
Proposed Walkway & Stepped Link - Details

Scale 1:20 / 1:2 @ A1

Drawing Status
For Planning & Listed Building Consent

October 2014 Drawing No A/B-B-02

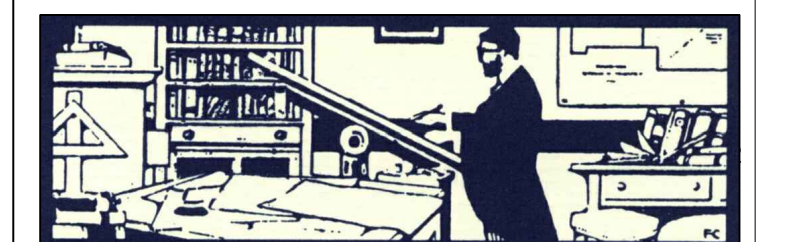

STEPHEN LEVRANT HERITAGE ARCHITECTURE
62 British Grove, London, W4 2NL
E-mail: info@heritagemail.co.uk