




Please note that information used to produce these drawings is based on measured survey supplied by others; Heritage Architecture can not be held responsible for any inaccuracies that may exist. Please do not scale drawings. All dimensions should be verified on site.

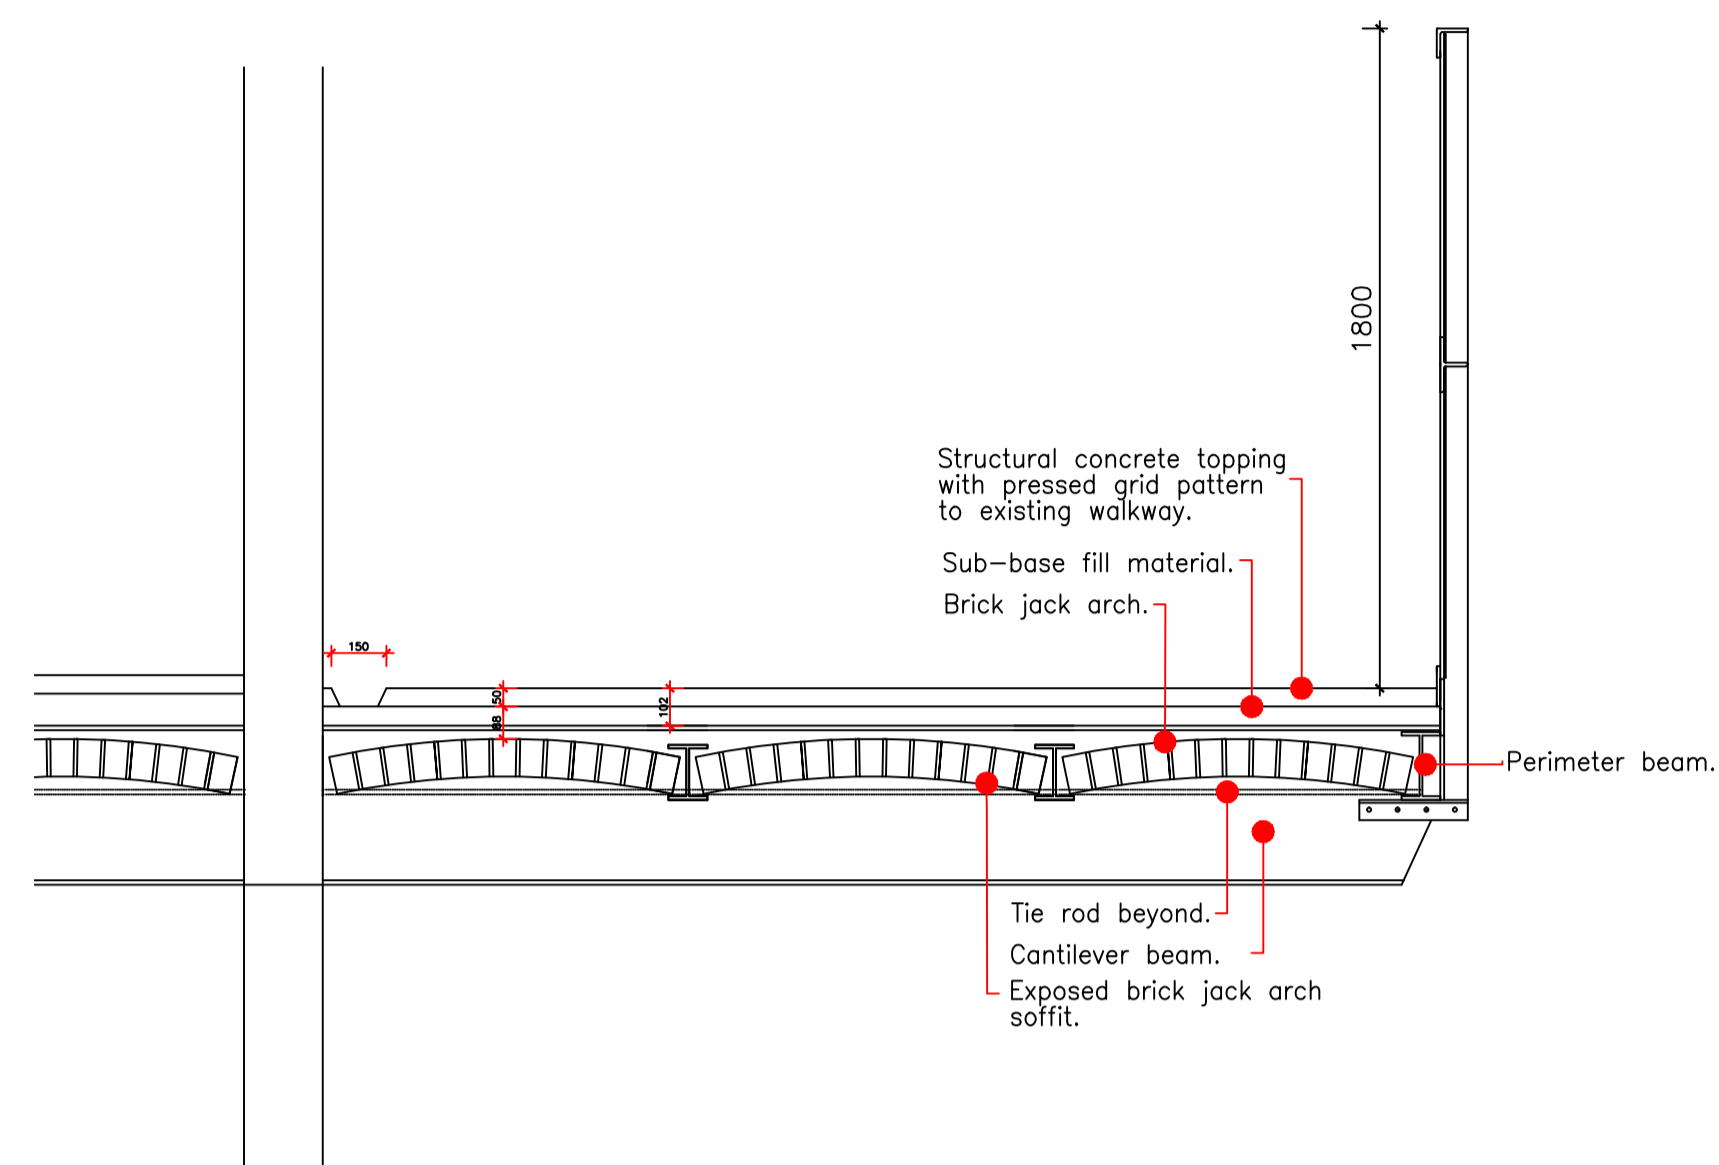

**Typical existing walkway - section**  
Scale 1:20

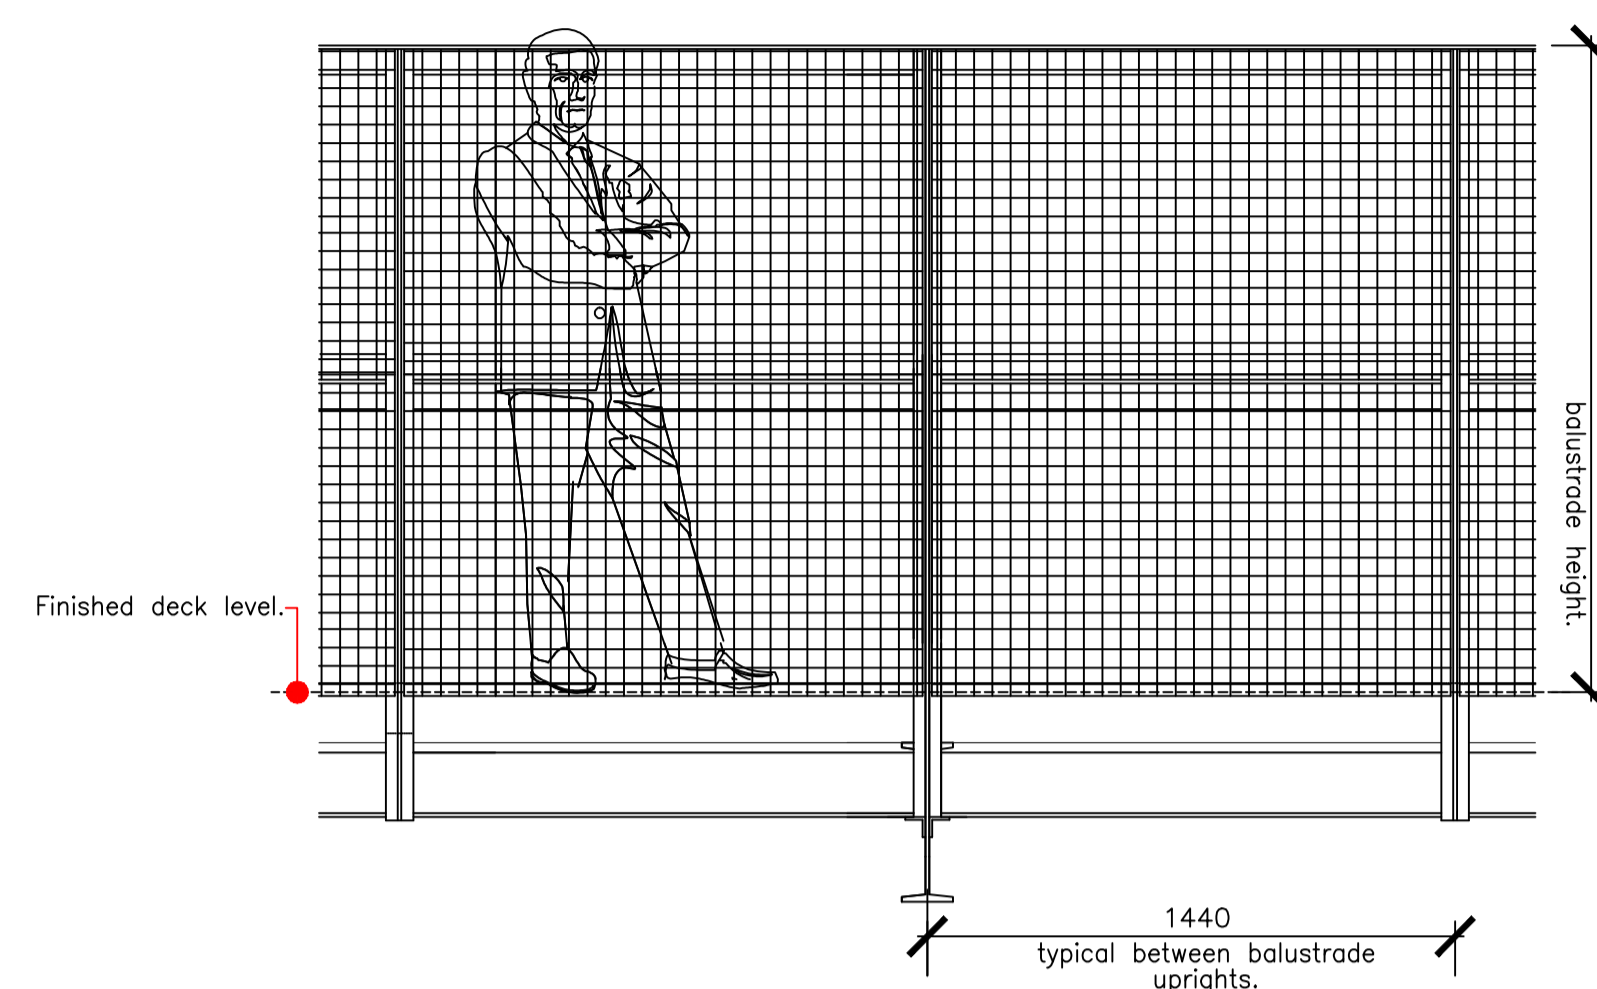

**Typical existing walkway - elevation**  
Scale 1:20

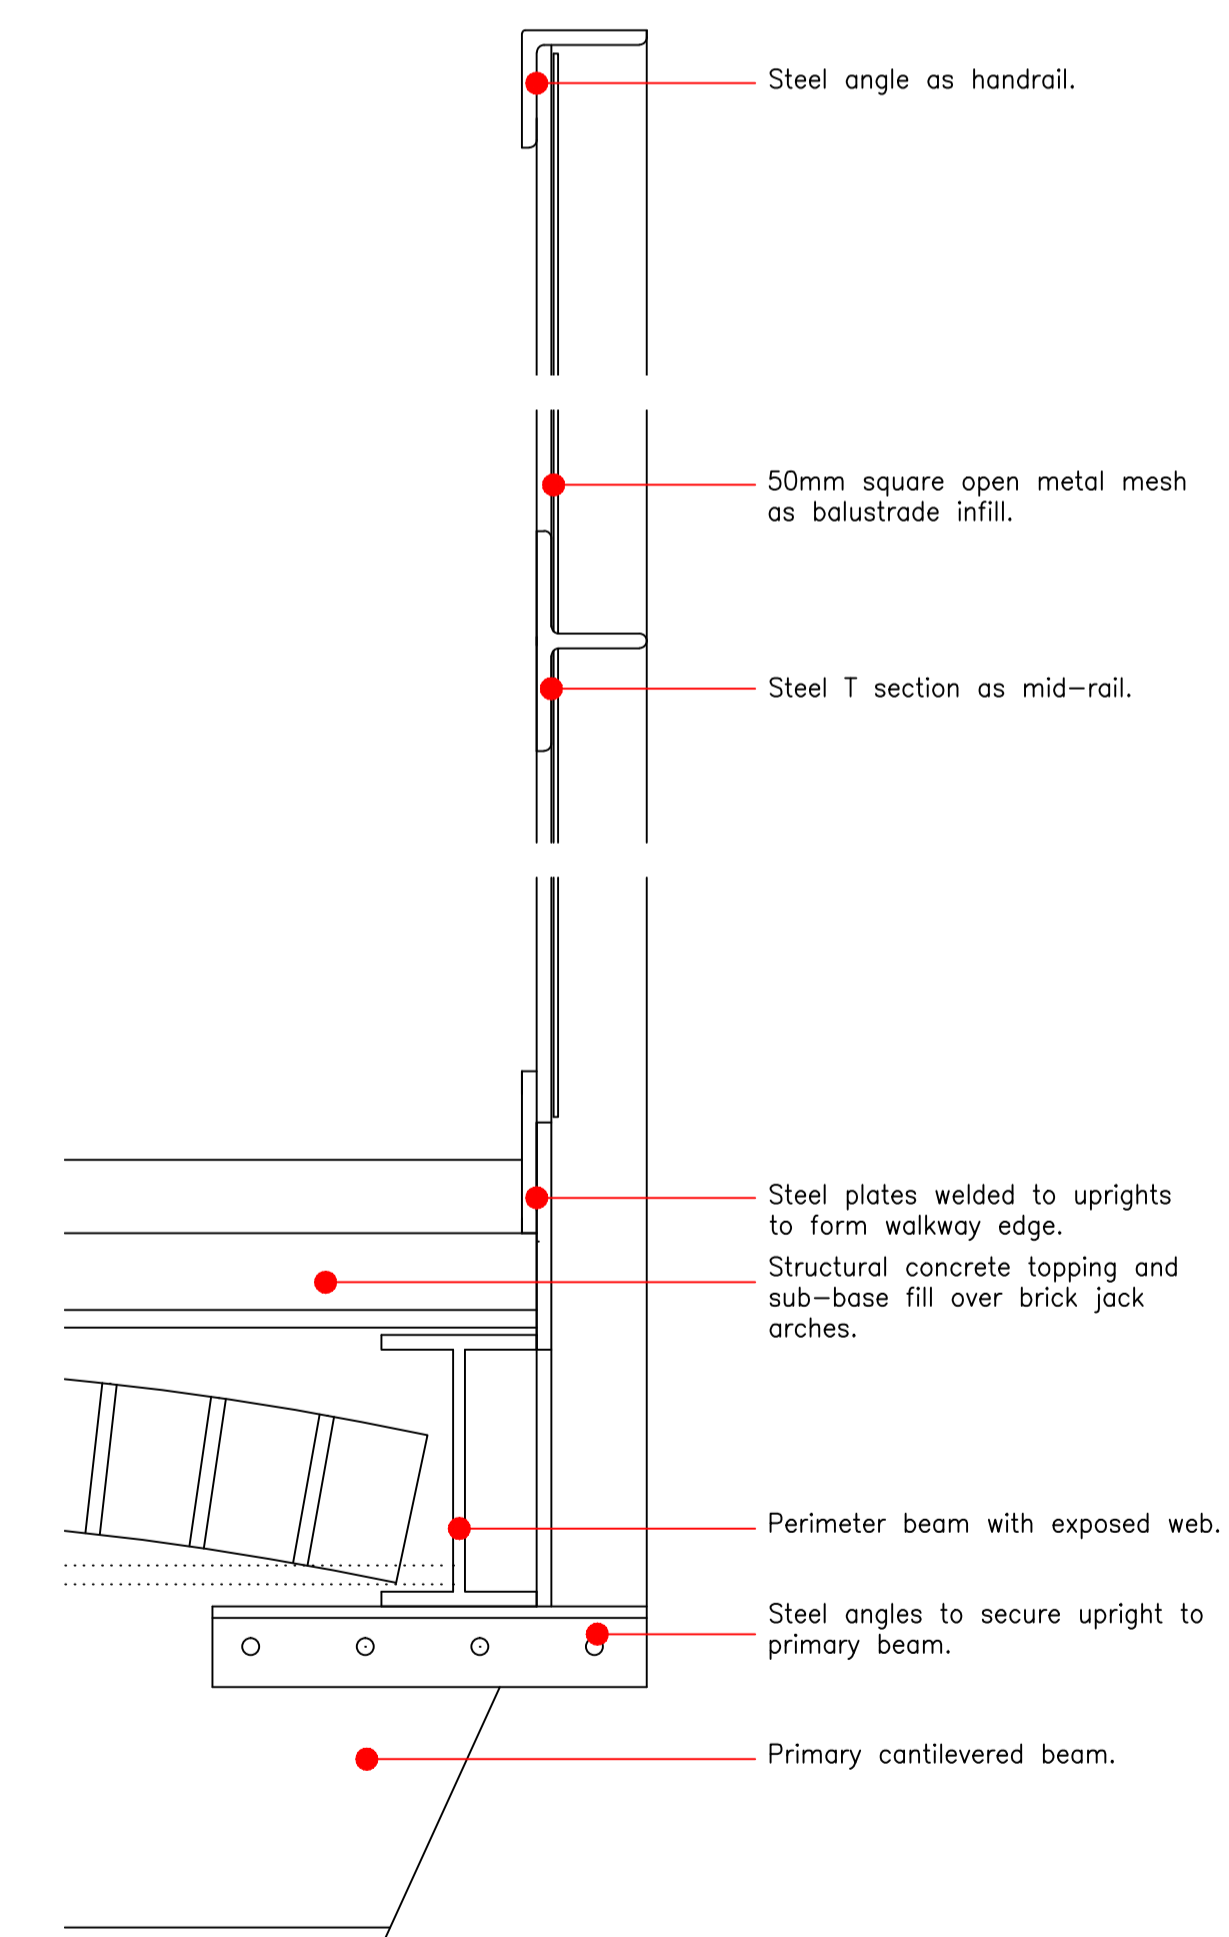

**Typical existing walkway balustrade - detail section**  
Scale 1:5

Camden Stables Market  
London  
NW1  
United Kingdom

**STANLEY SIDINGS LTD**


**Camden Stables Market  
CHALK FARM BUILDING**

Drawing Title  
**Existing Walkway-Details**

1:20 1:5 @ A1

Drawing Status  
For Planning & Listed Building Consent

October 2014 Drawing No A/B-B-03

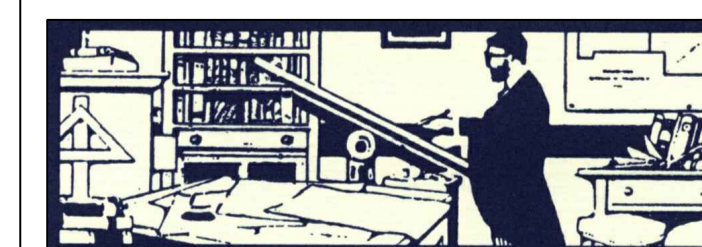

**STEPHEN LEVRANT HERITAGE ARCHITECTURE**  
62 British Grove, London, W4 2NL  
E-mail: info@heritagemail.co.uk