



SITE LOCATION PLAN SCALE 1:1250@A3

NOTES
 DO NOT SCALE OFF THIS DRAWING.
 ALL DIMENSIONS MUST BE CHECKED ON SITE
 PRIOR TO ANY WORK BEING PUT IN HAND.
 ANY DISCREPANCIES ARE TO BE BROUGHT TO
 THE ATTENTION OF THE PROJECT MANAGER
 IMMEDIATELY UPON DISCOVERY.

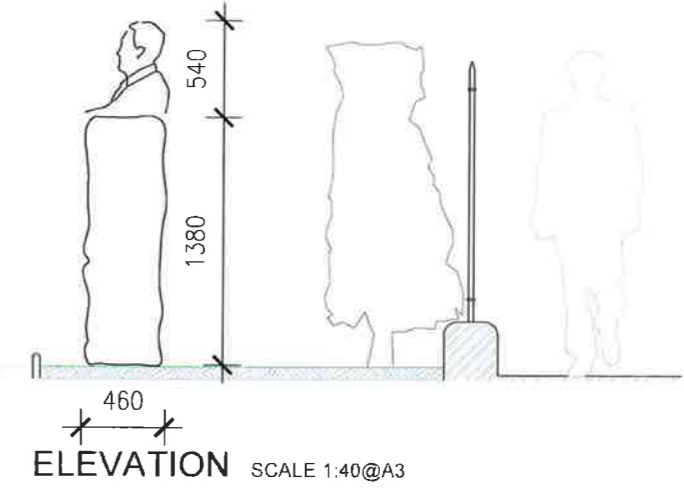

- 01 PROPOSED STONE PLINTH
- 02 EDGE OF SHRUB BED

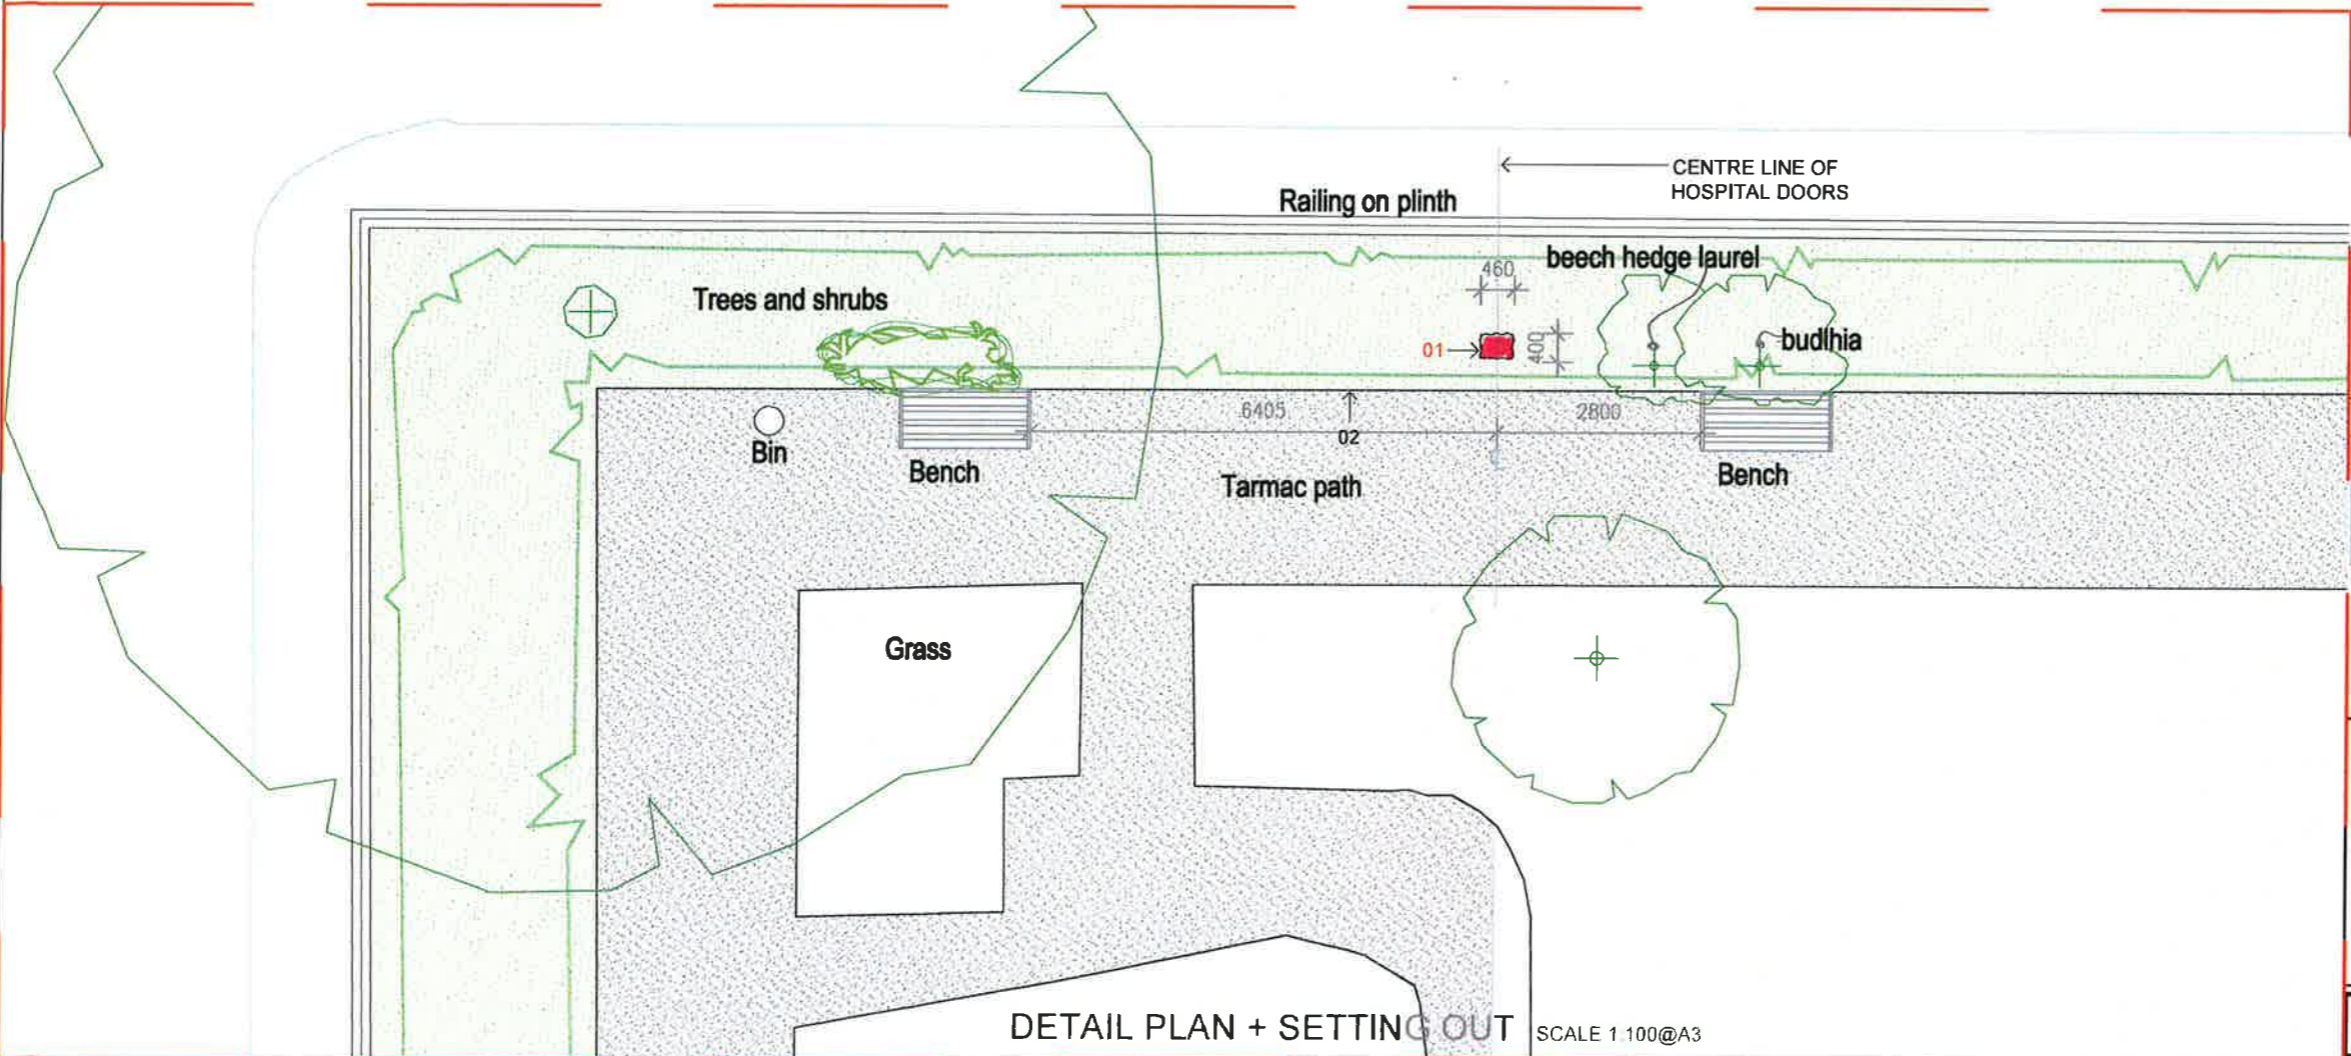

DETAIL PLAN + SETTING OUT SCALE 1:100@A3

Rev.	Date	Description

UCL ESTATES
 GOWER STREET, LONDON WC1E 6BT

UCL

University College London
 1-19, Torrington Place, London WC1E 7HB

Project Officer: -
 Tel: 020 7675 ####
 Fax: 020 7813 0524
 Email: -

Drawn: MA
 Date: May 2015
 Scale: Varies @ A3
 PROJECT No. -

Queen Square

PROPOSED STONE PLINTH
 Site Location Plan, Detail Plan &
 Elevation

DWG. NO. **SLP-##-001** - rev