


SCALE 1 : 100

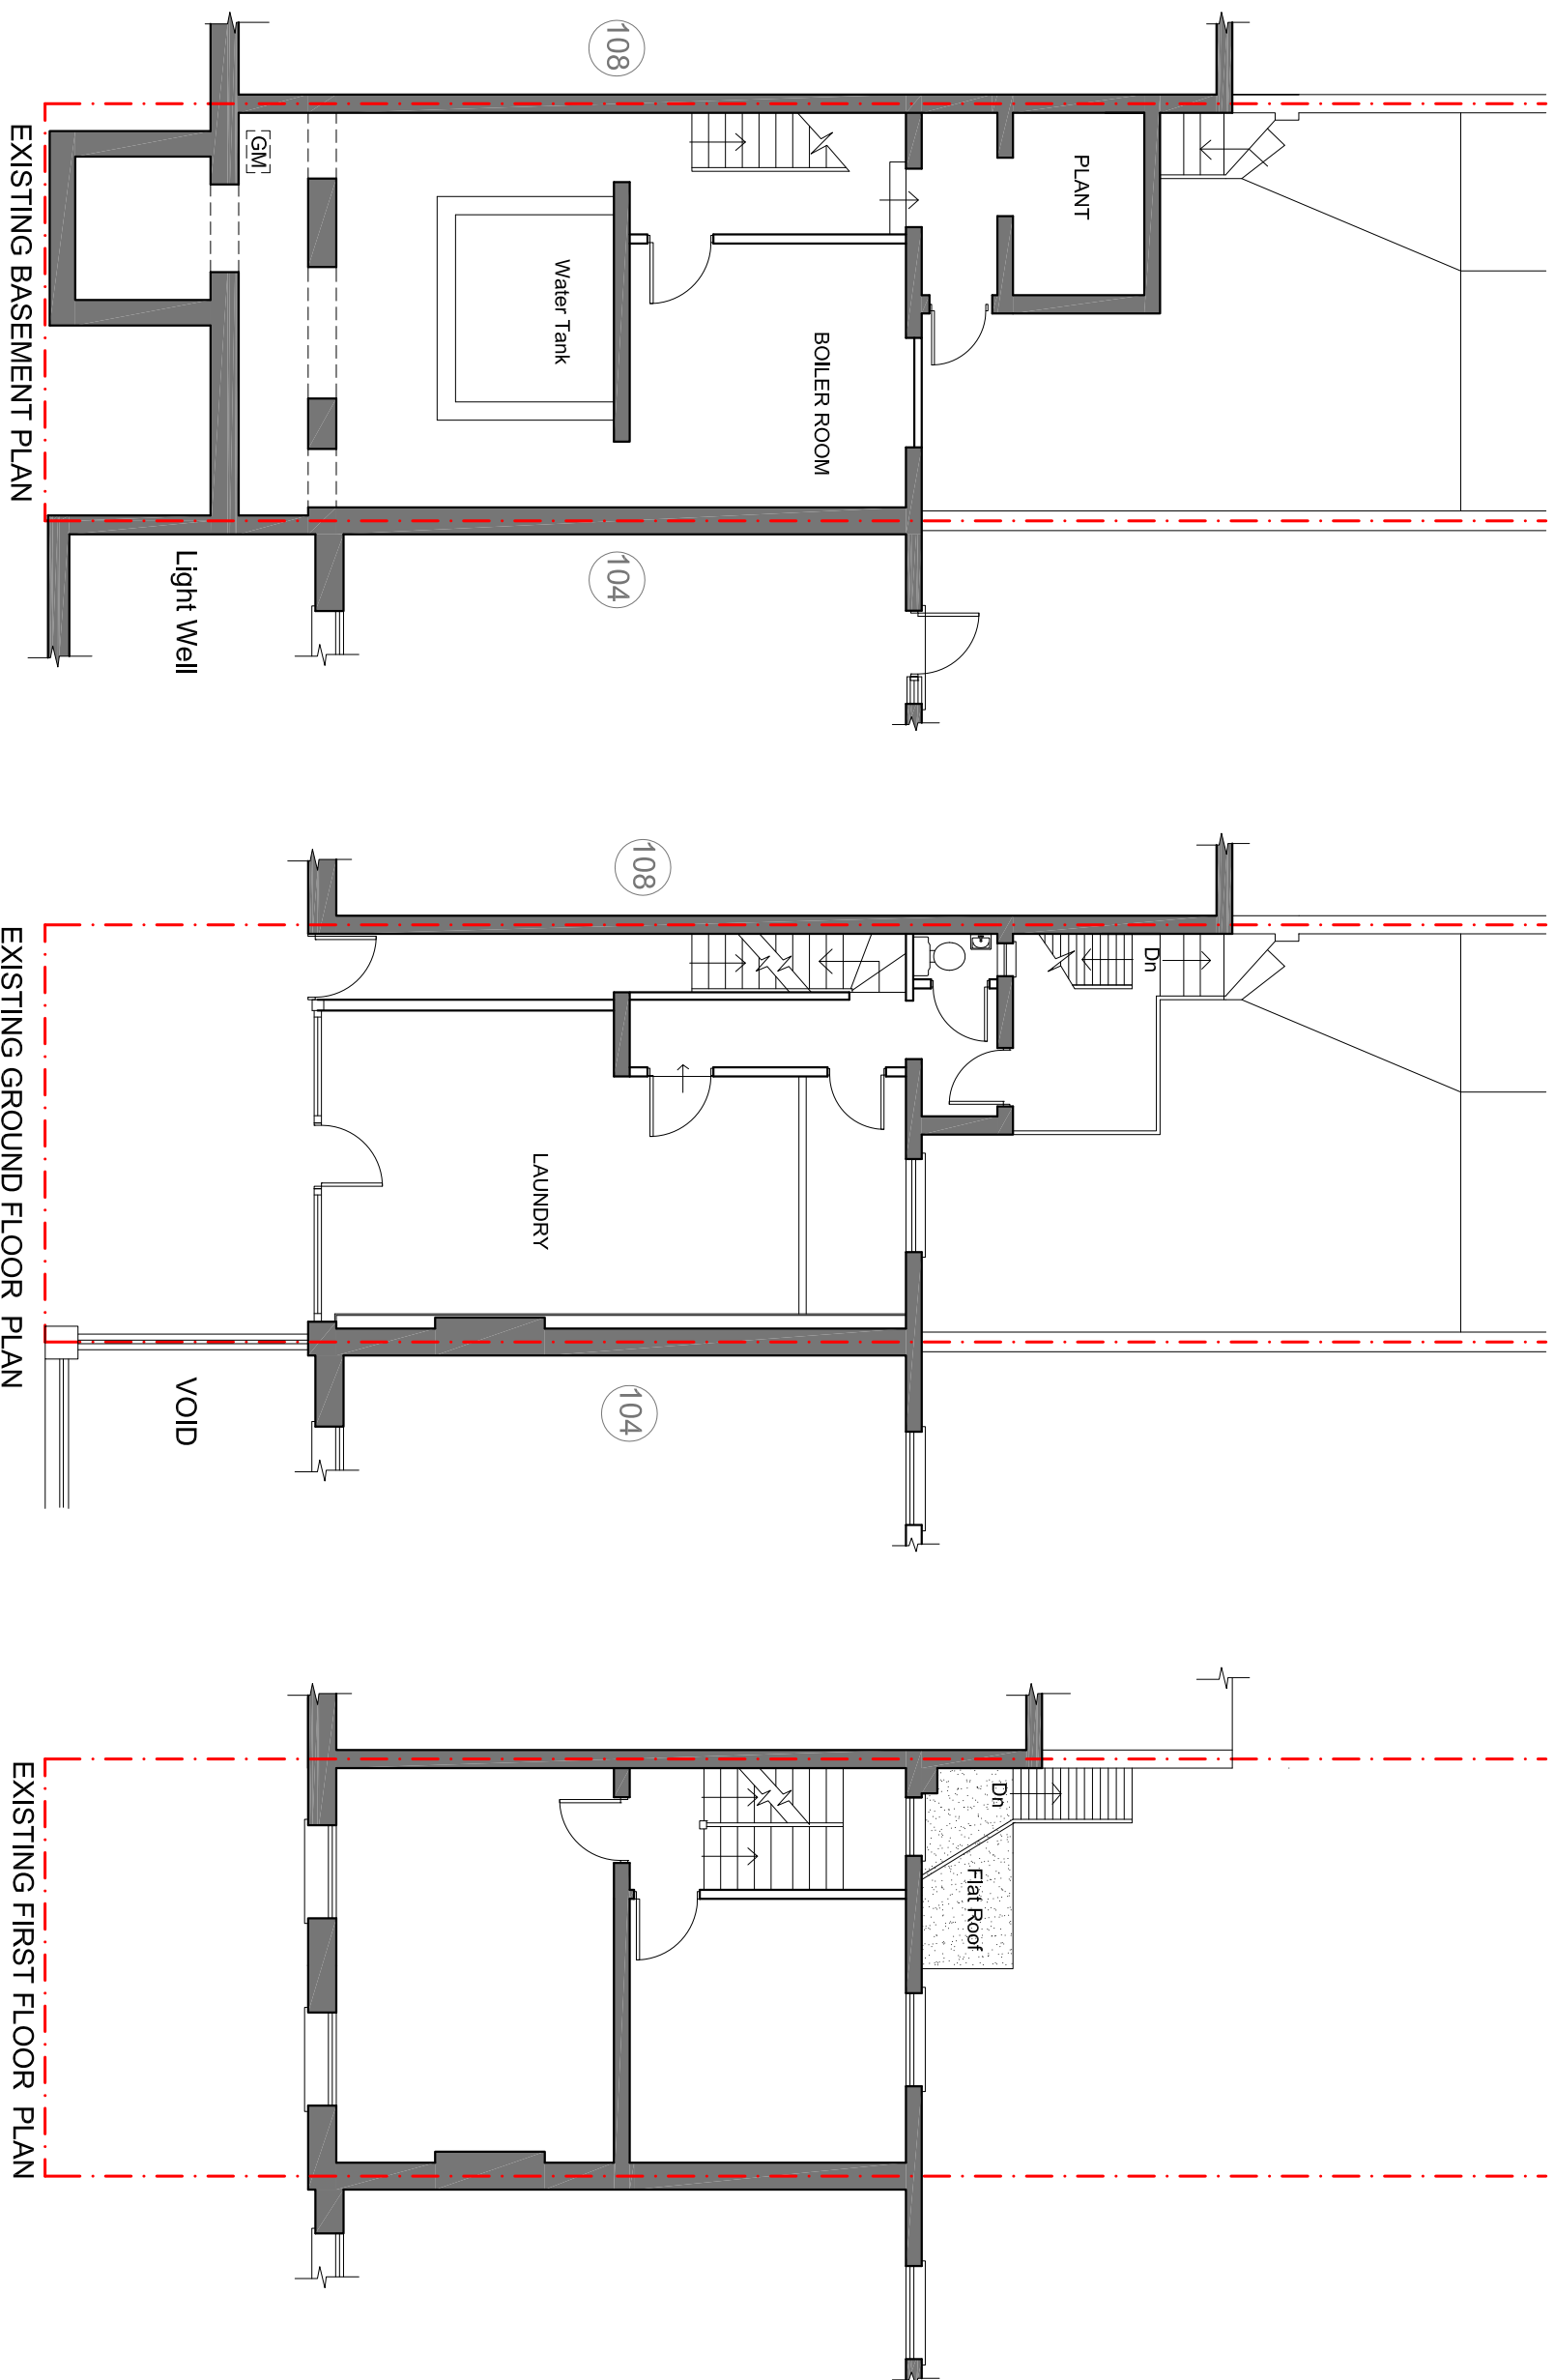

ISSUE	DESCRIPTION

**STUDIO 11 DEVELOPMENT**

Architectural Consultants

79 St. Barnabas Road Woodford Green IG8 7BY  
 Tel: 07940585742 Fax: 0871 266 4177  
 e-mail: studio11development@gmail.com

Project: **106 MALDEN ROAD**  
**LONDON**  
**NW5 4DA**

Drawing Title: **EXISTING PLANS**

Drawn:	Date:	Scale:
Z.D.	AUG 15	1:100 @ A3
Plan No.	Issue:	Status:
106 (01)-01	A	Preliminary drawing Tender drawing Working drawing