



SCALE 1 : 100

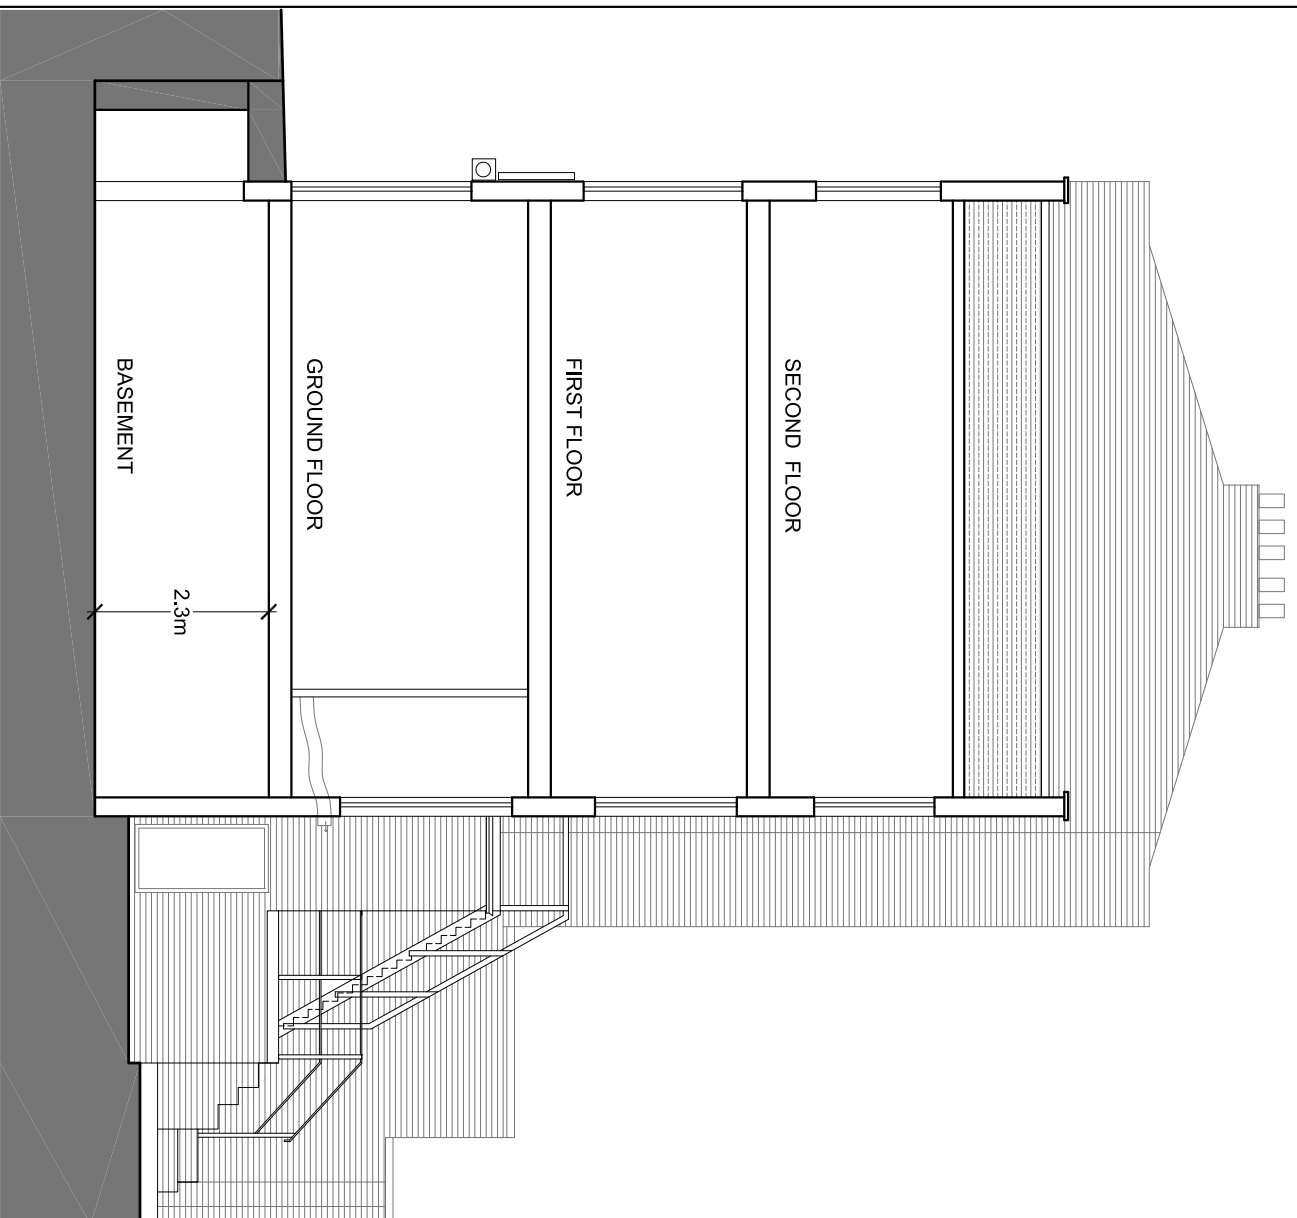

EXISTING SECTIONAL ELEVATION

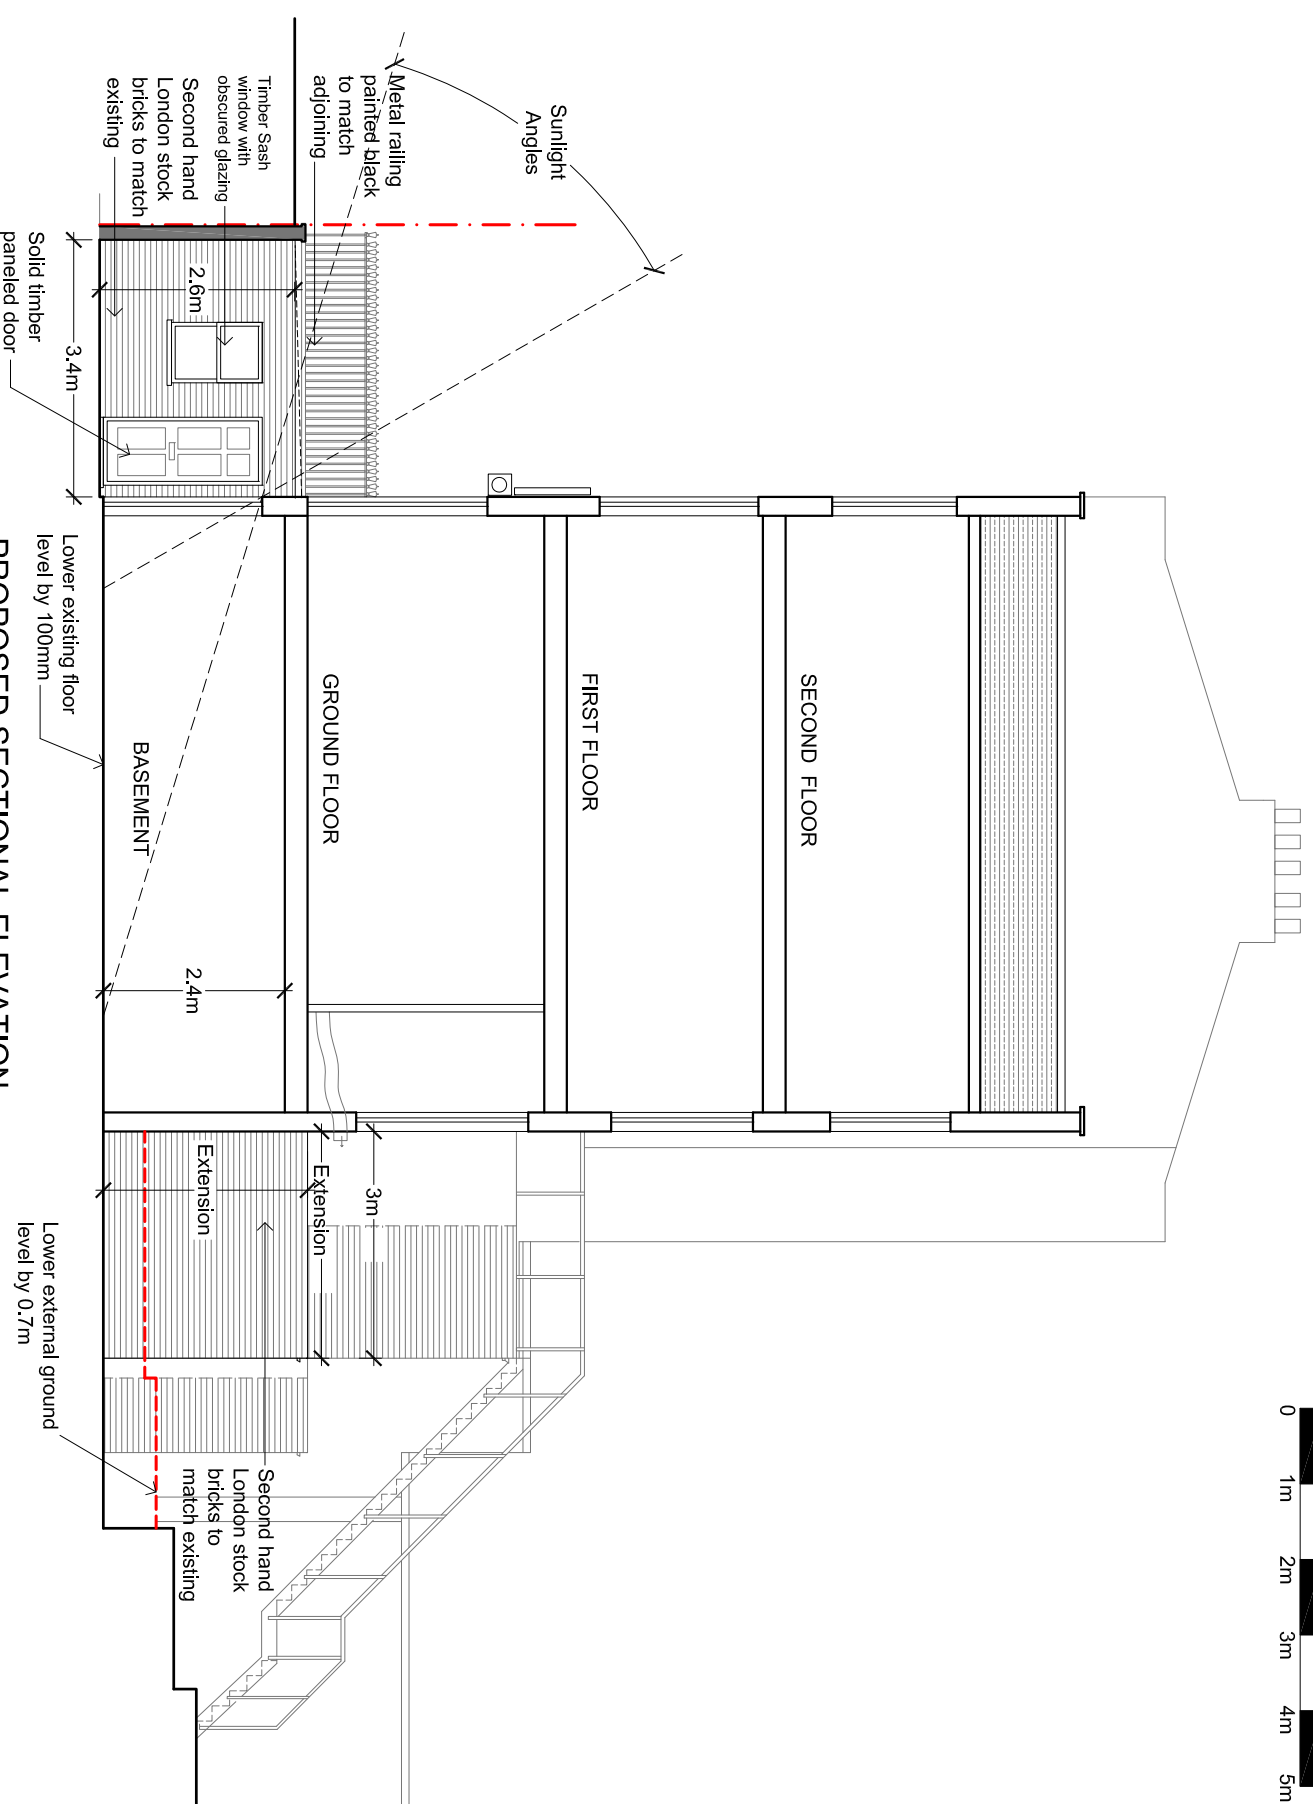

PROPOSED SECTIONAL ELEVATION

| ISSUE | DESCRIPTION |
|-------|-------------|
|       |             |

STUDIO 11 DEVELOPMENT

Architectural Consultants

79 St. Barnabas Road Woodford Green IG8 7BY  
 Tel: 07940837742 Fax: 0871 286 4177  
 e-mail: studio11development@gmail.com

Project: 106 MALDEN ROAD  
 LONDON  
 NW5 4DA

Drawing Title:  
 SECTIONS

|             |        |                 |                     |
|-------------|--------|-----------------|---------------------|
| Drawn:      | Date:  | Scale:          | Status:             |
| Z.D.        | AUG 15 | 1:100 @ A3      | Preliminary drawing |
| Plan No.    | Issue: | Tender drawing  |                     |
| 106 (02)-02 | A      | Working drawing |                     |