


CALTHORPE STREET ELEVATION

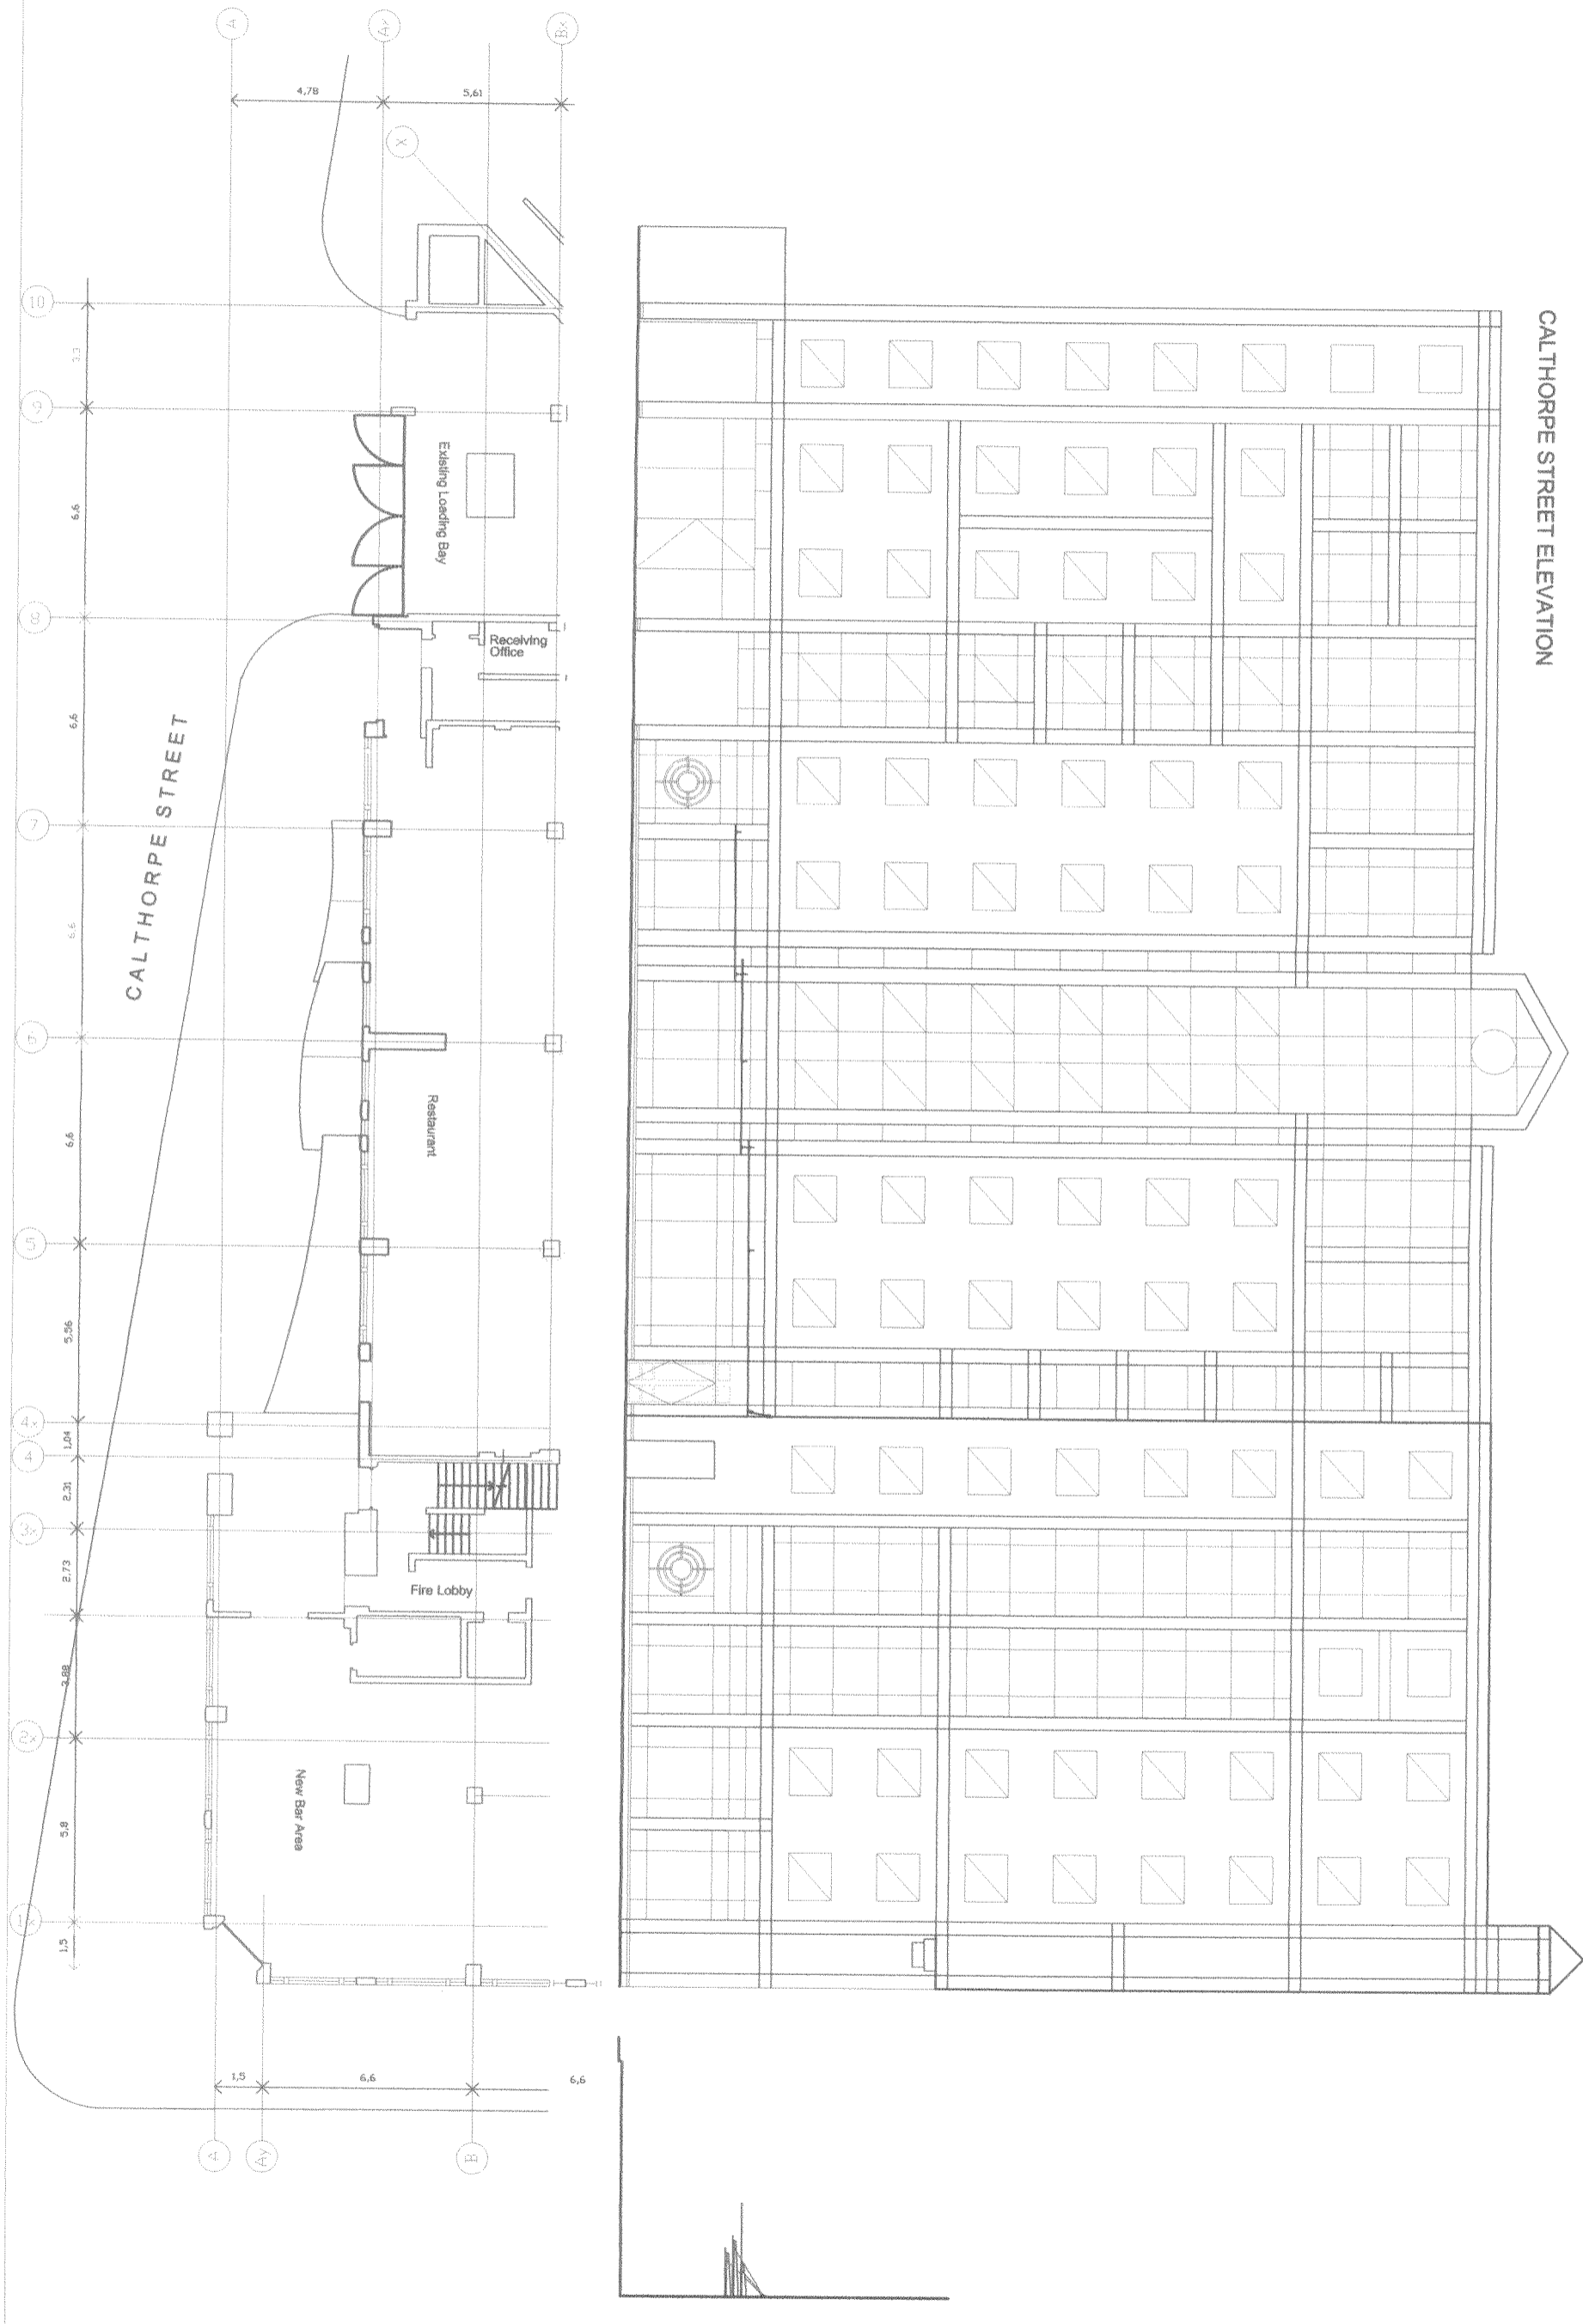

CALTHORPE STREET

Existing Loading Bay

Receiving Office

Restaurant

Fire Lobby

New Bar Area

Notes:
Do not scale from this drawing. Dimensions in the drawing shall prevail over dimensions in the accompanying schedule.
C/O D. B.

Rev.	Description	Issued Date	Rev.	Description	Issued Date

DENNER ELLIS BODDINGTON
CHARTERED ARCHITECTS
Phoenix Yard, 65 King's Cross Road, London WC1X 9LW
Telephone: 020 7238 4800 Fax: 020 78413 7482
E-Mail: dennerellisboddington.co.uk

Client:
FROKA LTD.

Project:
CROWN PLAZA HOTEL
King's Cross Road

Drawn: MC
Checked: []
Status: []
Title:
PROPOSED RESTAURANT CANOPY
Plan & Elevation

Date: August 2015
Scale: 1:200 @ A3
Drawing no.: **15394 / GA 08**
Revision:
Architectural Consultants Limited. This drawing is copyright.