


CALTHORPE STREET
EXISTING ELEVATION

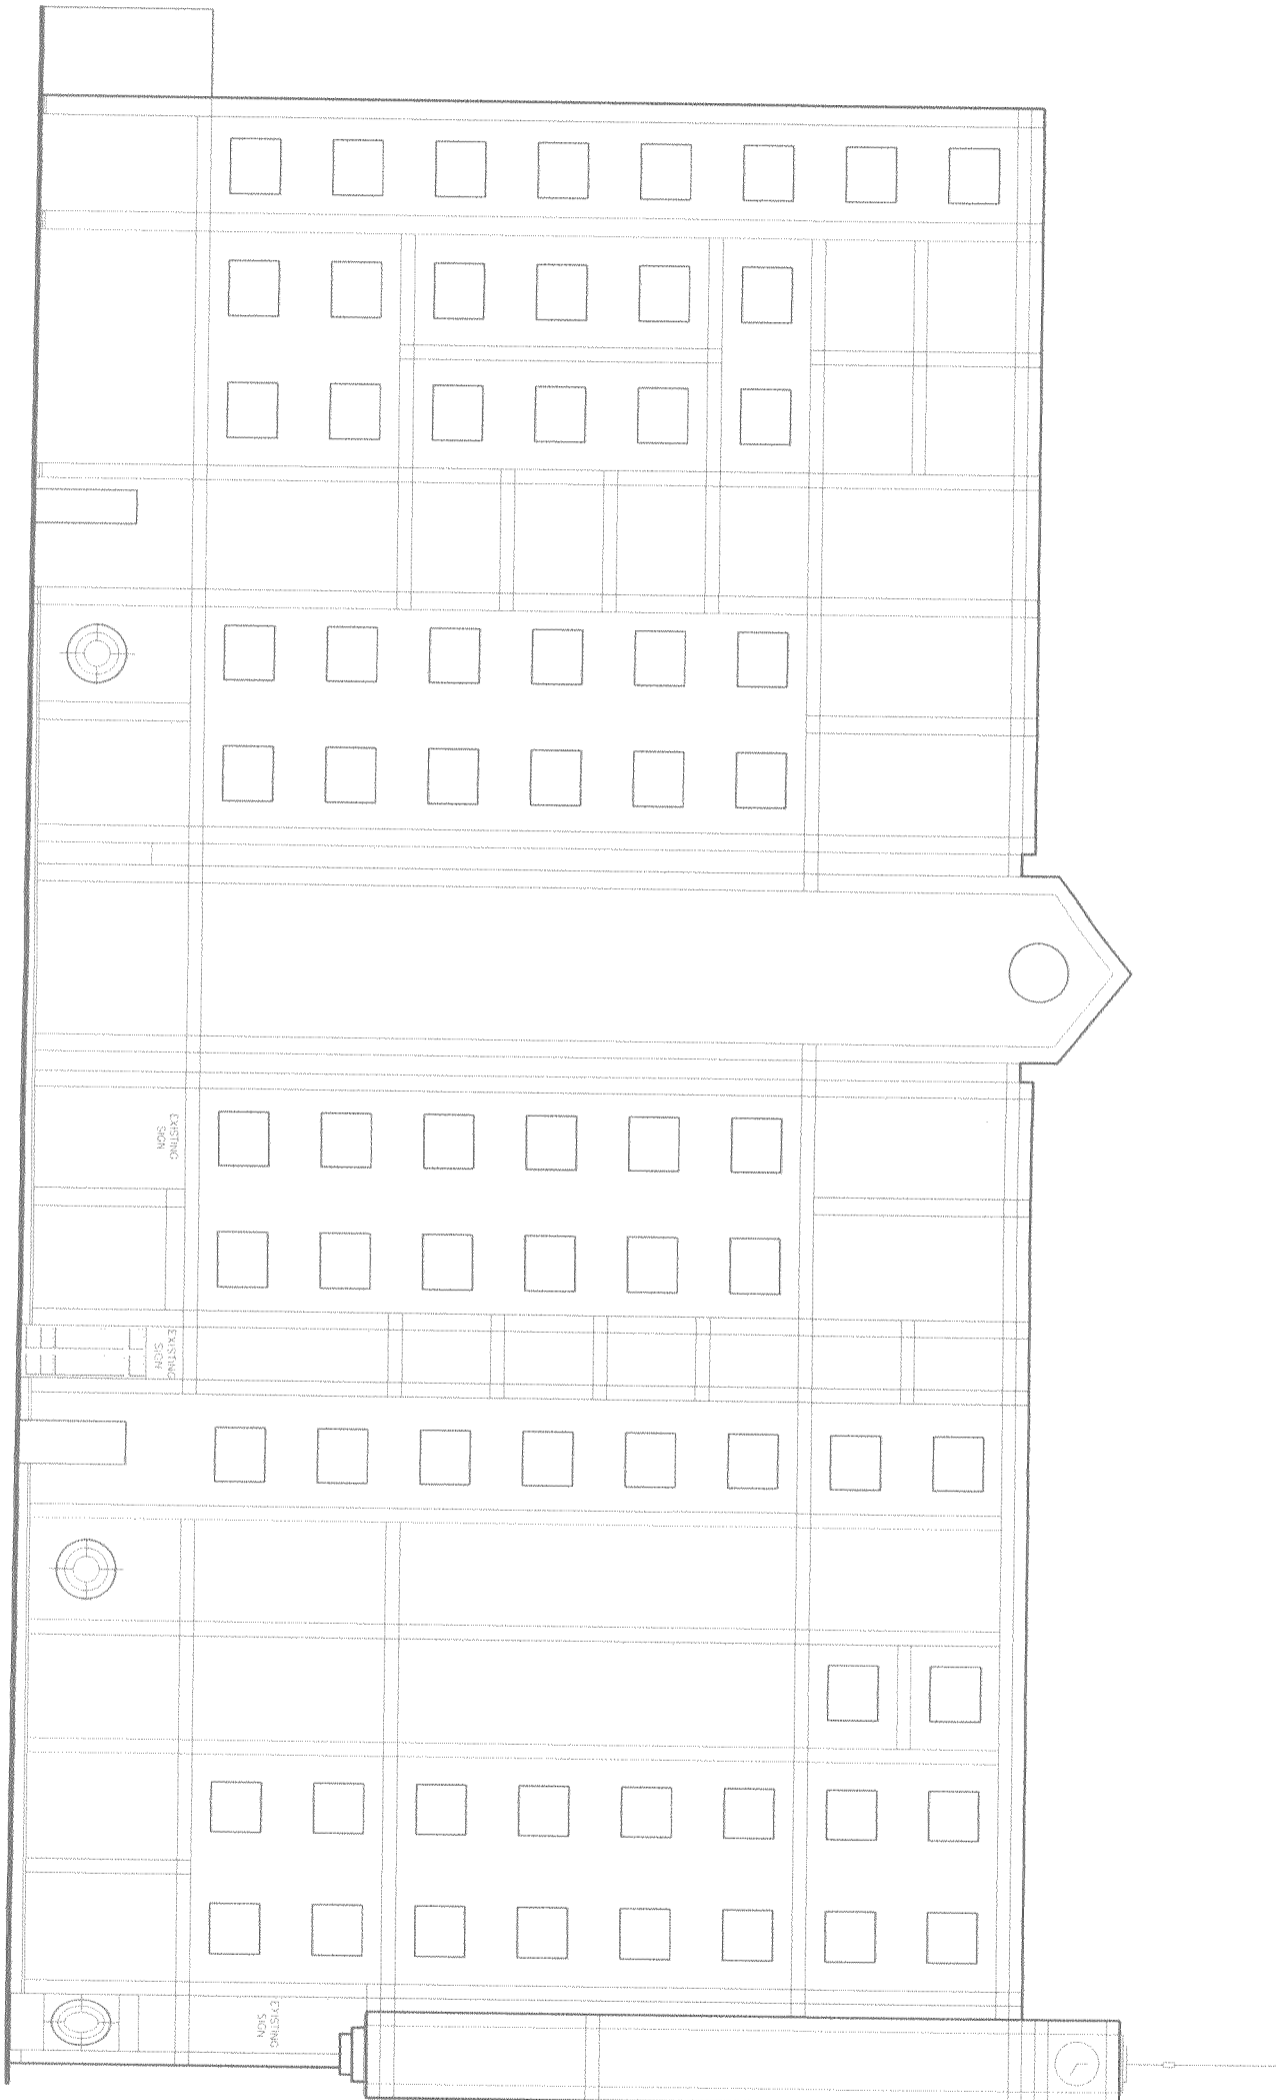

Notes:
1. This drawing is for information only and should not be used for construction purposes.
2. The architect shall not be responsible for any errors or omissions in this drawing.
3. The architect shall not be responsible for any errors or omissions in this drawing.

Rev.	Description	Issued	Date	Rev.	Description	Issued	Date

DENNER ELLIS BODDINGTON
CHARTERED ARCHITECTS
Project: King's Cross Road
Address: 88 King's Cross Road, London WC1X 9LW
Telephone: 020 7238 4803 Fax: 020 76113 7482
E-mail: dennerellisboddington@aol.com

FIROKA LTD.

CROWN PLAZA HOTEL
King's Cross Road

EXISTING ELEVATION
Calthorpe Street

Date: August 2015
Scale: 1:200 @ A3
Drawing No: 15394 / GA 18
Revision: