


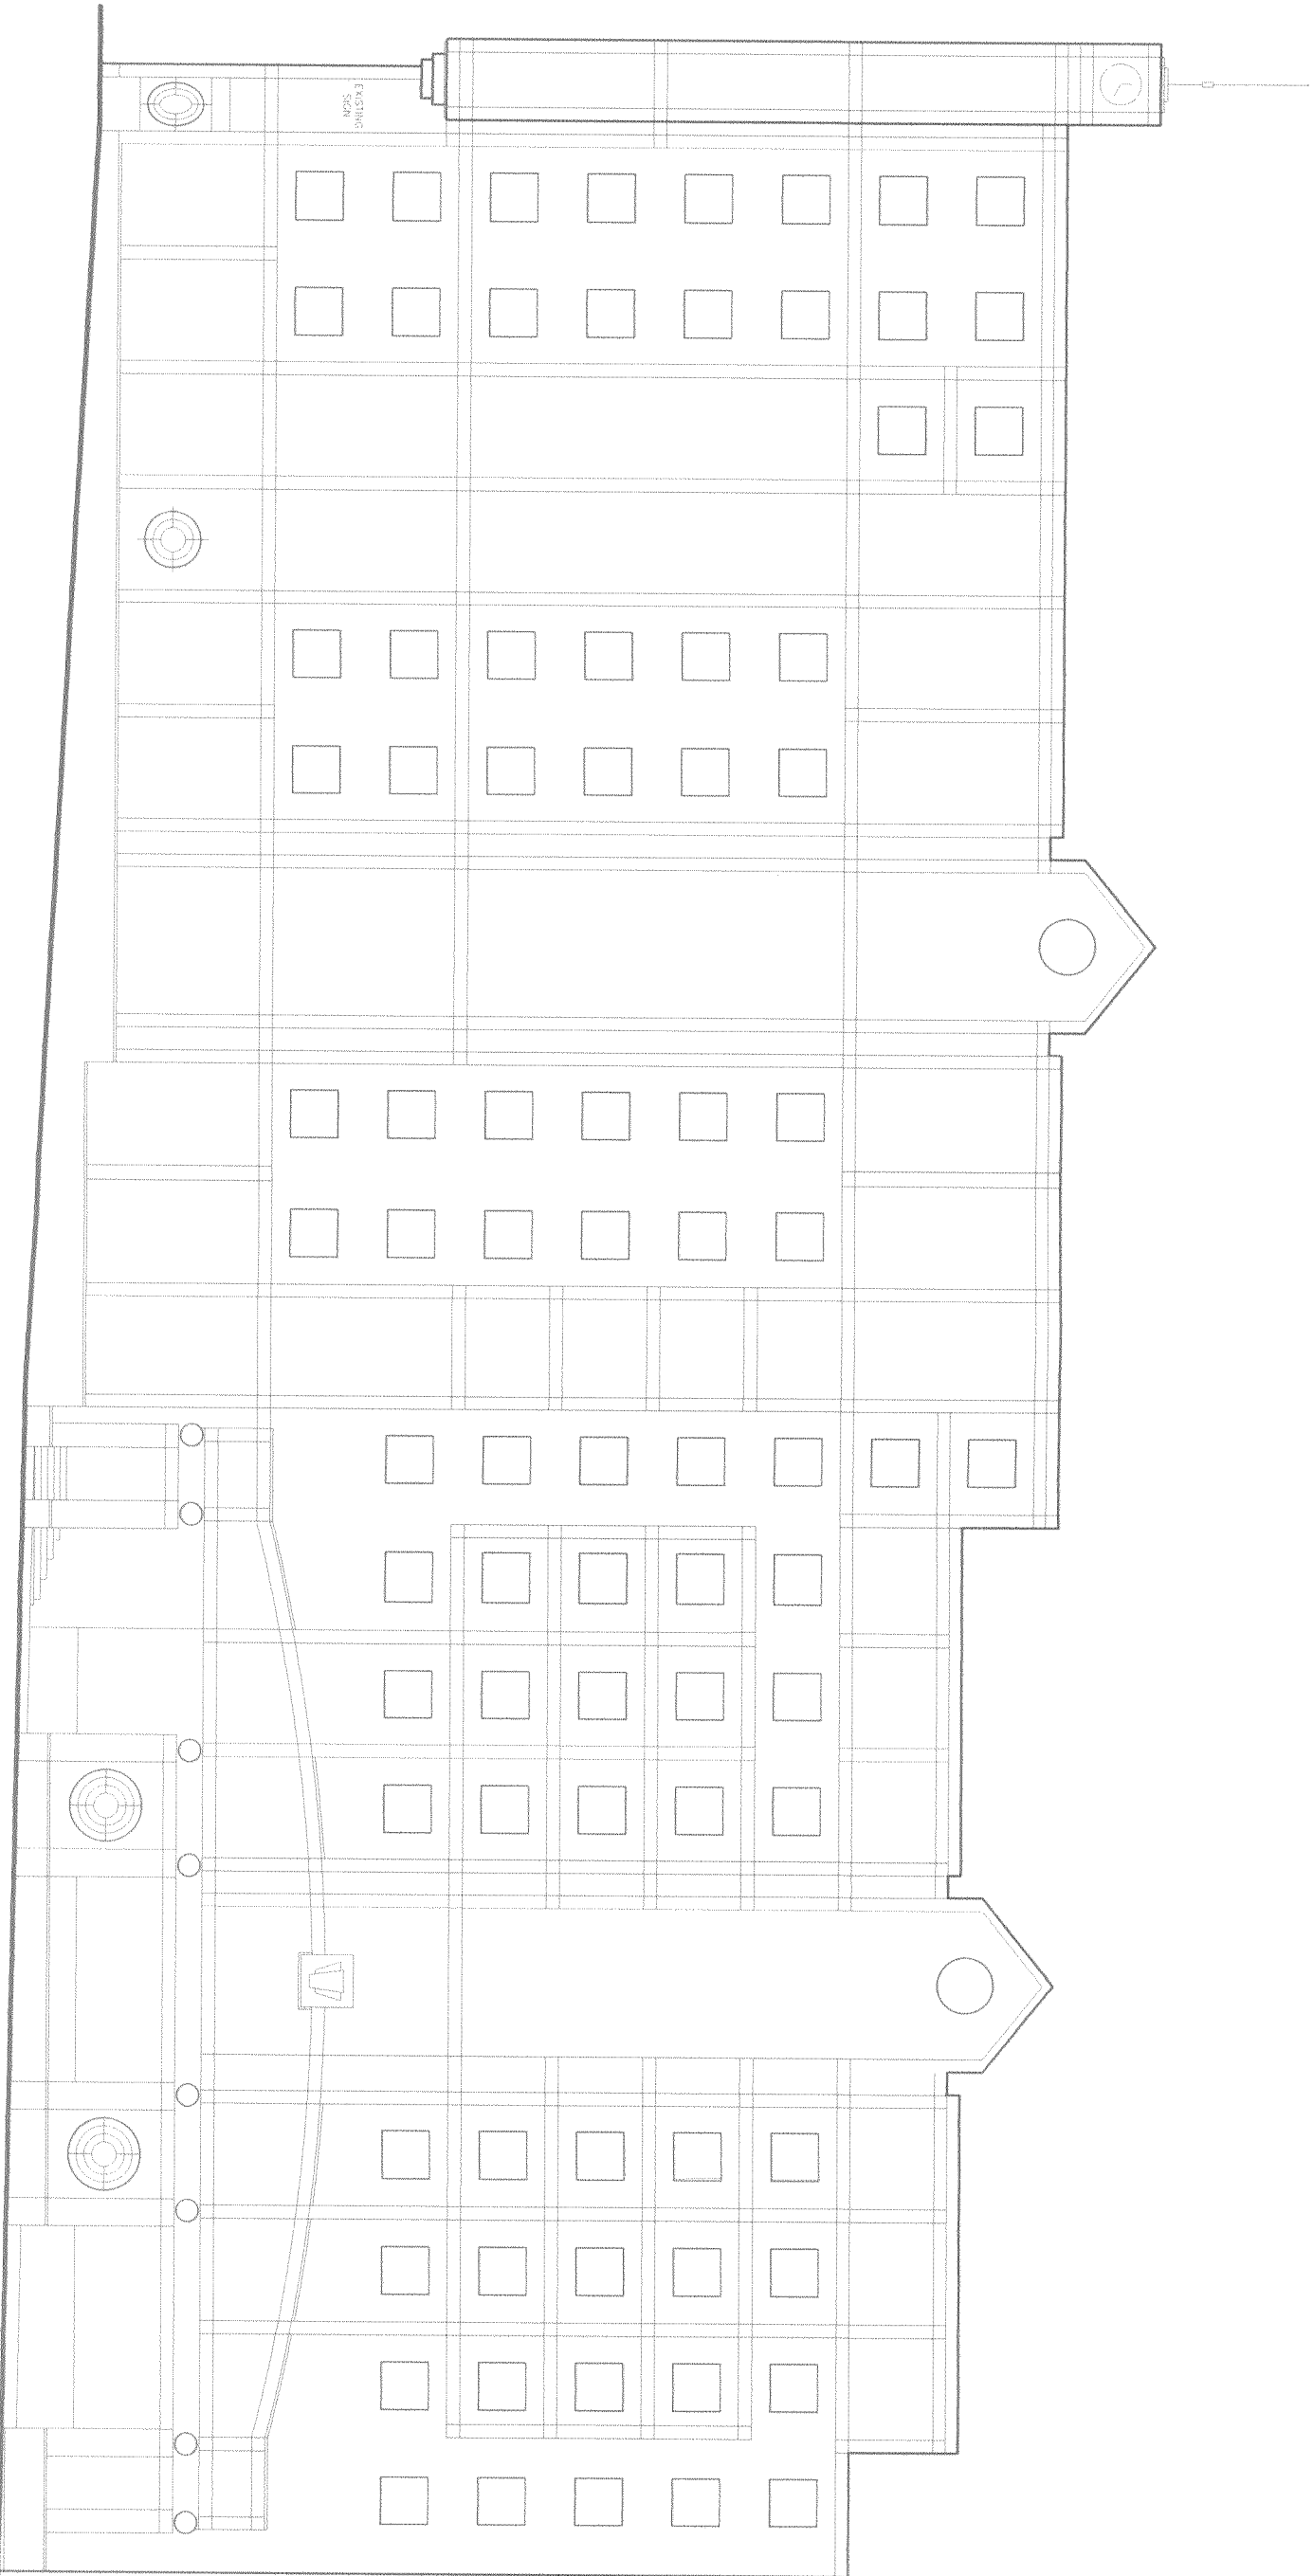

KING'S CROSS ROAD
EXISTING ELEVATION



DENNER ELLIS BODDINGTON
CHARTERED ARCHITECTS
Prospect, York, GB King's Cross Road, London WC1X 8LW
Telephone: 020 7338 4000 Fax: 020 73412 1402
E-mail: enquiries@denner.co.uk

Client
FIROKA LTD.

Project
CROWN PLAZA HOTEL
King's Cross Road

Drawn by: J.C. Checked: S.K. Status:
Title: EXISTING ELEVATION
King's Cross Road

Date: August 2015 Plot Date:
Scale: 1:200 @ A3 Revision:
Drawing no.: 15394 / CA 15

Anglo-Chinese Consultants Limited This drawing is copyright.