




01 BASEMENT PLAN AS EXISTING ON 19/11/2014  
01-100 1:100 @ A3

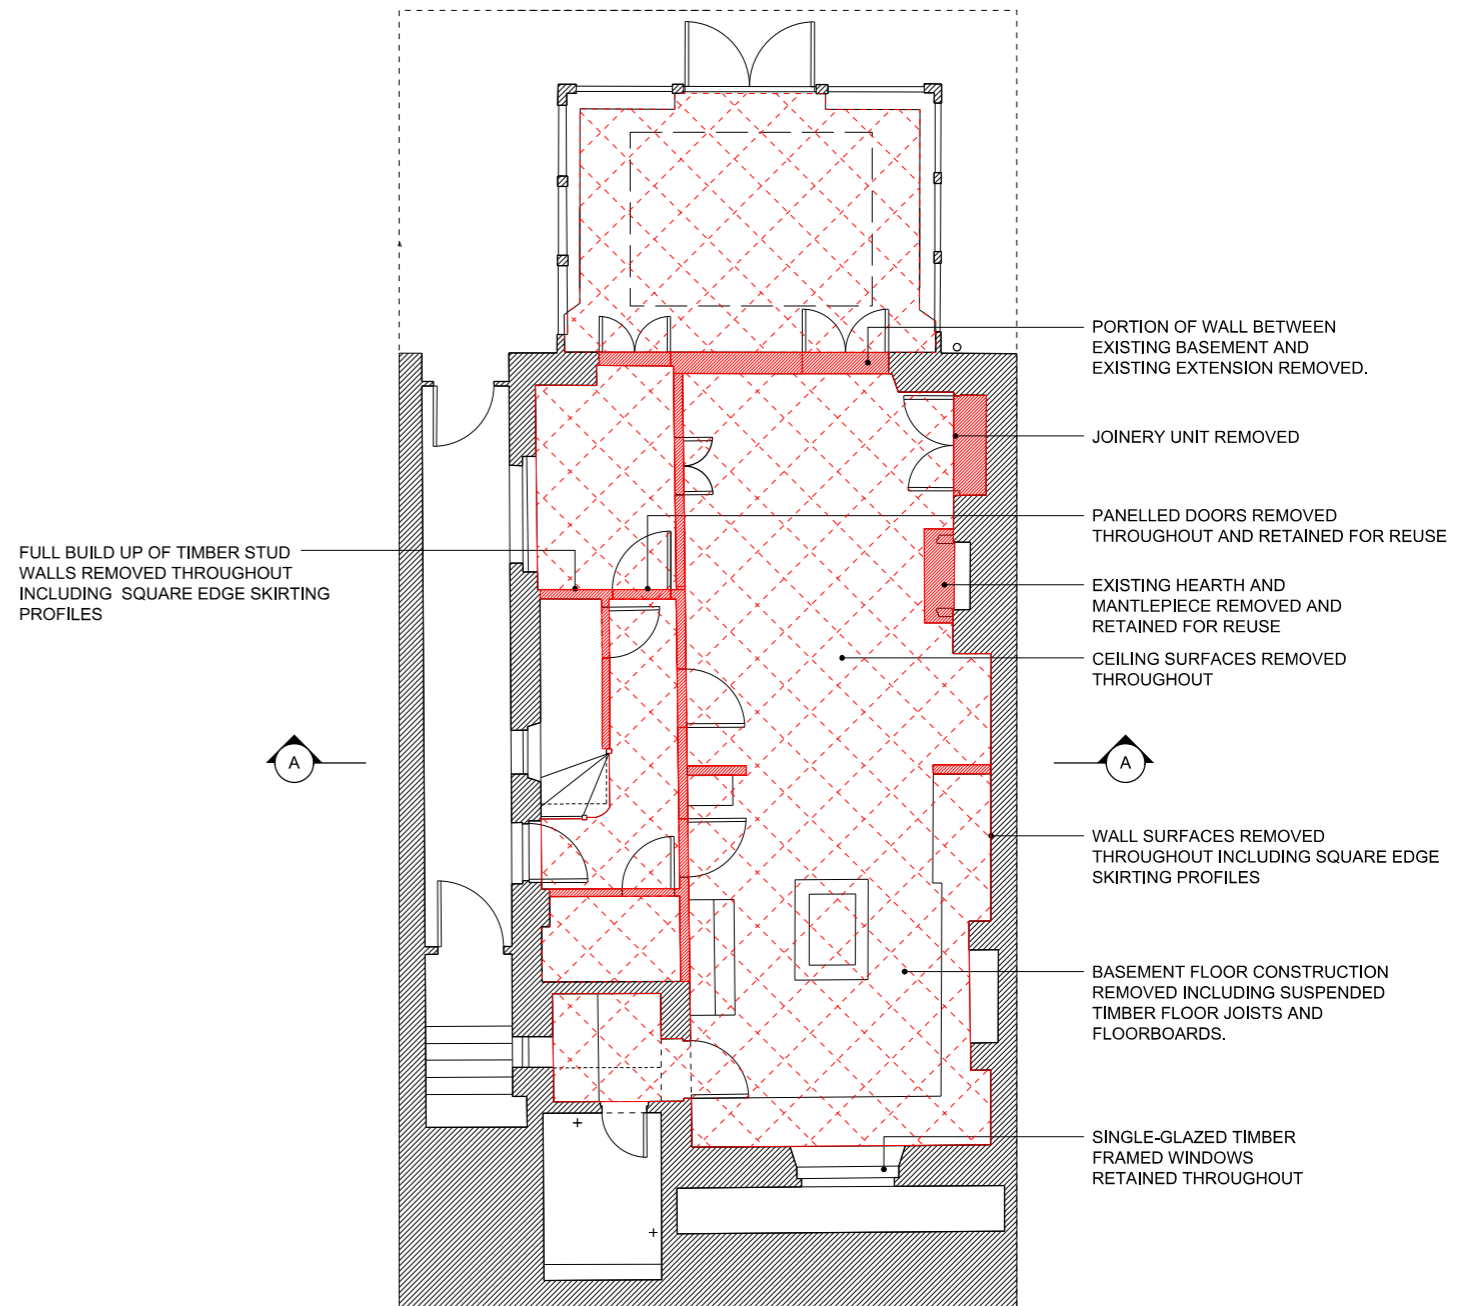


02 BASEMENT PLAN AS EXISTING ON 12/08/2015 AFTER STRIP-OUT  
01-100 1:100 @ A3

# FOR PLANNING

REVISION	DATE	JOB NO	JOB TITLE / CLIENT	DRAWING	SCALE	DATE	This drawing to be read in conjunction with all other contract documents and specifications and all other consultants drawings. All levels and dimensions should be checked on site and any discrepancies notified to the Architect prior to proceeding with works. No drawing should be reproduced in any form without prior written permission of Nathaniel Mosley Architects Ltd.		
P1	27/08/15	NMA 12	11 Provost Road	Existing Basement Plan	1:100 @ A3	27.08.15			
		FOR PLANNING			DRAWN	CHECK	REV	NATHANIEL MOSLEY ARCHITECTS LTD	
		NMA 12	01 100	NM	NM	P1			

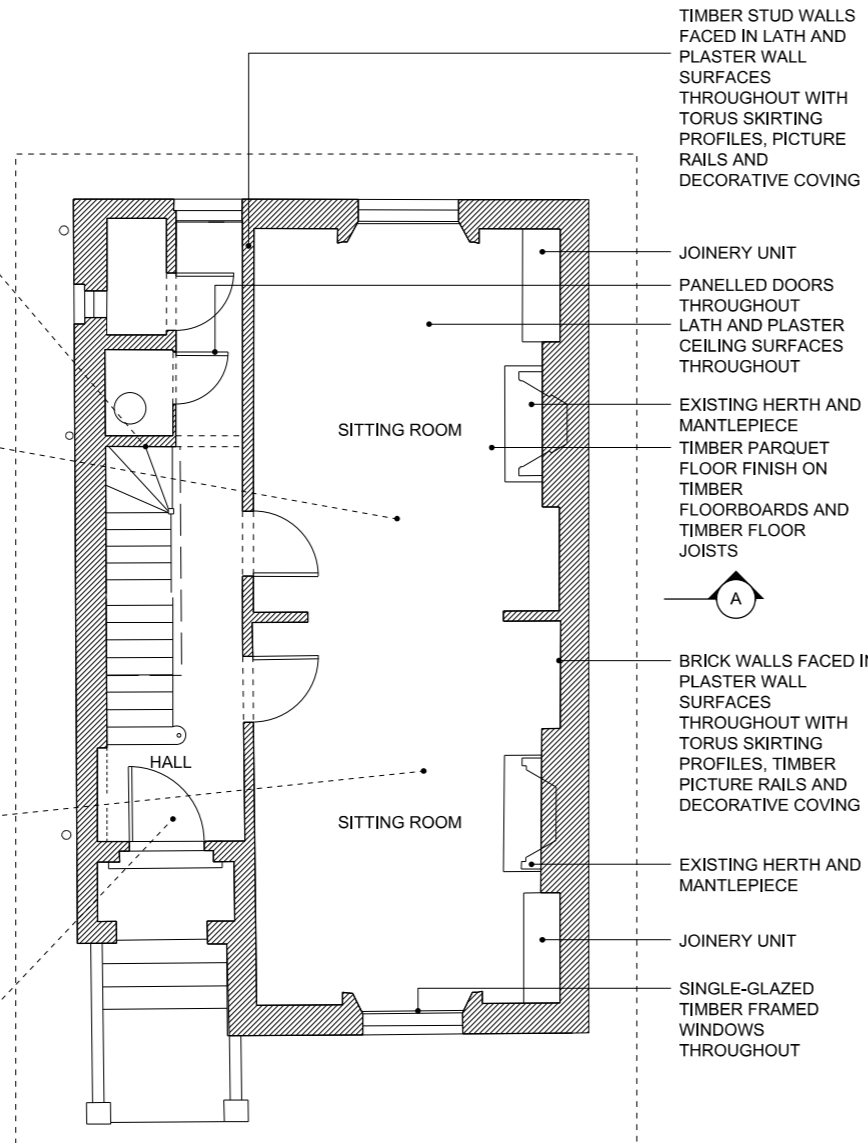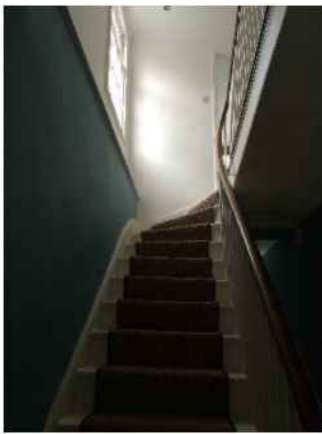


01 GROUND FLOOR PLAN AS EXISTING ON 19/11/2014  
01-101 1:100 @ A3

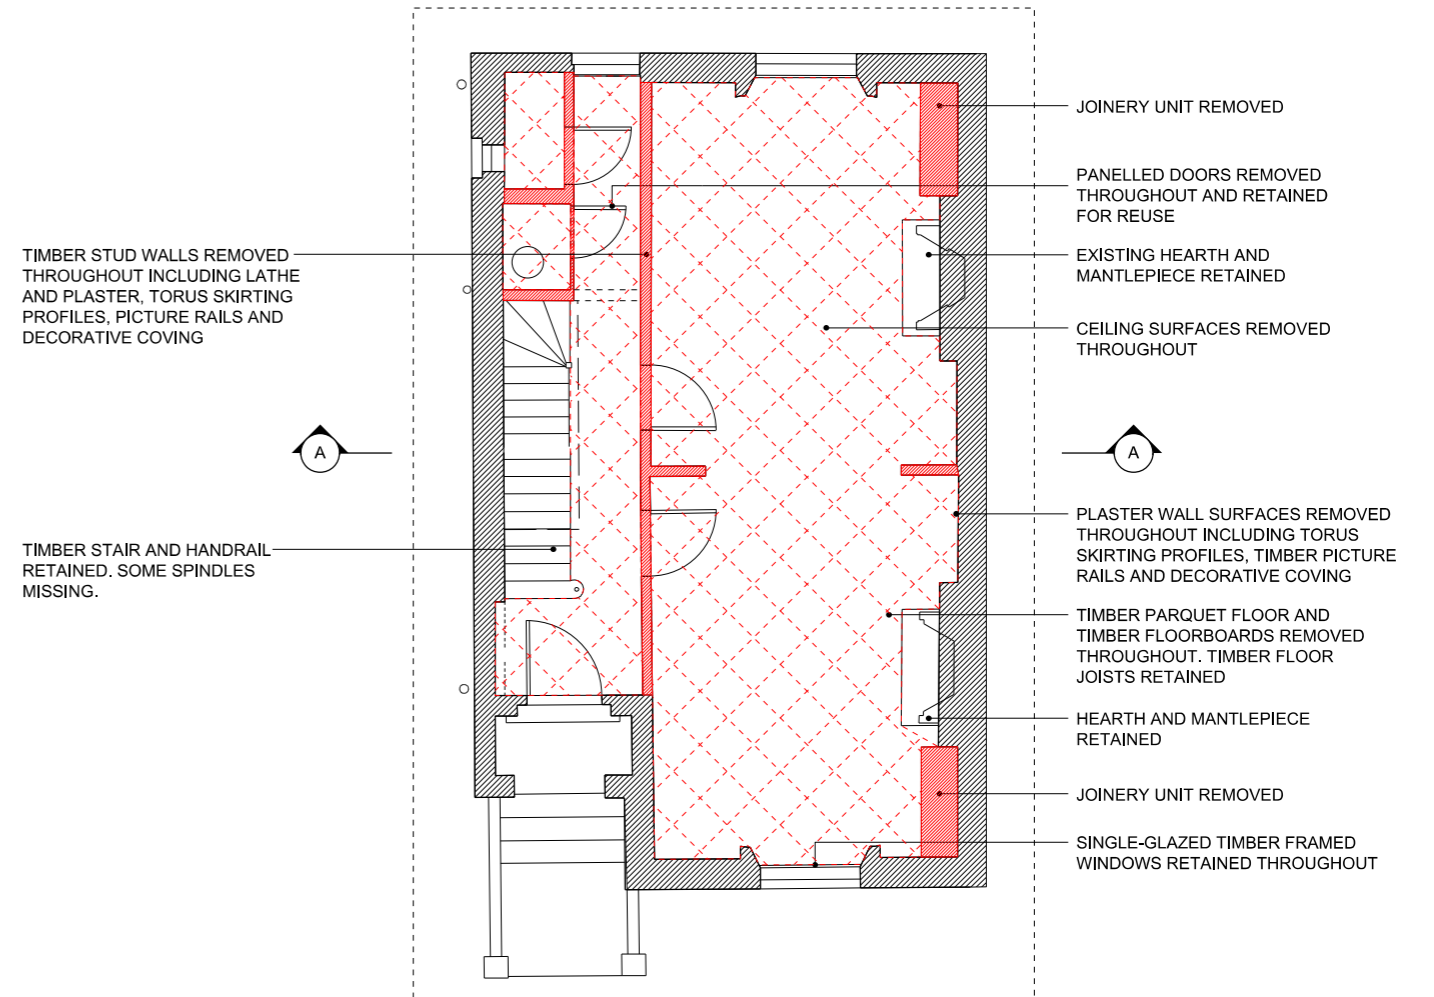


02 GROUND FLOOR PLAN AS EXISTING ON 12/08/2015 AFTER STRIP-OUT  
01-101 1:100 @ A3

# FOR PLANNING

REVISION	DATE	JOB NO	JOB TITLE / CLIENT	DRAWING	SCALE	DATE	This drawing to be read in conjunction with all other contract documents and specifications and all other consultants drawings. All levels and dimensions should be checked on site and any discrepancies notified to the Architect prior to proceeding with works. No drawing should be reproduced in any form without prior written permission of Nathaniel Mosley Architects Ltd.		
P1	27/08/15	NMA 12	11 Provost Road	Existing Ground Floor Plan	1:100 @ A3	27.08.15			
		FOR PLANNING				DRAWN	CHECK	REV	NATHANIEL MOSLEY ARCHITECTS LTD
		NMA 12	01 101		NM	NM	P1		

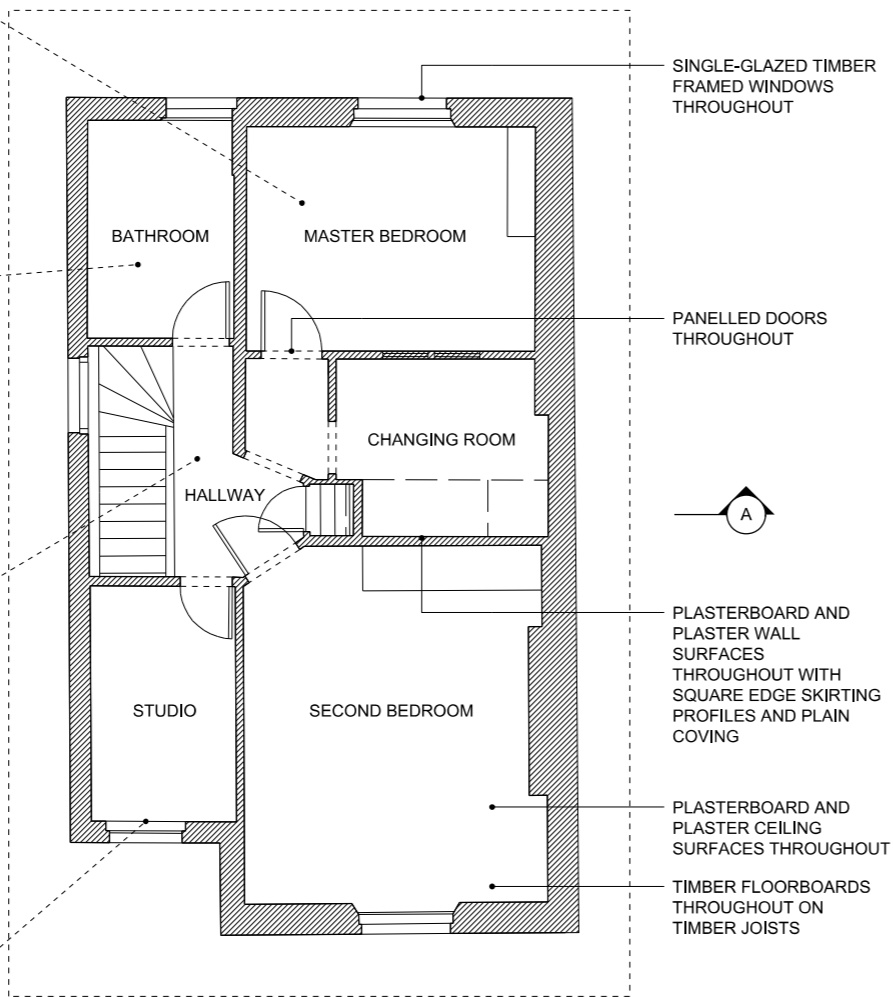


01 FIRST FLOOR PLAN AS EXISTING ON 19/11/2014  
01-102 1:100 @ A3

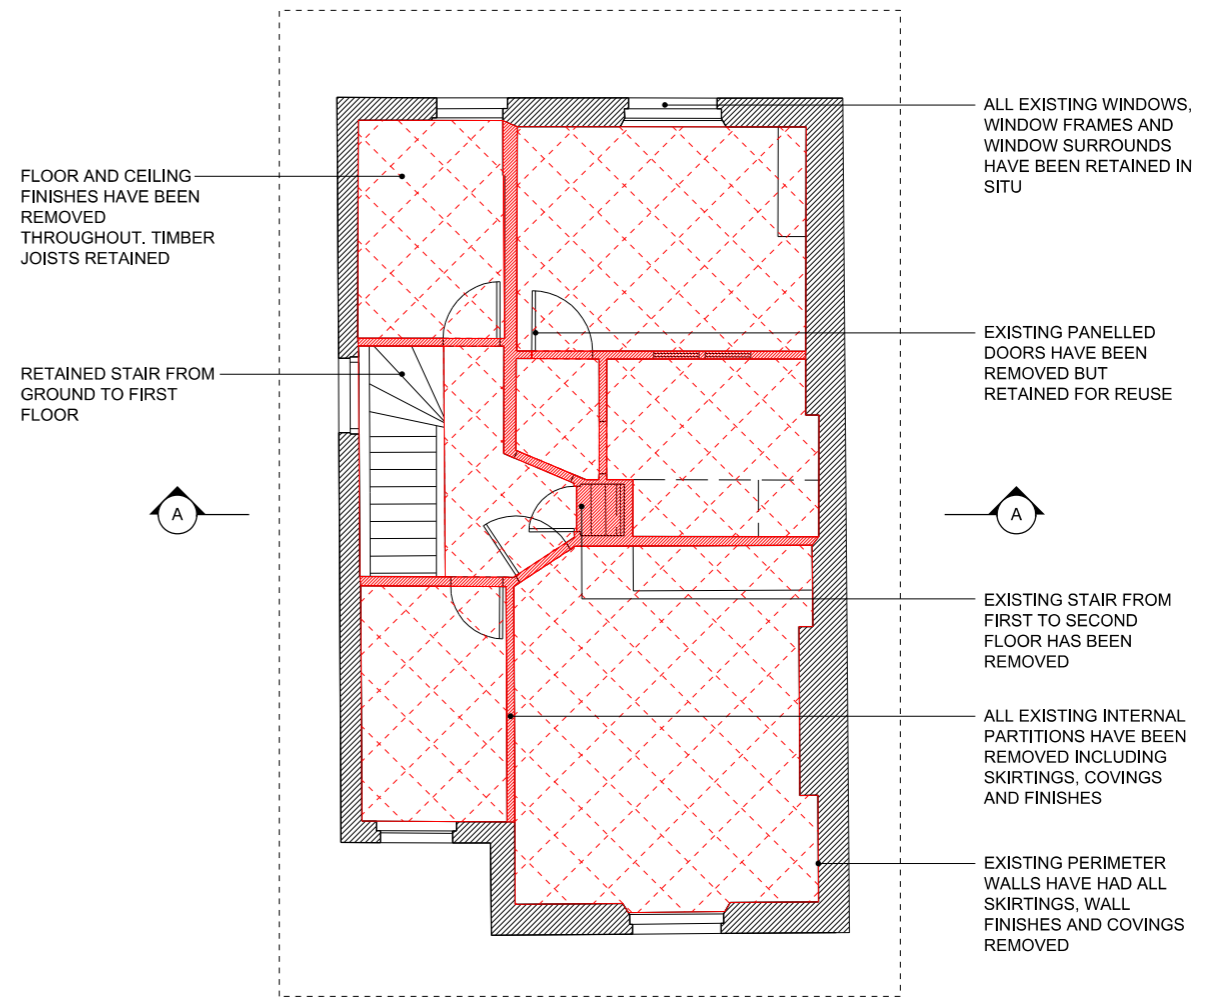


02 FIRST FLOOR PLAN AS EXISTING ON 12/08/2015 AFTER STRIP-OUT  
01-102 1:100 @ A3

# FOR PLANNING

REVISION	DATE	JOB NO	JOB TITLE / CLIENT	DRAWING	SCALE	DATE	This drawing to be read in conjunction with all other contract documents and specifications and all other consultants drawings. All levels and dimensions should be checked on site and any discrepancies notified to the Architect prior to proceeding with works. No drawing should be reproduced in any form without prior written permission of Nathaniel Mosley Architects Ltd.		
P1	27/08/15	NMA 12	11 Provost Road	Existing First Floor Plan	1:100 @ A3	27.08.15			
		FOR PLANNING			DRAWN	CHECK	REV	NATHANIEL MOSLEY ARCHITECTS LTD	
		NMA 12	01 102	NM	NM	P1			

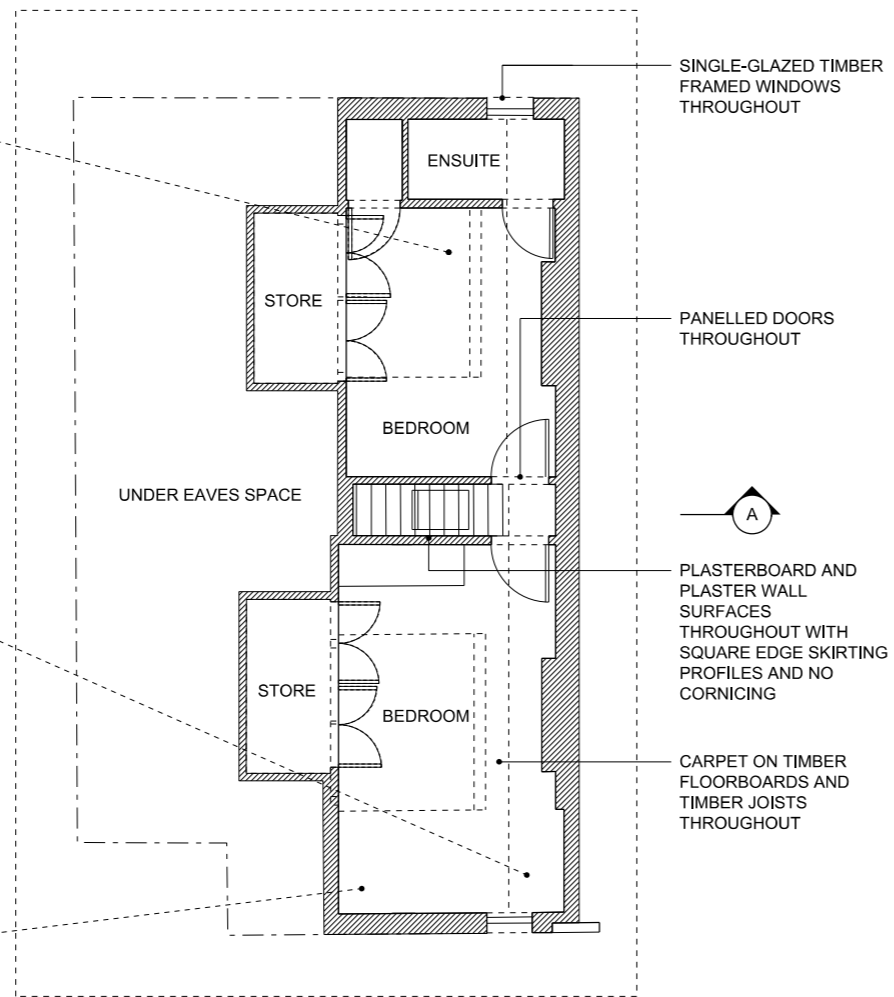


01 SECOND FLOOR PLAN AS EXISTING ON 19/11/2014  
01-103 1:100 @ A3

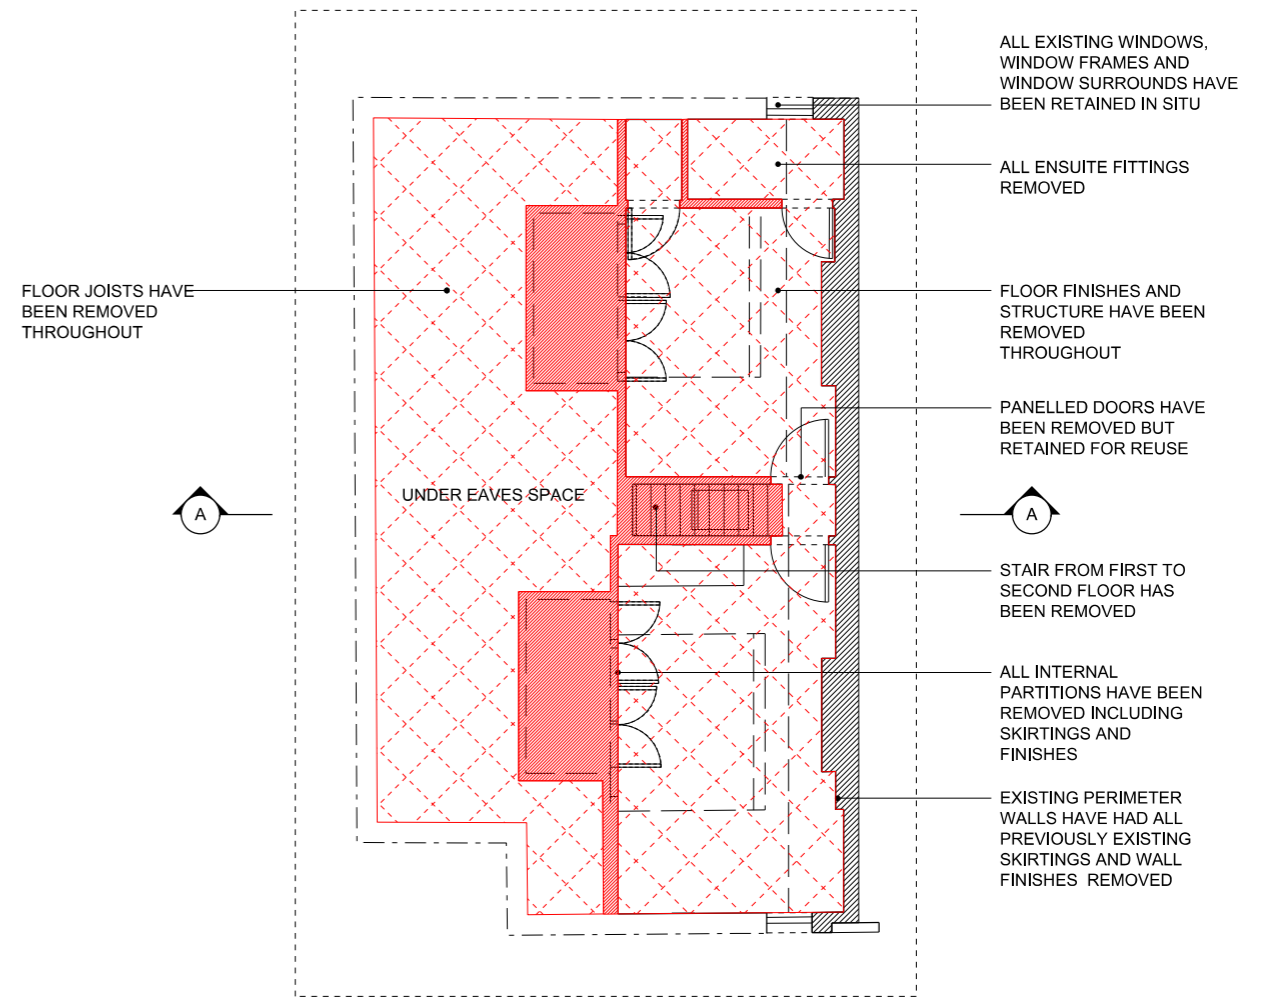


02 SECOND FLOOR PLAN AS EXISTING ON 12/08/2015 AFTER STRIP-OUT  
01-103 1:100 @ A3

# FOR PLANNING

REVISION	DATE	JOB NO	JOB TITLE / CLIENT	DRAWING	SCALE	DATE	This drawing to be read in conjunction with all other contract documents and specifications and all other consultants drawings. All levels and dimensions should be checked on site and any discrepancies notified to the Architect prior to proceeding with works. No drawing should be reproduced in any form without prior written permission of Nathaniel Mosley Architects Ltd.		
P1	27/08/15	NMA 12	11 Provost Road	Existing Second Floor Plan	1:100 @ A3	27.08.15			
		FOR PLANNING			DRAWN	CHECK	REV	NATHANIEL MOSLEY ARCHITECTS LTD	
		NMA 12	01 103	NM	NM	P1			

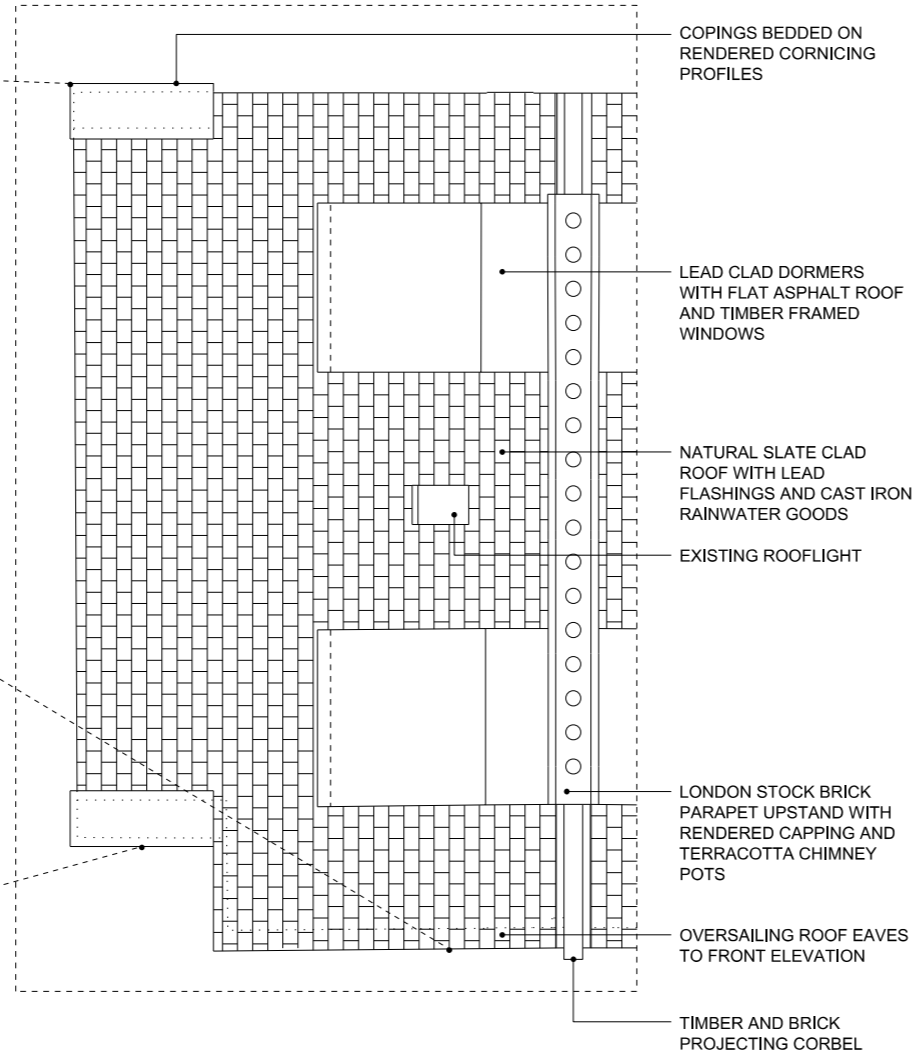

01 ROOF FLOOR PLAN AS EXISTING ON 19/11/2014  
01-104 1:100 @ A3

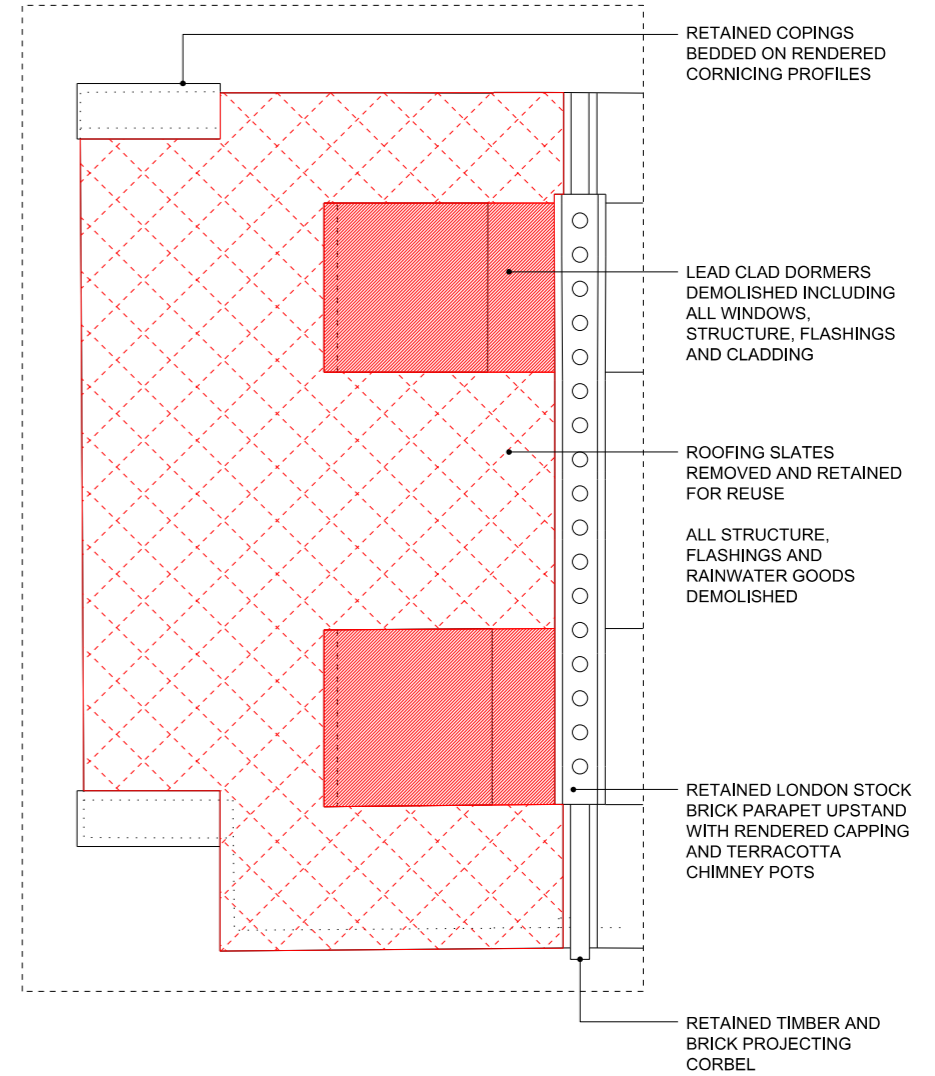

02 ROOF PLAN AS EXISTING ON 12/08/2015 AFTER STRIP-OUT  
01-104 1:100 @ A3

# FOR PLANNING

REVISION	DATE	JOB NO	JOB TITLE / CLIENT	DRAWING	SCALE	DATE	This drawing to be read in conjunction with all other contract documents and specifications and all other consultants drawings. All levels and dimensions should be checked on site and any discrepancies notified to the Architect prior to proceeding with works. No drawing should be reproduced in any form without prior written permission of Nathaniel Mosley Architects Ltd.		
P1	27/08/15	NMA 12	11 Provost Road	Existing Roof Plan	1:100 @ A3	27.08.15			
		FOR PLANNING				DRAWN	CHECK	REV	NATHANIEL MOSLEY ARCHITECTS LTD
		NMA 12	01 104		NM	NM	P1		

SPINDLES TO RETAINED STAIR TO  
BE RESTORED AND REPLACED TO MATCH  
EXISTING AS NECESSARY


REINSTATED STUD WALLS TO WC  
CONSTRUCTED IN TIMBER STUDS WITH  
INTERNAL PLASTERBOARD LINING

SKIRTINGS TO BE REINSTATED  
THROUGHOUT BASEMENT FLOOR:  
FOR TYPICAL DETAILS REFER TO  
NMA12 04 100

EXISTING DOORS (CURRENTLY STORED OFF  
SITE) TO BE REINSTATED WITH NEW FRAMES  
AND ARCHITRAVES: FOR TYPICAL DETAILS  
OF FRAMES AND ARCHITRAVES REFER TO  
NMA12 04 300

REINSTATED STUD WALLS CONSTRUCTED  
IN TIMBER STUDS, PLASTER BOARD AND  
PLASTER SKIM: FOR TYPICAL BUILD UP  
REFER TO DETAILS ON NMA12 04 100

REINSTATED REAR WALL  
CONSTRUCTED IN LONDON STOCK  
BRICK TO MATCH PREVIOUSLY  
EXISTING: FOR TYPICAL BUILD UP  
REFER TO DETAILS ON  
NMA12 04 100

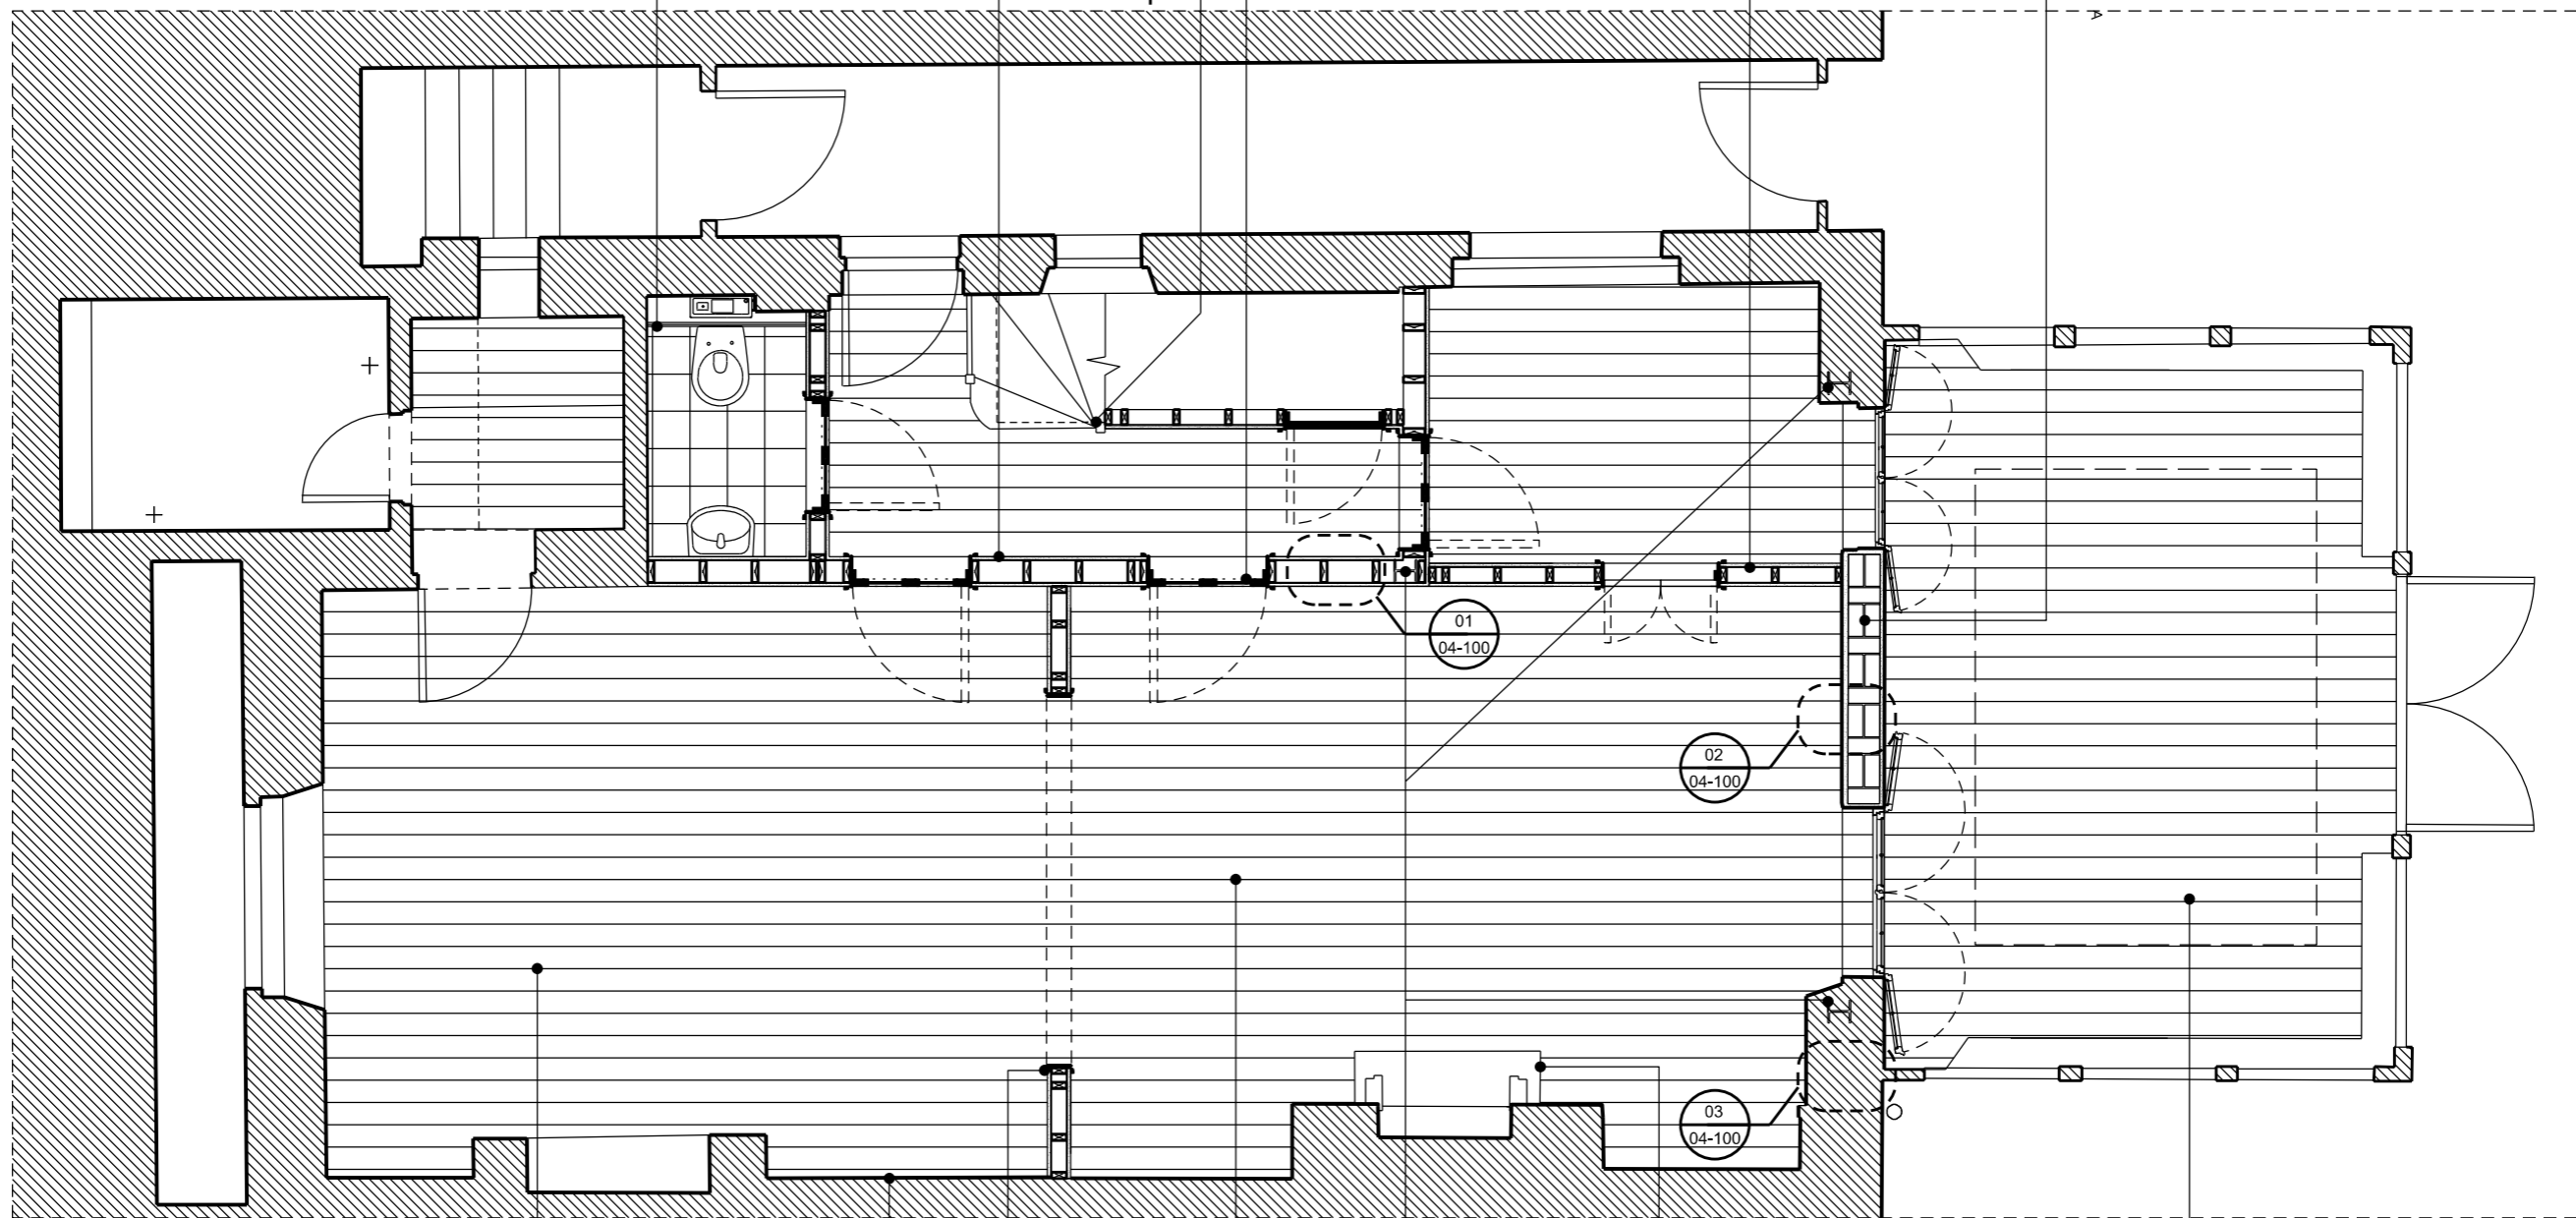

TIMBER FLOOR CONSTRUCTION TO BE  
REINSTATED THROUGHOUT BASMENT  
FOOTPRINT ABOVE CONCRETE SLAB TO  
ORIGINAL LEVEL:  
FOR TYPICAL DETAILS REFER TO DRAWING  
NMA12 04 200

NEW ARCHITRAVE AND  
FRAME TO REINSTATED  
ARCHED OPENING: FOR  
TYPICAL DETAILS  
REFER TO  
NMA12 04 300

STEEL COLUMNS TO BE  
RETAINED WITHIN WALL  
BUILD UPS FOR STRUCTURAL  
STABILITY

EXISTING FIREPLACE (CURRENTLY  
STORED OFF SITE) TO BE  
REINSTATED

TIMBER FLOOR FINISH AND  
SQUARE EDGE SKIRTING  
PROFILES CARRIED THROUGH TO  
GROUND FLOOR EXTENSION


EXISTING EXPOSED BRICK TO HAVE  
PLASTERBOARD AND PLASTER SKIM  
FINISH REINSTATED: FOR TYPICAL  
DETAILS SEE  
NMA12 04 100

PLASTERBOARD AND PLASTER SKIM  
CEILINGS TO BE INSTALLED  
THROUGHOUT: FOR TYPICAL  
DETAILS REFER TO  
NMA12 04 200

01 PROPOSED PLAN -1  
01-200 1:50 @ A3

# FOR PLANNING


REVISION	DATE	JOB NO	JOB TITLE / CLIENT	DRAWING	SCALE	DATE	This drawing to be read in conjunction with all other contract documents and specifications and all other consultants drawings. All levels and dimensions should be checked on site and any discrepancies notified to the Architect prior to proceeding with works. No drawing should be reproduced in any form without prior written permission of Nathaniel Mosley Architects Ltd.		
P1	27/08/15	NMA 12	11 Provost Road	Proposed Basement Plan	1:50 @ A3	27.08.15			
		FOR PLANNING					DRAWN	CHECK	REV
		NMA 12	01 200				NM	NM	P1
							<b>NATHANIEL MOSLEY ARCHITECTS LTD</b>		

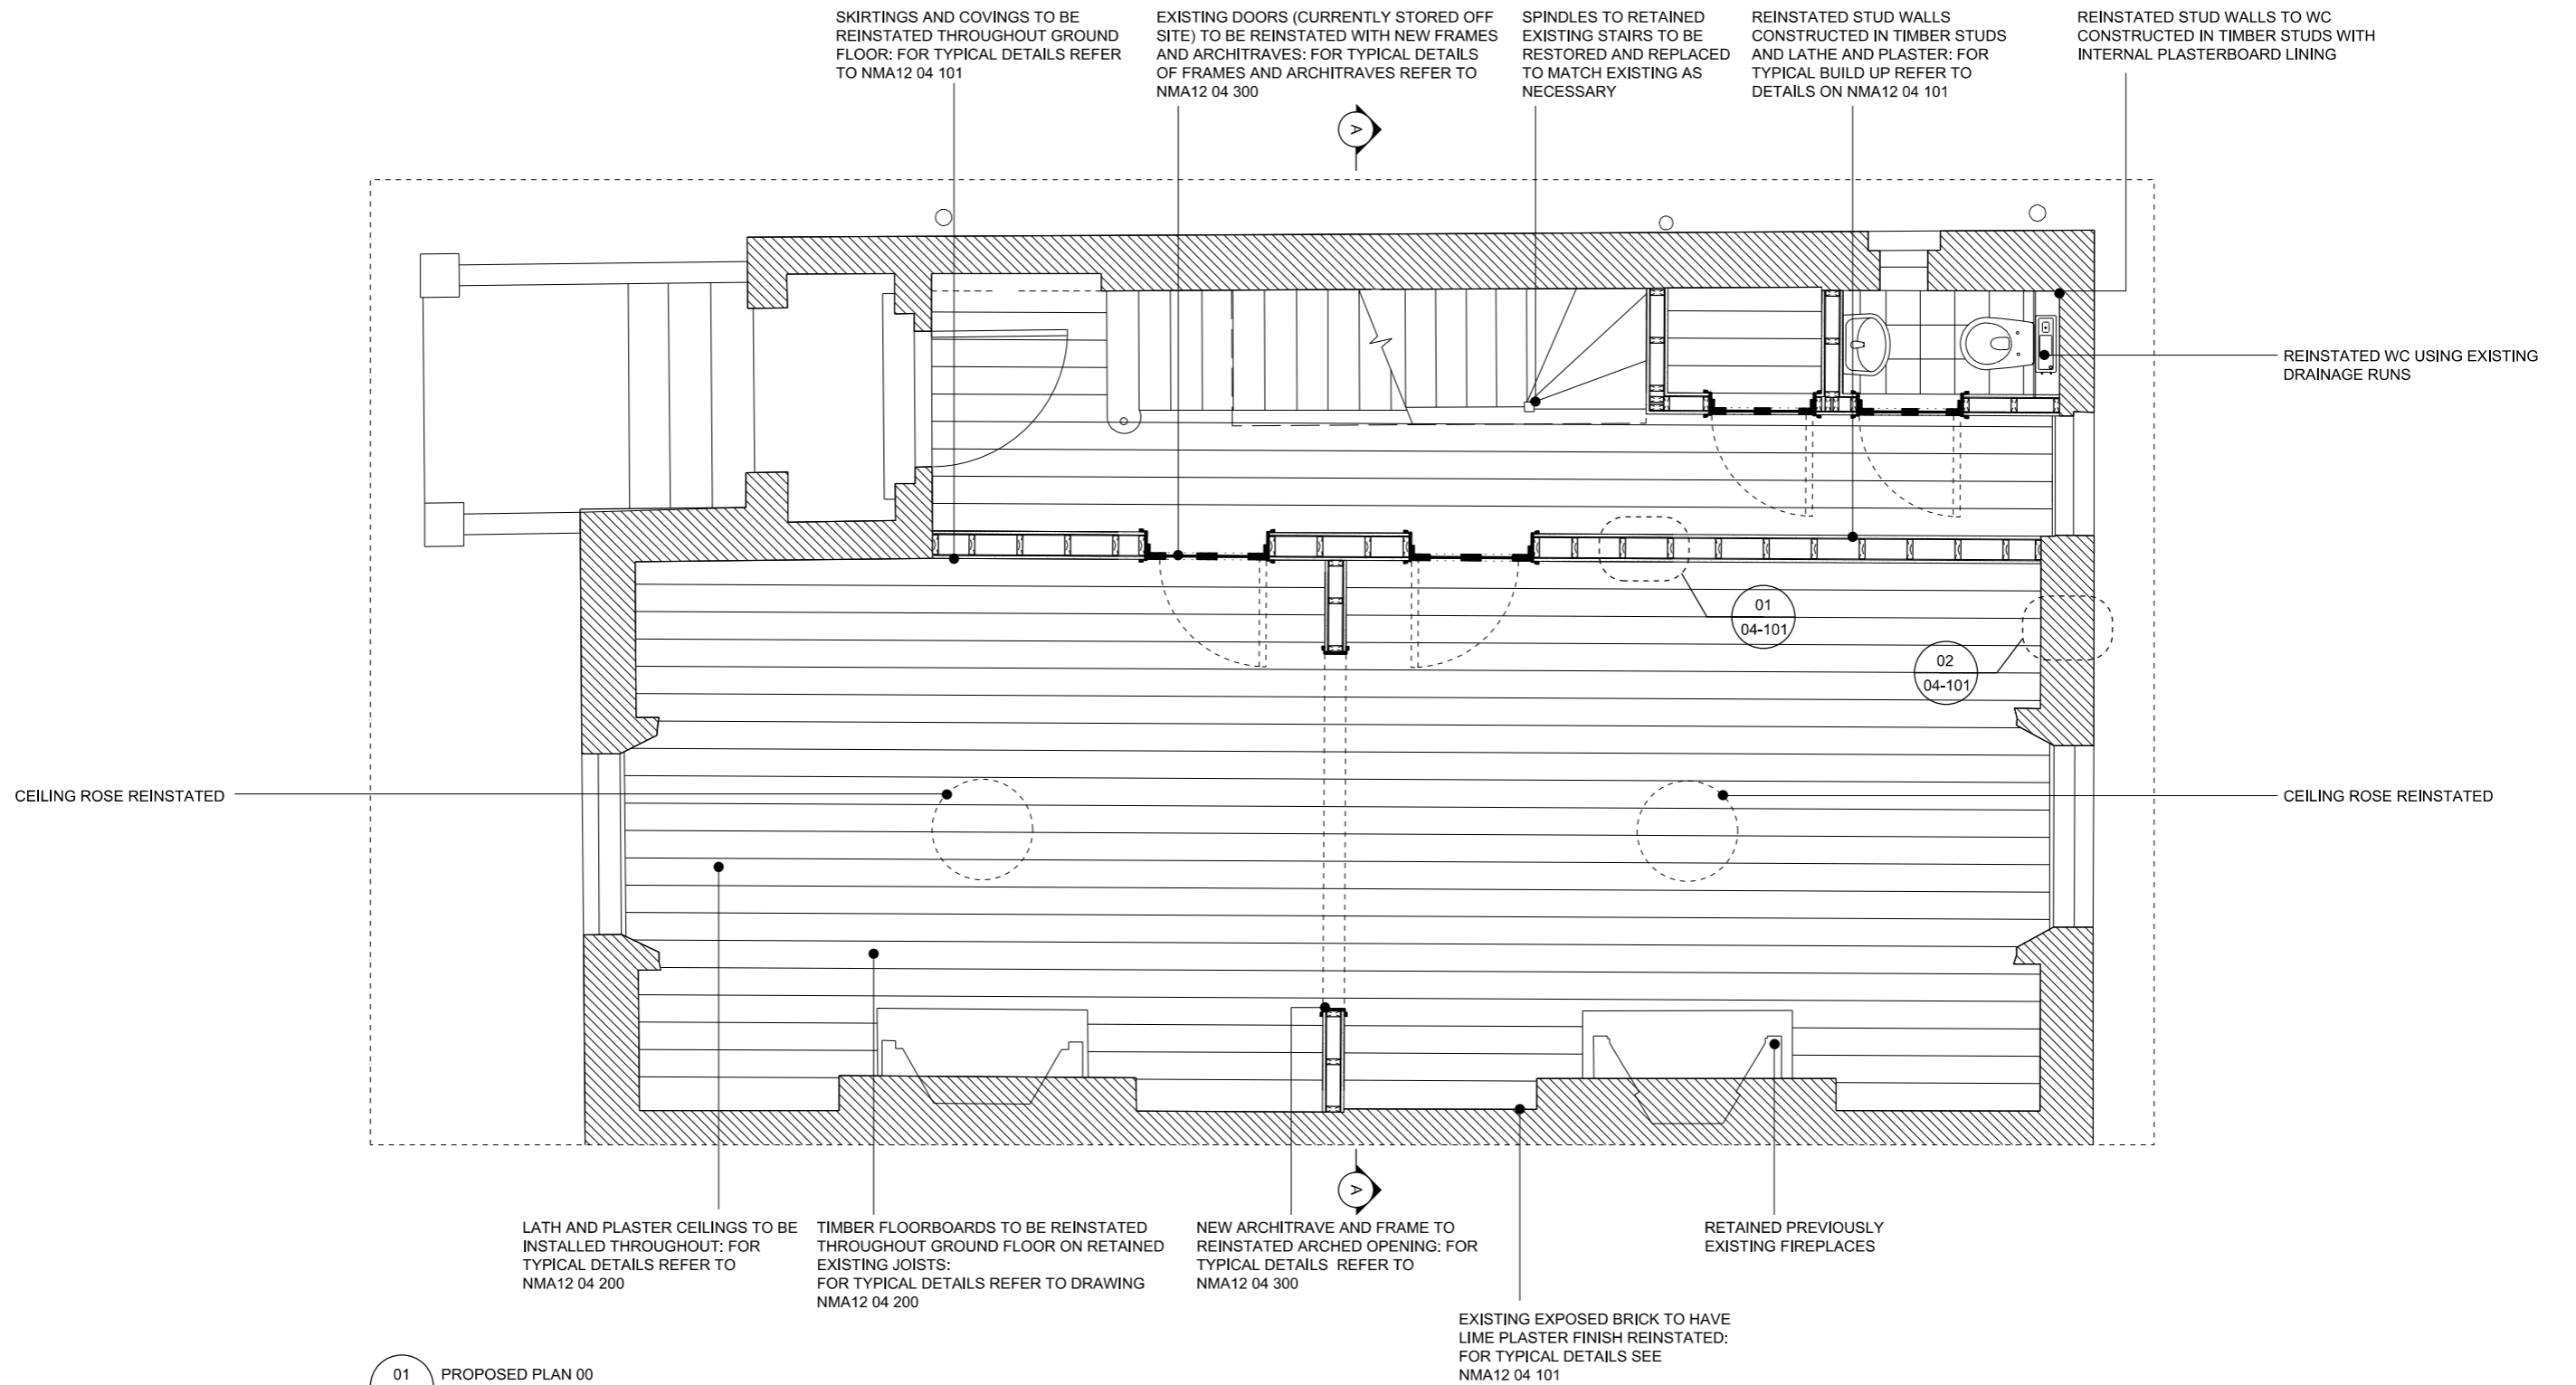

01 PROPOSED PLAN 00  
01-201 1:50 @ A3

# FOR PLANNING


REVISION	DATE	JOB NO	JOB TITLE / CLIENT	DRAWING	SCALE	DATE	This drawing to be read in conjunction with all other contract documents and specifications and all other consultants drawings. All levels and dimensions should be checked on site and any discrepancies notified to the Architect prior to proceeding with works. No drawing should be reproduced in any form without prior written permission of Nathaniel Mosley Architects Ltd.		
P1	27/08/15	NMA 12	11 Provost Road	Proposed Ground Floor Plan	1:50 @ A3	27.08.15			
		FOR PLANNING				DRAWN	CHECK	REV	NATHANIEL MOSLEY ARCHITECTS LTD
		NMA 12	01 201		NM	NM	P1		

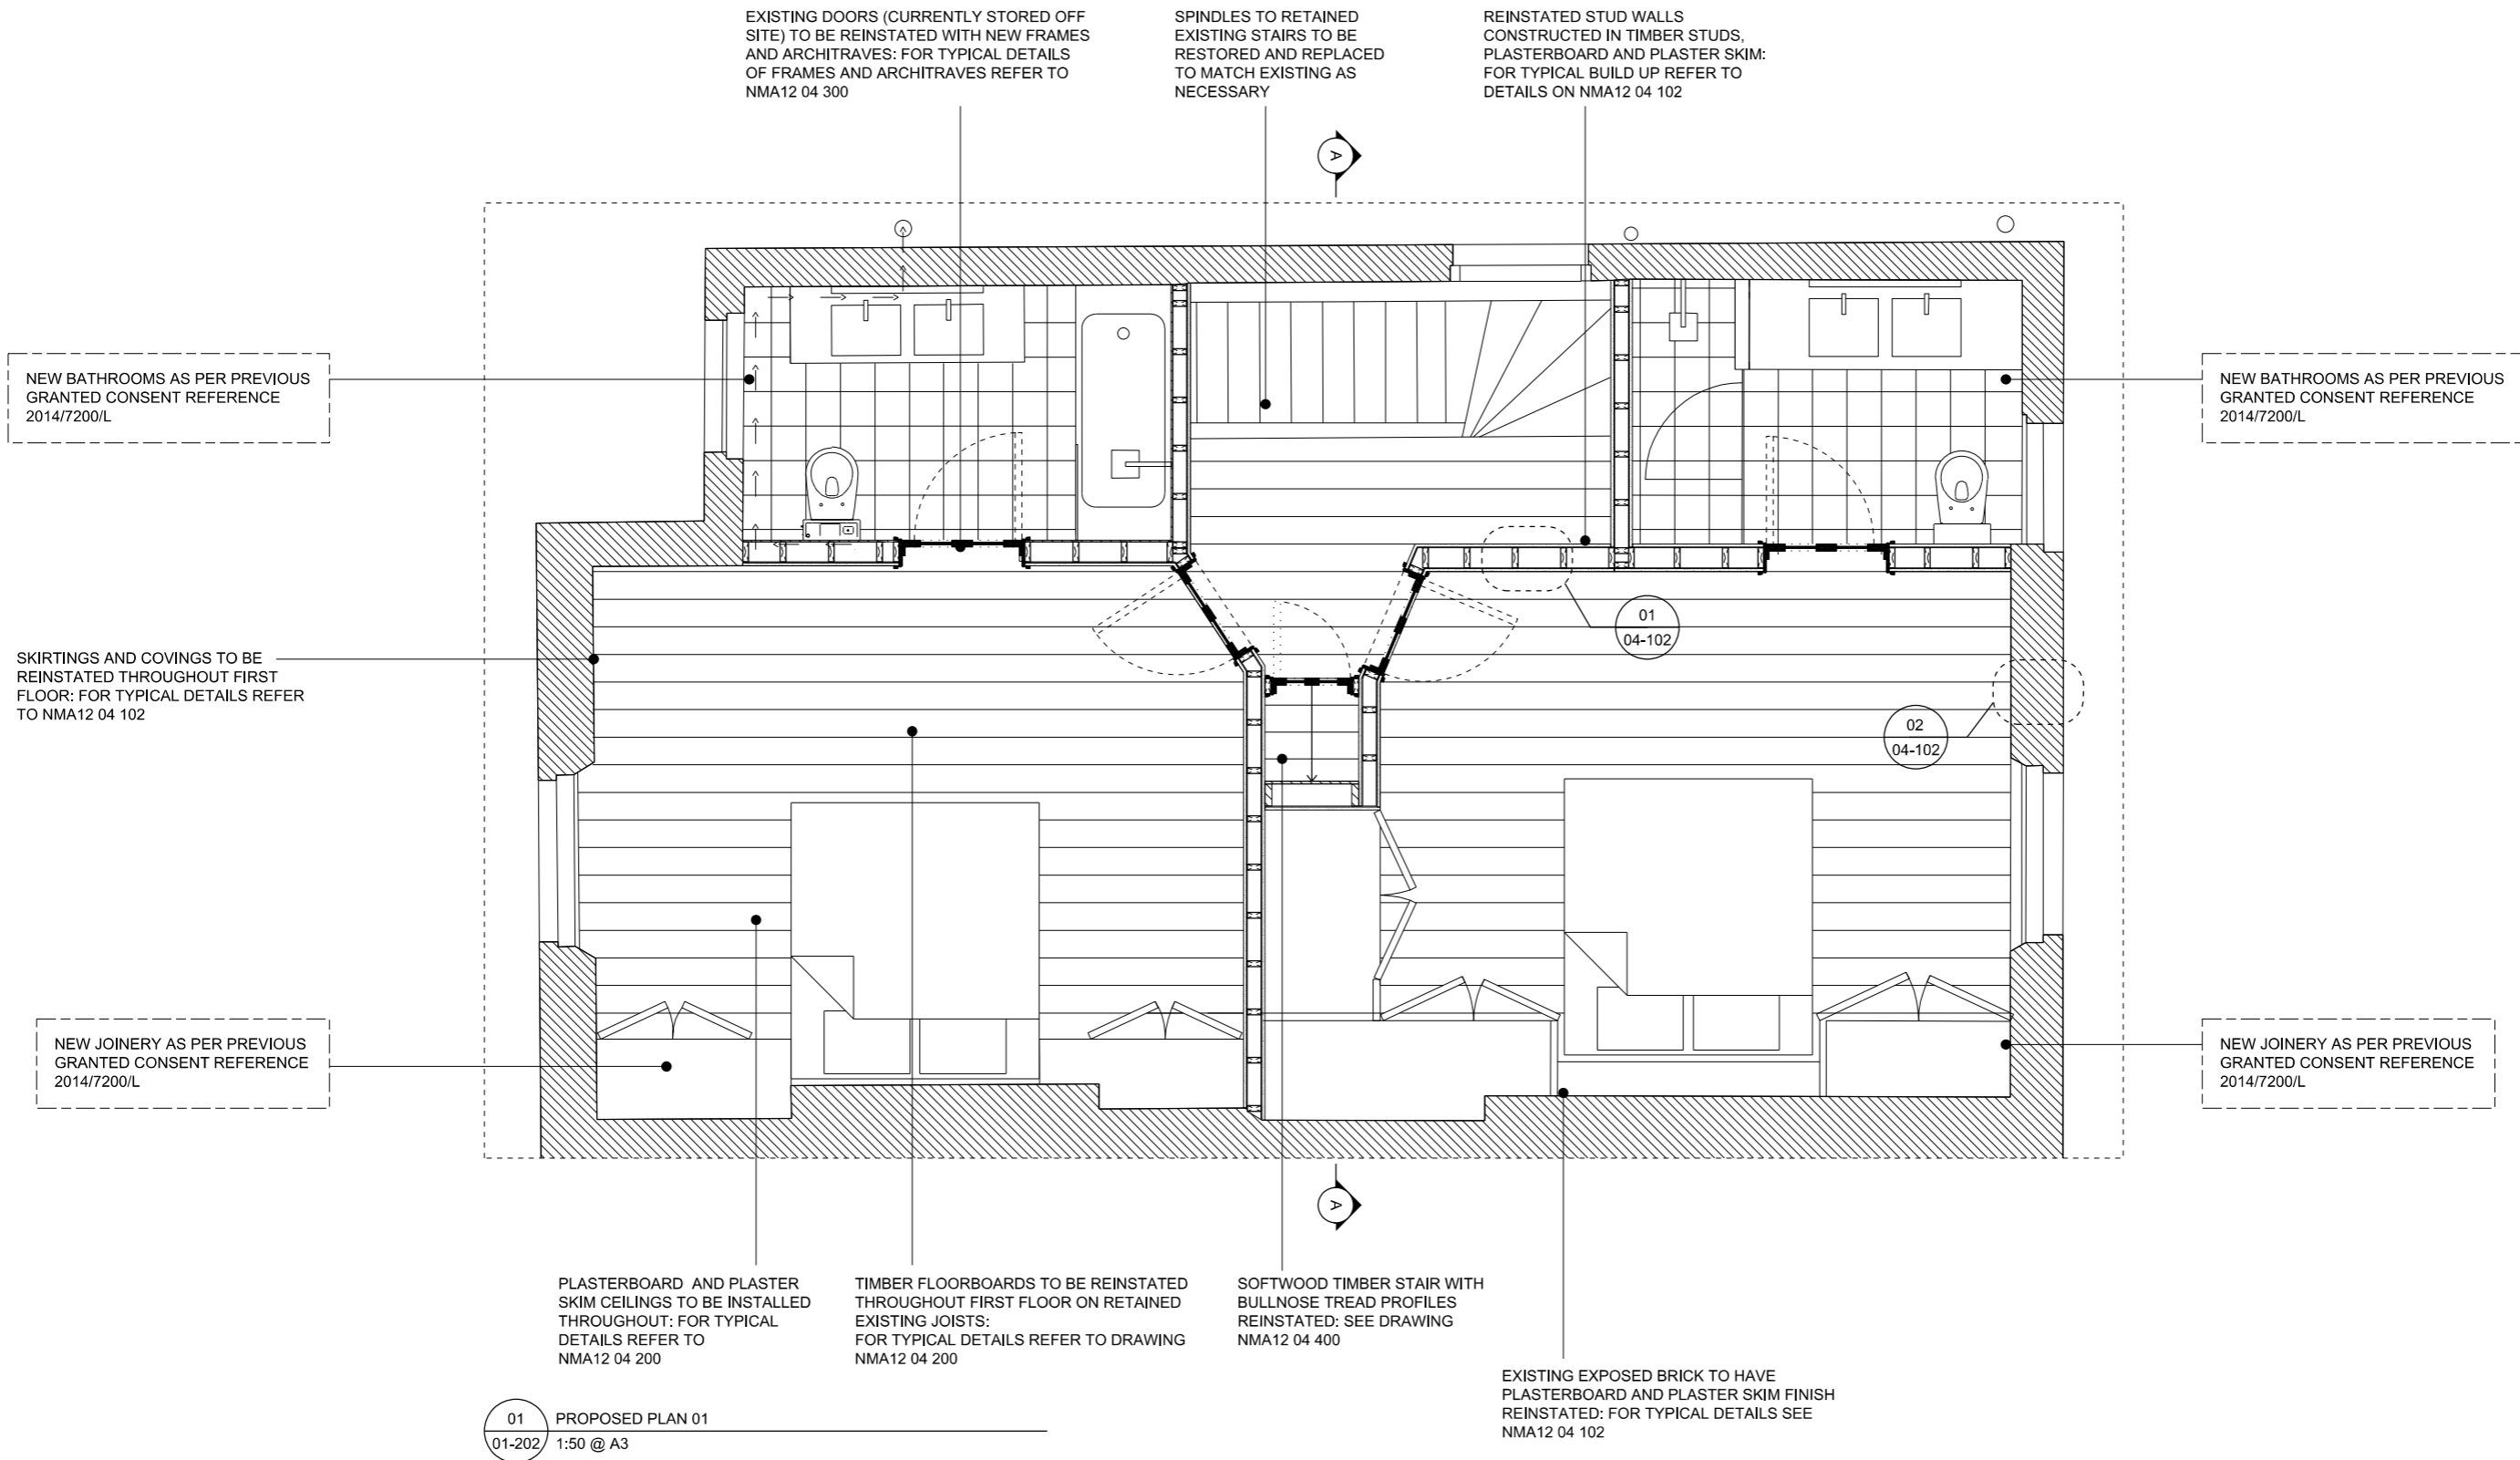

# FOR PLANNING

REVISION	DATE	JOB NO	JOB TITLE / CLIENT	DRAWING	SCALE	DATE	This drawing to be read in conjunction with all other contract documents and specifications and all other consultants drawings. All levels and dimensions should be checked on site and any discrepancies notified to the Architect prior to proceeding with works. No drawing should be reproduced in any form without prior written permission of Nathaniel Mosley Architects Ltd.		
P1	27/08/15	NMA 12	11 Provost Road	Proposed First Floor Plan	1:50 @ A3	27.08.15			
		FOR PLANNING				DRAWN	CHECK	REV	NATHANIEL MOSLEY ARCHITECTS LTD
		NMA 12	01 202		NM	NM	P1		




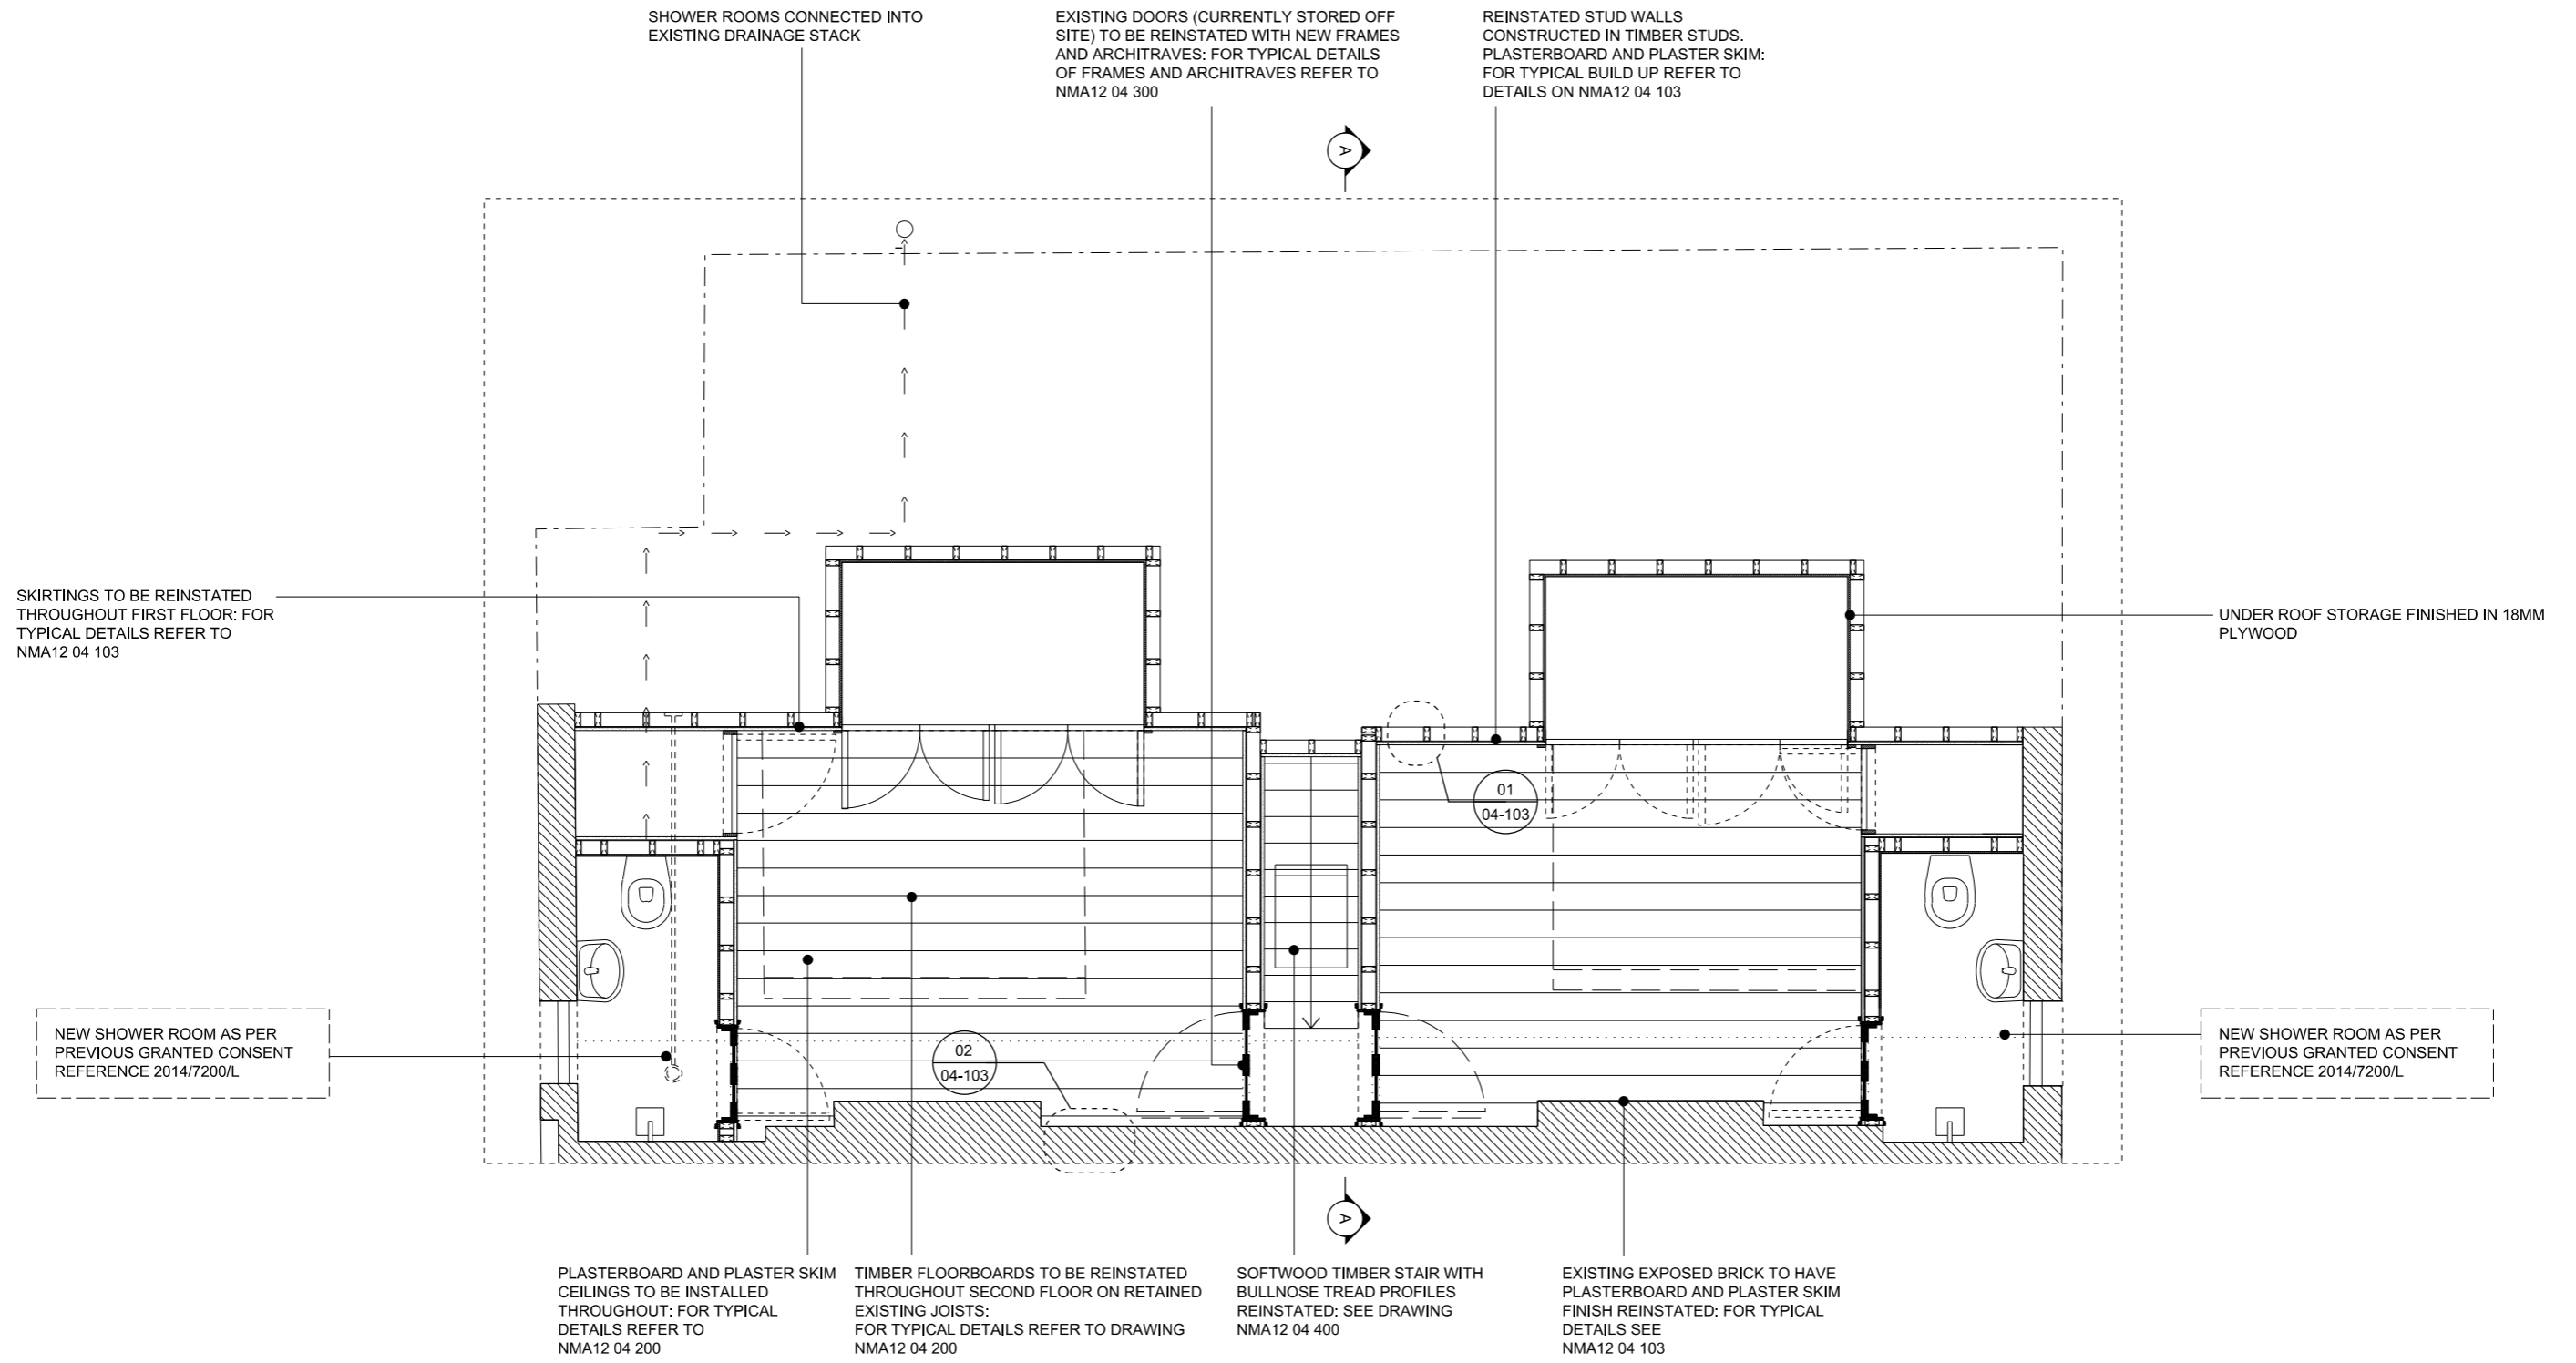

01 PROPOSED PLAN 02  
01-204 1:50 @ A3

# FOR PLANNING

REVISION	DATE	JOB NO	JOB TITLE / CLIENT	DRAWING	SCALE	DATE	This drawing to be read in conjunction with all other contract documents and specifications and all other consultants drawings. All levels and dimensions should be checked on site and any discrepancies notified to the Architect prior to proceeding with works. No drawing should be reproduced in any form without prior written permission of Nathaniel Mosley Architects Ltd.					
P1	27/08/15	NMA 12	11 Provost Road	Proposed Second Floor Plan	1:50 @ A3	27.08.15	DRAWN NM	CHECK NM	REV P1			
		FOR PLANNING								NATHANIEL MOSLEY ARCHITECTS LTD		
		NMA 12	01 203									

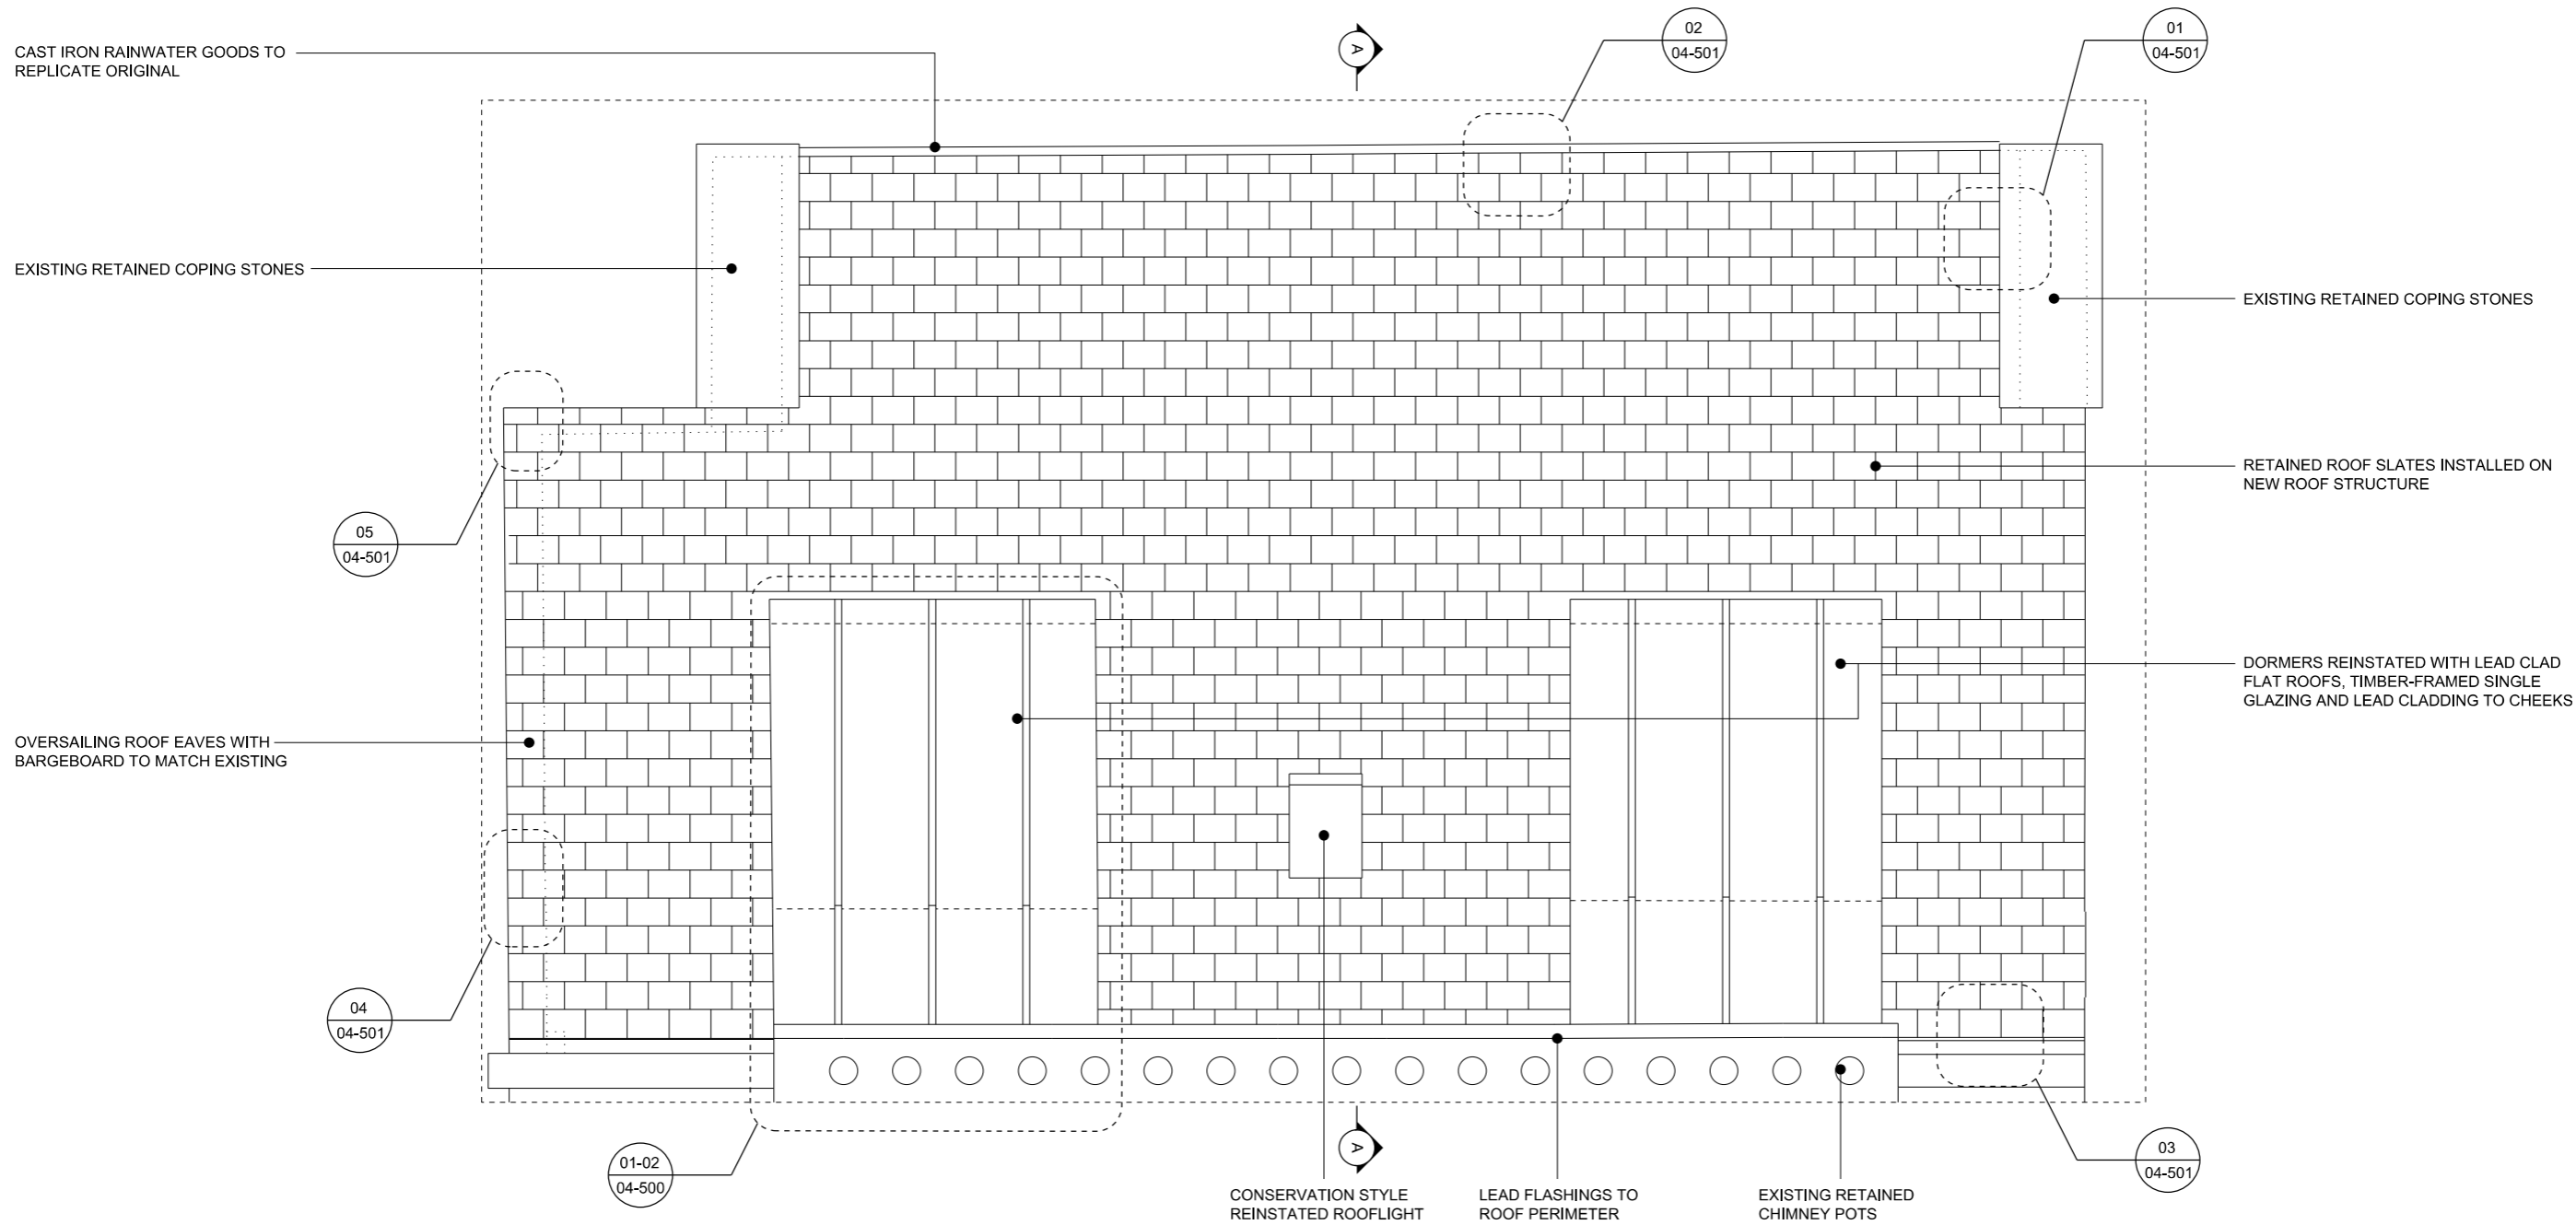

01 PROPOSED ROOF PLAN  
01-204 1:50 @ A3

# FOR PLANNING

REVISION	DATE	JOB NO	JOB TITLE / CLIENT	DRAWING	SCALE	DATE	This drawing to be read in conjunction with all other contract documents and specifications and all other consultants drawings. All levels and dimensions should be checked on site and any discrepancies notified to the Architect prior to proceeding with works. No drawing should be reproduced in any form without prior written permission of Nathaniel Mosley Architects Ltd.			
P1	27/08/15	NMA 12	11 Provost Road	Proposed Roof Plan	1:50 @ A3	27.08.15	DRAWN NM	CHECK NM	REV P1	
		FOR PLANNING								NATHANIEL MOSLEY ARCHITECTS LTD
		NMA 12	01 204							