

**HEA 3A** - 4 HEALEY STREET, NW1 8SR

House Development for June Williams  
EXISTING SECTIONS A-A AND B-B

Scale 1:100@A3



© Mark Prizeman 2015

20th March 2015

1st September 2015


**Mark Prizeman** AADipl RIBA, chartered architect -  
13 Stockwell Park Road, London SW9 0AP  
TEL: 020 7735 2315  
MOB: 07990 525 869  
E-MAIL: markprizeman@hotmail.com  
markprizeman@btinternet.com  
WEB: www.prizeman.co.uk

**EXISTING**

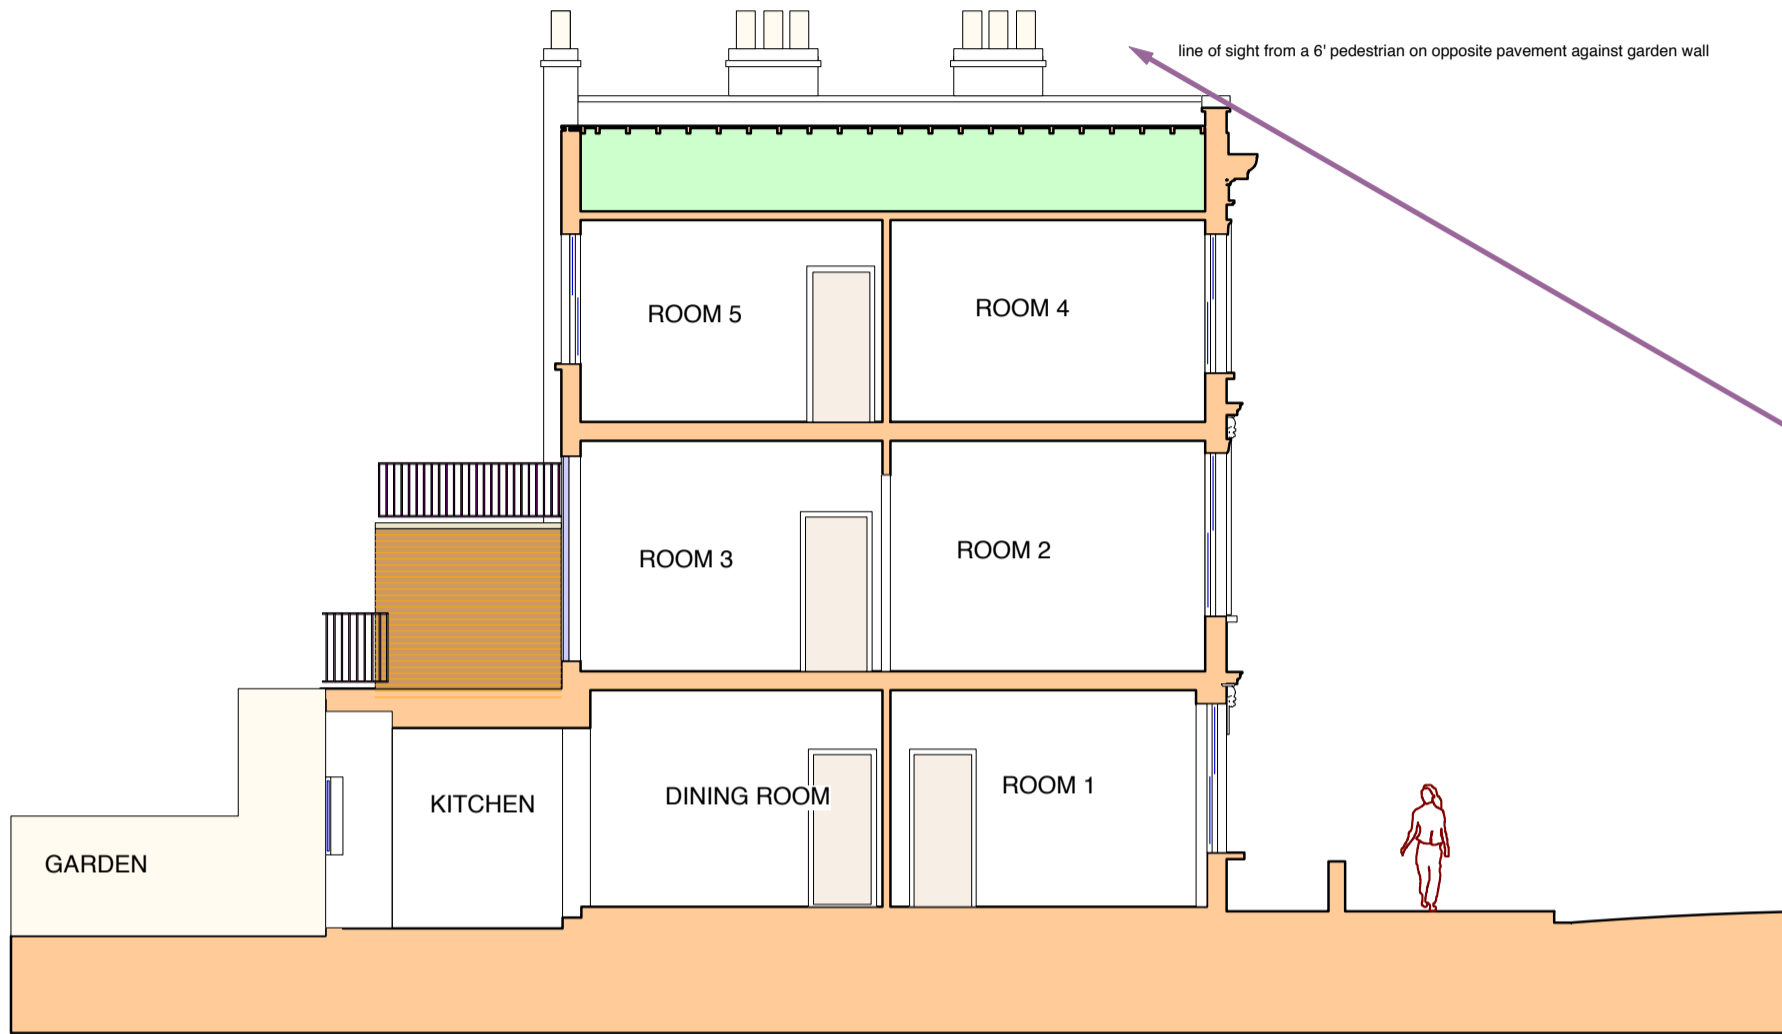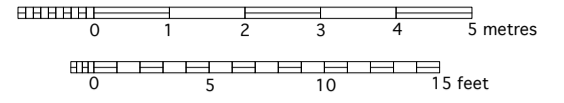

**SECTION A-A**

line of sight from a 6' pedestrian on opposite pavement against garden wall

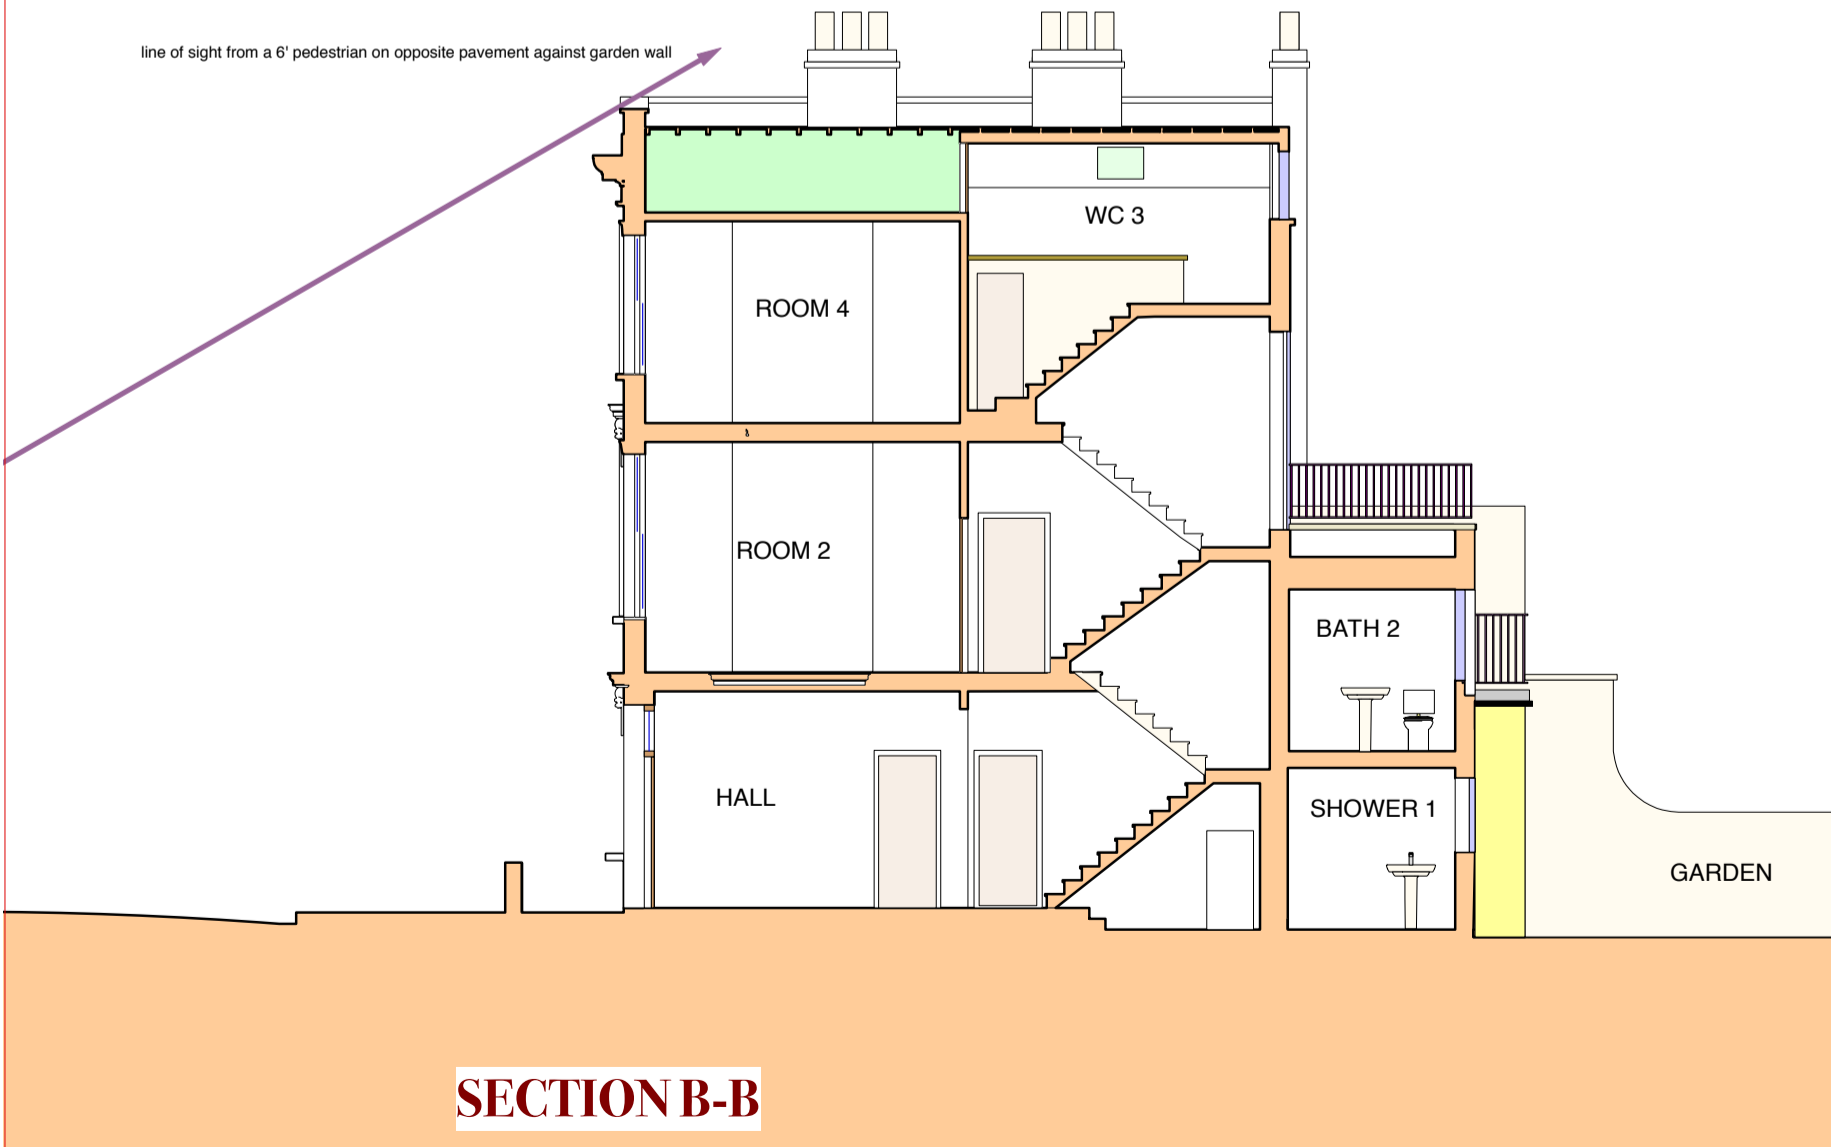

**SECTION B-B**

**A-A  
&  
B-B**