



1 PLAN 1:20 at A1

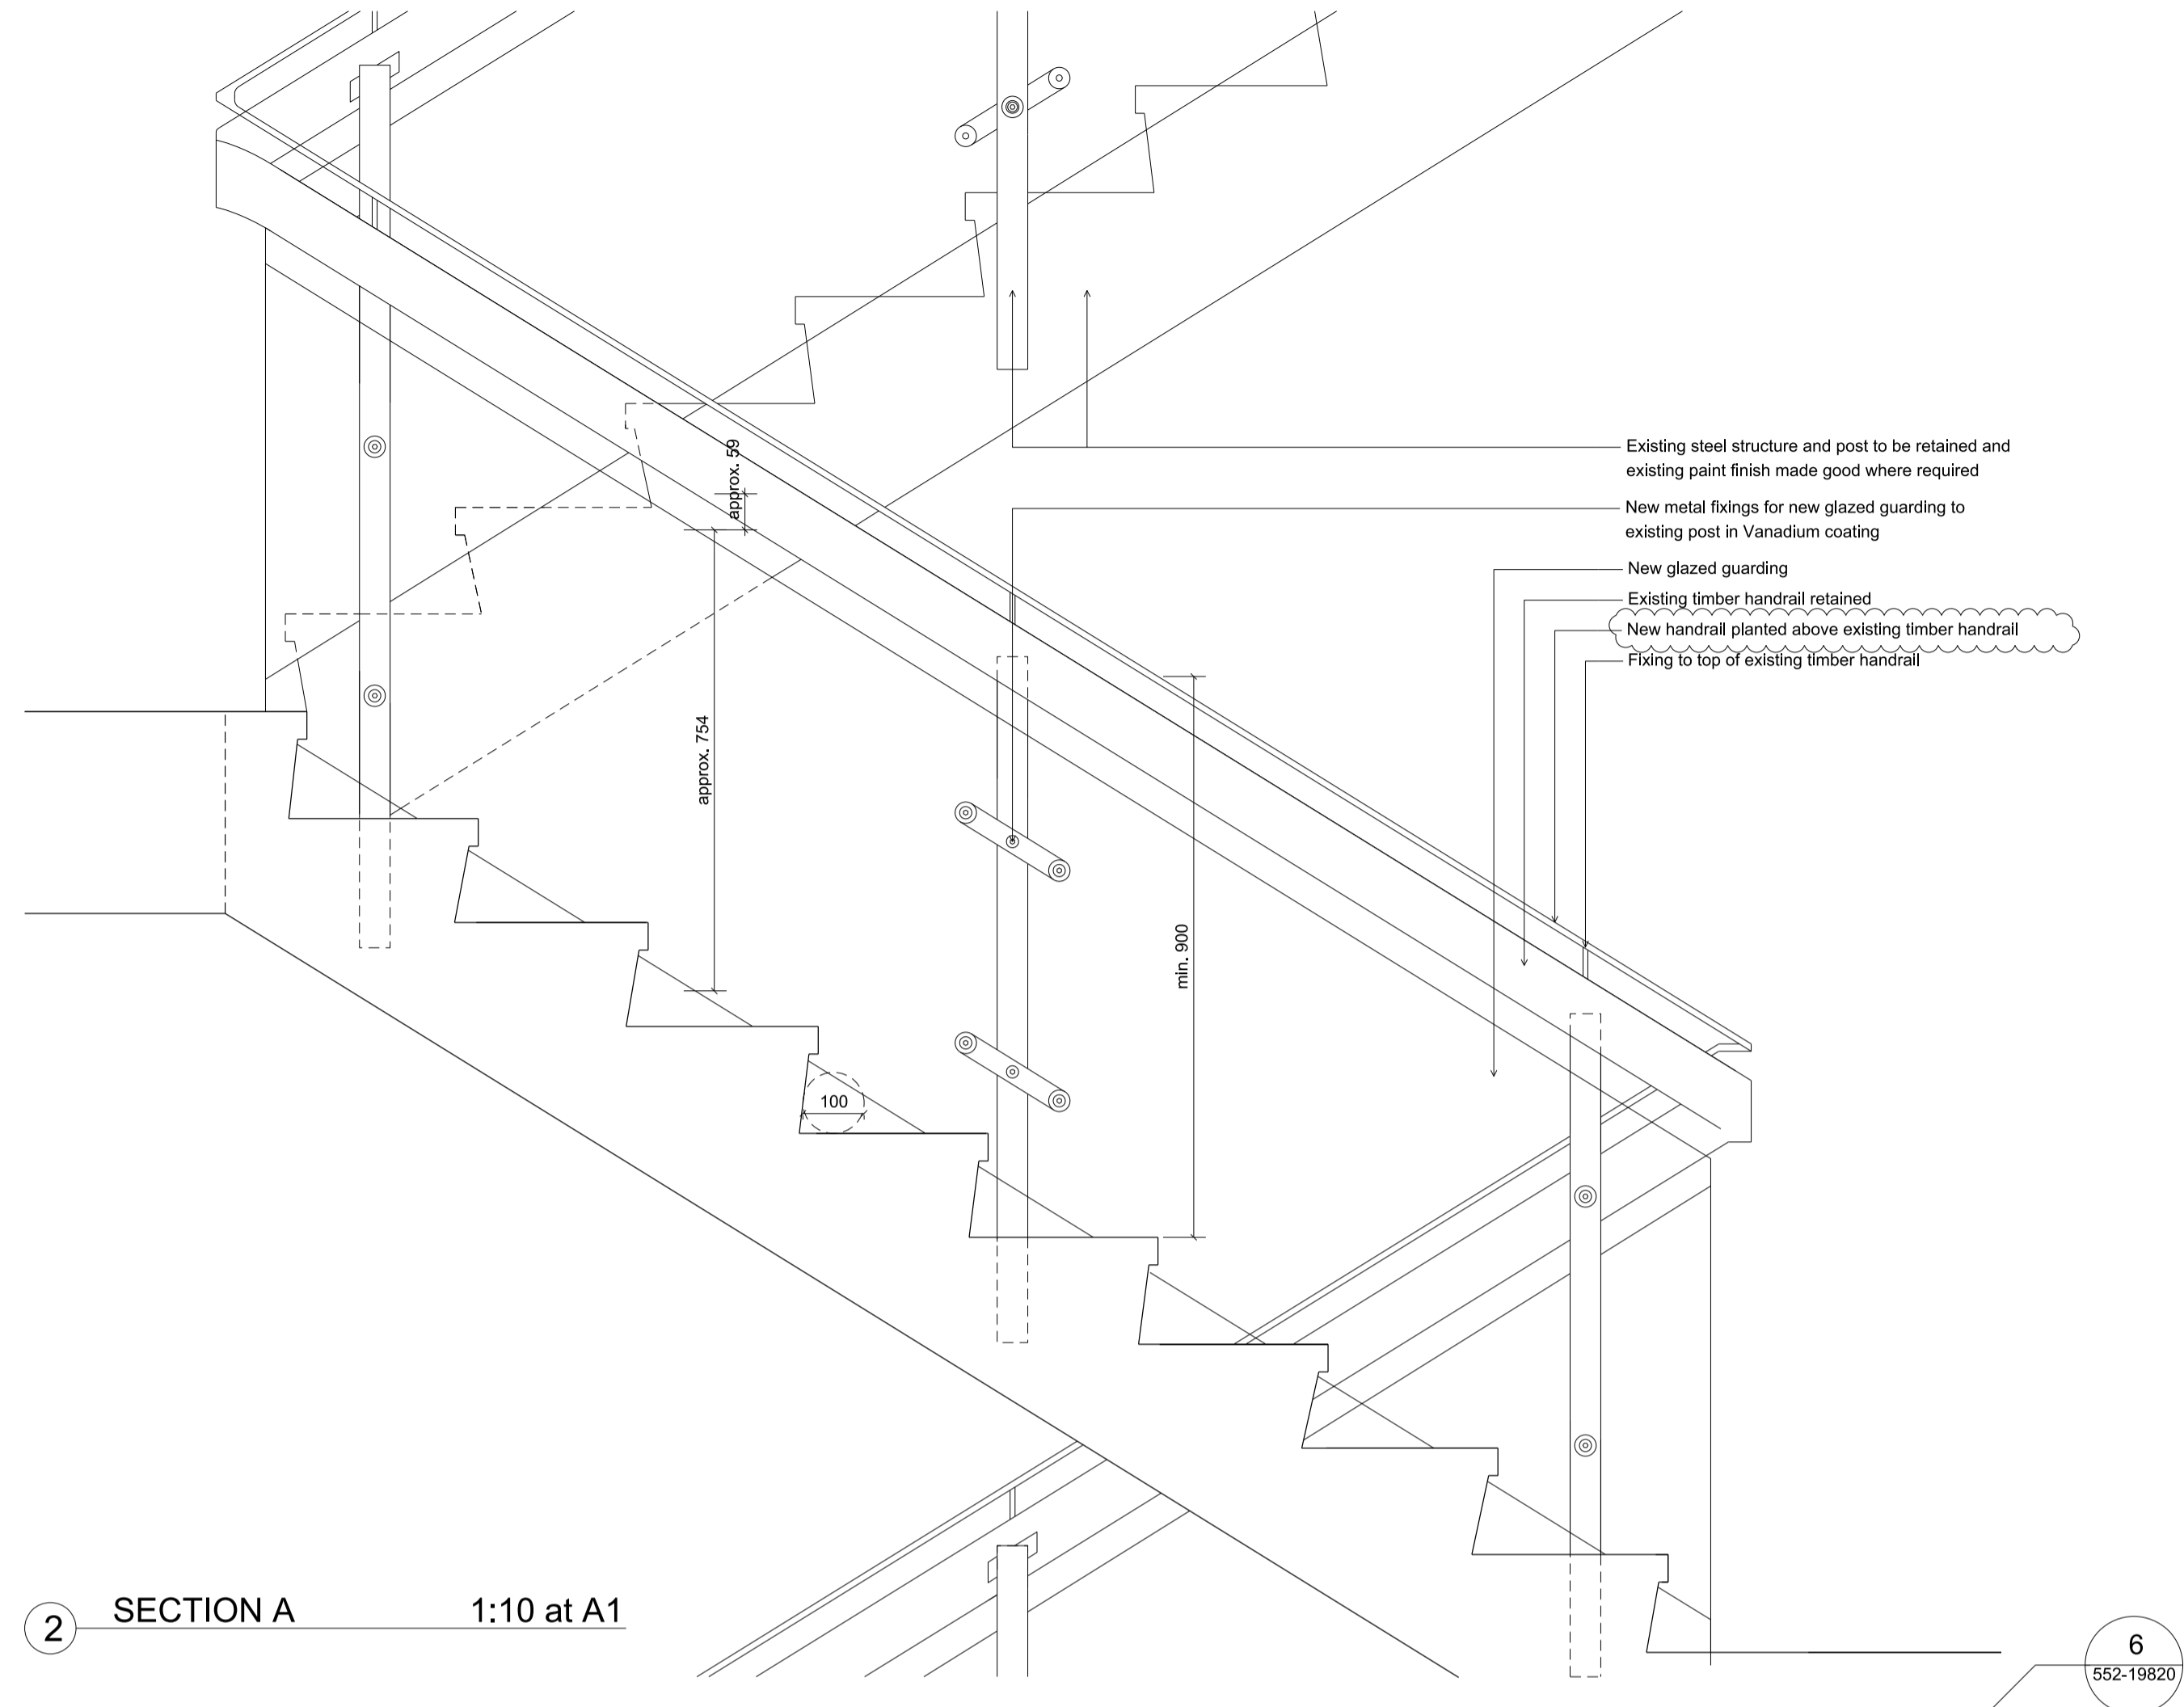

2 SECTION A 1:10 at A1

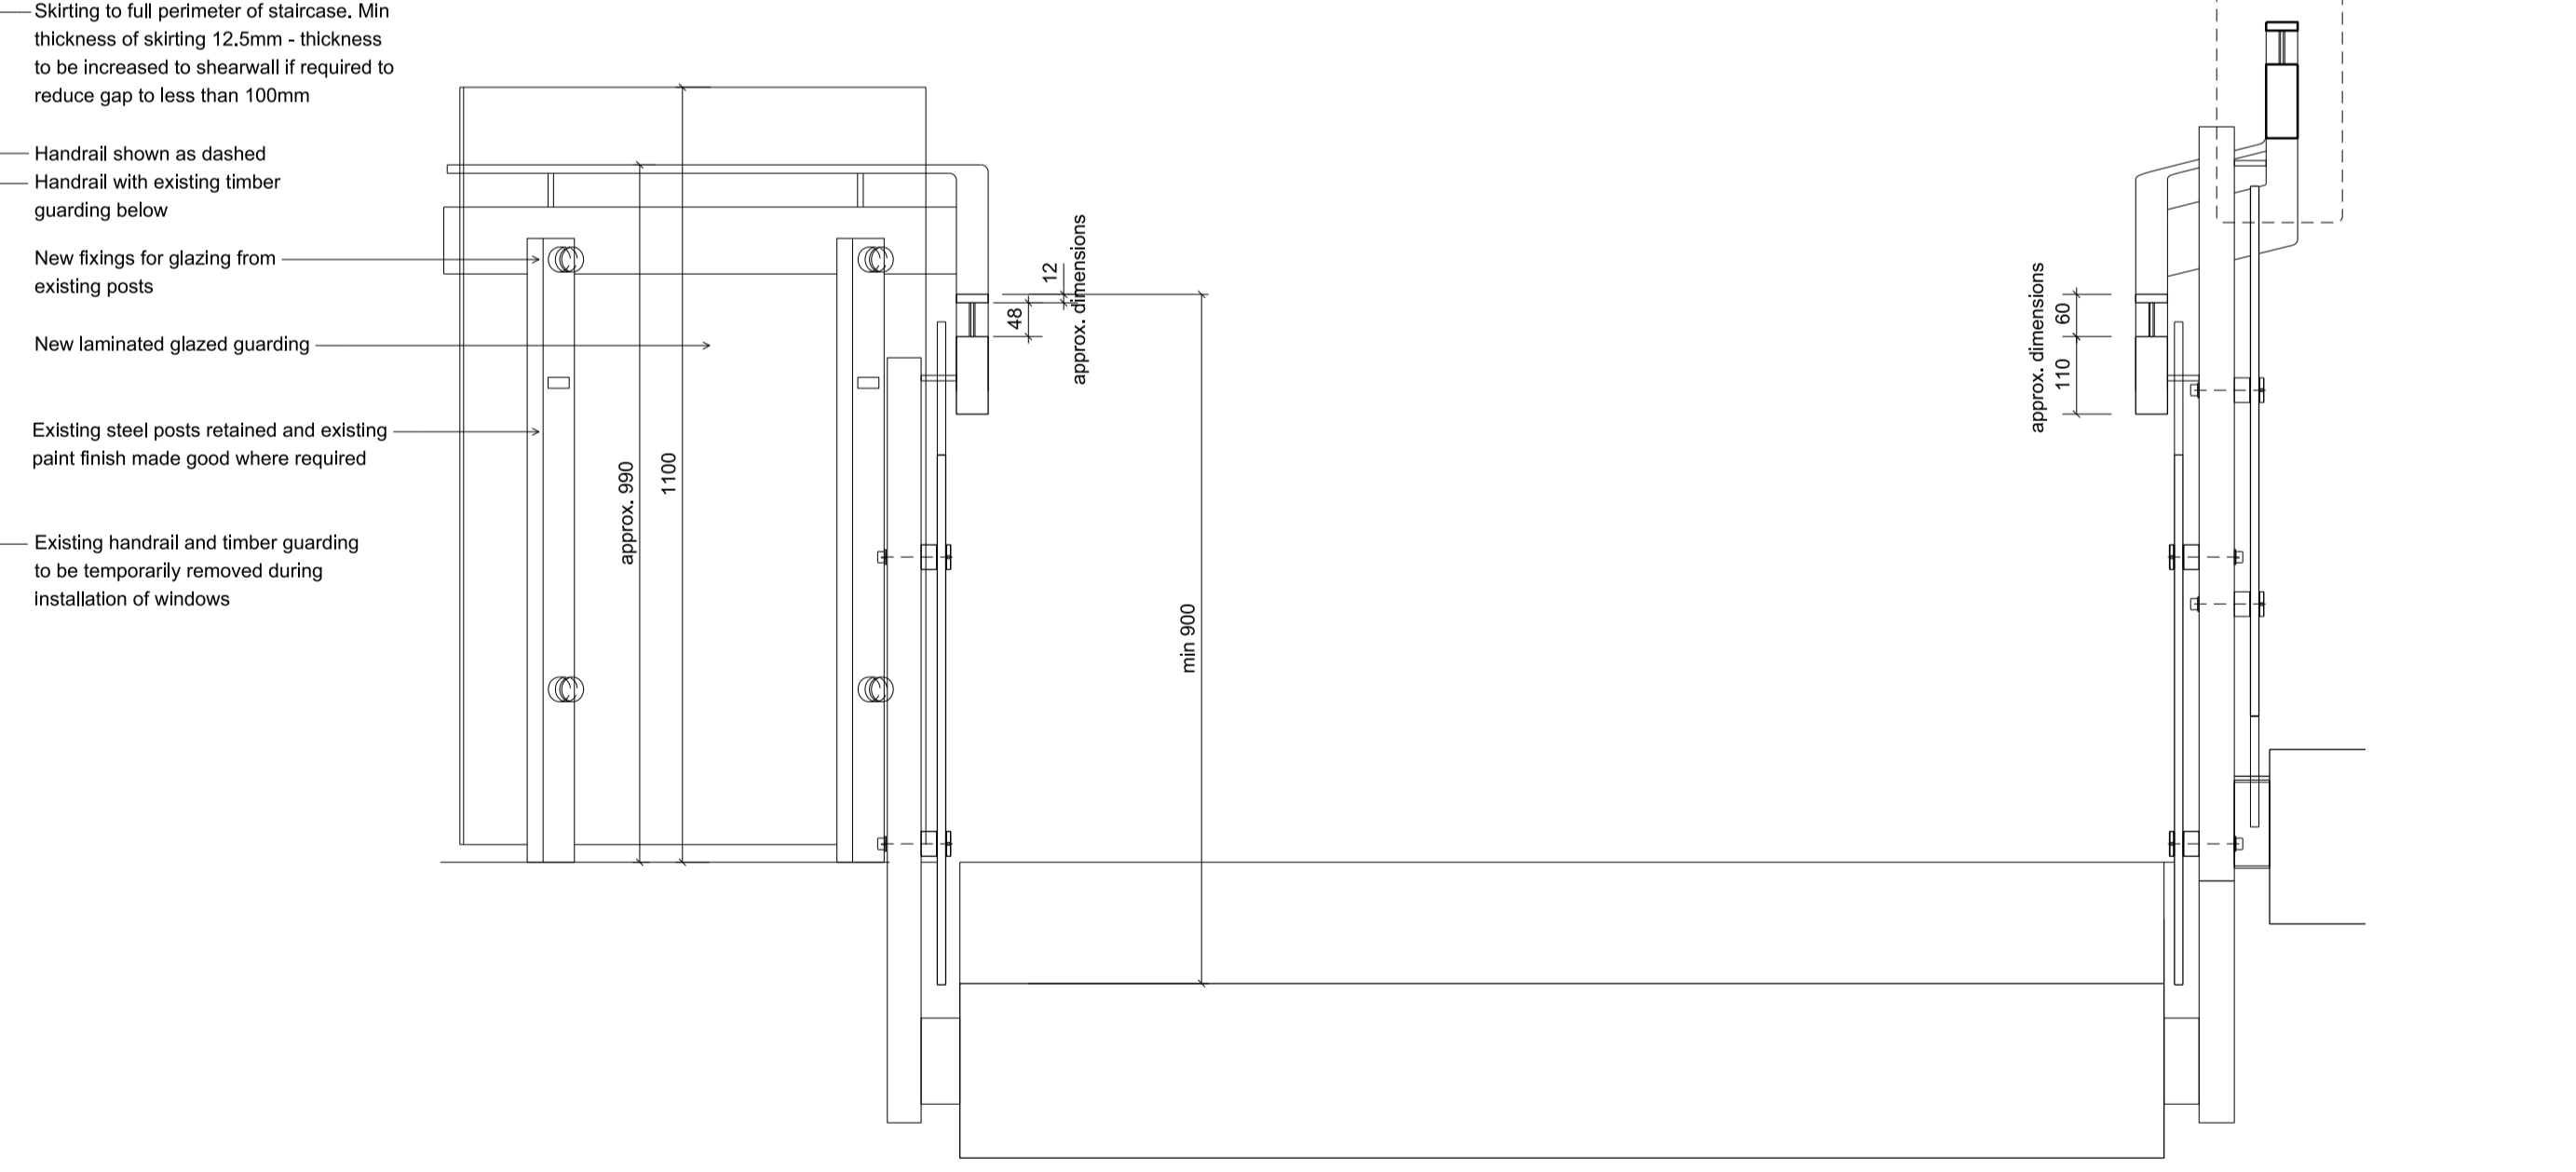

3 SECTION B 1:10 at A1


Retain existing posts, timber handrail and handrail brackets.

New glazed guardings, fixings, handrail brackets and planted handrail above existing handrail.

New handrail planted above all existing timber handrails.

PL3 AUG 15 UPDATED PLANNING ISSUE:  
 PL2 JULY 15 PLANNING ISSUE:

REV	DATE	DESCRIPTION

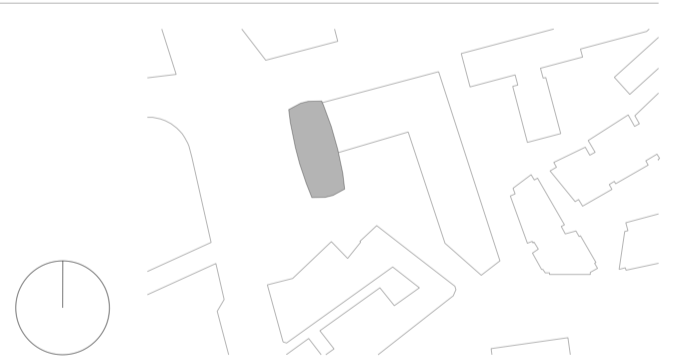

PLANNING

**CONRAN+ PARTNERS**  
 Architects Designers  
 22 Shad Thames London SE1 2YU  
 T: 020 7403 8899  
 cp@conran.com www.conranandpartners.com

**JOB**  
 Centre Point  
 101-103 New Oxford Street  
 London, WC1A 1DD

**TITLE**  
 PROPOSED - TYPICAL FIRE STAIR  
 PLANS AND SECTIONS  
 CENTRE POINT TOWER

DRAWN	PG	JOB #	DRG #	REV
AS	552	19819-CPT	PL3	

CHECKED	SCALE	DATE	DATE	DATE
AS	1:10/20	A1	JULY 15	AUG 15