


NOTES:
DO NOT SCALE FROM THIS DRAWING.
CONTRACTOR TO CHECK ALL DIMENSIONS ON SITE.
ANY DISCREPANCIES TO BE REPORTED TO THE ARCHITECT IMMEDIATELY.
COPYRIGHT CONRAN AND PARTNERS LIMITED ©

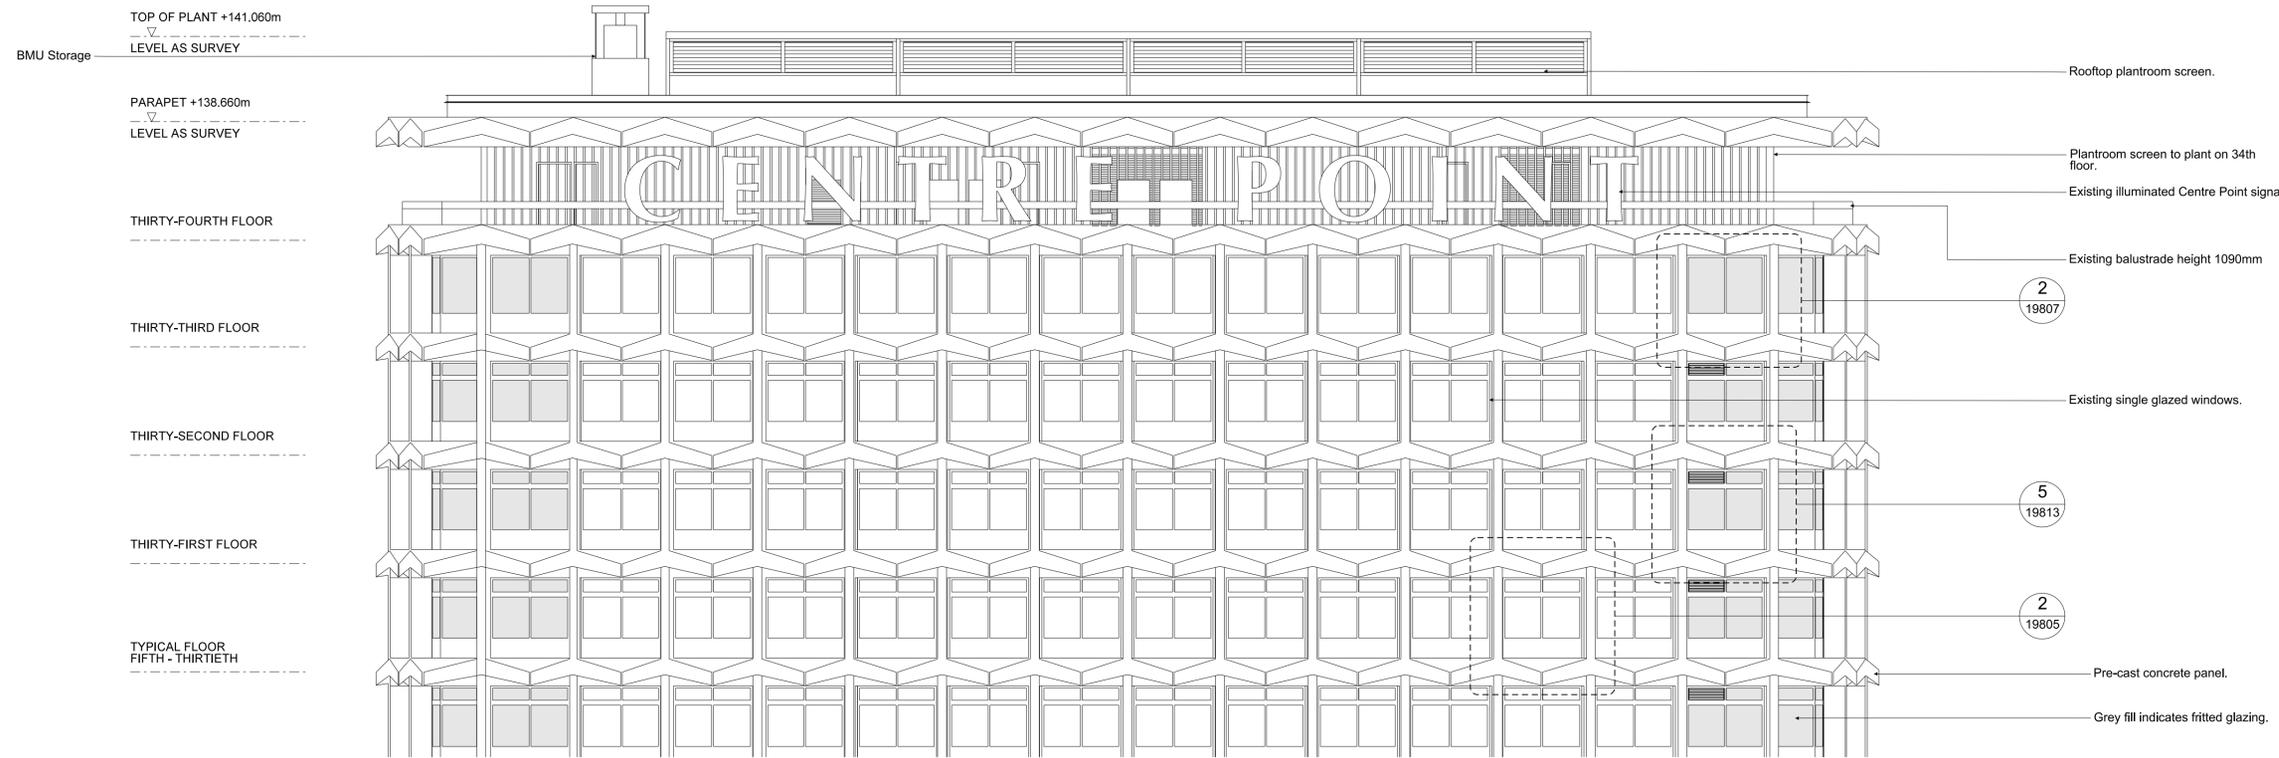

1 EXISTING ELEVATION EAST 1:100
UPPER LEVELS


AREA KEY

RESIDENTIAL	[Blue square]
RETAIL	[Yellow square]
PLANT	[Green square]
CIRCULATION	[Grey square]
CAR PARK	[Light blue square]
BACK OF HOUSE	[Dark grey square]
OFFICE	[Brown square]
RESIDENTIAL AMENITY	[Purple square]

KEY

DEMOLITION	[Hatched square]
EXISTING STRUCTURE	[Black square]
PARTITION	[Dark grey square]
PROPOSED STRUCTURE	[Diagonal hatched square]


Survey Information Prepared by Plowman Craven.
Original Drawing:
25411E-01C-Elevations

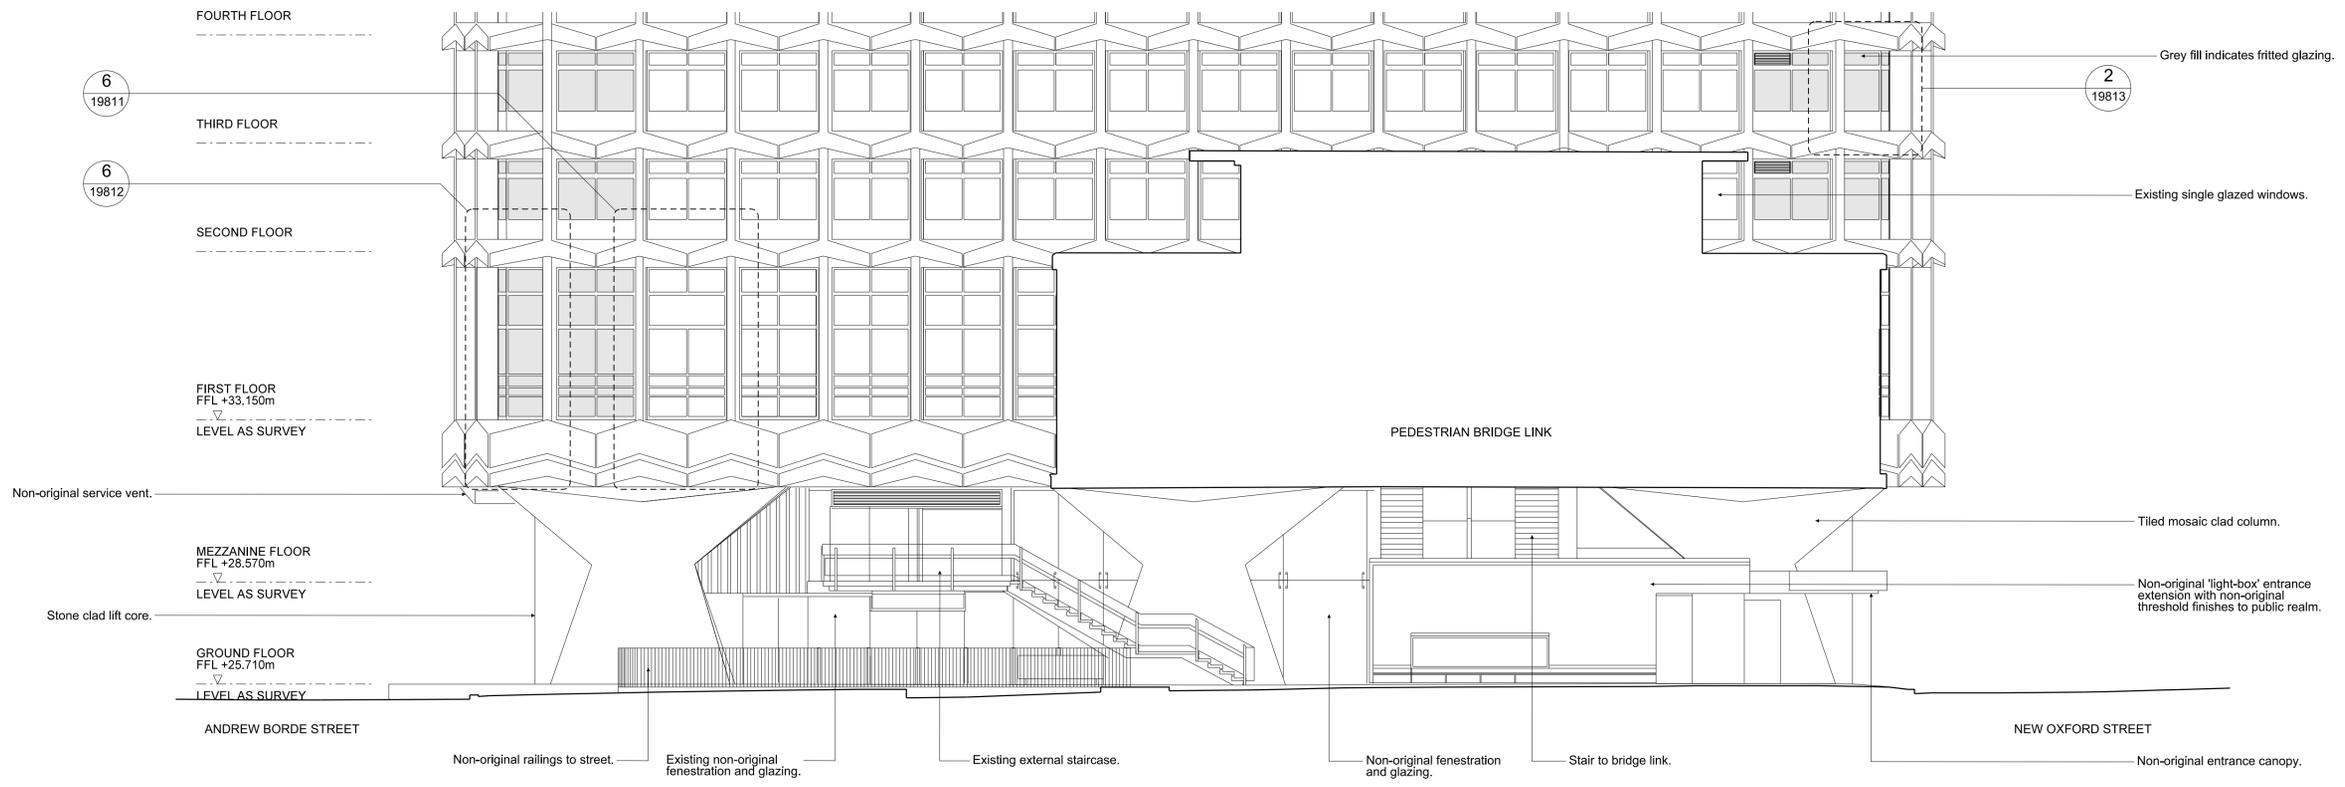

2 EXISTING ELEVATION EAST 1:100
LOWER LEVELS

REVISIONS

REV	DATE	DESCRIPTION
PL1	01.04.13	PLANNING ISSUE

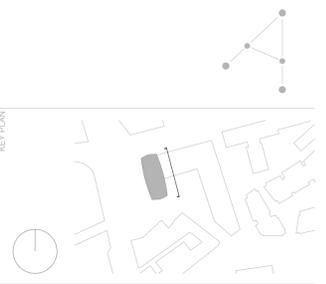

STATUS
PLANNING

CONRAN+ PARTNERS
Architects Designers
22 Shad Thames London SE1 2YU
T: 020 7403 8899
cp@conran.com www.conranandpartners.com

Centre Point
101-103 New Oxford Street
London, WC1A 1DD

TITLE
EXISTING ELEVATION EAST
CENTRE POINT TOWER

CHECKED	DRAWN	JOB #	JOB #	DATE	REV
NE	NT	552	19226-CPT	APR 13	PL1

SCALE: 1:100
SIZE: A1
DATE: APR 13
REV DATE: 01.04.13