

NOTES:
DO NOT SCALE FROM THIS DRAWING.
CONTRACTOR TO CHECK ALL DIMENSIONS ON SITE.
ANY DISCREPANCIES TO BE REPORTED TO THE ARCHITECT IMMEDIATELY.
COPYRIGHT CONRAN AND PARTNERS LIMITED ©

AREA KEY

| | |
|---------------------|--------------|
| RESIDENTIAL | [Blue] |
| RETAIL | [Yellow] |
| PLANT | [Green] |
| CIRCULATION | [Grey] |
| CAR PARK | [Light Blue] |
| BACK OF HOUSE | [Dark Grey] |
| OFFICE | [Brown] |
| RESIDENTIAL AMENITY | [Purple] |

KEY

| | |
|--------------------|-------------|
| DEMOLITION | [Hatched] |
| EXISTING STRUCTURE | [Black] |
| PARTITION | [Dark Grey] |
| PROPOSED STRUCTURE | [Hatched] |

Survey Information Prepared by Plowman Craven.
Original Drawing:
25411E-01C-Elevations

TOP OF PLANT +141.060m
LEVEL AS SURVEY

PARAPET +138.660m
LEVEL AS SURVEY

THIRTY-FOURTH FLOOR

THIRTY-THIRD FLOOR

THIRTY-SECOND FLOOR

THIRTY-FIRST FLOOR

THIRTIETH FLOOR

TWENTY-NINTH FLOOR


TWENTY-EIGHTH FLOOR

TWENTY-SEVENTH FLOOR

TWENTY-SIXTH FLOOR

TWENTY-FIFTH FLOOR

TYPICAL FLOOR
ELEVENTH - TWENTY-FOURTH

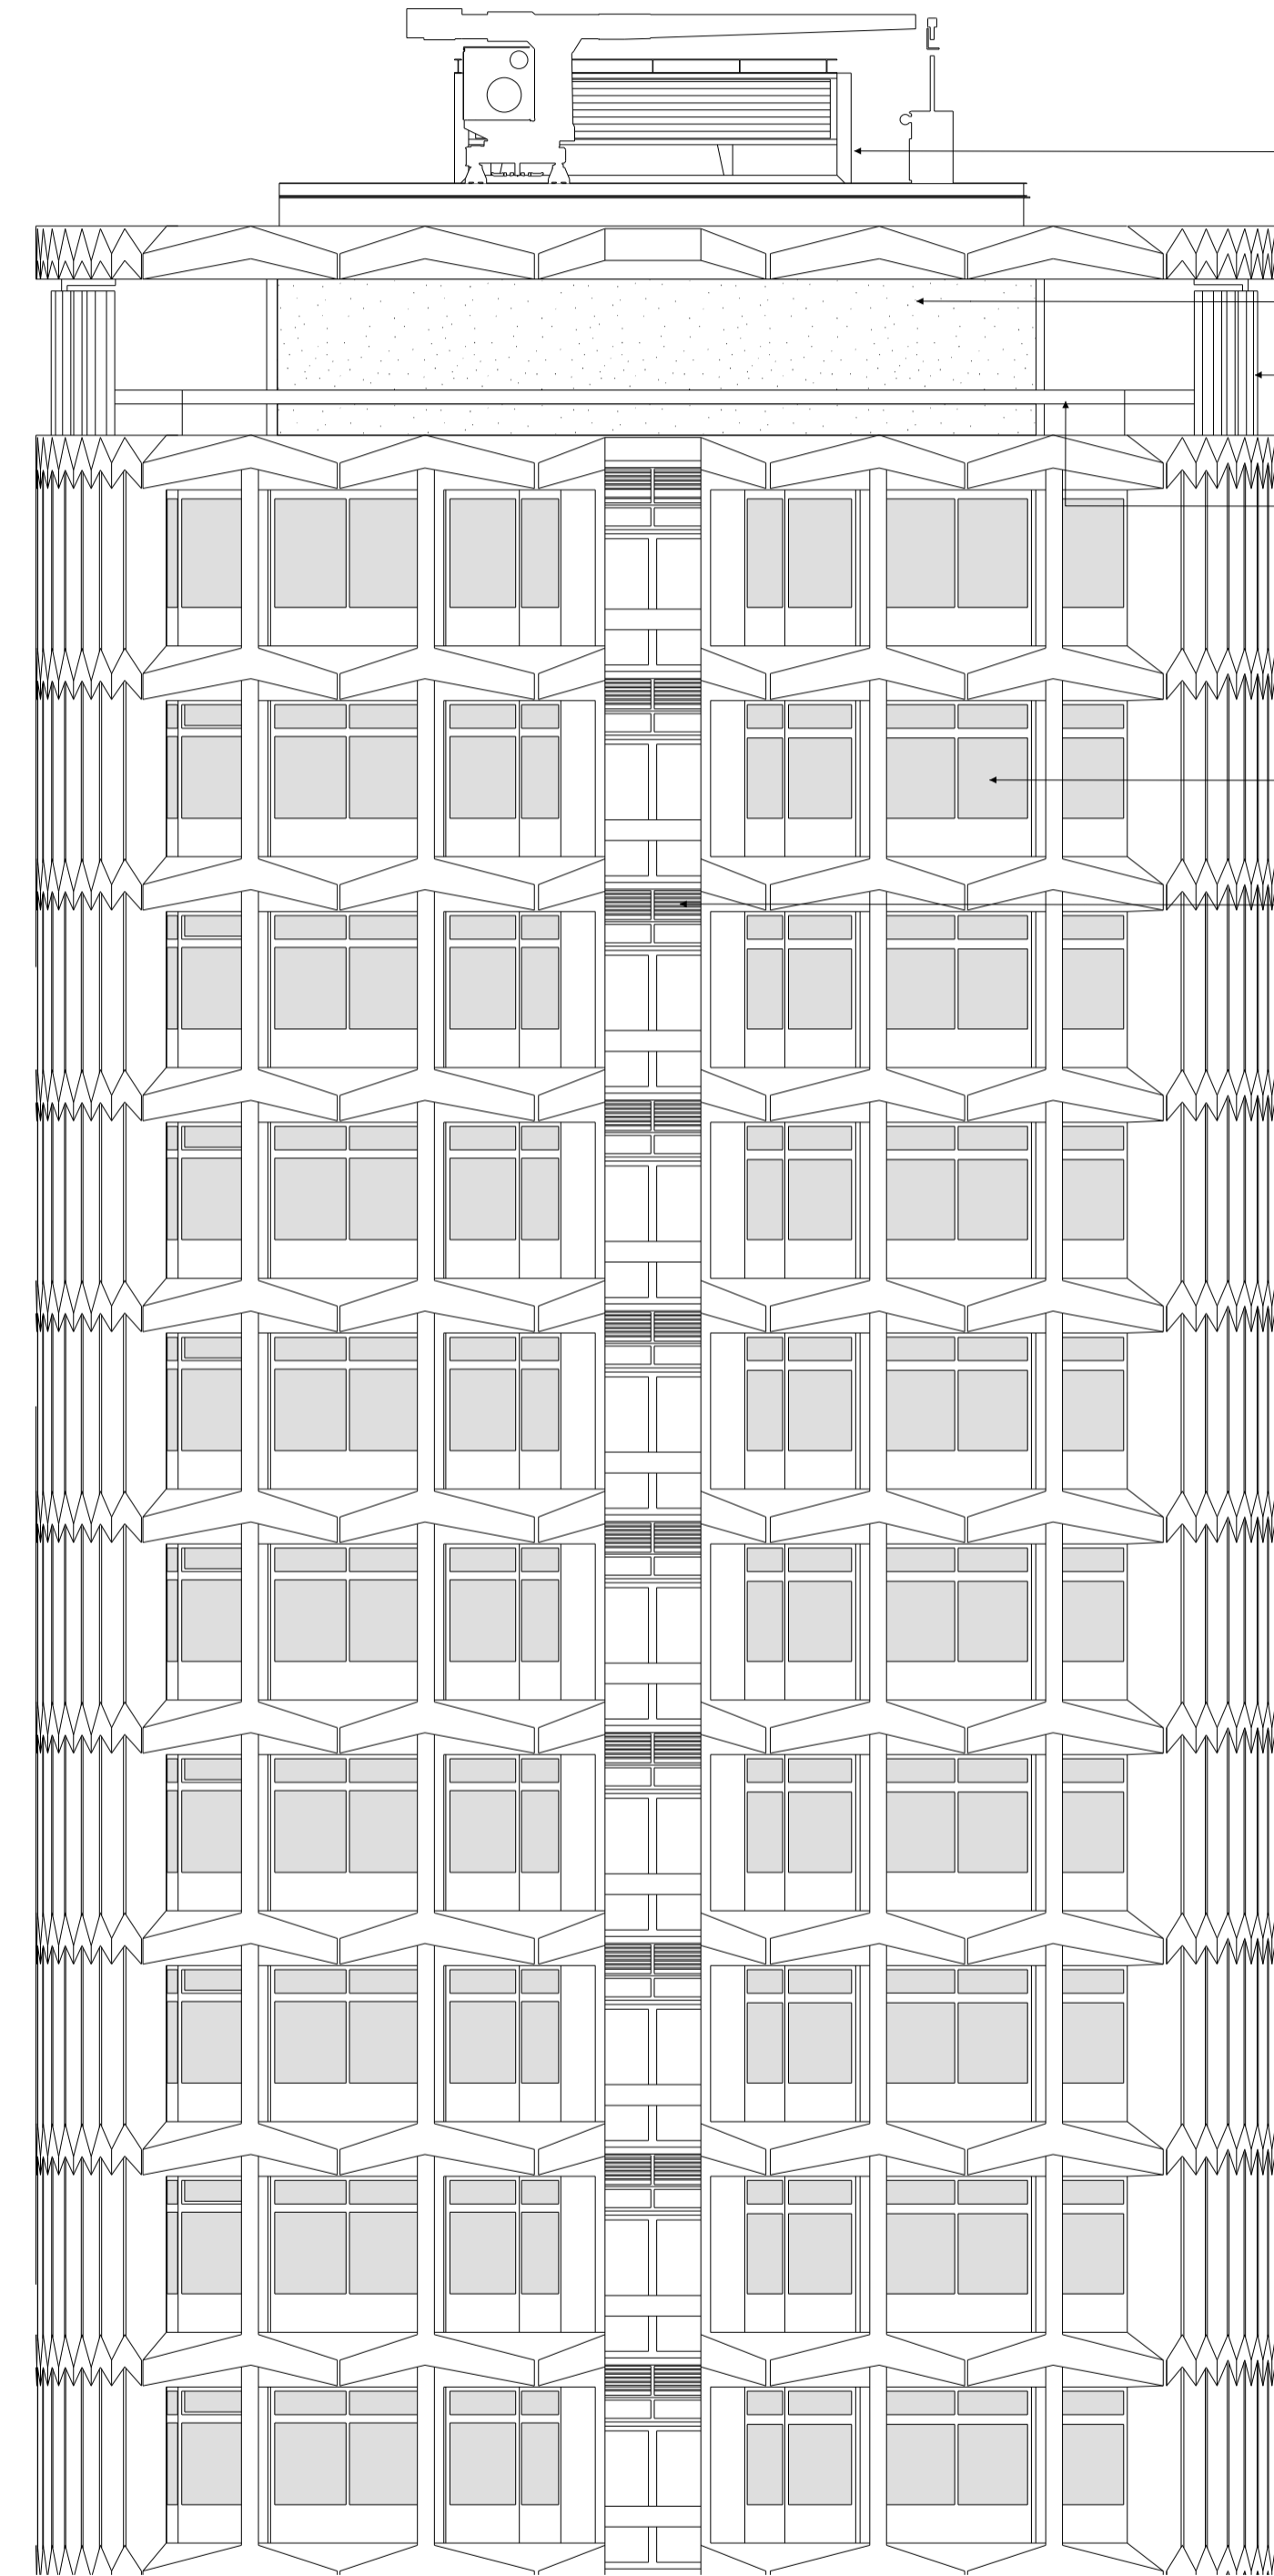

Rooftop plantroom screen.

Rendered wall.

Existing illuminated Centre Point signage.

Existing balustrade height 1090mm

Existing single glazed windows.

Existing core windows with louvre vent above.

Grey fill indicates fritted glazing.

6
19812


Pre-cast concrete brise soleil.

Mosaic tile clad column.

CHARING CROSS ROAD

Existing external staircase.

2 EXISTING ELEVATION SOUTH 1:100
LOWER LEVELS

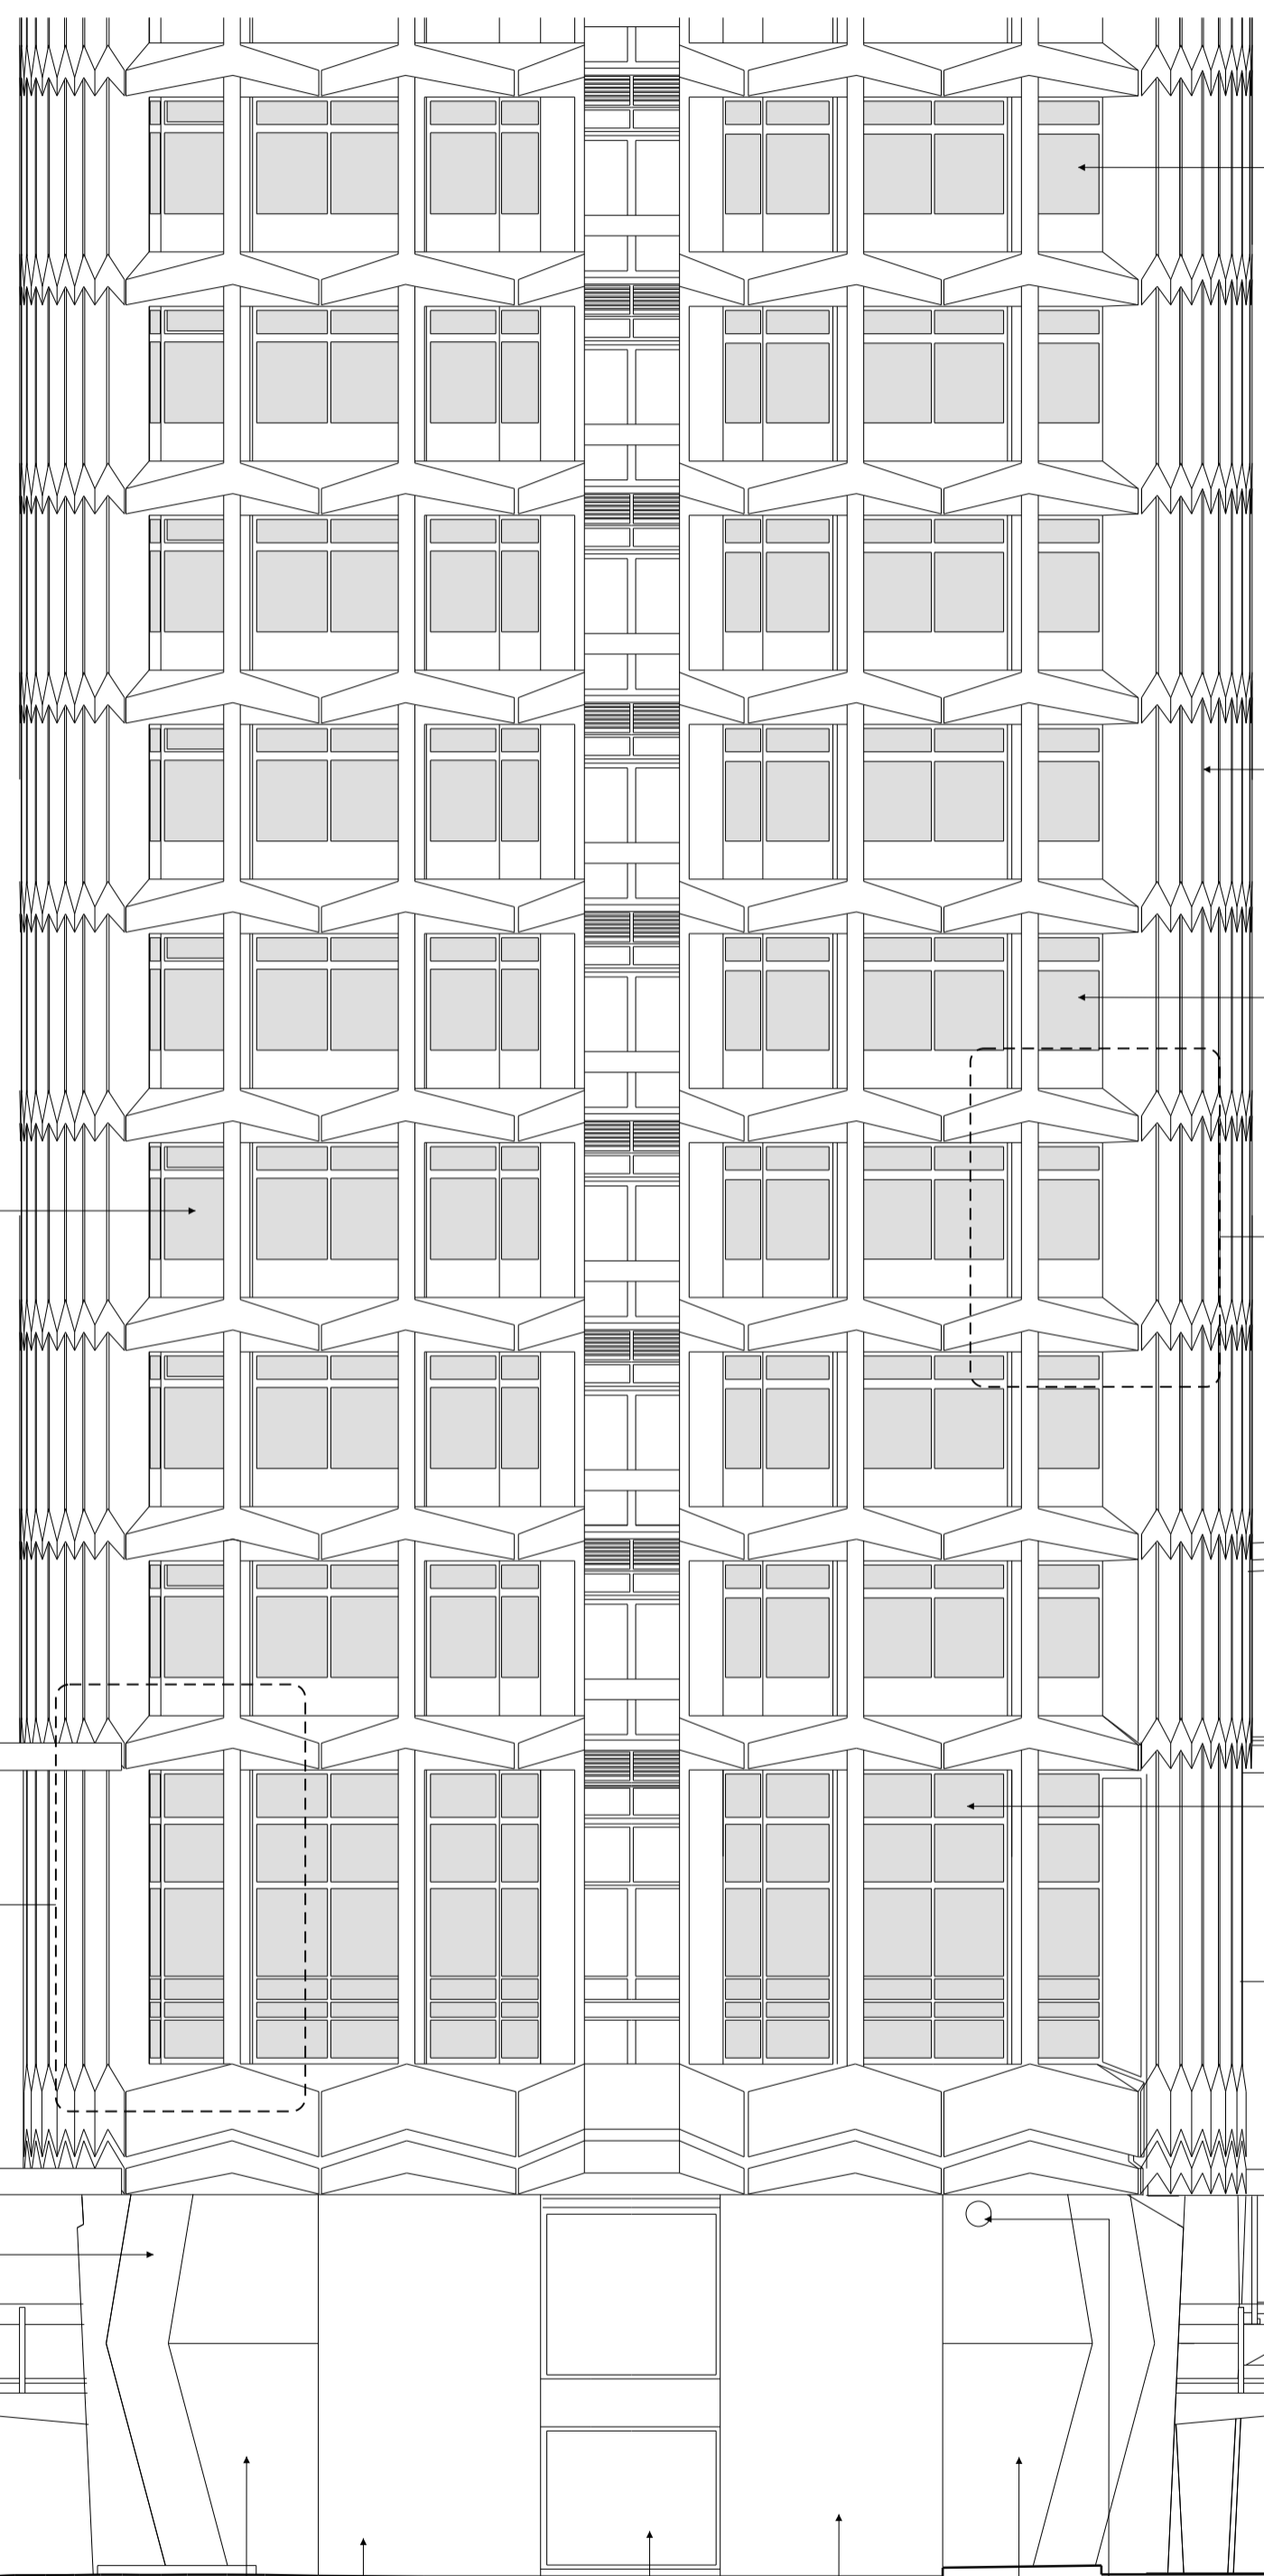

Grey fill indicates fritted glazing.

2
19815

Pre-cast concrete facade.

Existing single glazed windows.

PEDESTRIAN BRIDGE LINK

Existing single glazed windows

FIRST FLOOR
FFL +33.150m
LEVEL AS SURVEY

MEZZANINE FLOOR
FFL +28.570m
LEVEL AS SURVEY

GROUND FLOOR
FFL +25.310m
LEVEL AS SURVEY

Existing glazing.

Existing stone cladding to lift core.

ST GILES STREET

Existing external staircase.

Non-original 'light-box' entrance extension with non-original threshold finishes.


Non-original service vent.

Non-original stone cladding.

1 EXISTING ELEVATION SOUTH 1:100
UPPER LEVELS

REVISIONS

| REV | DATE | DESCRIPTION |
|-----|----------|----------------|
| PL1 | 01.04.13 | PLANNING ISSUE |

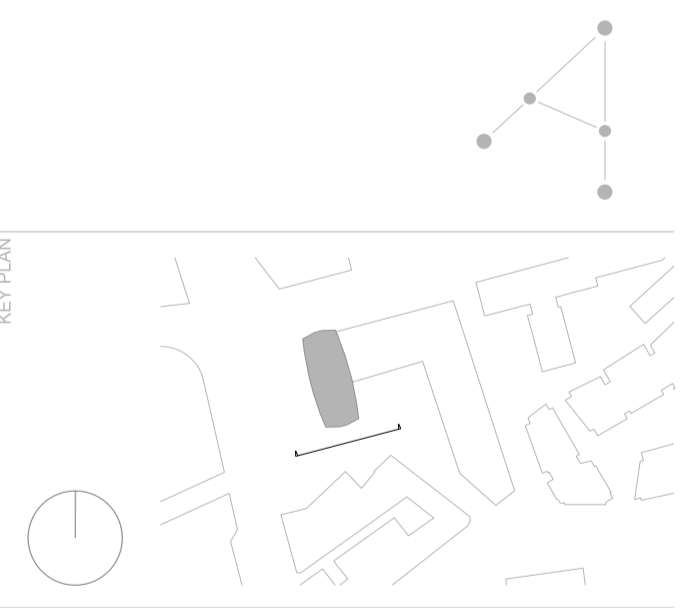

STATUS
PLANNING

CONRAN+ PARTNERS
Architects Designers
22 Shad Thames London SE1 2YU
T: 020 7403 8899
cp@conran.com www.conranandpartners.com

Centre Point
101-103 New Oxford Street
London, WC1A 1DD

TITLE
EXISTING ELEVATION SOUTH
CENTRE POINT TOWER

| | | | | |
|---------|-------|--------|-----------|----------|
| CHECKED | DRAWN | JOB # | DATE | REV |
| NE | NT | 552 | 19227-CPT | PL1 |
| SCALE | SIZE | DATE | REV DATE | REV DATE |
| 1:100 | A1 | APR 13 | 01.04.13 | |