


- NOTES:
- DO NOT SCALE
 - DRAWINGS TO BE READ IN CONJUNCTION WITH ALL SERVICES AND STRUCTURAL ENGINEERS DRAWINGS & SPECIFICATIONS
 - © COPYRIGHT. DRAWINGS NOT TO BE REPRODUCED OR USED WITHOUT PRIOR WRITTEN CONSENT.

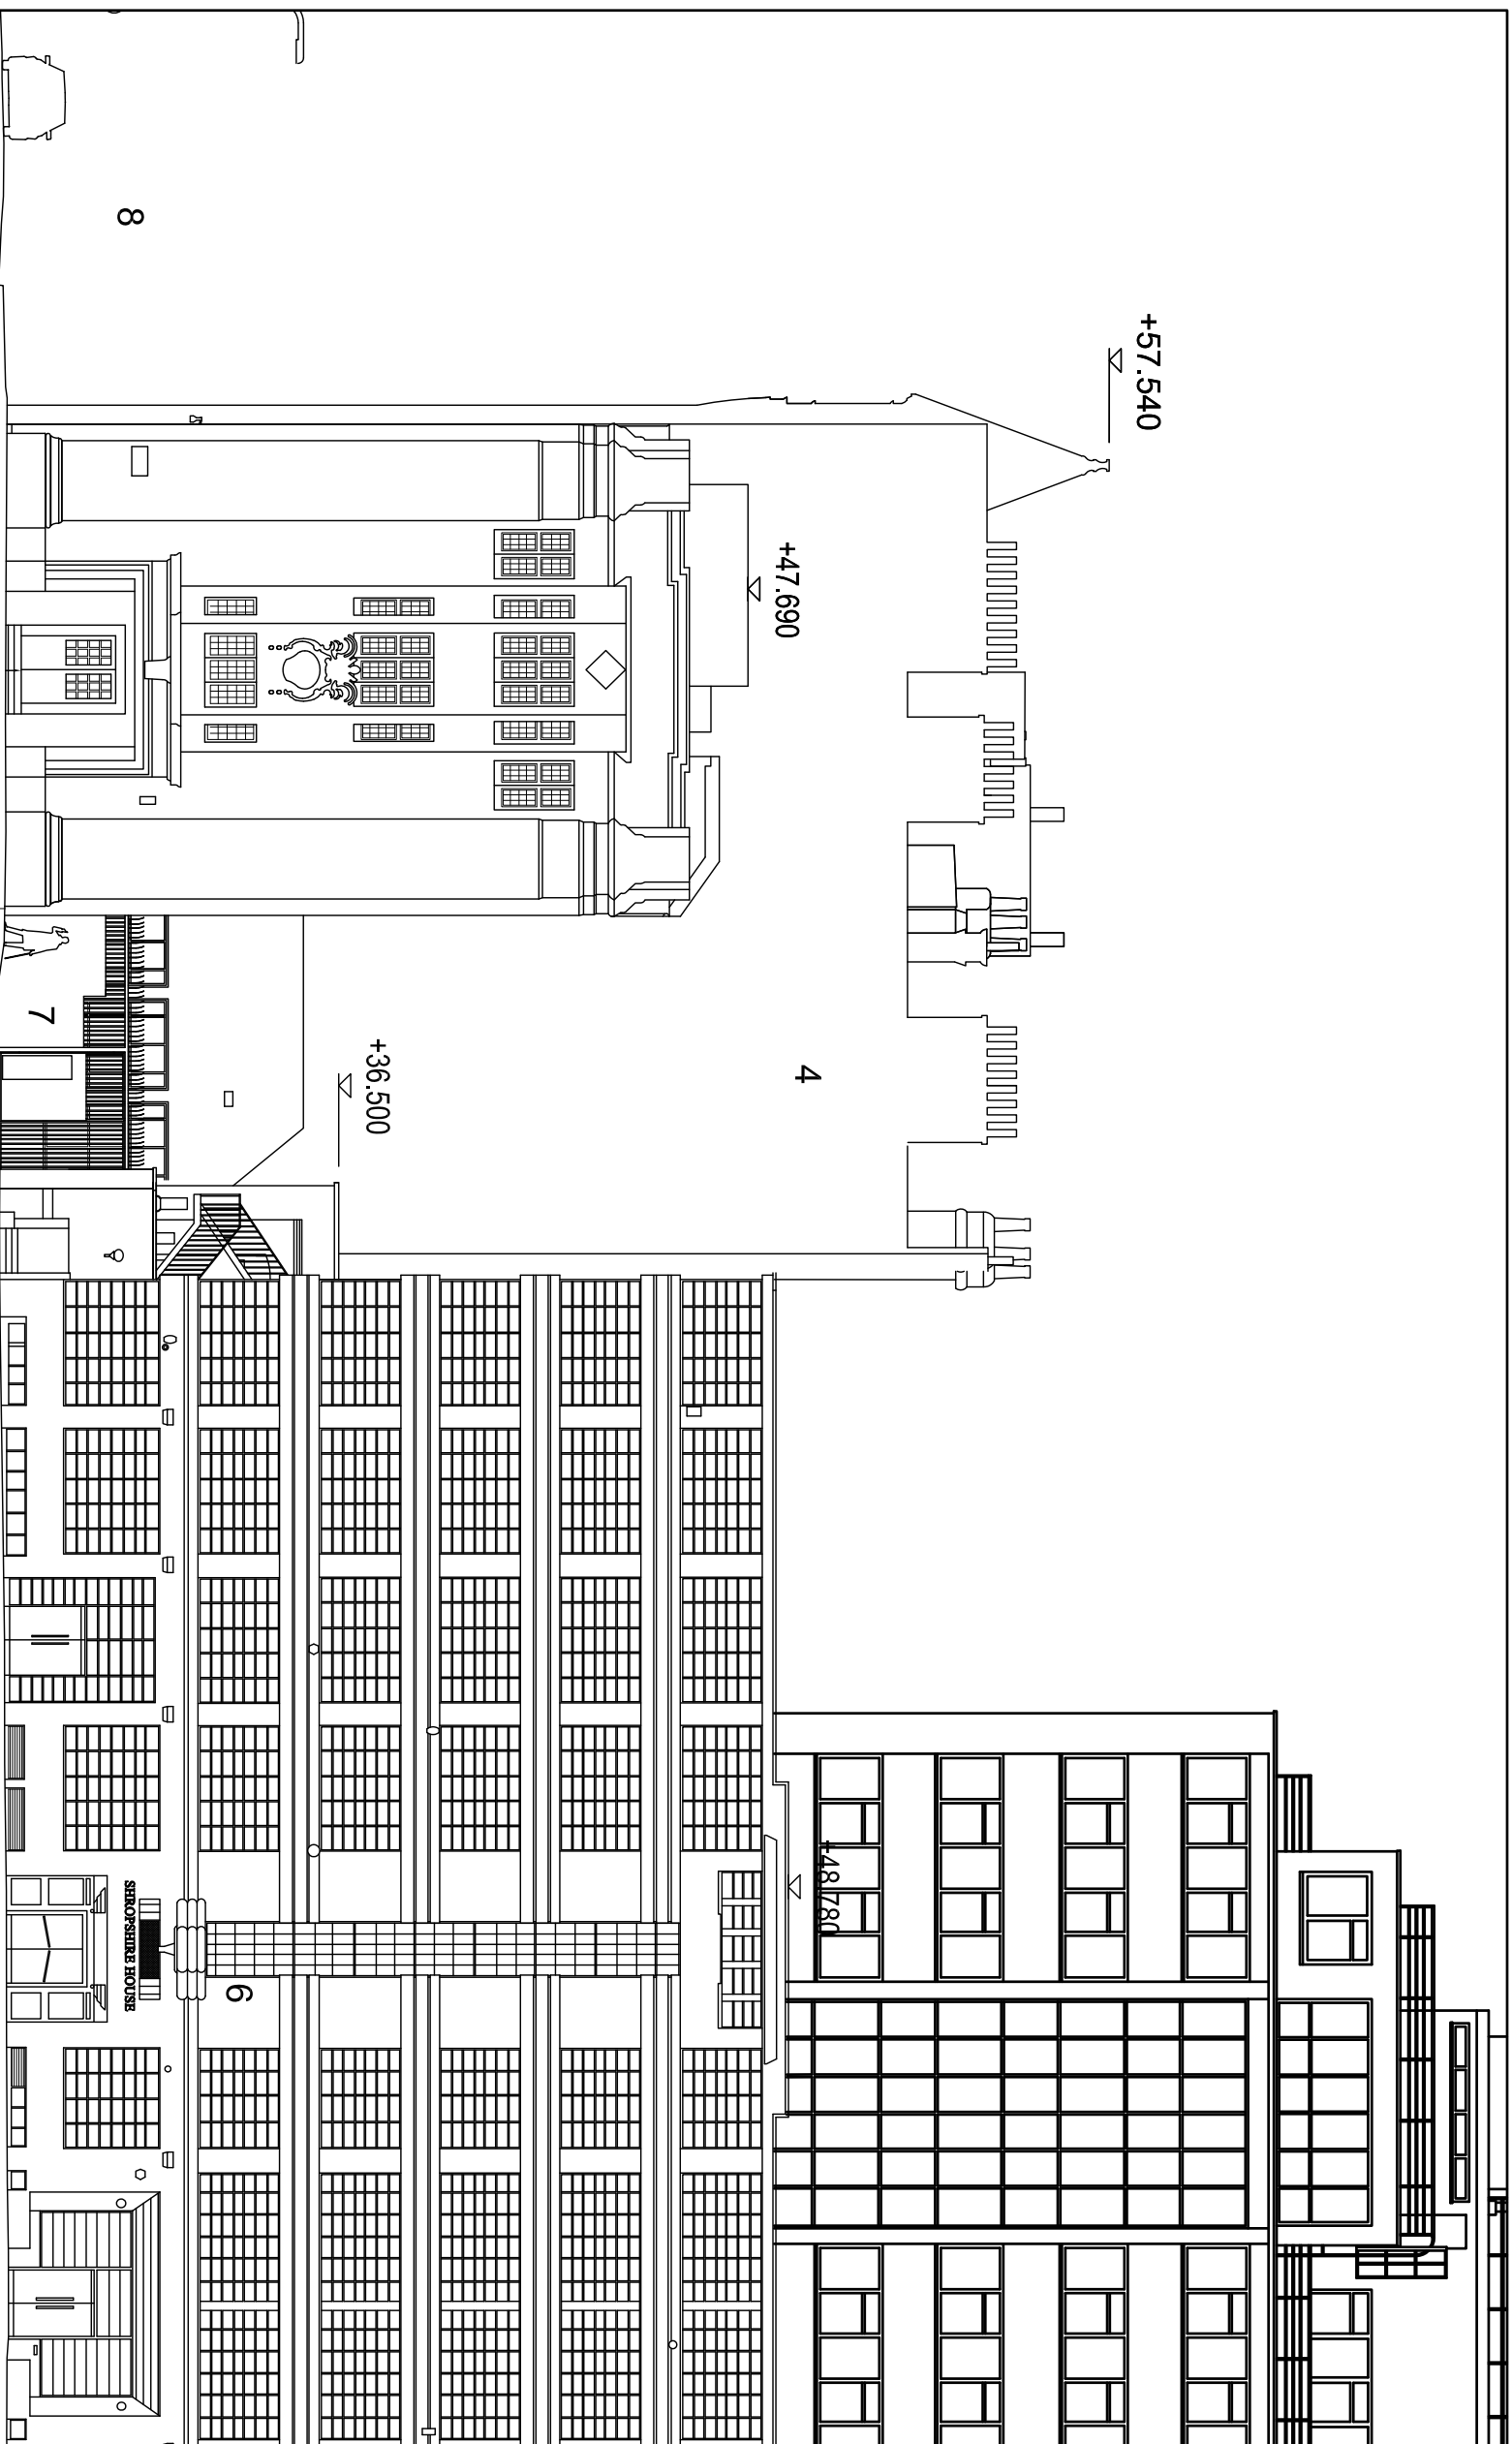

PLANNING

REF	DATE	REVISION	DRN	CHK
1	2015	1	KB	SB

SCALE @A3 DATE DRAWN BY CHECKED BY
1:200 JULY 15 KB SB

DRAWING

EXISTING CAPPER STREET
ELEVATION

PROJECT
UCLH PBT/PHASE 4 - TEMP VIE

LOCATION

CLIENT
UNIVERSITY COLLEGE LONDON
HOSPITALS NHS FOUNDATION TRUST

RIDGE

JUPITER COURT TEL: 0116 245 6600
1A DOMINUS WAY FAX: 01993 815005
MERIDIAN BUSINESS PARK
LEICESTER
LE19 1RP www.ridge.co.uk

DRG NO 151314-2-A-002 REV

FILE REFERENCE:

XREF FILE REFERENCE:

1:200
0 1 2 3 4 5 10M