


- NOTES:
1. DO NOT SCALE
  2. DRAWINGS TO BE READ IN CONJUNCTION WITH ALL SERVICES AND STRUCTURAL ENGINEERS DRAWINGS & SPECIFICATIONS
  3. © COPYRIGHT. DRAWINGS NOT TO BE REPRODUCED OR USED WITHOUT PRIOR WRITTEN CONSENT.

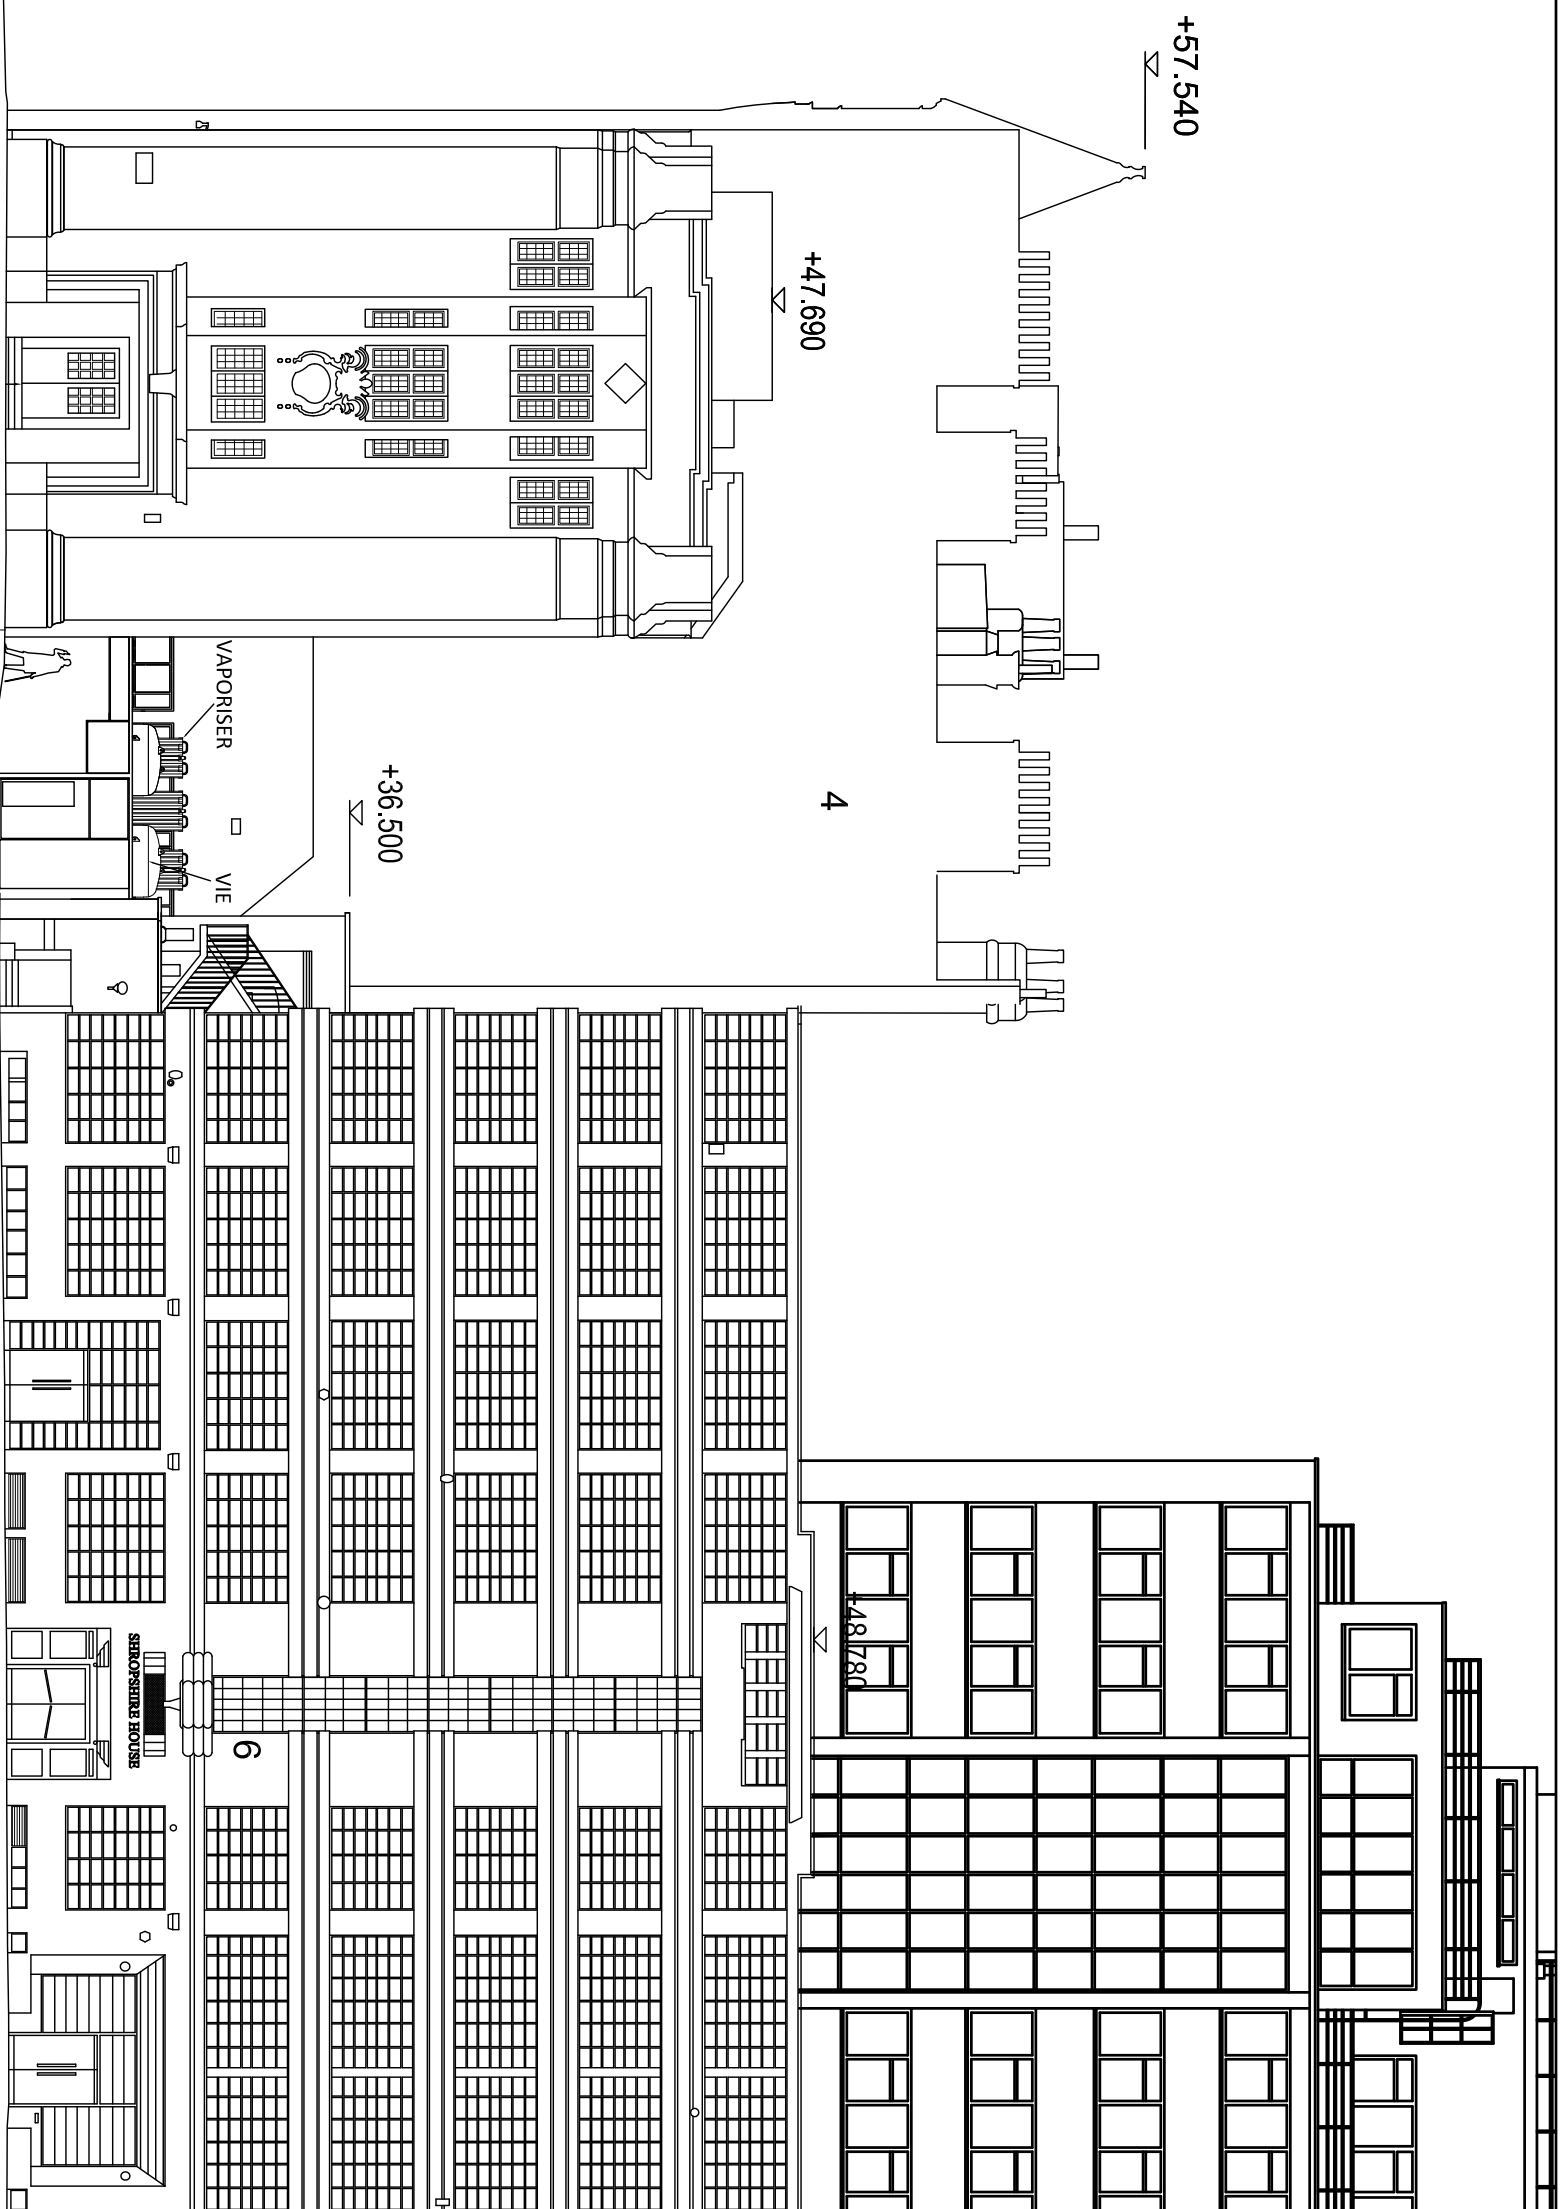

# PLANNING

REF	DATE	REVISION	DRN	CHK
SCALE @A3	DATE	DRAWN BY	CHECKED BY	
1:200	JULY 15	KB	SB	

DRAWING  
 PROPOSED CAPPER STREET  
 ELEVATION

PROJECT  
 UCLH PBT/PHASE 4 - TEMP VIE  
 LOCATION

CLIENT  
 UNIVERSITY COLLEGE LONDON  
 HOSPITALS NHS FOUNDATION TRUST


**RIDGE**

JUPITER COURT TEL: 0116 245 6600  
 1A DOMINUS WAY FAX: 01993 815005  
 MERIDIAN BUSINESS PARK  
 LEICESTER  
 LE19 1RP www.ridge.co.uk

DRG NO 151314-2-A-004 REV

FILE REFERENCE:

XREF FILE REFERENCE:

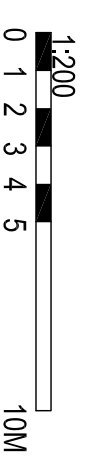

HUNTLEY STREET

SITE BOUNDARY

SITE BOUNDARY