


DO NOT SCALE THIS DRAWING

Contractors are to check all dimensions prior to commencement on site and notify the architect of any errors, omissions, or discrepancies.


TateHindle Limited retain copyright of this drawing. It may not be copied, altered or reproduced in any way without their written authority.




01 Acoustic Panels - Elevation 01  
1:20

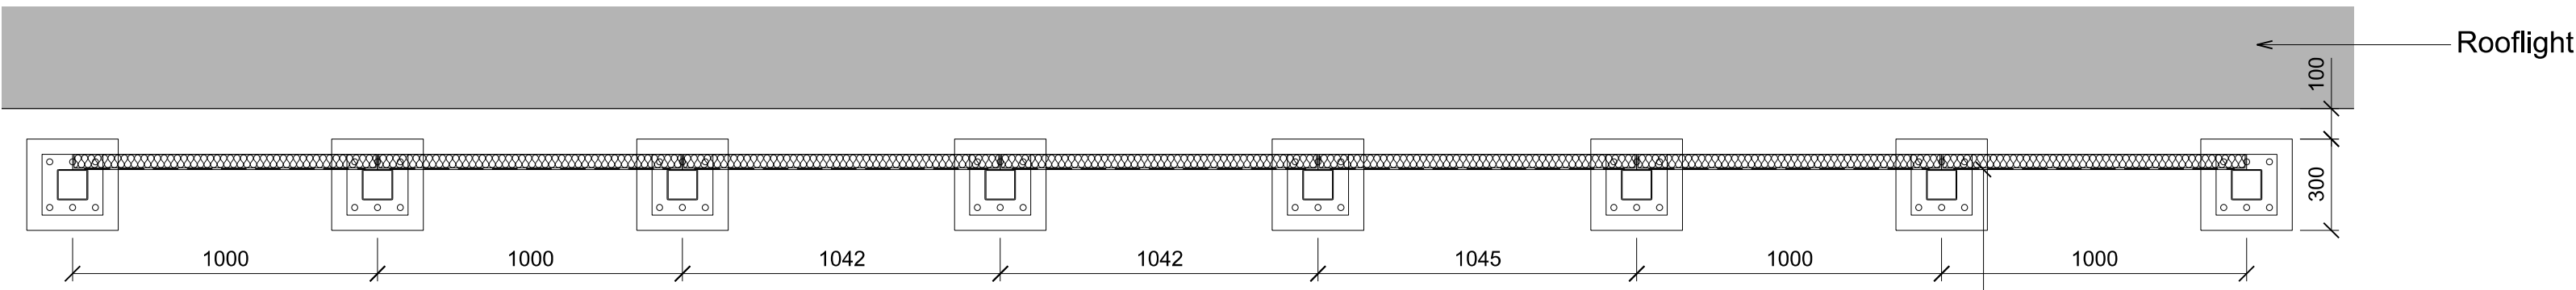


02 Acoustic Panels - Plan  
1:20

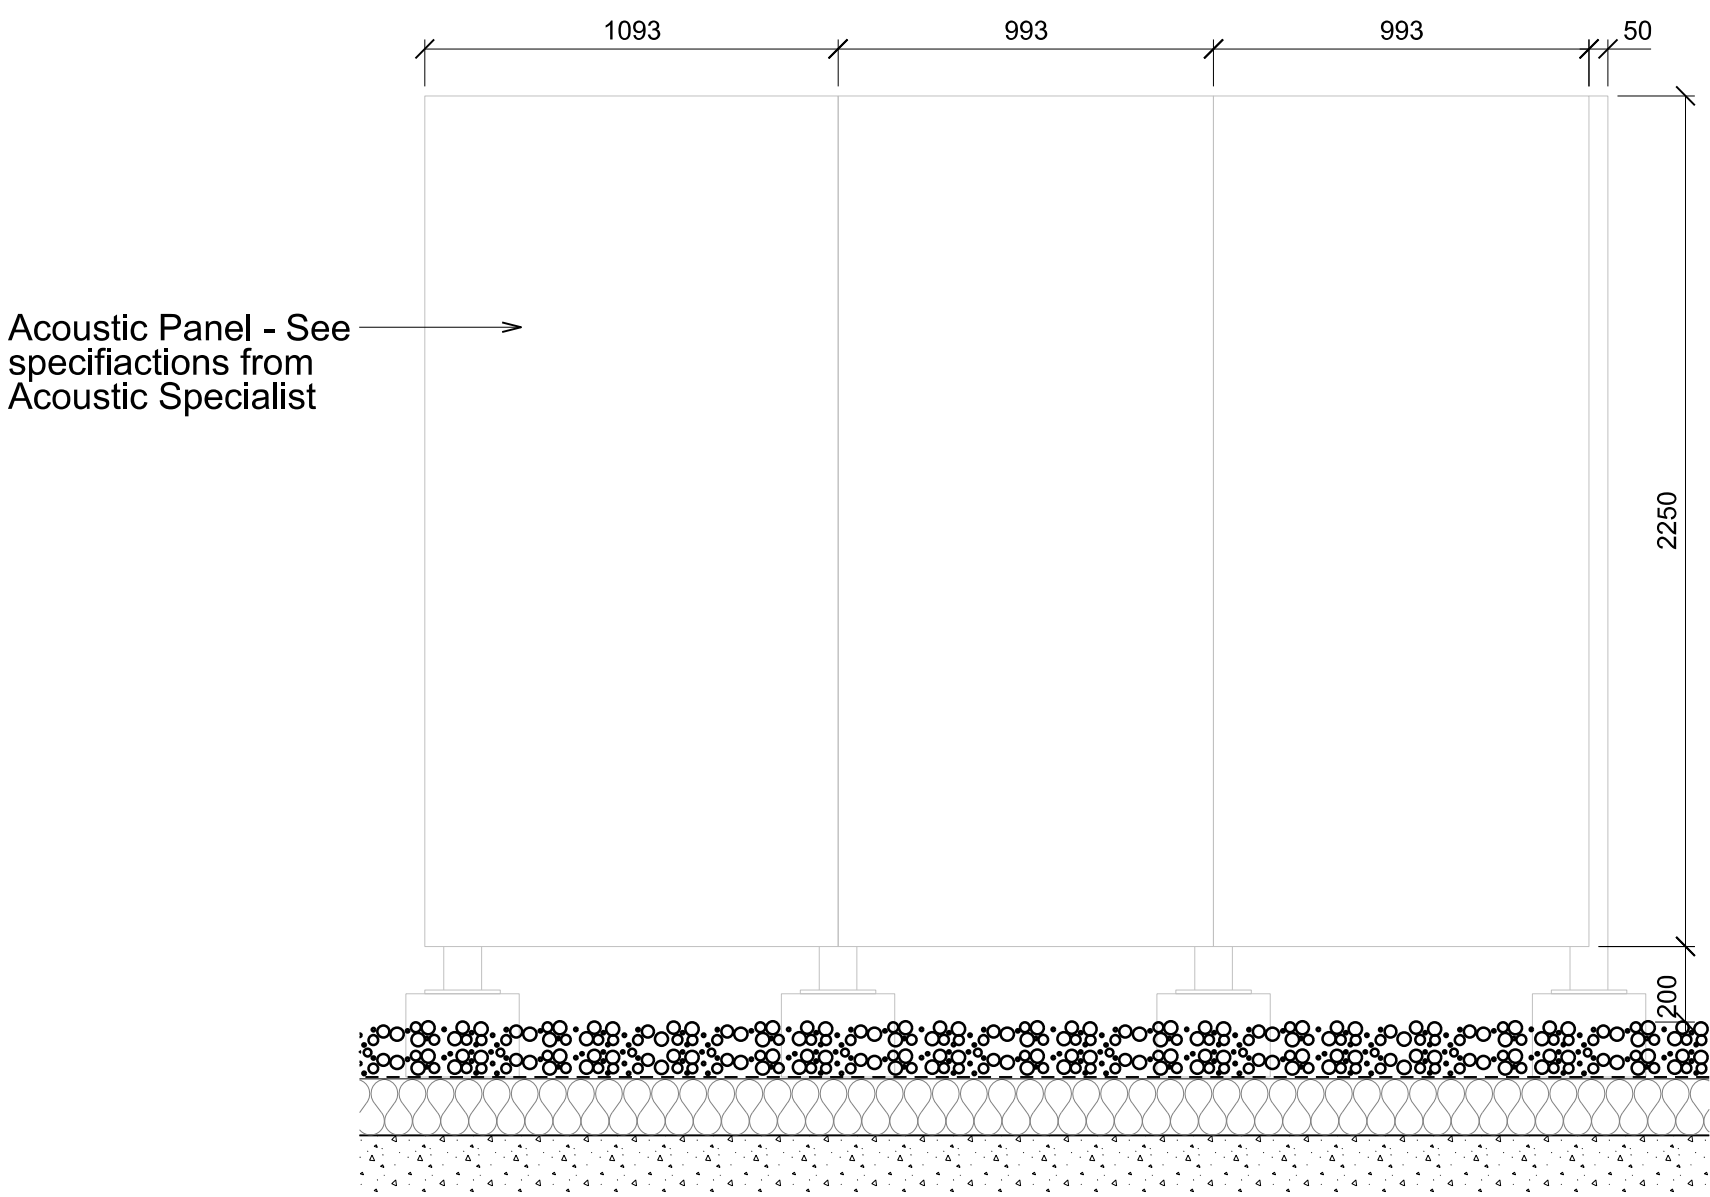

03 Acoustic Panels - Elevation 01  
1:20

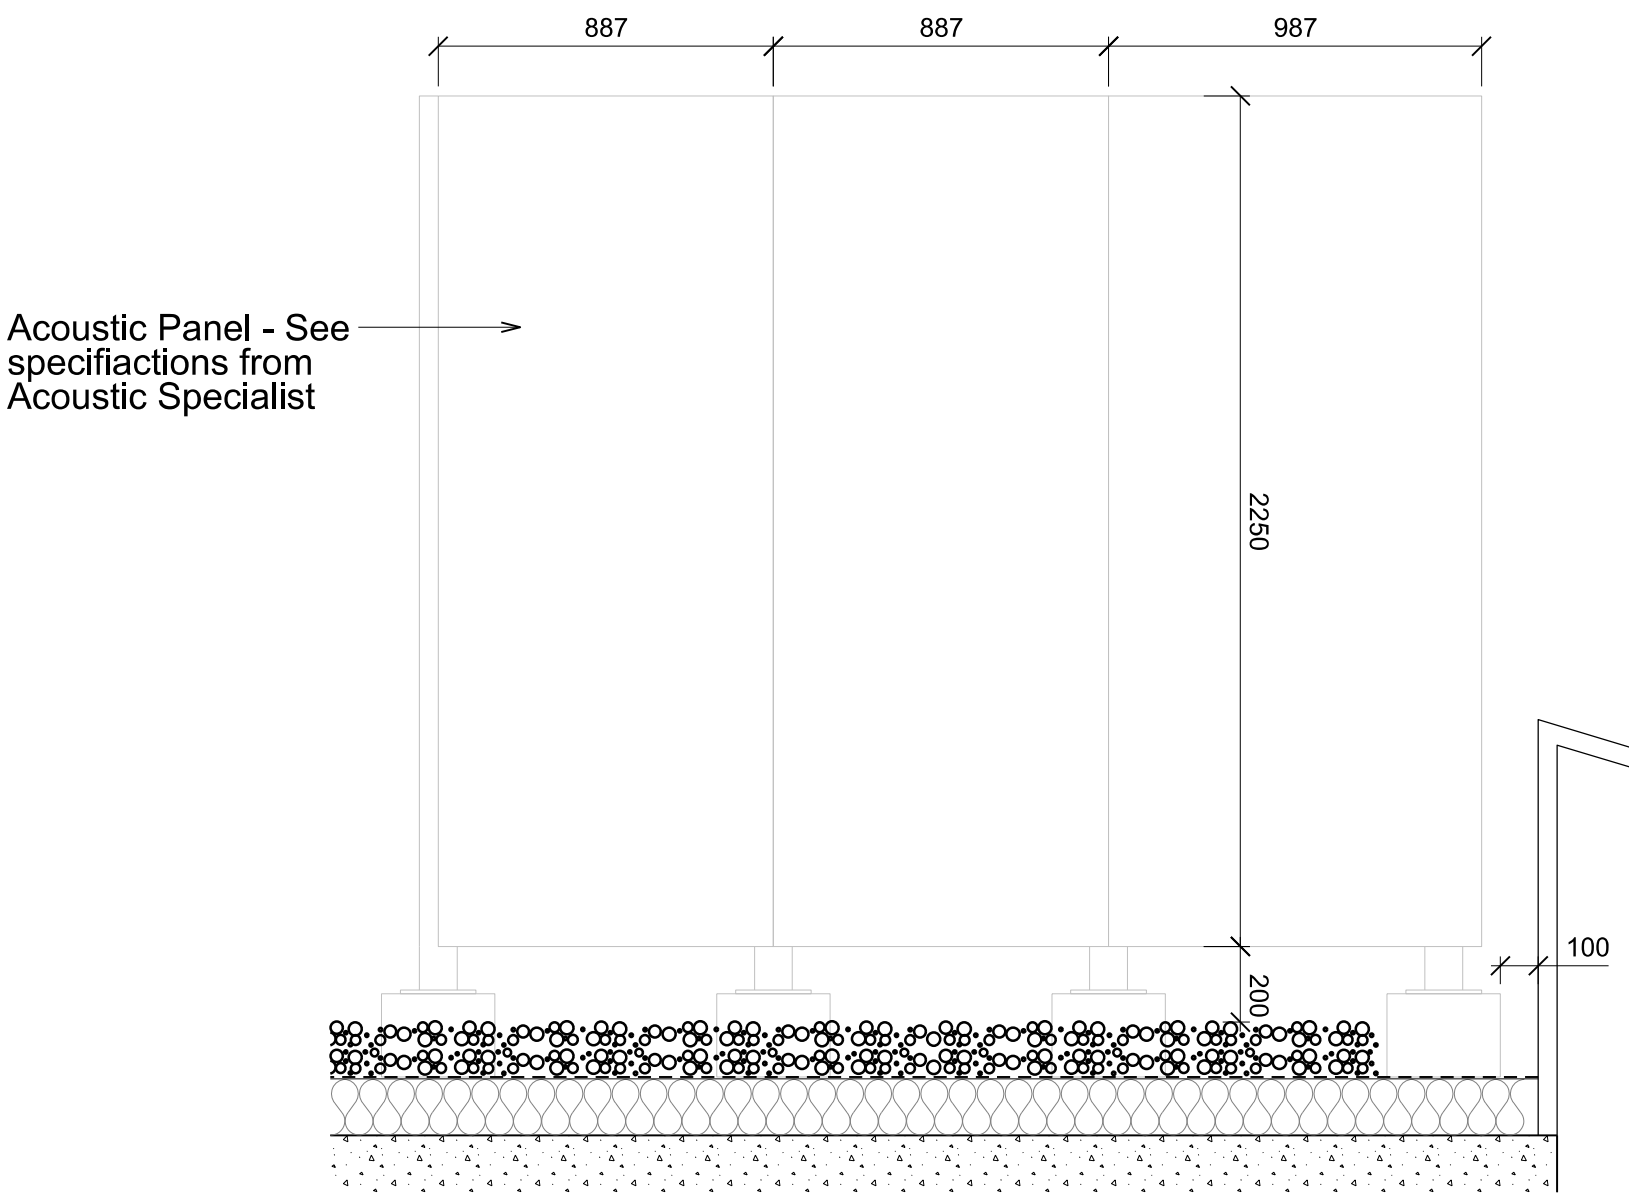

04 Acoustic Panels - Elevation 02  
1:20

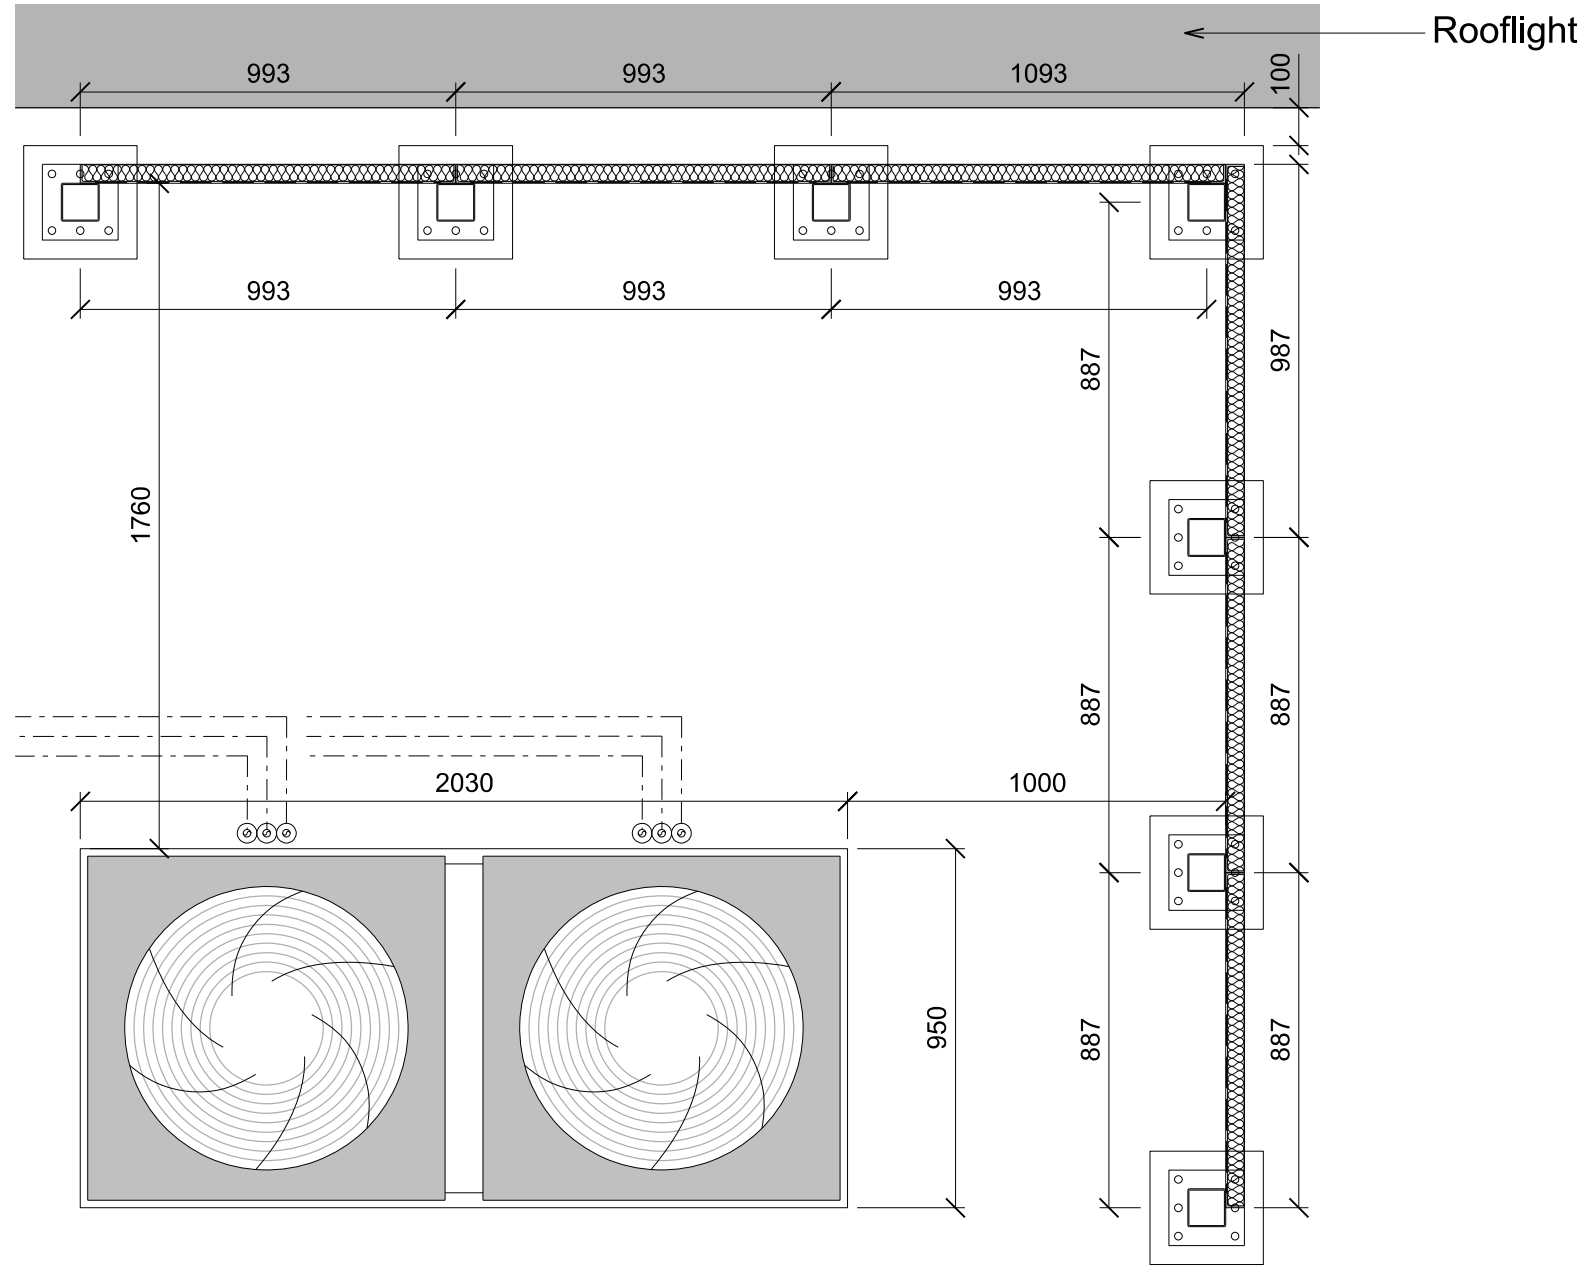

04 Acoustic Panels - Plan  
1:20

00	Issue for Planning	06-08-15	SB
Rev	Description	Date	Checked
Status			
FOR PLANNING			
Client			
PLATINE HOLDINGS			
Project			
WHITTINGTON HOUSE			
Drawing			
FIRST FLOOR - PLANT AREA ACOUSTIC PANELS DETAILS			
Scale	Drawn	Date	Checked
1:20@A1	MH	31-07-15	SB
Project no.	Dwg	Revision	
13140	PL(27)004	00	

tatehindle

TateHindle Limited  
1 Lindsey Street  
Smithfield  
London EC1A 9HP

T 020 7332 4850  
mail@tatehindle.co.uk  
www.tatehindle.co.uk