




01 Louvre detail - Elevation 01
1:10

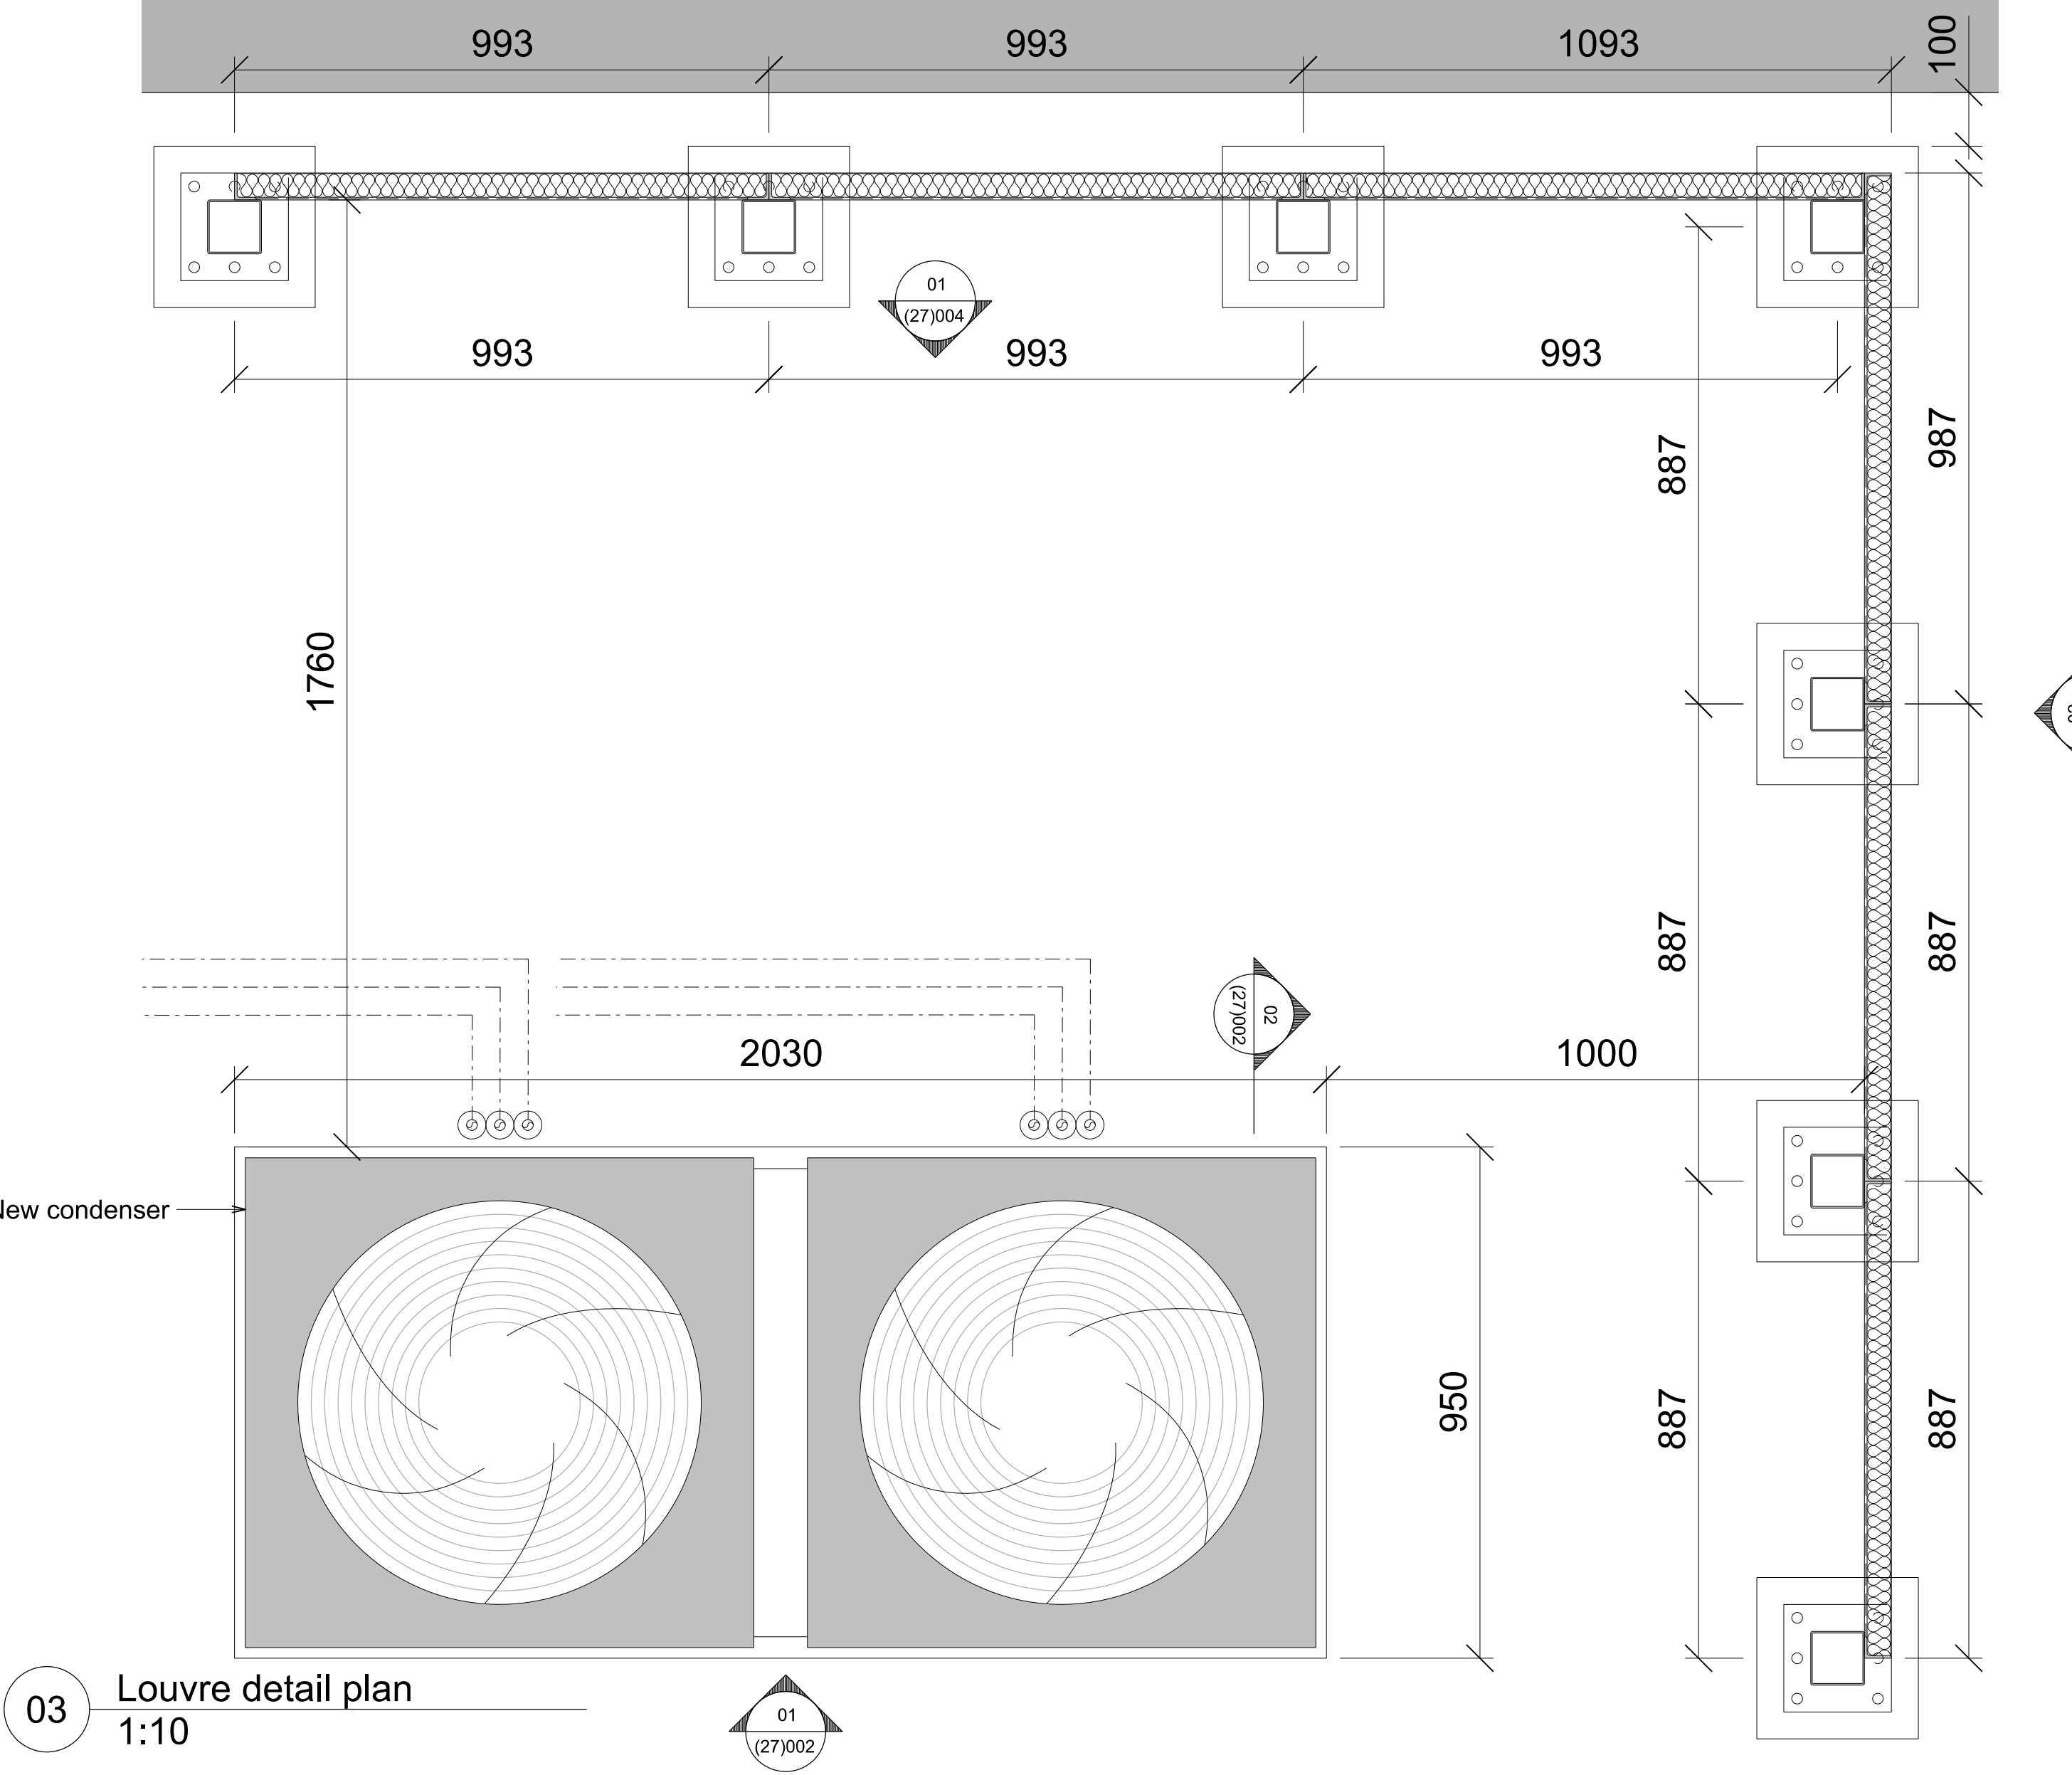

03 Louvre detail plan
1:10

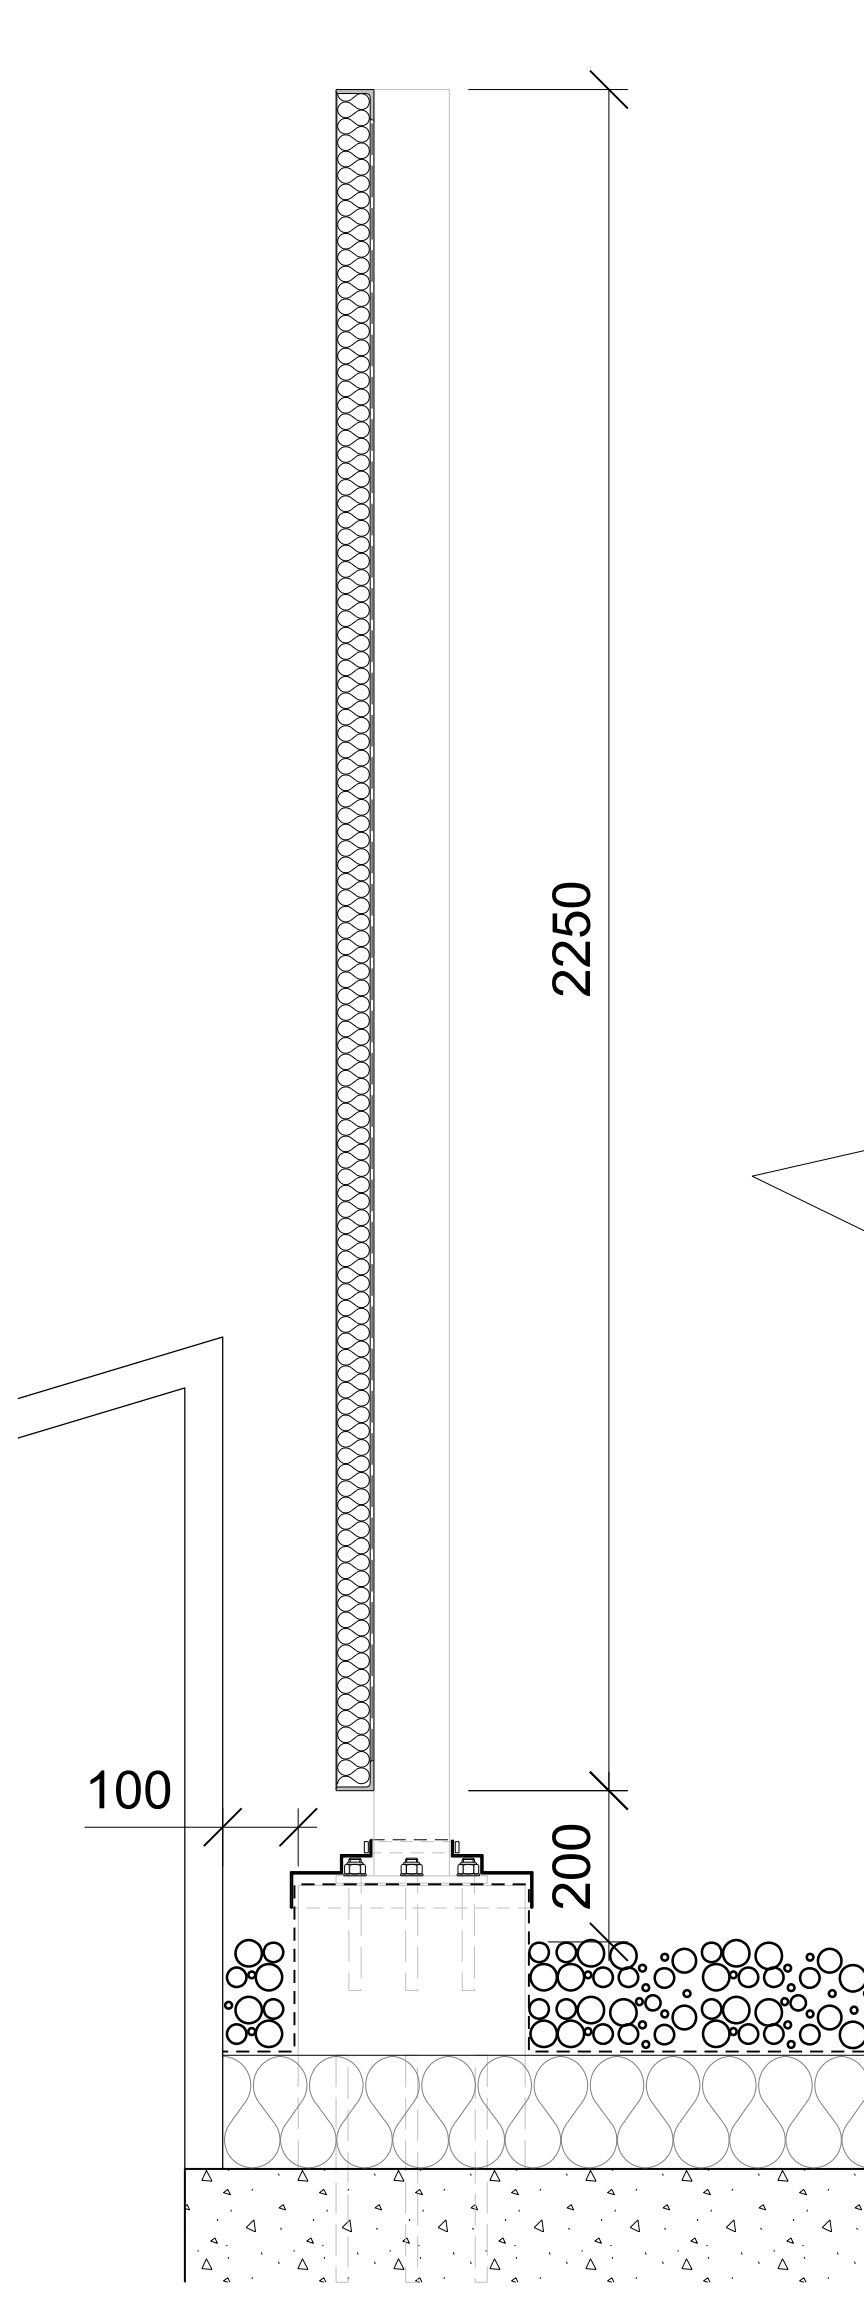

02 Louvre detail - Section S1
1:10

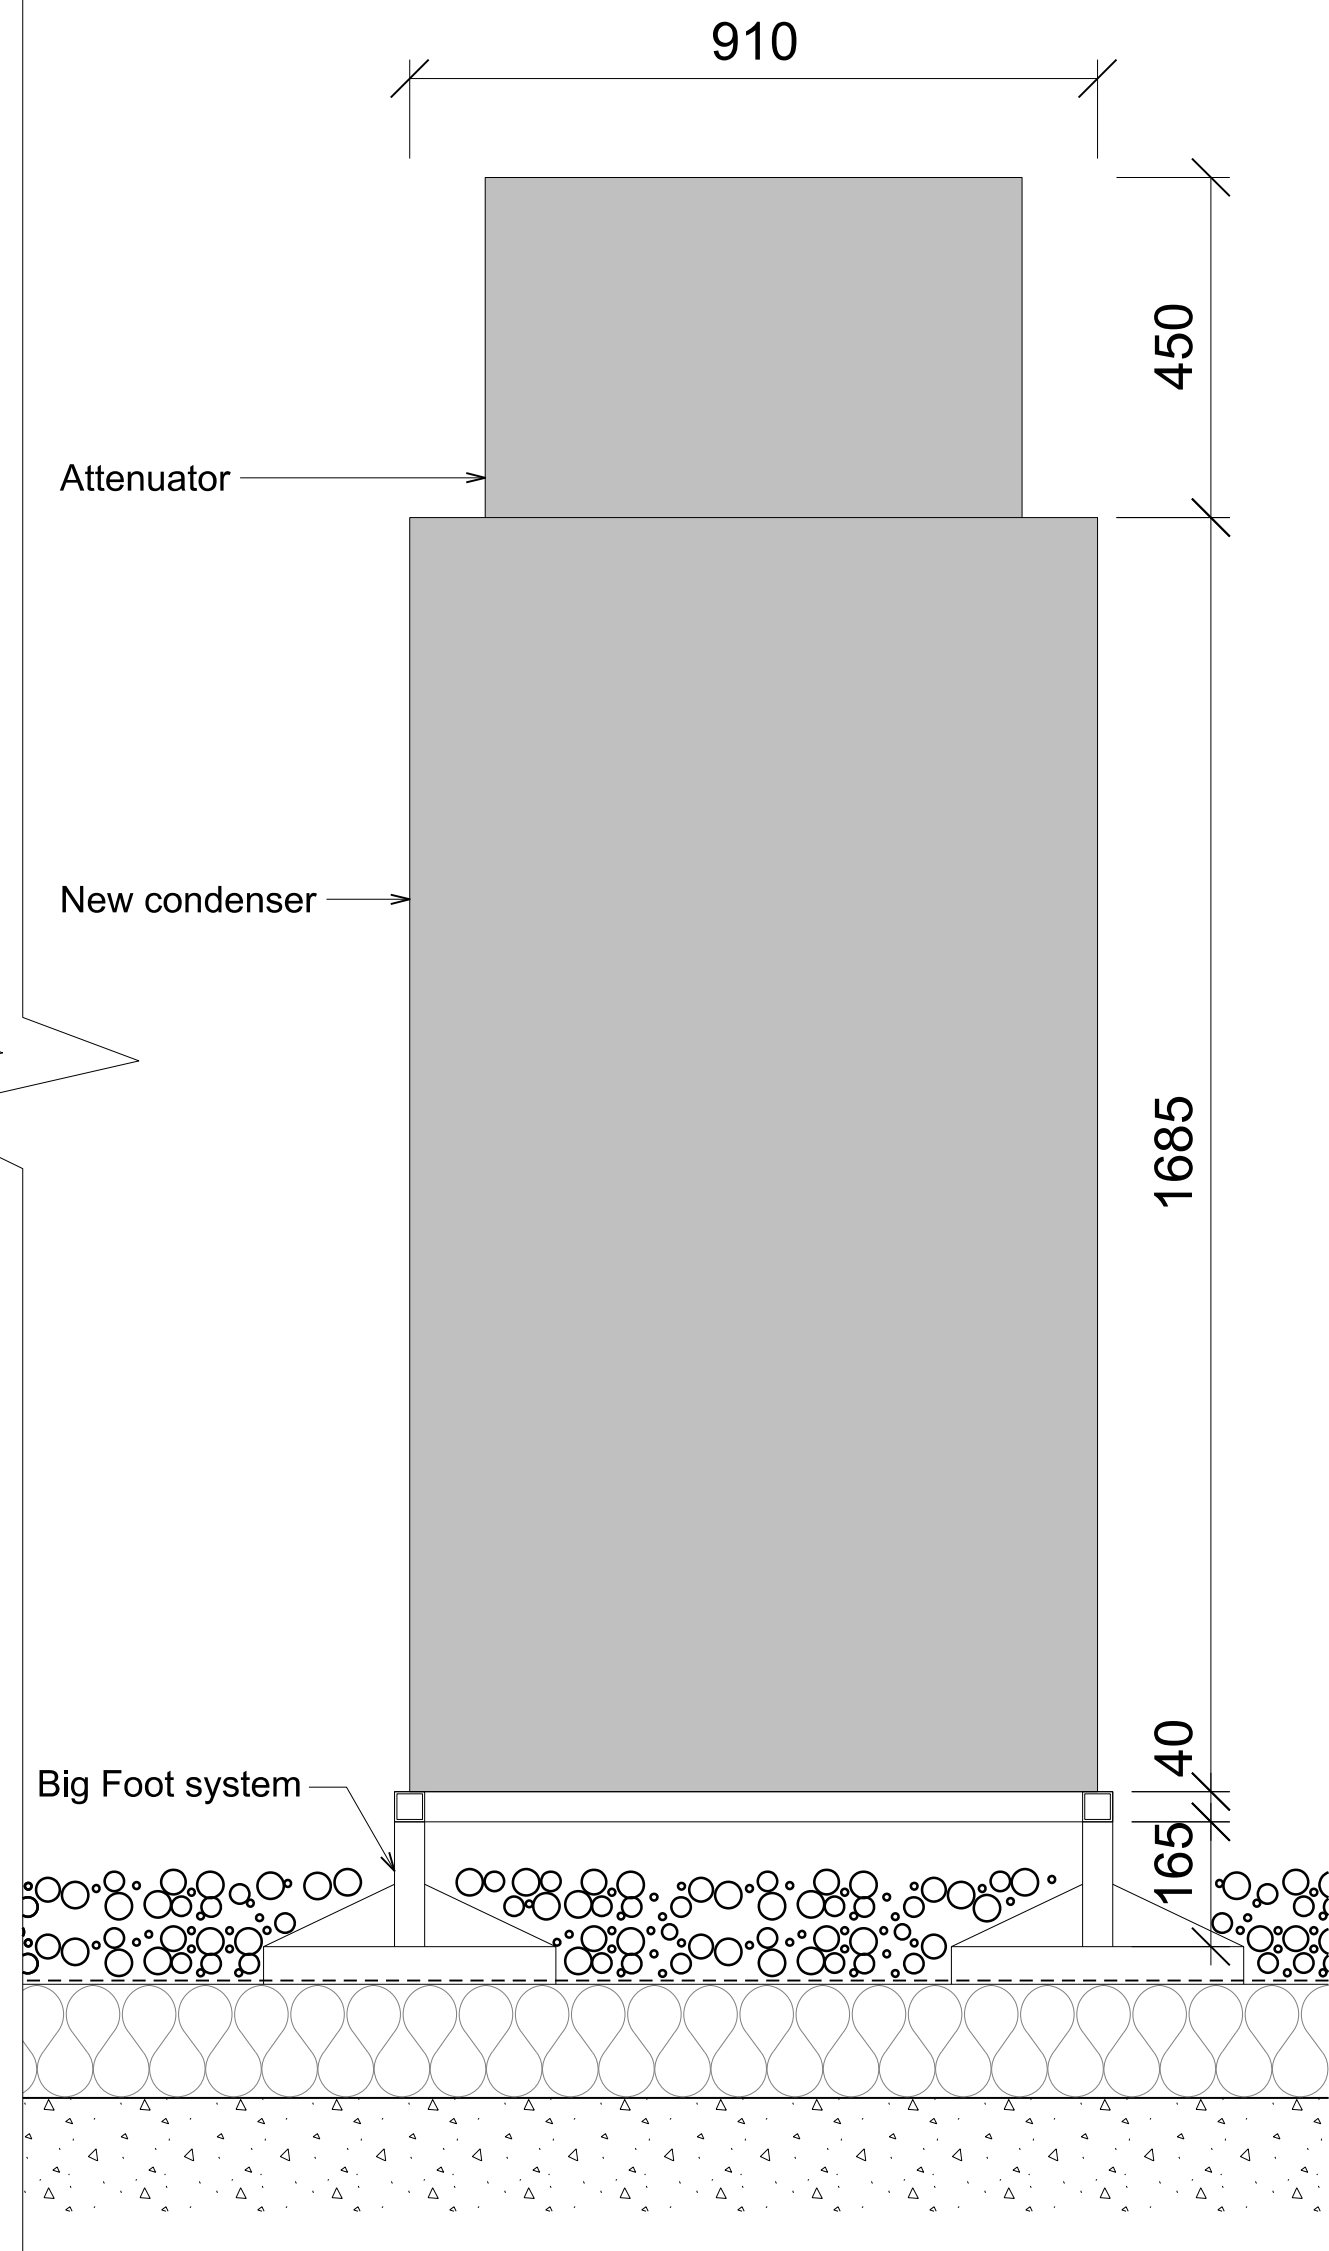

DO NOT SCALE THIS DRAWING
Contractors are to check all dimensions prior to commencement on site and notify the architect of any errors, omissions, or discrepancies.
TateHindle Limited retain copyright of this drawing. It may not be copied, altered or reproduced in any way without their written authority.

00	Issue for Planning	06-08-15	SB
Rev	Description	Date	Checked

Status
FOR PLANNING
Client
PLATINE HOLDINGS
Project
WHITTINGTON HOUSE

Drawing
**FIRST FLOOR - PLANT AREA
DETAILS**

Scale	Drawn	Date	Checked
1:10@A1	MH	12-06-15	SB
Project no.	Dwg	Revision	
13140	PL(27)002	00	

tatehindle

TateHindle Limited
1 Lindsey Street
Smithfield
London EC1A 9HP
T 020 7332 4850
mail@tatehindle.co.uk
www.tatehindle.co.uk