



FIT-OUT DRAWING LEGEND:
 Please note - for clarity, notes on the drawing are as-previously approved, and new notes & information are detailed below:
 N1. Glazed walls to facilitate programming spaces along east and west walls.
 A. Small seminar room
 N2. 'Pod' seminar spaces, freestanding & disconnected from soffit of main volume

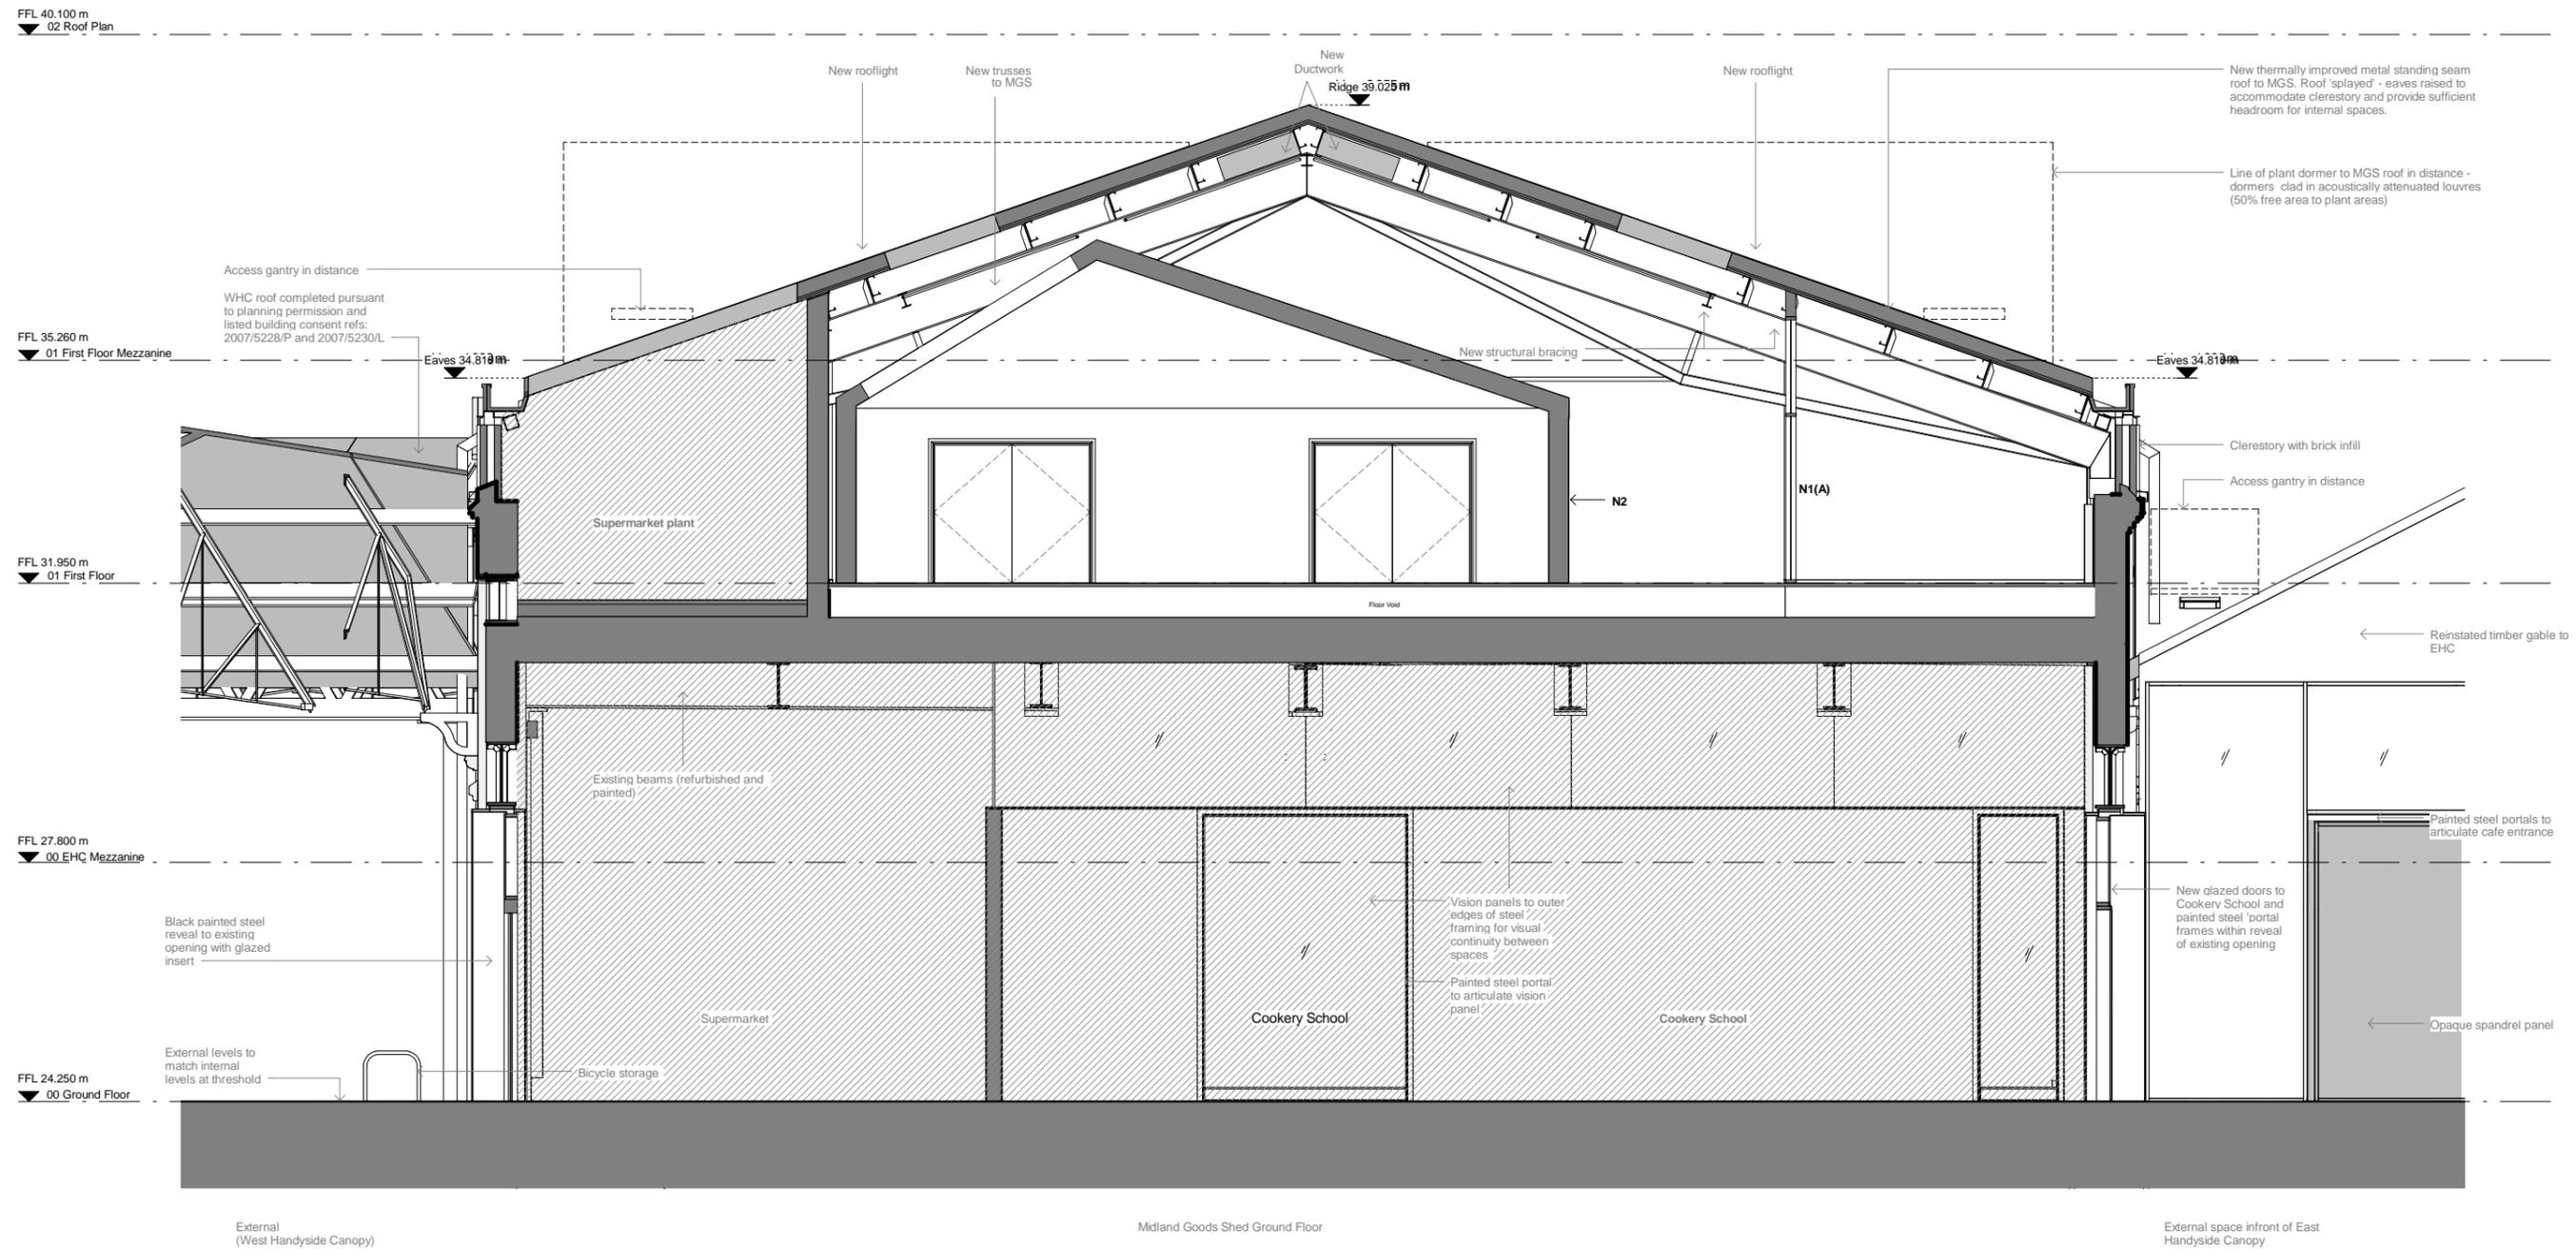

Revisions	By	Chk	Revisions	By	Chk	Notes
1. 150803			Draft for Information	MH	EM	1. These proposals relate only to the parts of the building and canopy to be occupied initially by Guardian News & Media; they do not relate to those hatched areas to be occupied initially by Waitrose pursuant to Reserved Matters approval reference 2014/1433P and Listed Building Consent reference 2014/1436L. 2. Drawing to be read in conjunction with 0613_P_233 and 1314_PC_233
A. 150807		Draft for Information	MH	EM		
B. 150825		For Approval	CH	EM		
C. 150827		For Approval	CH	EM		

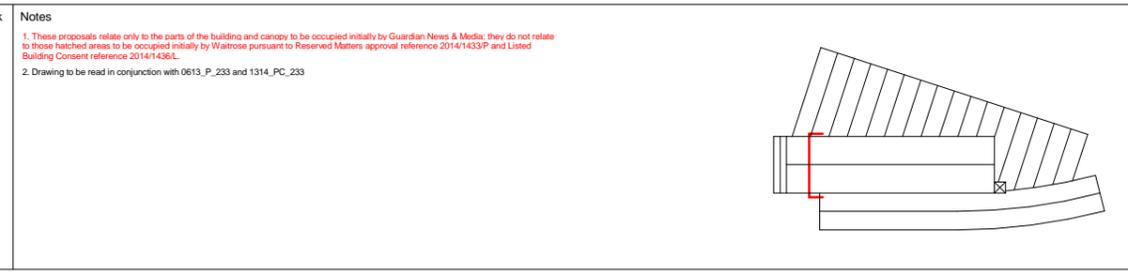

Bennetts Associates Architects
 1 Rawstone Place London EC1V 7NL
 T +44 (0) 20 7520 3300 F +44 (0) 20 7520 3333
 E mail@bennettsassociates.com

Project: **Guardian Space**
 Guardian News & Media

Drawing Title: **Section GG looking North Proposed**

Drawing Number: **1314_P_233**

Scale @ A3: 1:100
 Scale @ A1: 1:50

Project No. 1314

Revision: **C**

Revision Date: 150827

YY MM DD