



Existing Section (scale 1:25 @ A3)

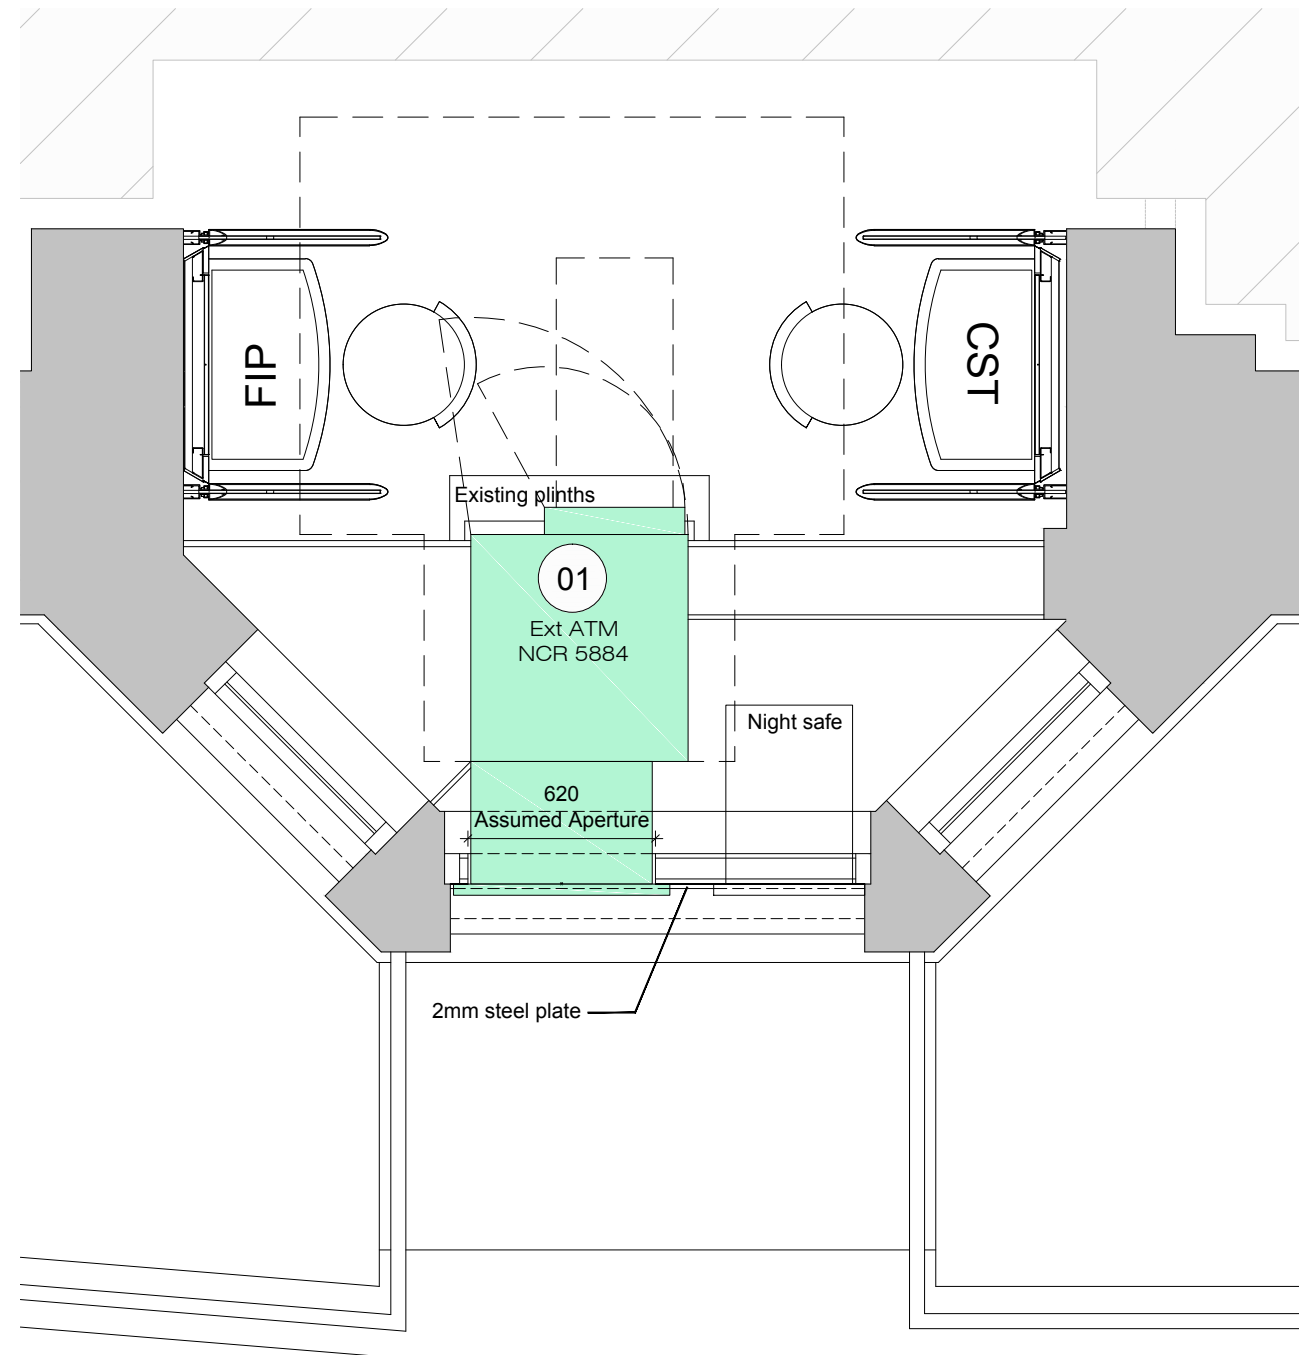

Existing Detailed Plan of Affected Area (scale 1:25 @ A3)

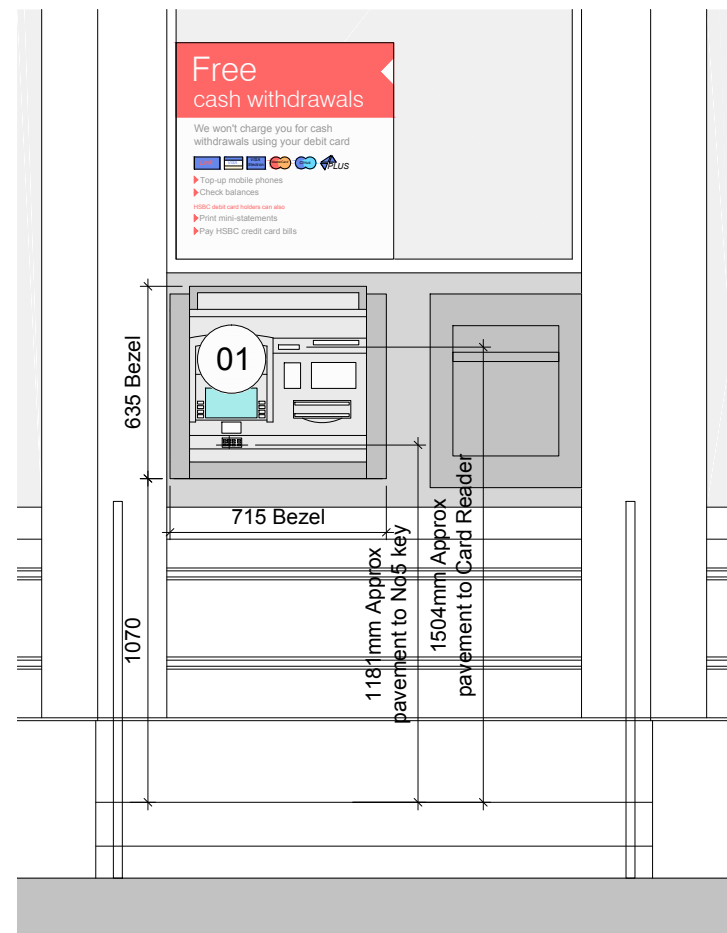

Existing Elevation (scale 1:25 @ A3)



DRAWING LEGEND

- SELF SERVICE MACHINE BEING REMOVED
- SELF SERVICE MACHINE NEW EQUIPMENT
- NEW SECURE PARTITION
- 01 REFERENCE NUMBER OF SELF SERVICE MACHINE

A REVISIONS			PROJECT		DRAWING	
			1 Woburn Place London, WC1H 0LQ		Existing Detailed Plan Elevation & Section	
SCALE @ A1	SCALE @ A3	DATE	PROJECT NUMBER	DRAWING NUMBER	REVISION	
AS NOTED	AS NOTED	August 2015	130656	PL-02	-	
DRAWN BY	CHECKED	STATUS				
WG	IC	EXISTING				