


Existing Elevation




External ATM - Elevation



External ATM - Internal View

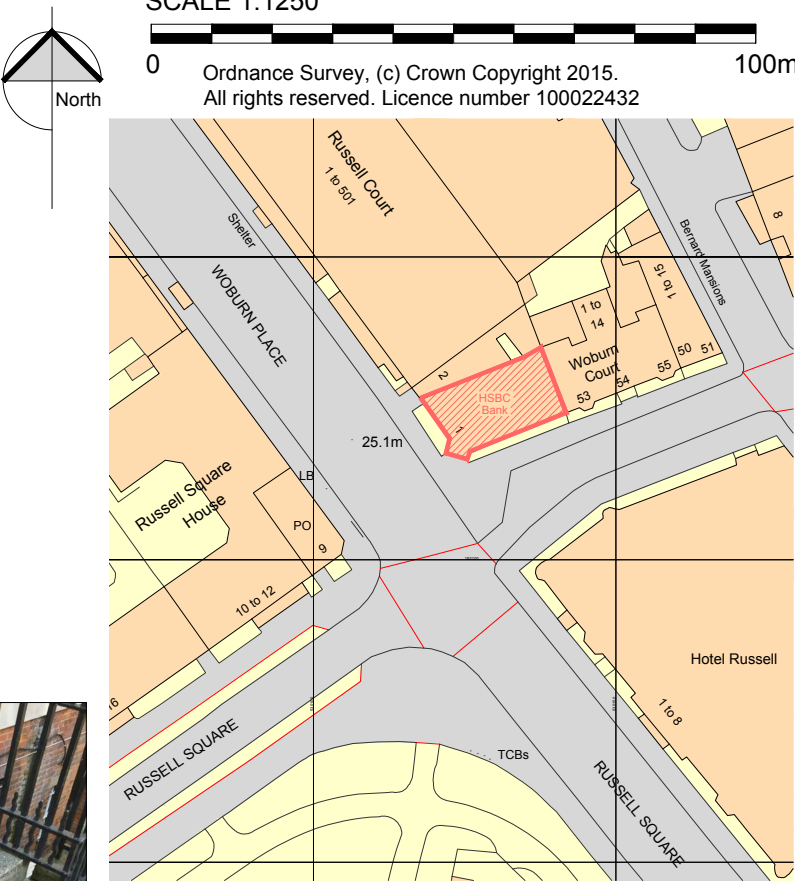


Location Plan (scale 1:1250 @ A3)

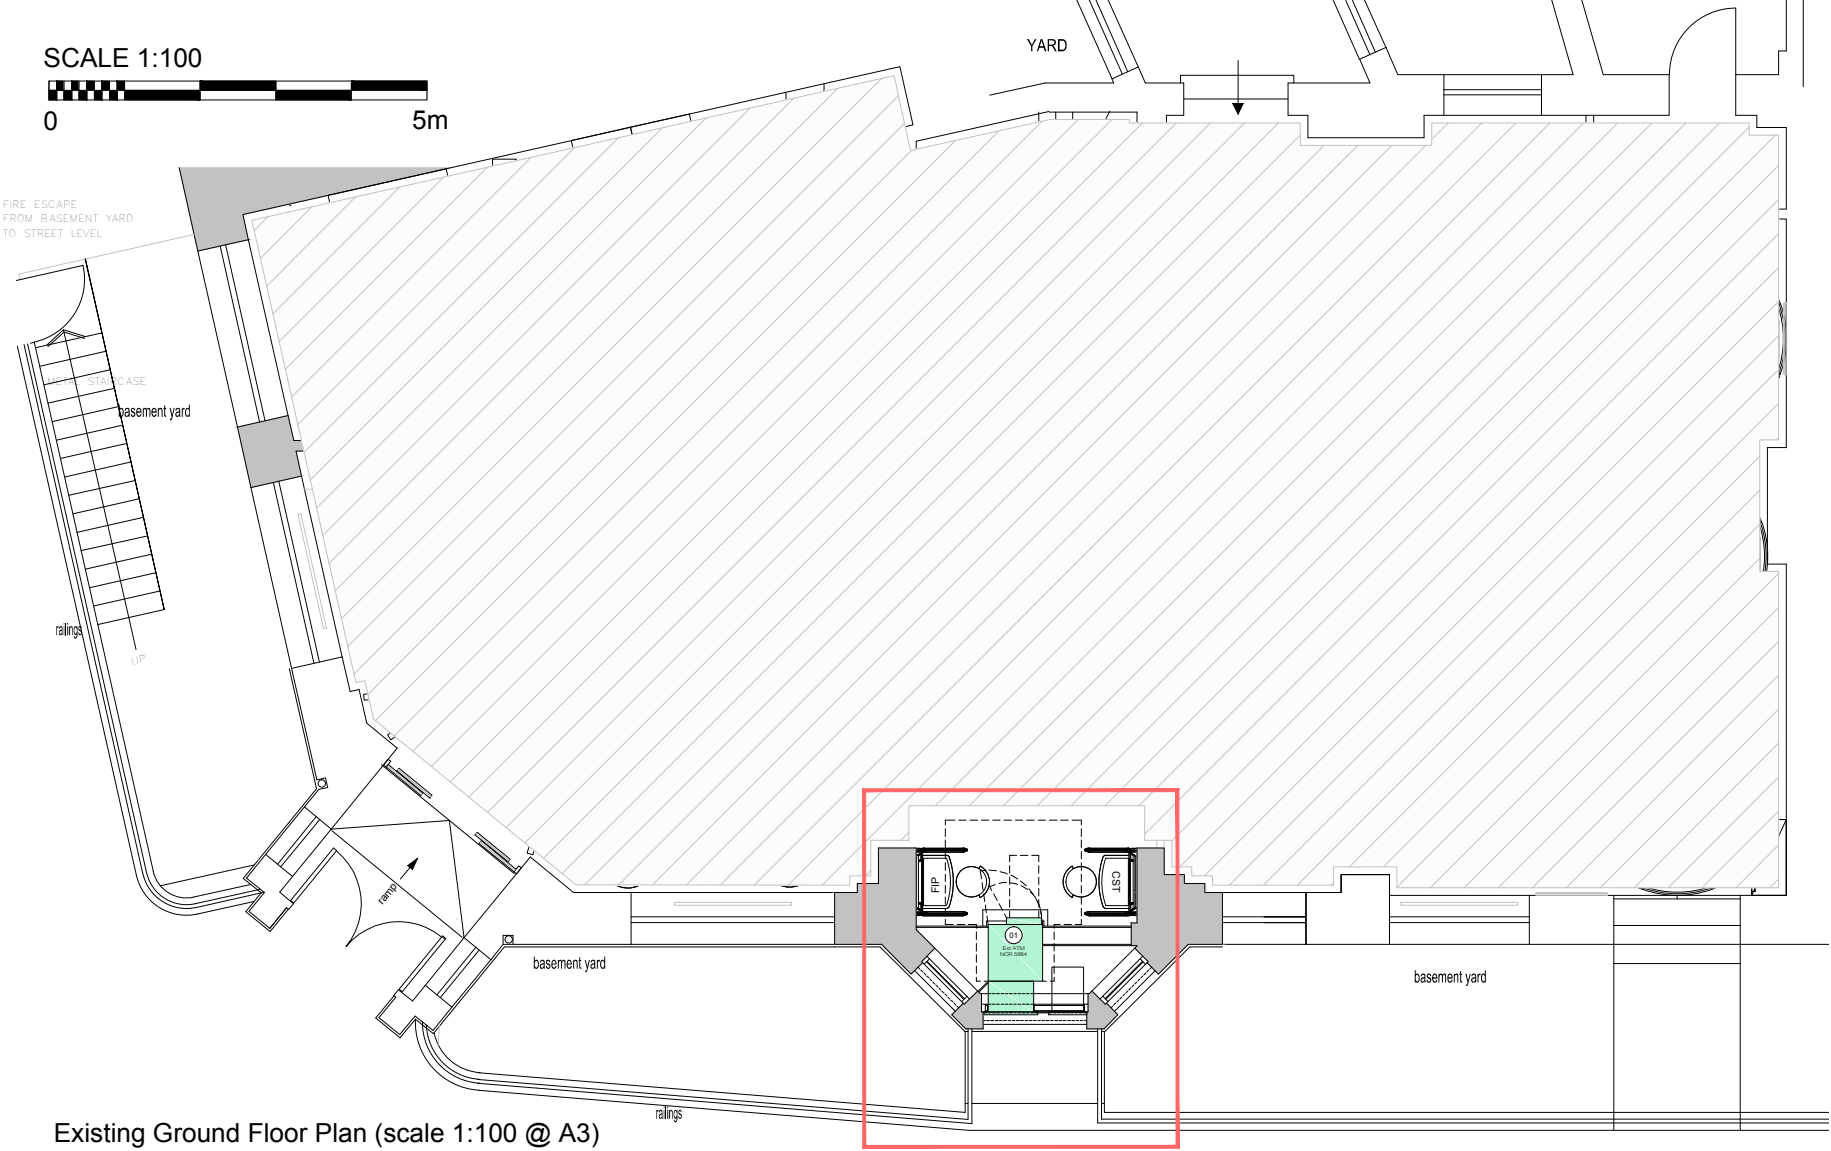

External steps



Bridge Platform - LHS View

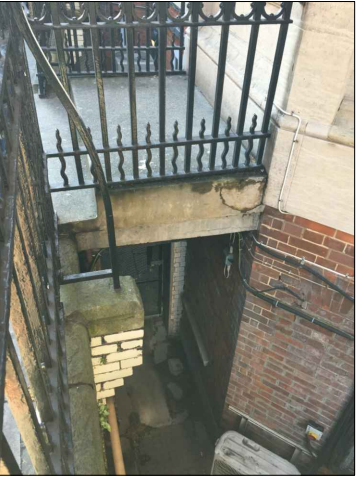

Bridge Platform - RHS View

- DRAWING LEGEND**
- SELF SERVICE MACHINE BEING REMOVED
  - SELF SERVICE MACHINE NEW EQUIPMENT
  - NEW SECURE PARTITION
  - 01 REFERENCE NUMBER OF SELF SERVICE MACHINE