



Proposed Detailed Plan of Affected Area (scale 1:25 @ A3)

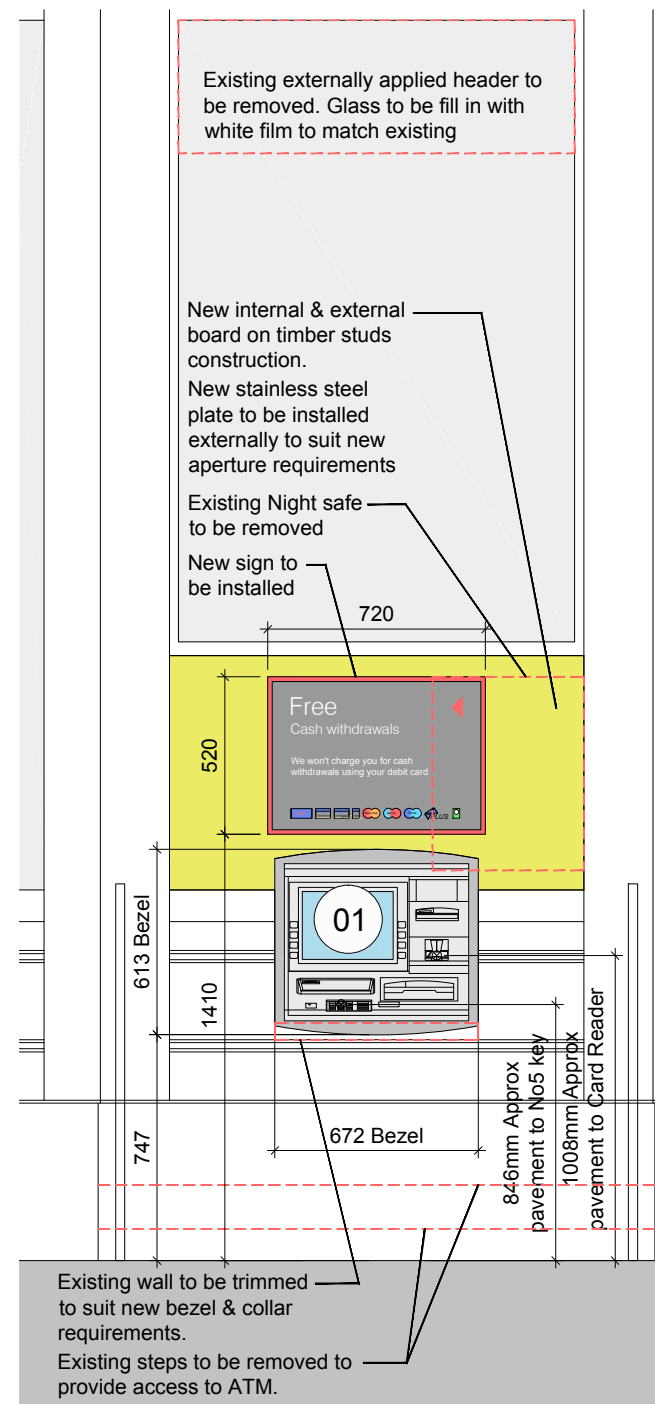

Proposed Elevation (scale 1:25 @ A3)

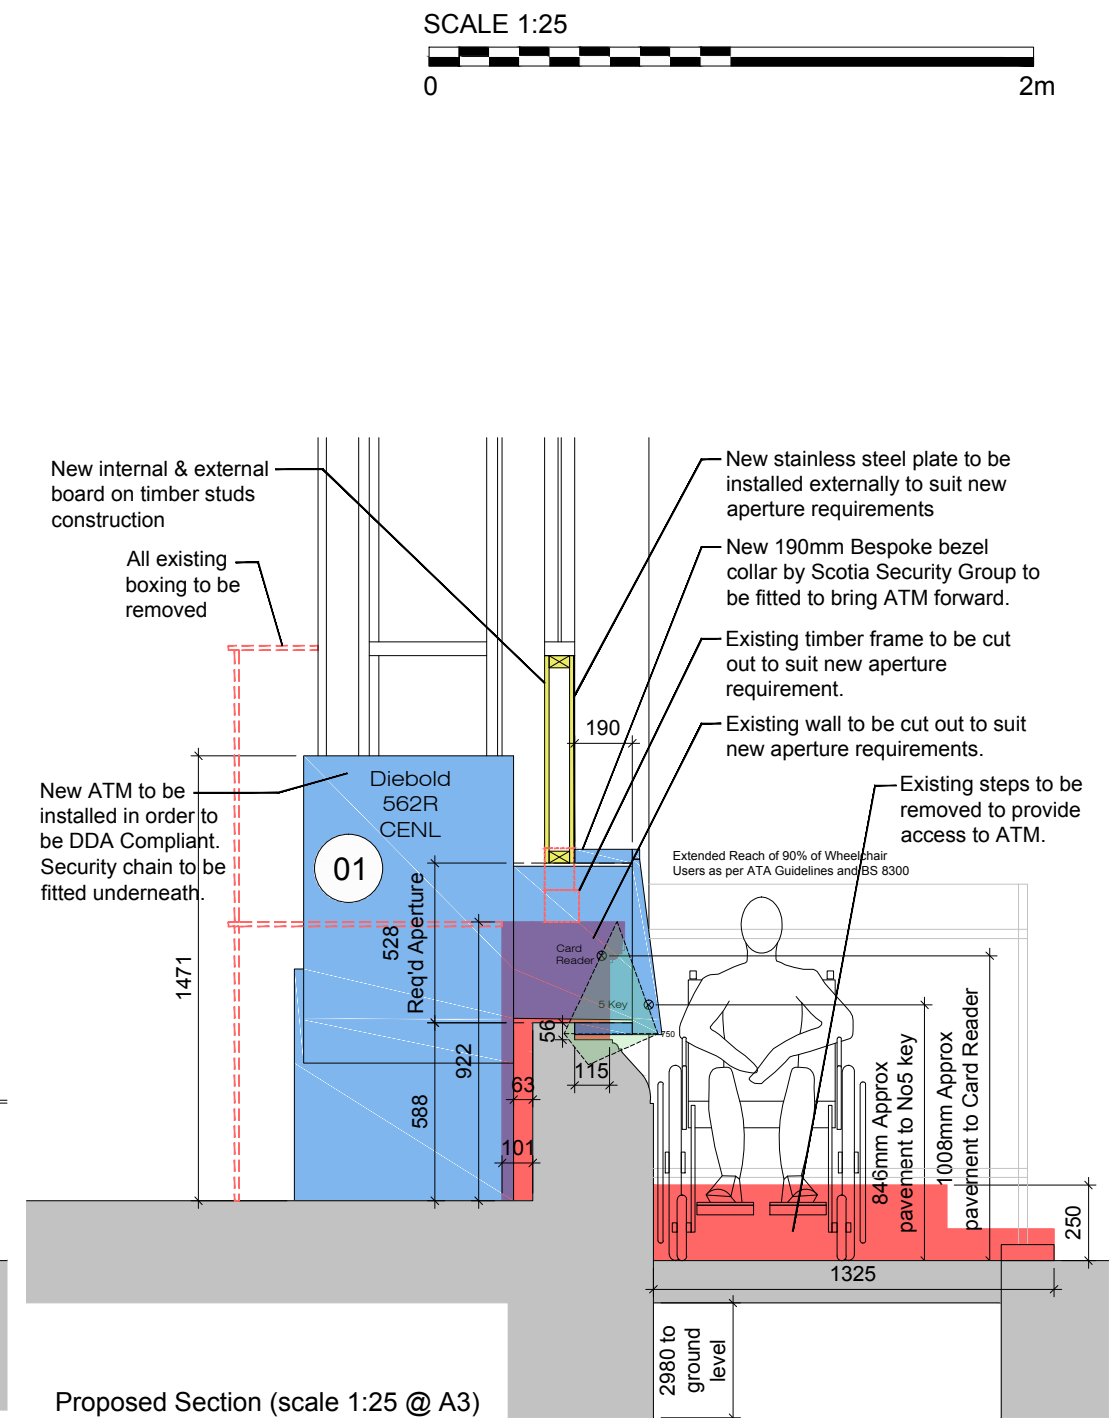

Proposed Section (scale 1:25 @ A3)

DRAWING LEGEND			
<span style="background-color: #90EE90; border: 1px solid black; display: inline-block; width: 20px; height: 10px;"></span>	SELF SERVICE MACHINE BEING REMOVED	<span style="background-color: #00BFFF; border: 1px solid black; display: inline-block; width: 20px; height: 10px;"></span>	SELF SERVICE MACHINE NEW EQUIPMENT
<span style="background-color: #FFFF00; border: 1px solid black; display: inline-block; width: 20px; height: 10px;"></span>	NEW SECURE PARTITION	<span style="border: 1px solid black; border-radius: 50%; padding: 2px 5px;">01</span>	REFERENCE NUMBER OF SELF SERVICE MACHINE