



SCALE 1:25




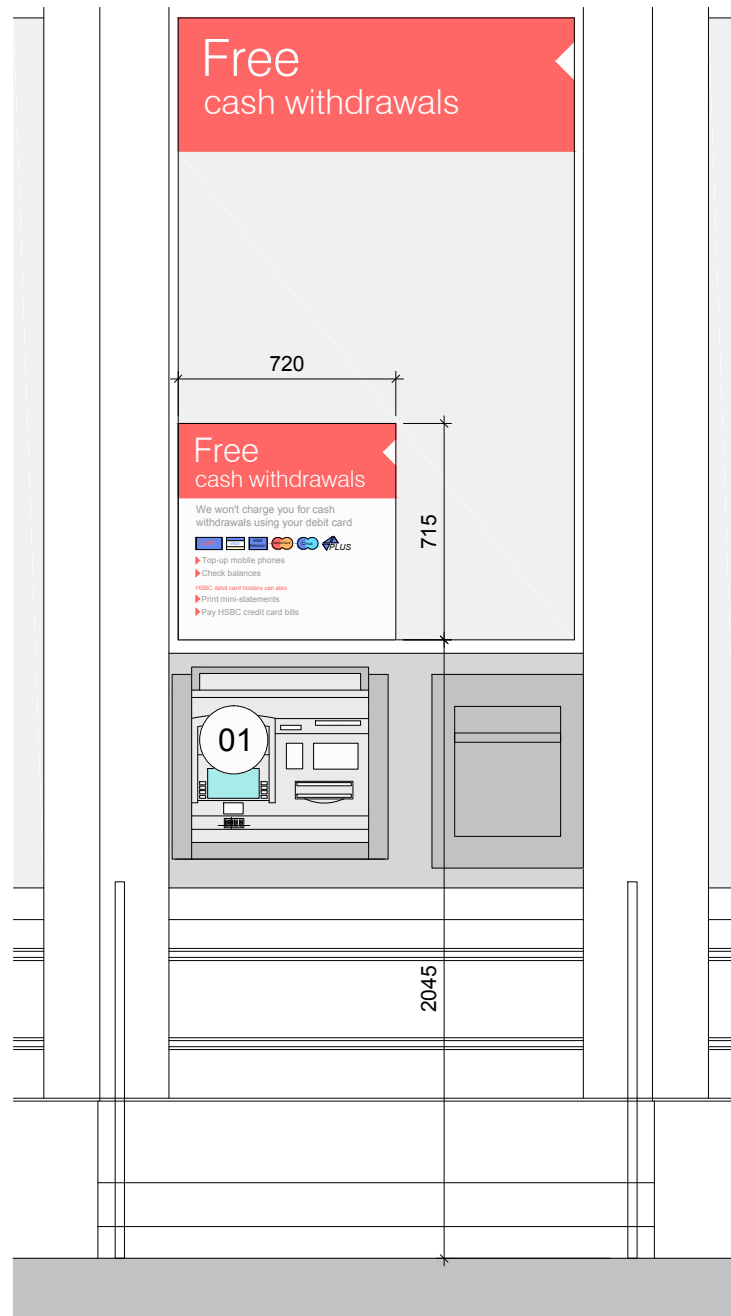


Existing Elevation (scale 1:25 @ A3)

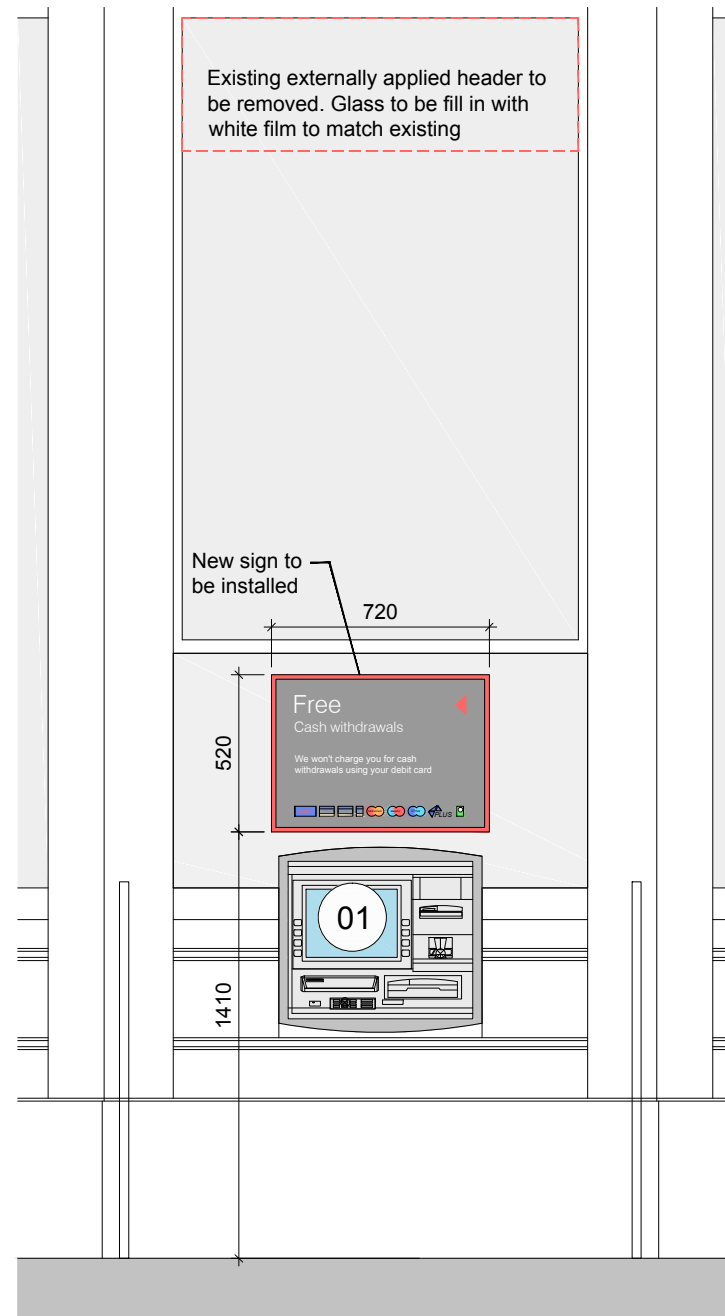

Proposed Elevation (scale 1:25 @ A3)

DRAWING LEGEND

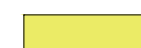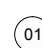-  SELF SERVICE MACHINE BEING REMOVED
-  SELF SERVICE MACHINE NEW EQUIPMENT
-  NEW SECURE PARTITION
-  REFERENCE NUMBER OF SELF SERVICE MACHINE

A REVISIONS			PROJECT			DRAWING		
1 Woburn Place London, WC1H 0LQ			Existing & Proposed Elevation					
SCALE @ A1 AS NOTED	SCALE @ A3 AS NOTED	DATE August 2015	PROJECT NUMBER 130656	DRAWING NUMBER PL-ADV-01	REVISION -			
DRAWN BY WG	CHECKED IC	STATUS EX & PR						