


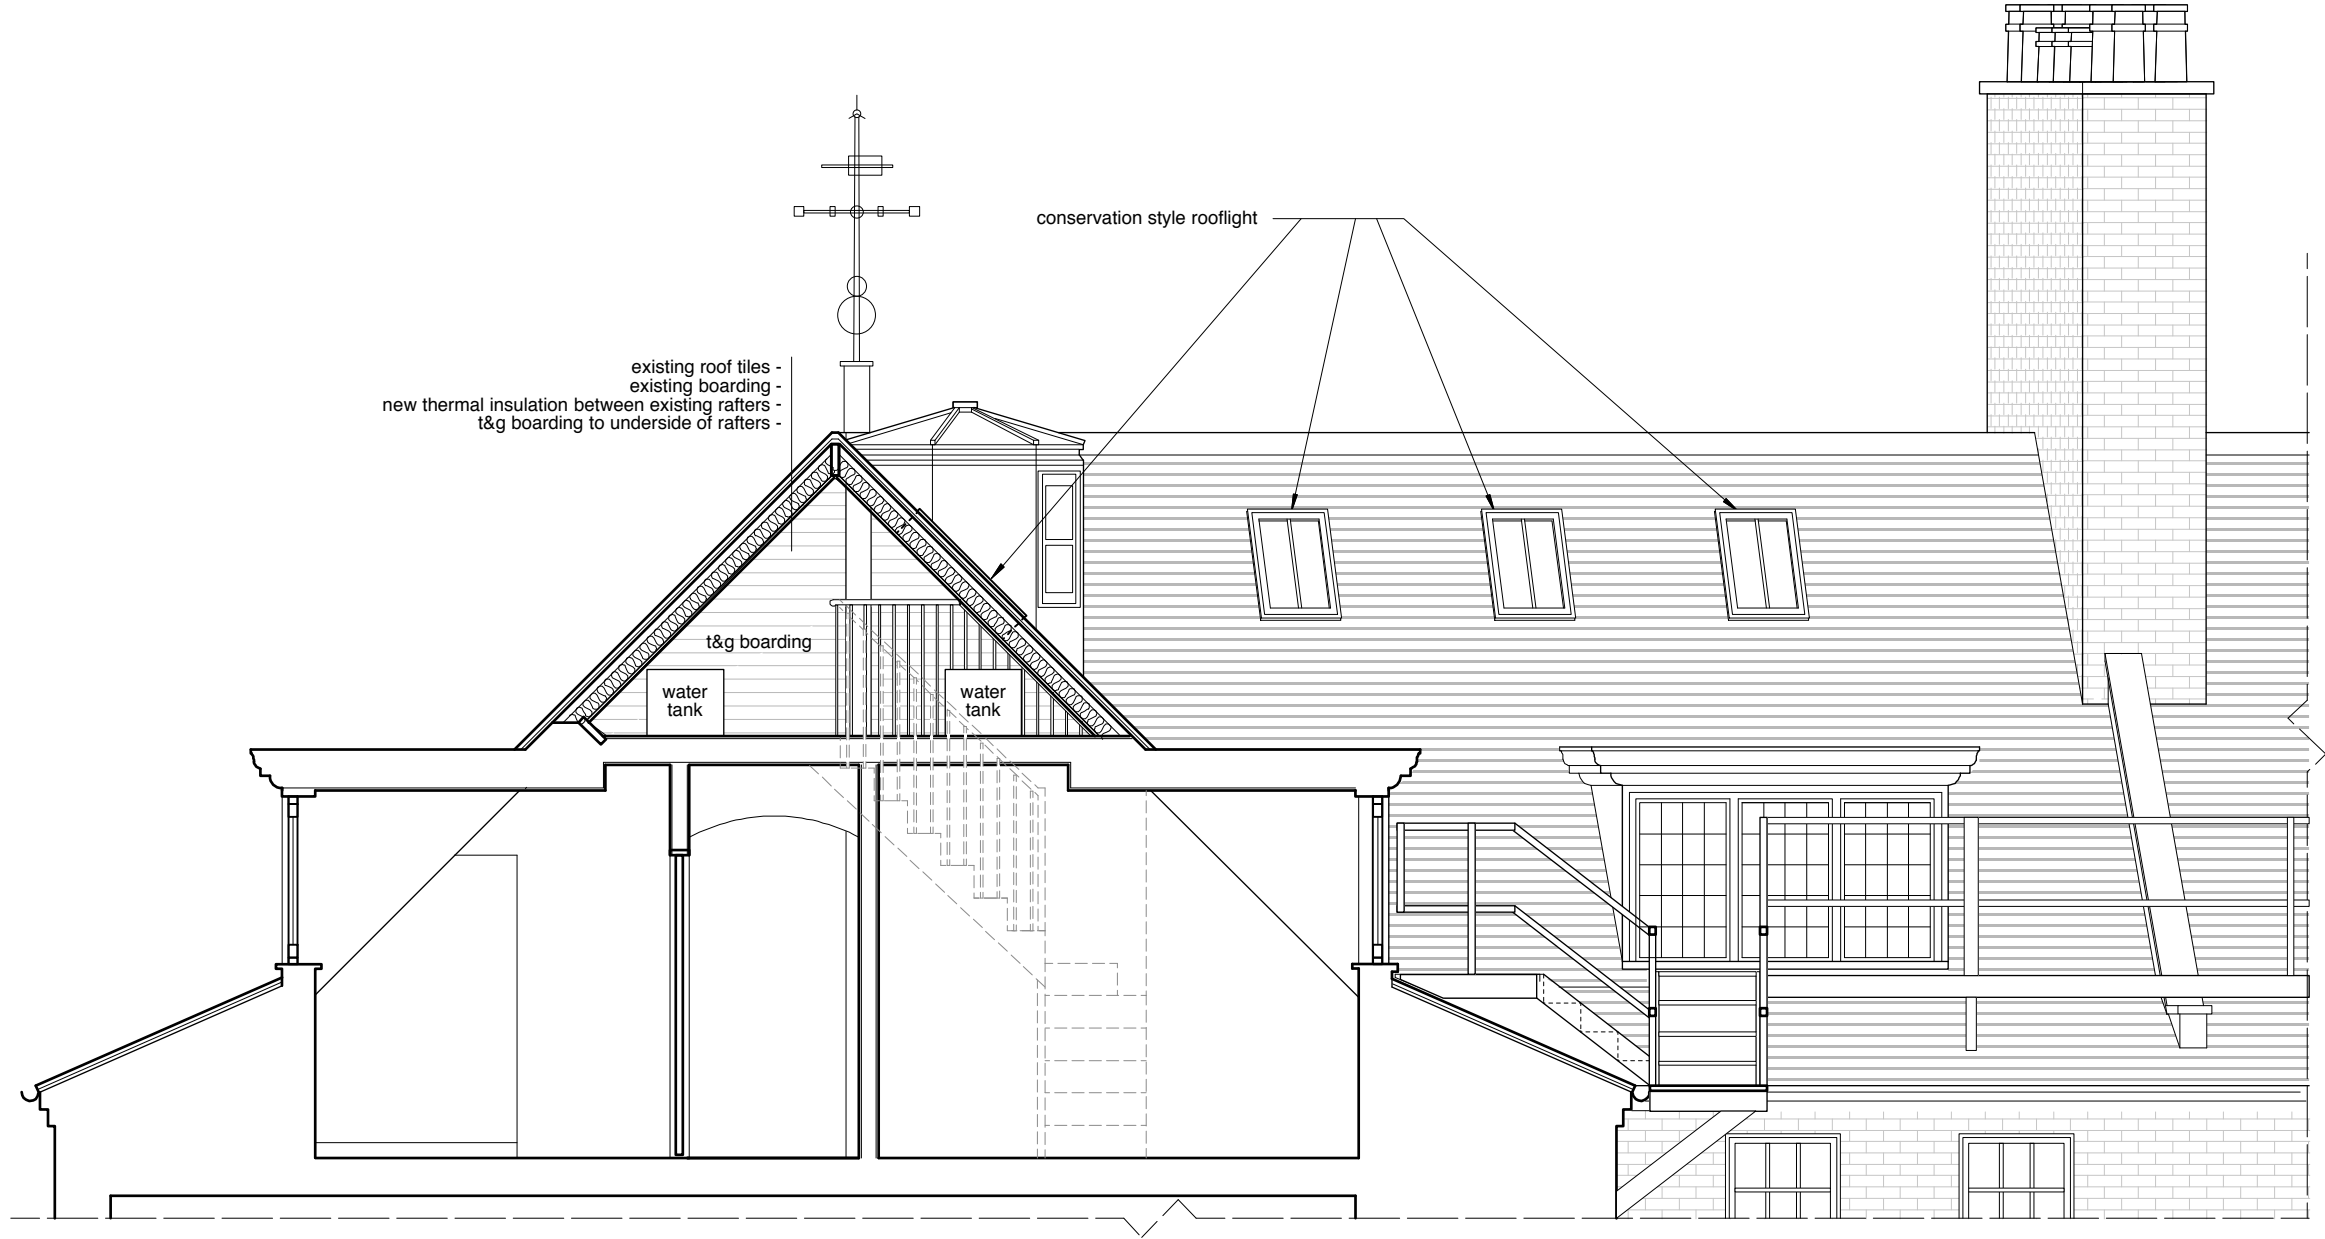

SECTION B - PROPOSED



PLANNING

ALL DIMENSIONS  
TO BE CHECKED ON SITE

|         |                             |
|---------|-----------------------------|
| DRAWING | SECTION B - PROPOSED        |
| PROJECT | FLA3, 40A ROSSLYN HILL, NW3 |
| CLIENT  | MS RUTH STORM               |

|                                                                                         |  |
|-----------------------------------------------------------------------------------------|--|
| TAG<br>ARCHITECTS                                                                       |  |
| TAG ARCHITECTS<br>14 BELSIZE CRESCENT, HAMPSHIRE, LONDON NW3 5QU<br>TEL : 020 7431 7974 |  |

|      |       |         |          |
|------|-------|---------|----------|
| DATE | 02.15 | SCALE   | 1:50 @A3 |
| JOB  | 145   | DRAWING | P4       |

Copyright ©