



SECTION A

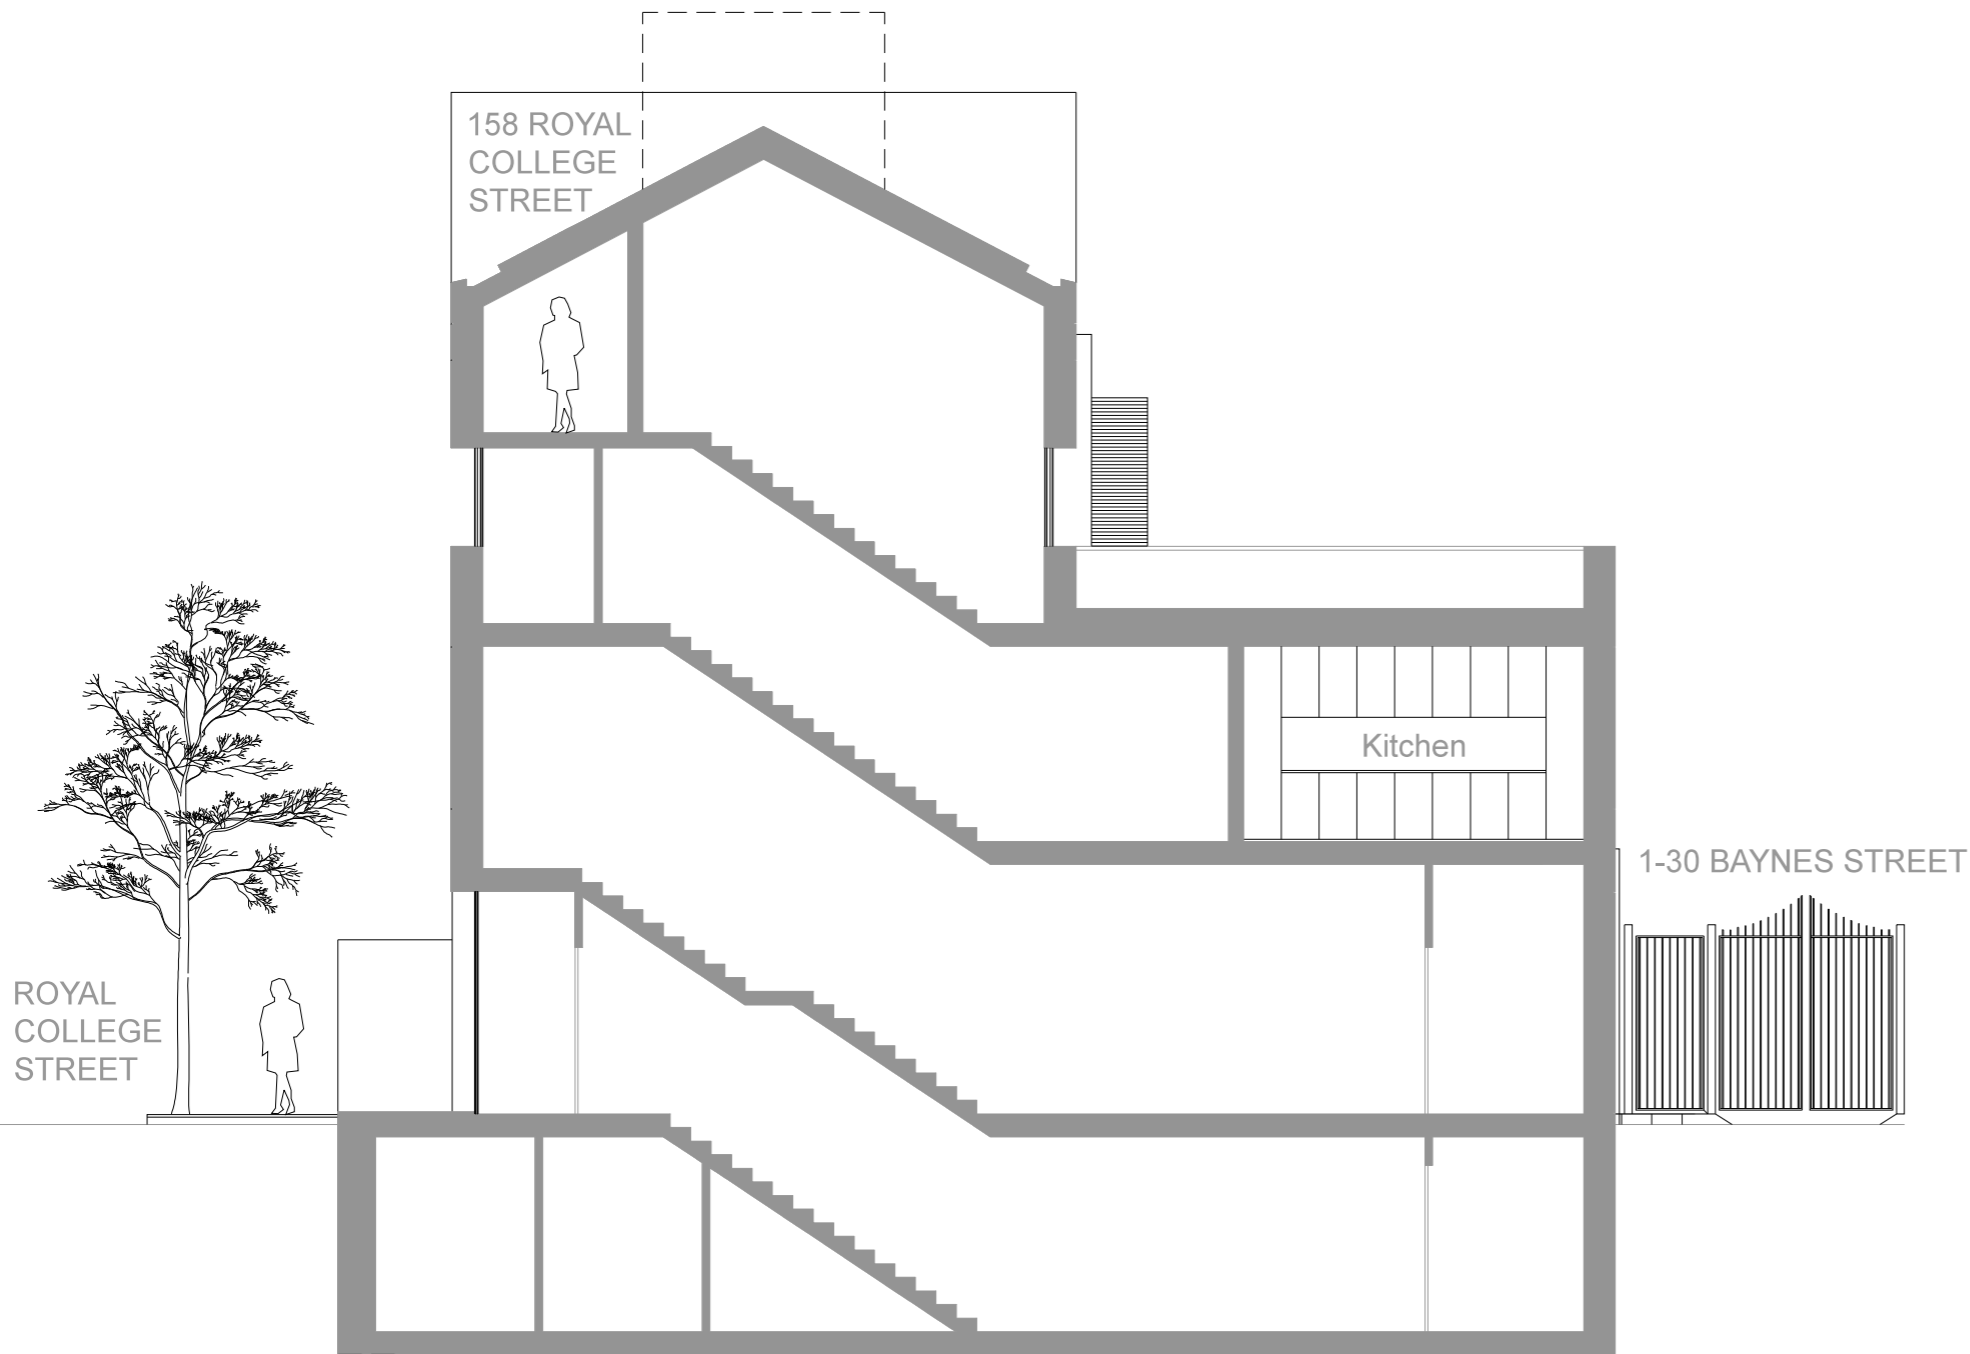


SECTION B

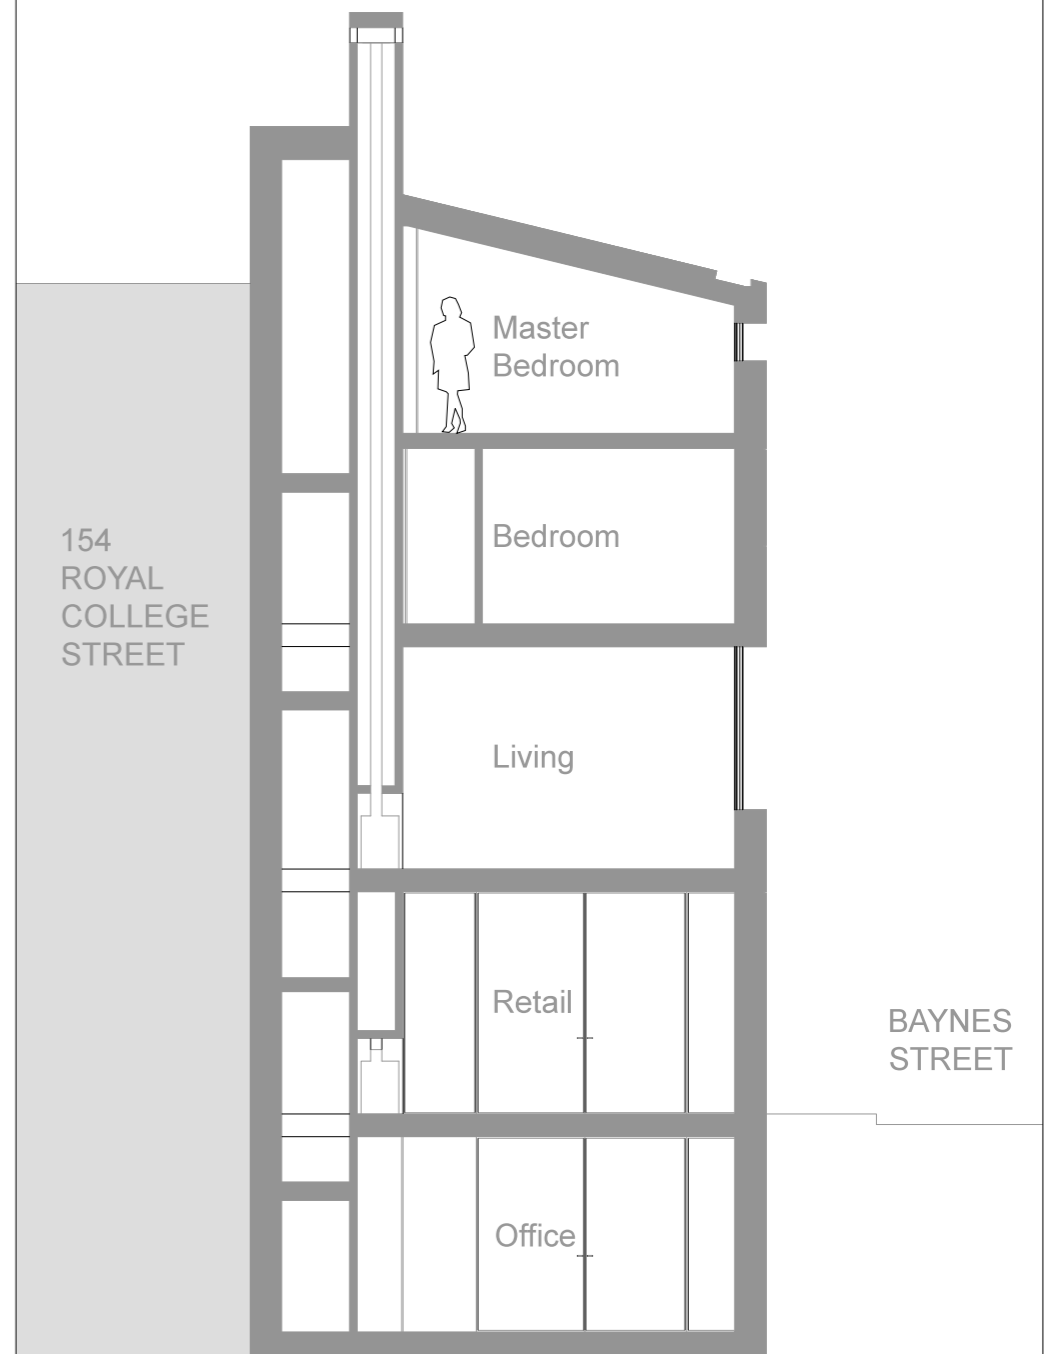

**HENNING
STUMMEL**
ARCHITECTS Ltd

Tin House
2 Smugglers Yard, Devonport Road
London W12 8HU, United Kingdom
+44 (0) 797 313 1882
mail@henningstummelarchitects.co.uk
www.henningstummelarchitects.co.uk

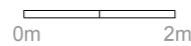

Date	Drawn	Description	Project No.	101_152 Royal College Street	
07-08-15	C.M	Planning Application	Drawing Title	Proposed Sections	
			Date	August 2015	Scale 1:100 @ A3
			Drawing No.	101_PA_300	Rev. A