



PROPOSED

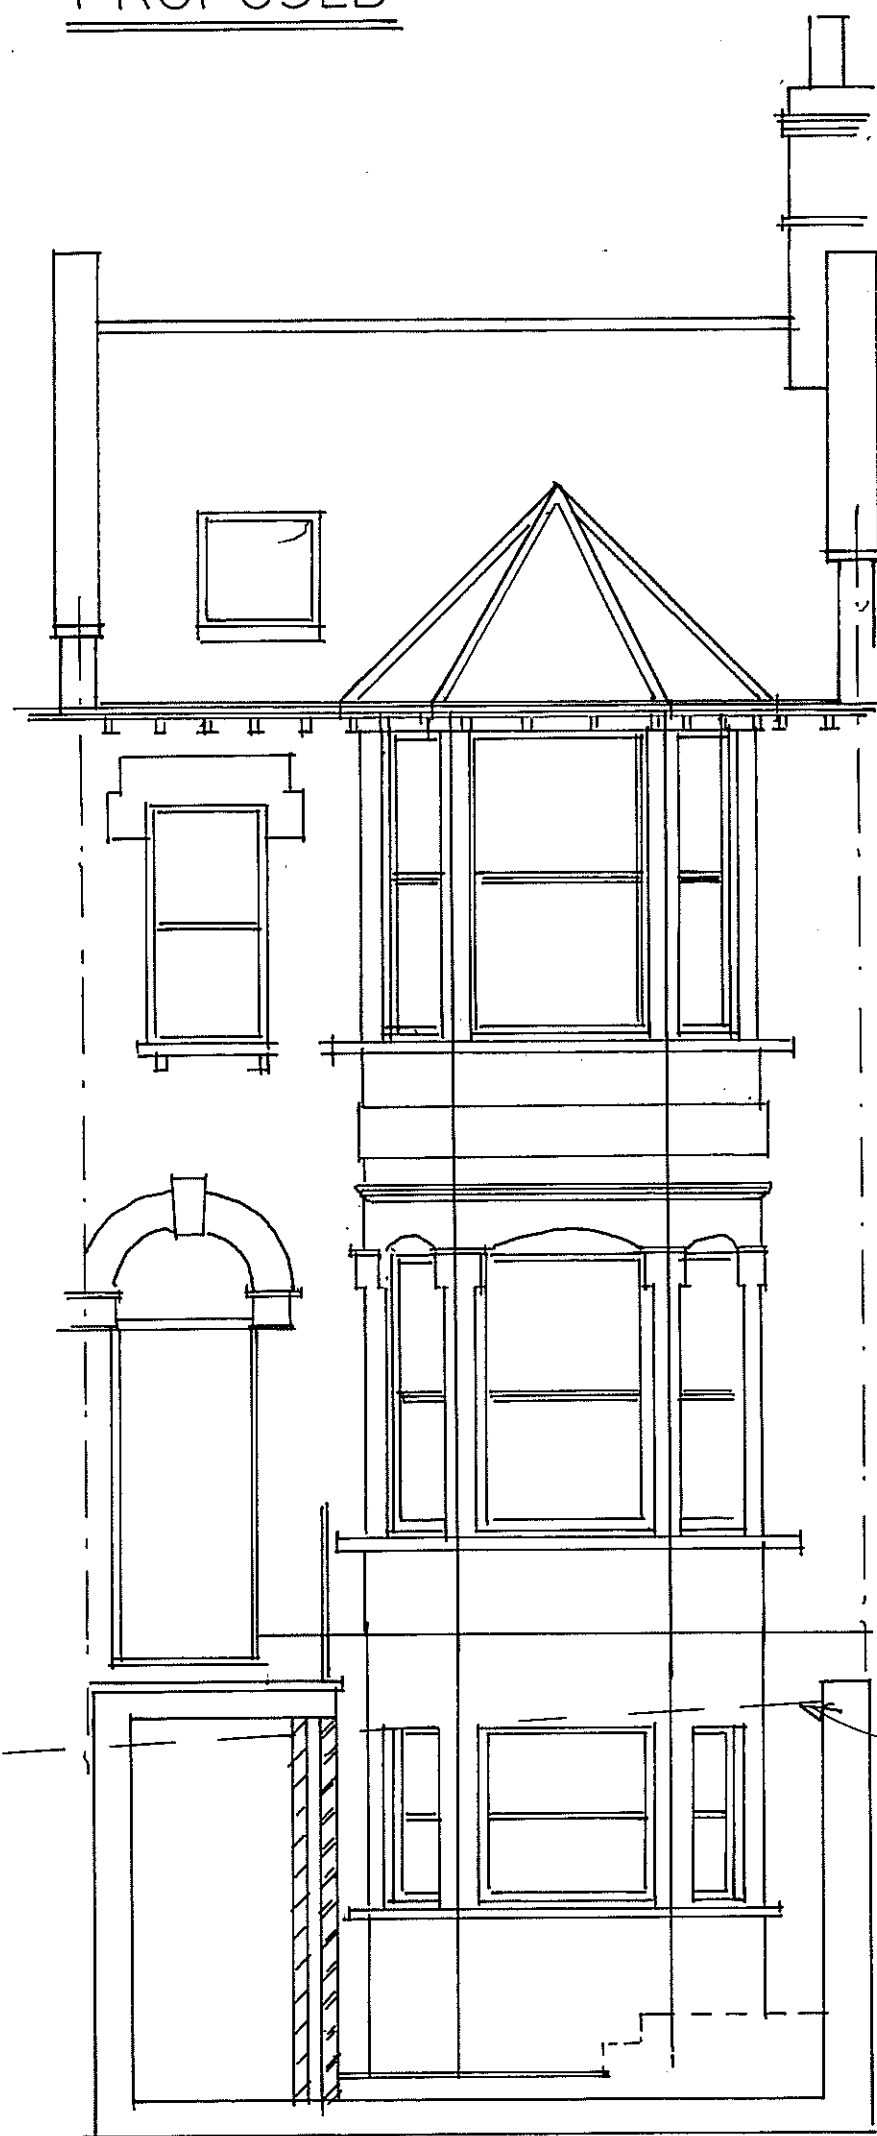


FRONT

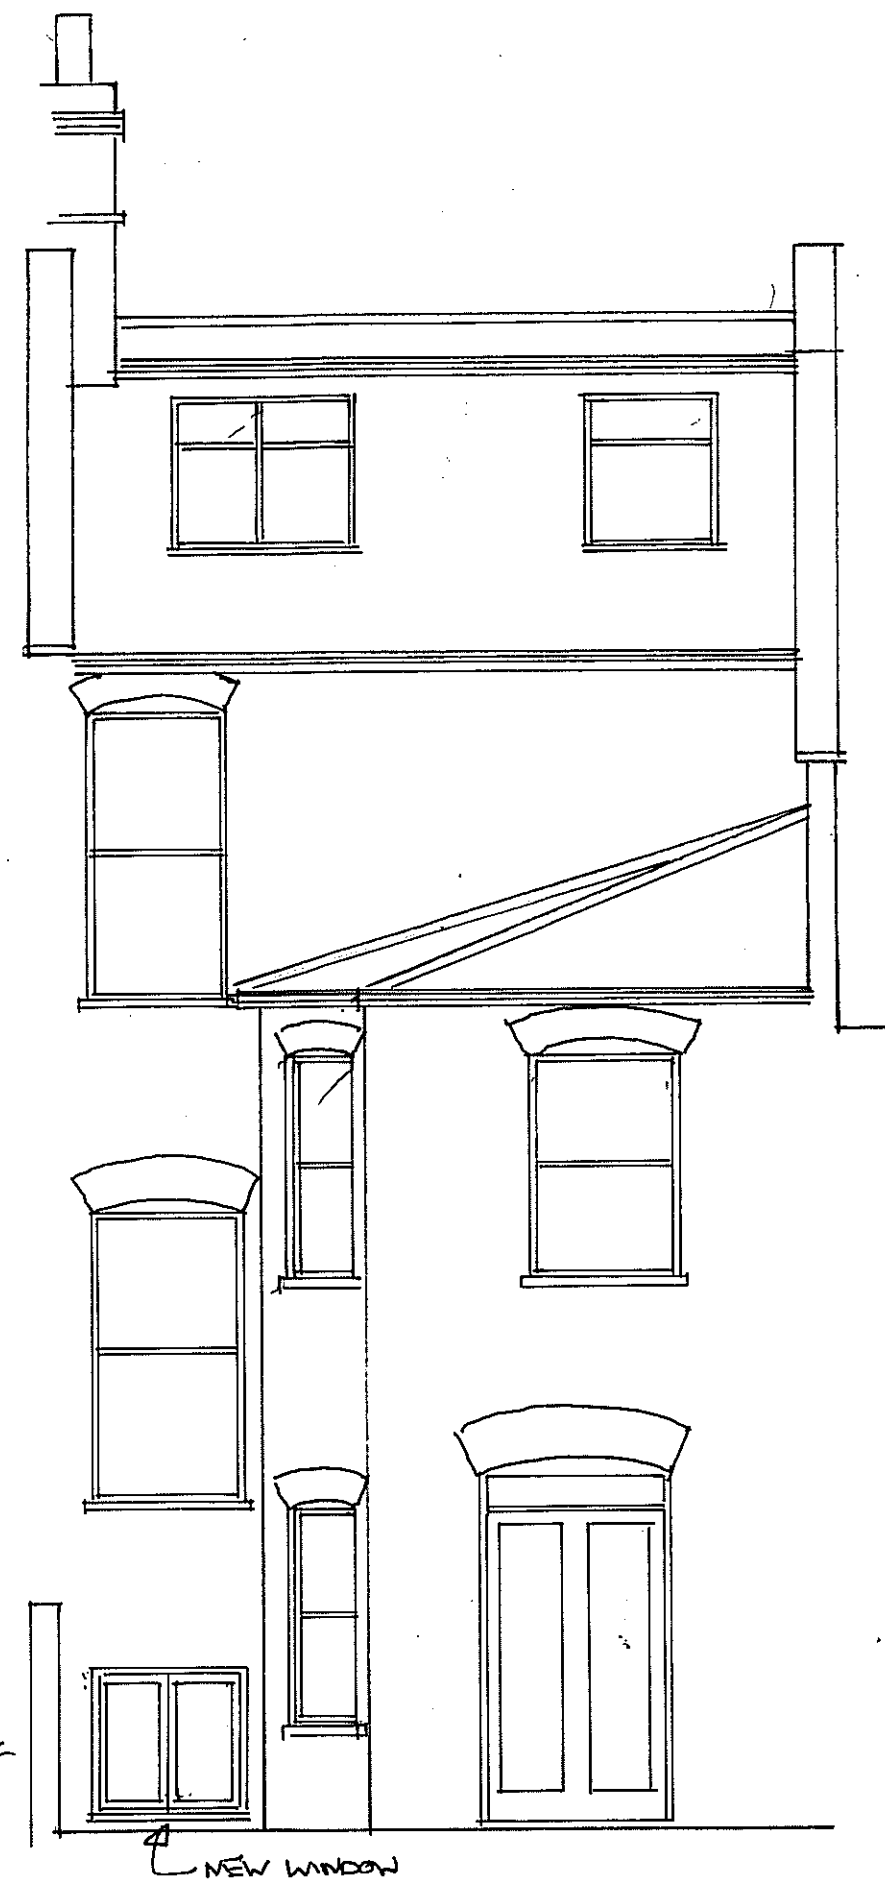

REAR

EXISTING

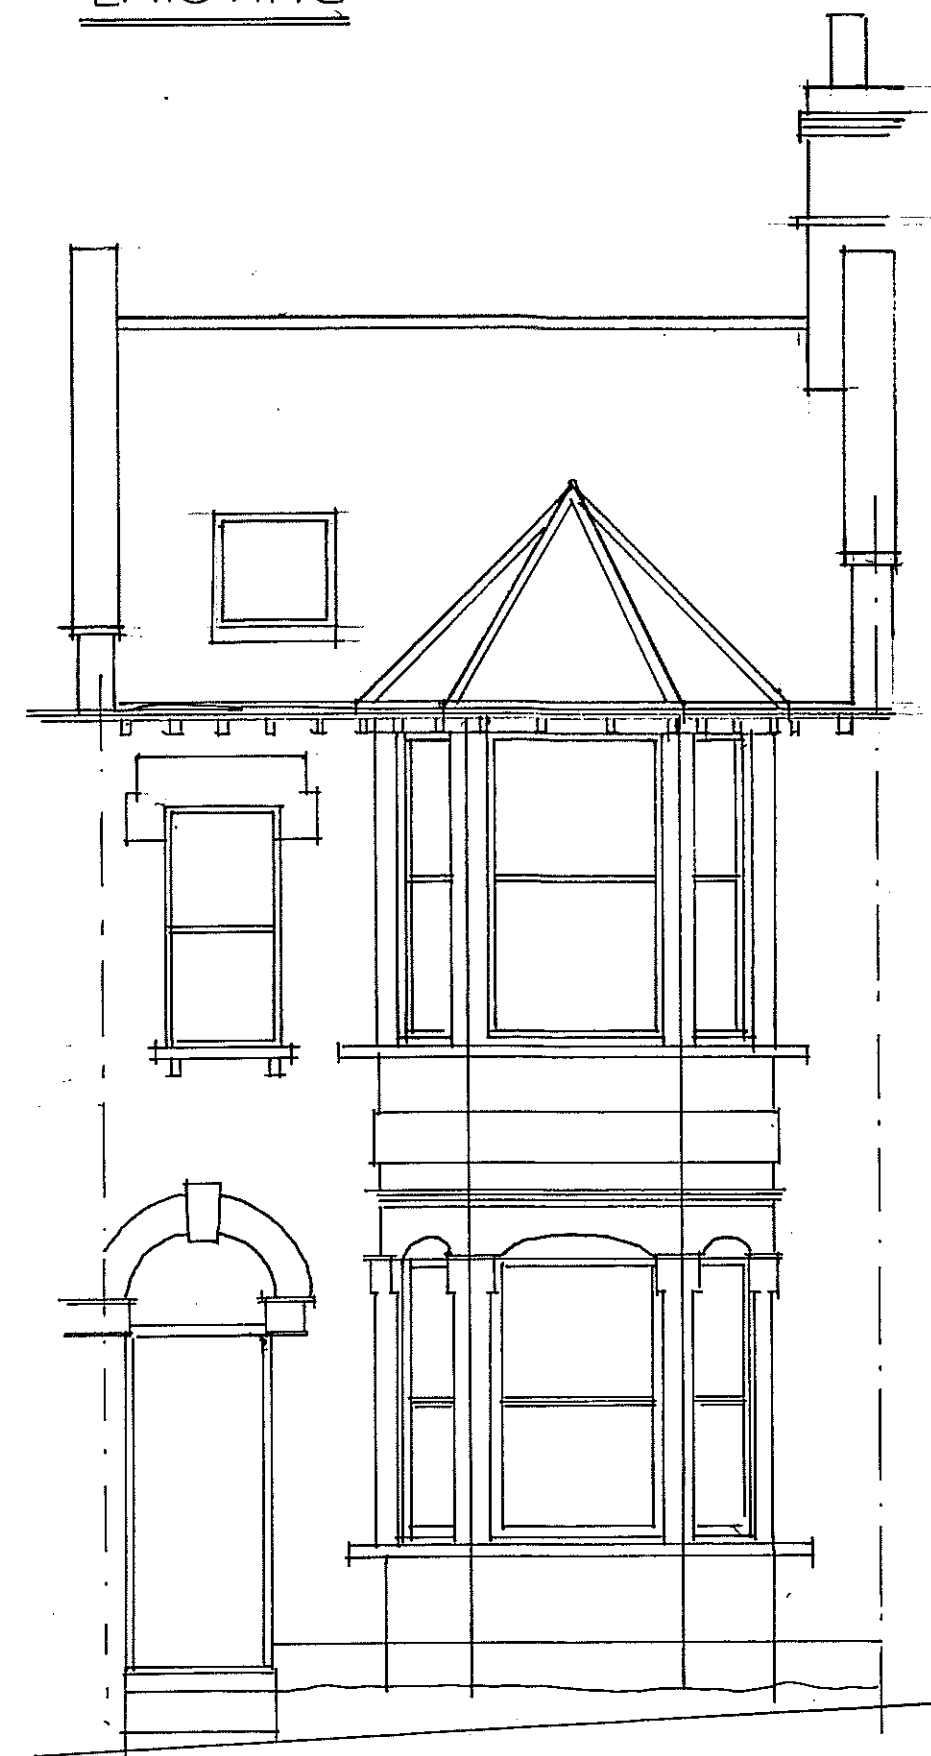

FRONT



REAR

SPACE BASEMENTS LTD
 50B, Chiswick High Road, London, W4 1SZ
 Telephone 07500 001941 - 07974 340148
 Email: peter@hightechgroup.co.uk - james@spacebasements.co.uk

Client Mr. P. & Mrs C. Wilson
 Title 5, Aldred Road, West Hampstead
 Proposed Basement Works

Dwg Full Existing and Proposed elevations
 Scale 1:50 @ A2

No. 15/243/06
 Date August 2015

All dimensions and levels to be checked on site.
 This drawing is copyright