



**AERIAL VIEW 2** 




Ø للحصط L\_\_\_\_\_ \_\_\_\_\_ 

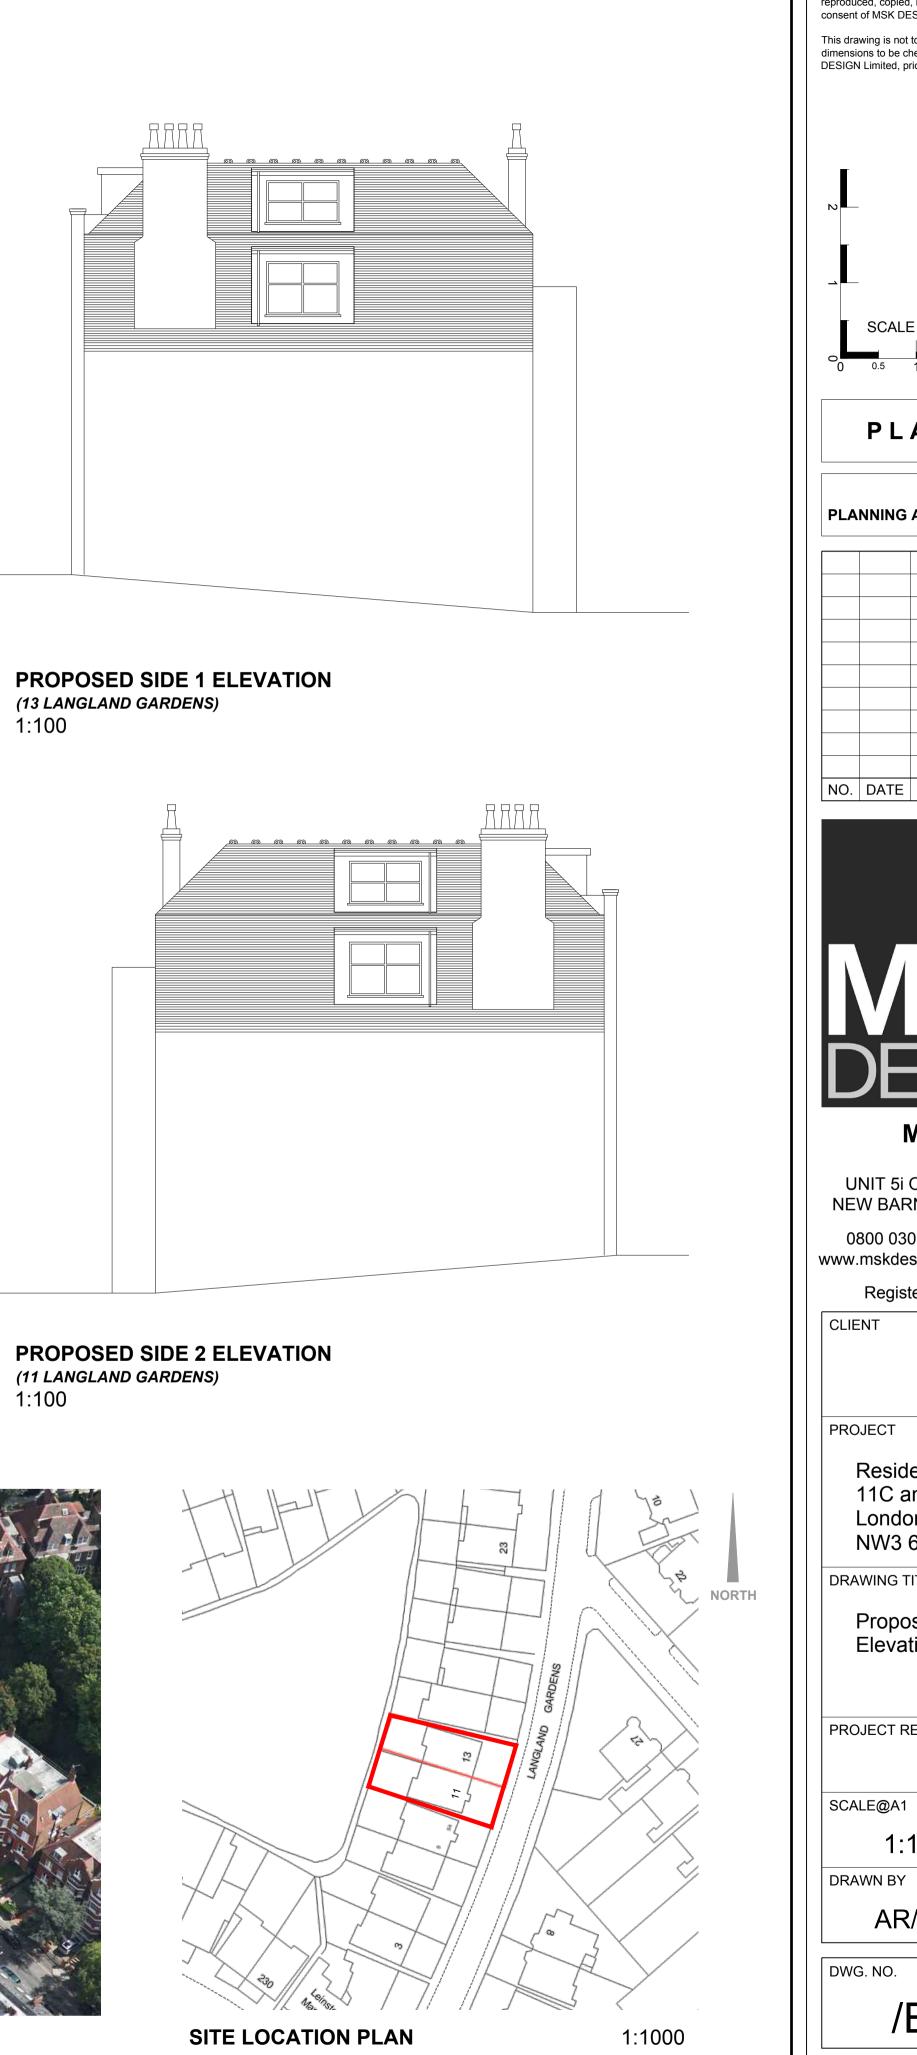



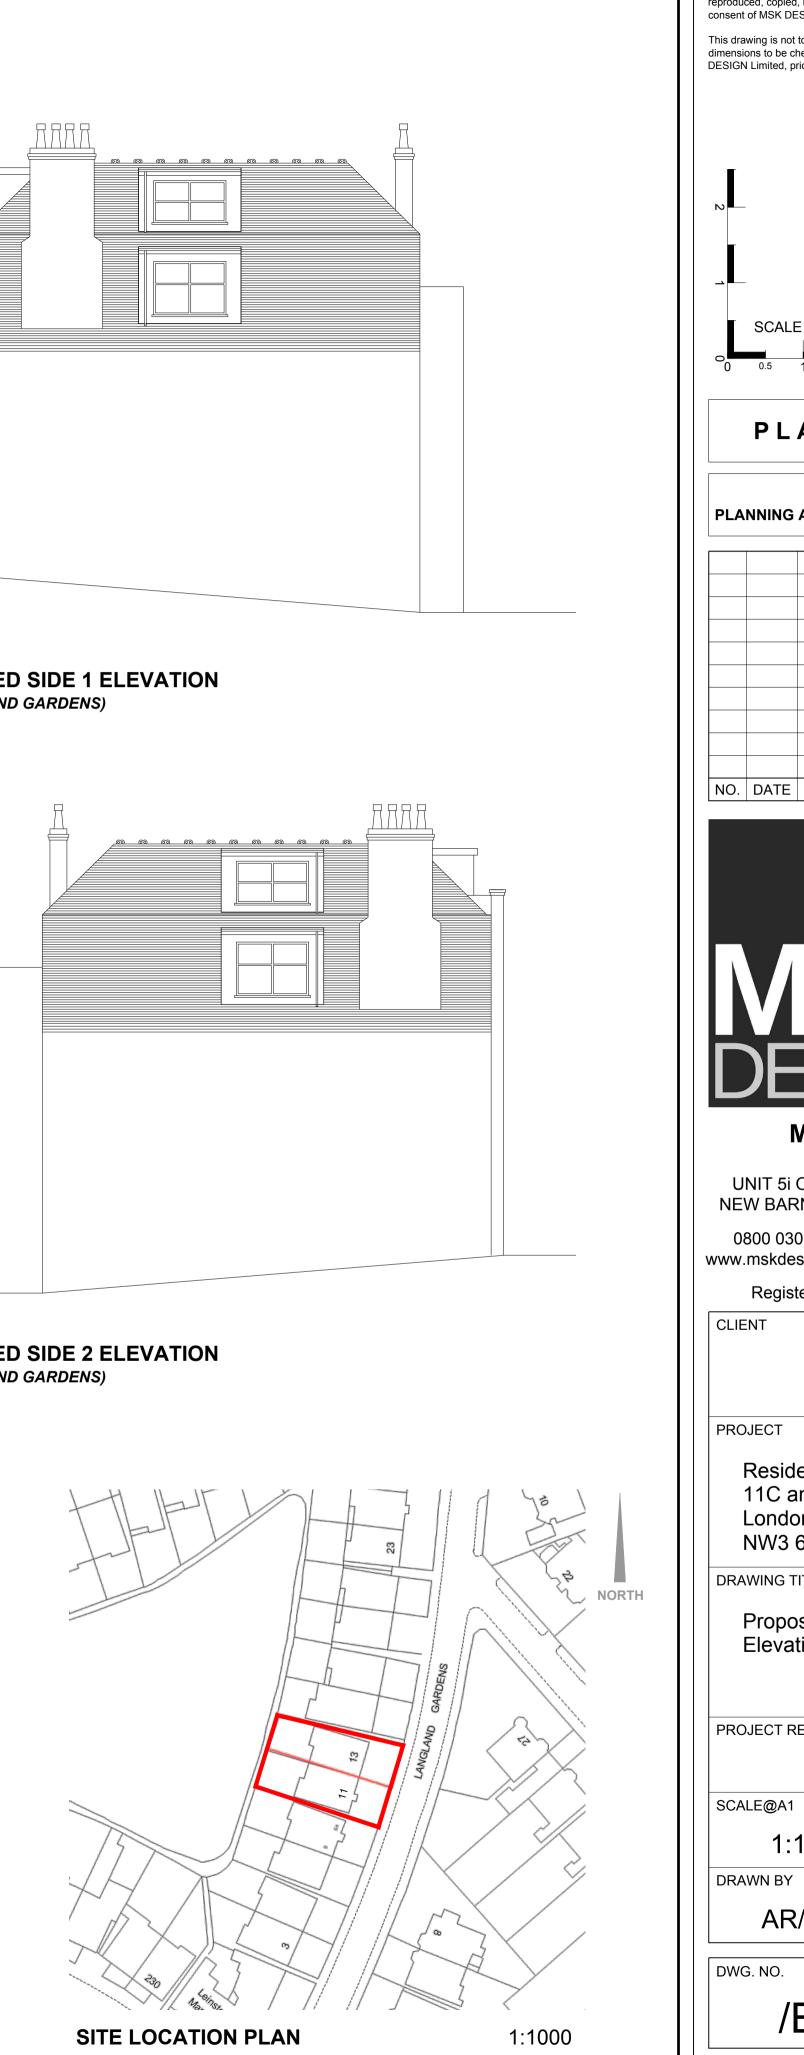

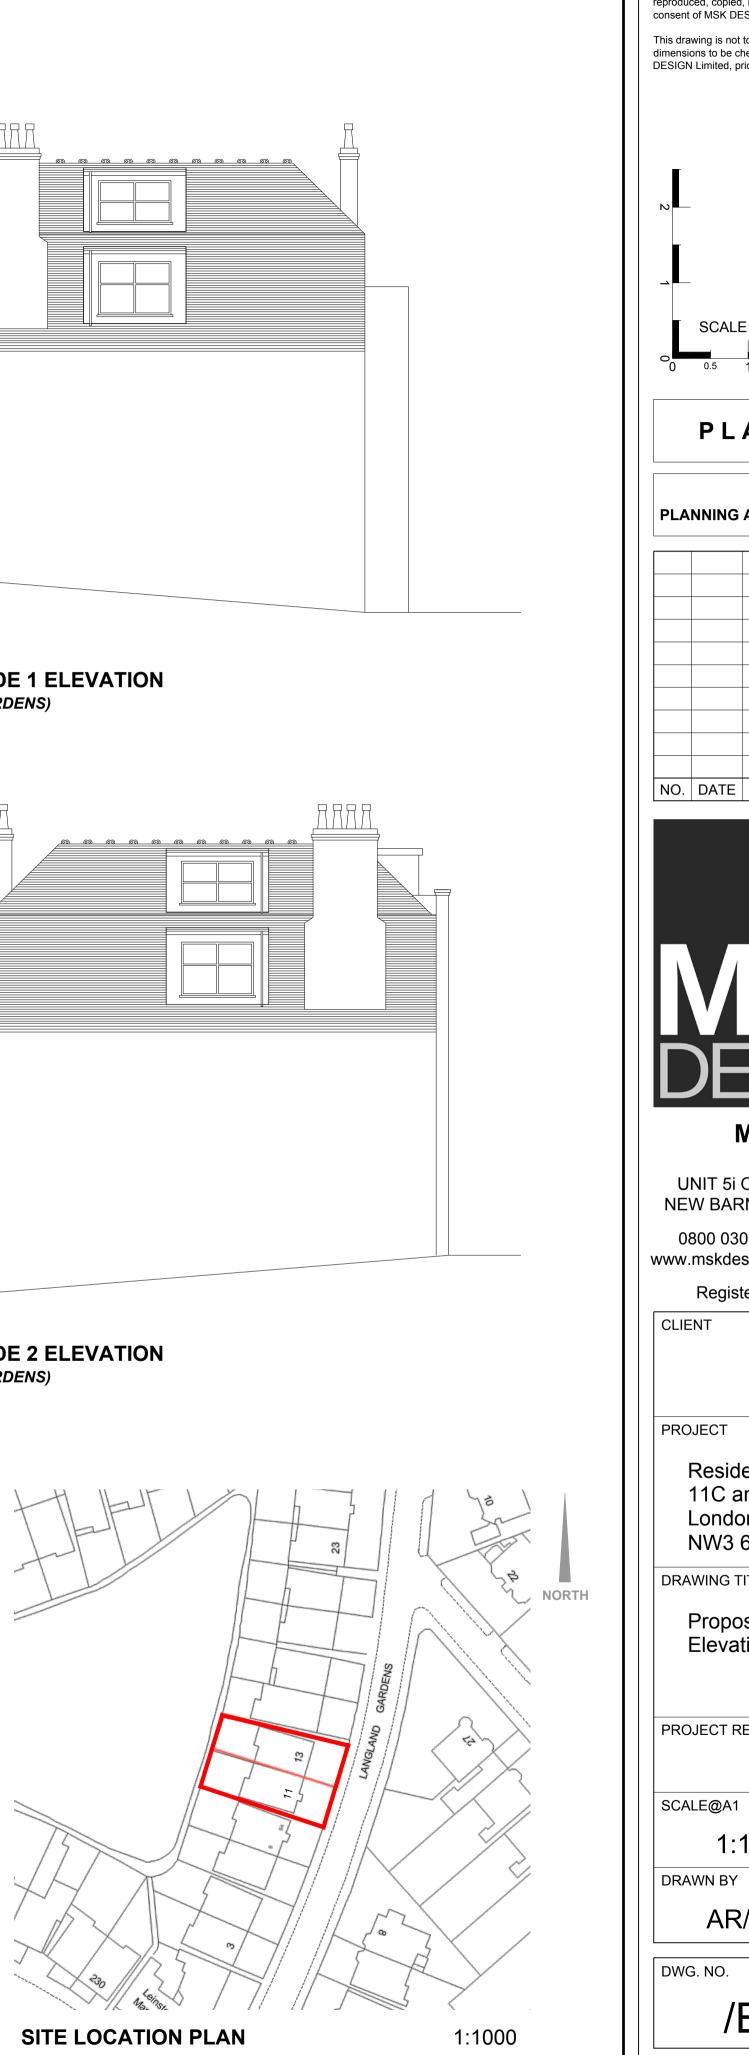

This drawing which is the property of MSK DESIGN Limited is the subject of ntellectual Property Rights including copyright and design right and shall not be eproduced, copied, loaned or submitted to any other party without the written consent of MSK DESIGN Limited.		
This drawing is not to be scaled. Only numbered dimensions to be taken. All dimensions to be checked on site. Any discrepancies to be reported to MSK DESIGN Limited, prior to setting out or ordering any materials.		
ν		
SCALE BAR		
0 0.5 1 2		
PLANNING ISSUE		
SUBJECT TO PLANNING AND BUILDING CONTROL APPROVAL		
NO. DATE RE	EVISIONS	BY
DESIGN		
MSK DESIGN LTD		
UNIT 5i OCEAN HOUSE, BENTLEY WAY, NEW BARNET, HERTFORDSHIRE, EN5 5FP		
0800 030 4330 020 8374 9443 vww.mskdesign.co.uk info@mskdesign.co.uk Registered company number: 6044594		
CLIENT		
PROJECT Residential Development		
11C and 13A Langland Gardens London NW3 6QD		
DRAWING TITLE		
Proposed Elevations		
PROJECT REF	DATE	
SCALE@A1	26.07.2015 SCALE@A3	
1:100		
DRAWN BY	CHECKED BY	
DWG. NO. REV.		
/EL-201 A		