




1 EXISTING CANOPY - Elevation  
1:50

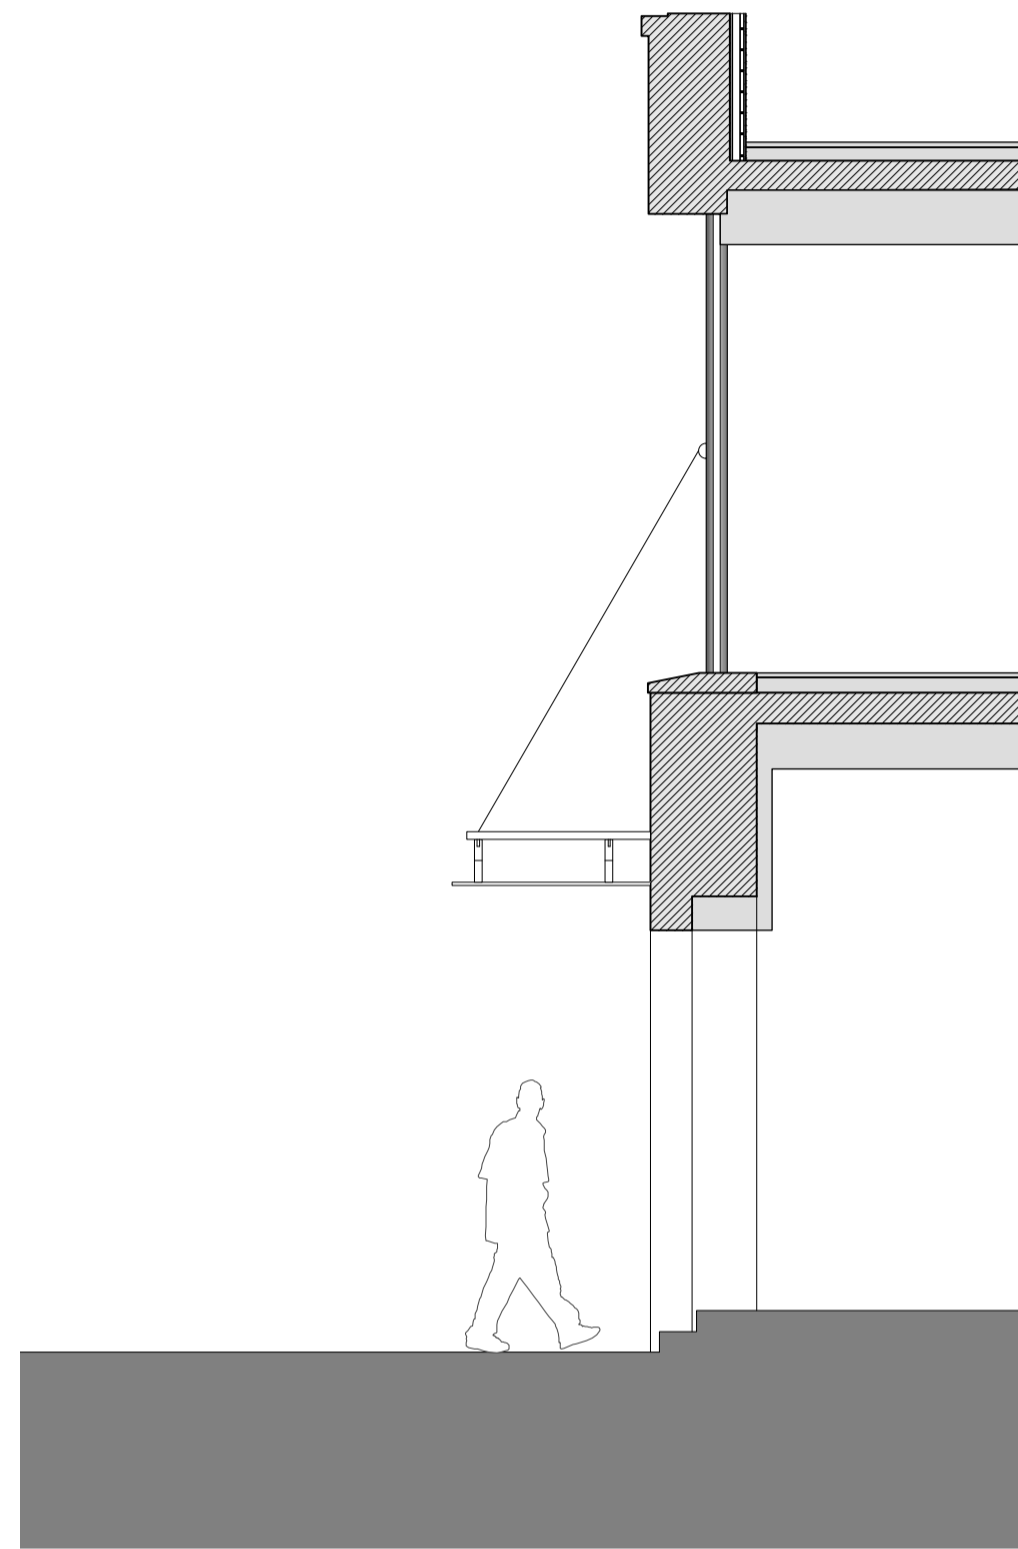


2 EXISTING CANOPY - Section  
1:50

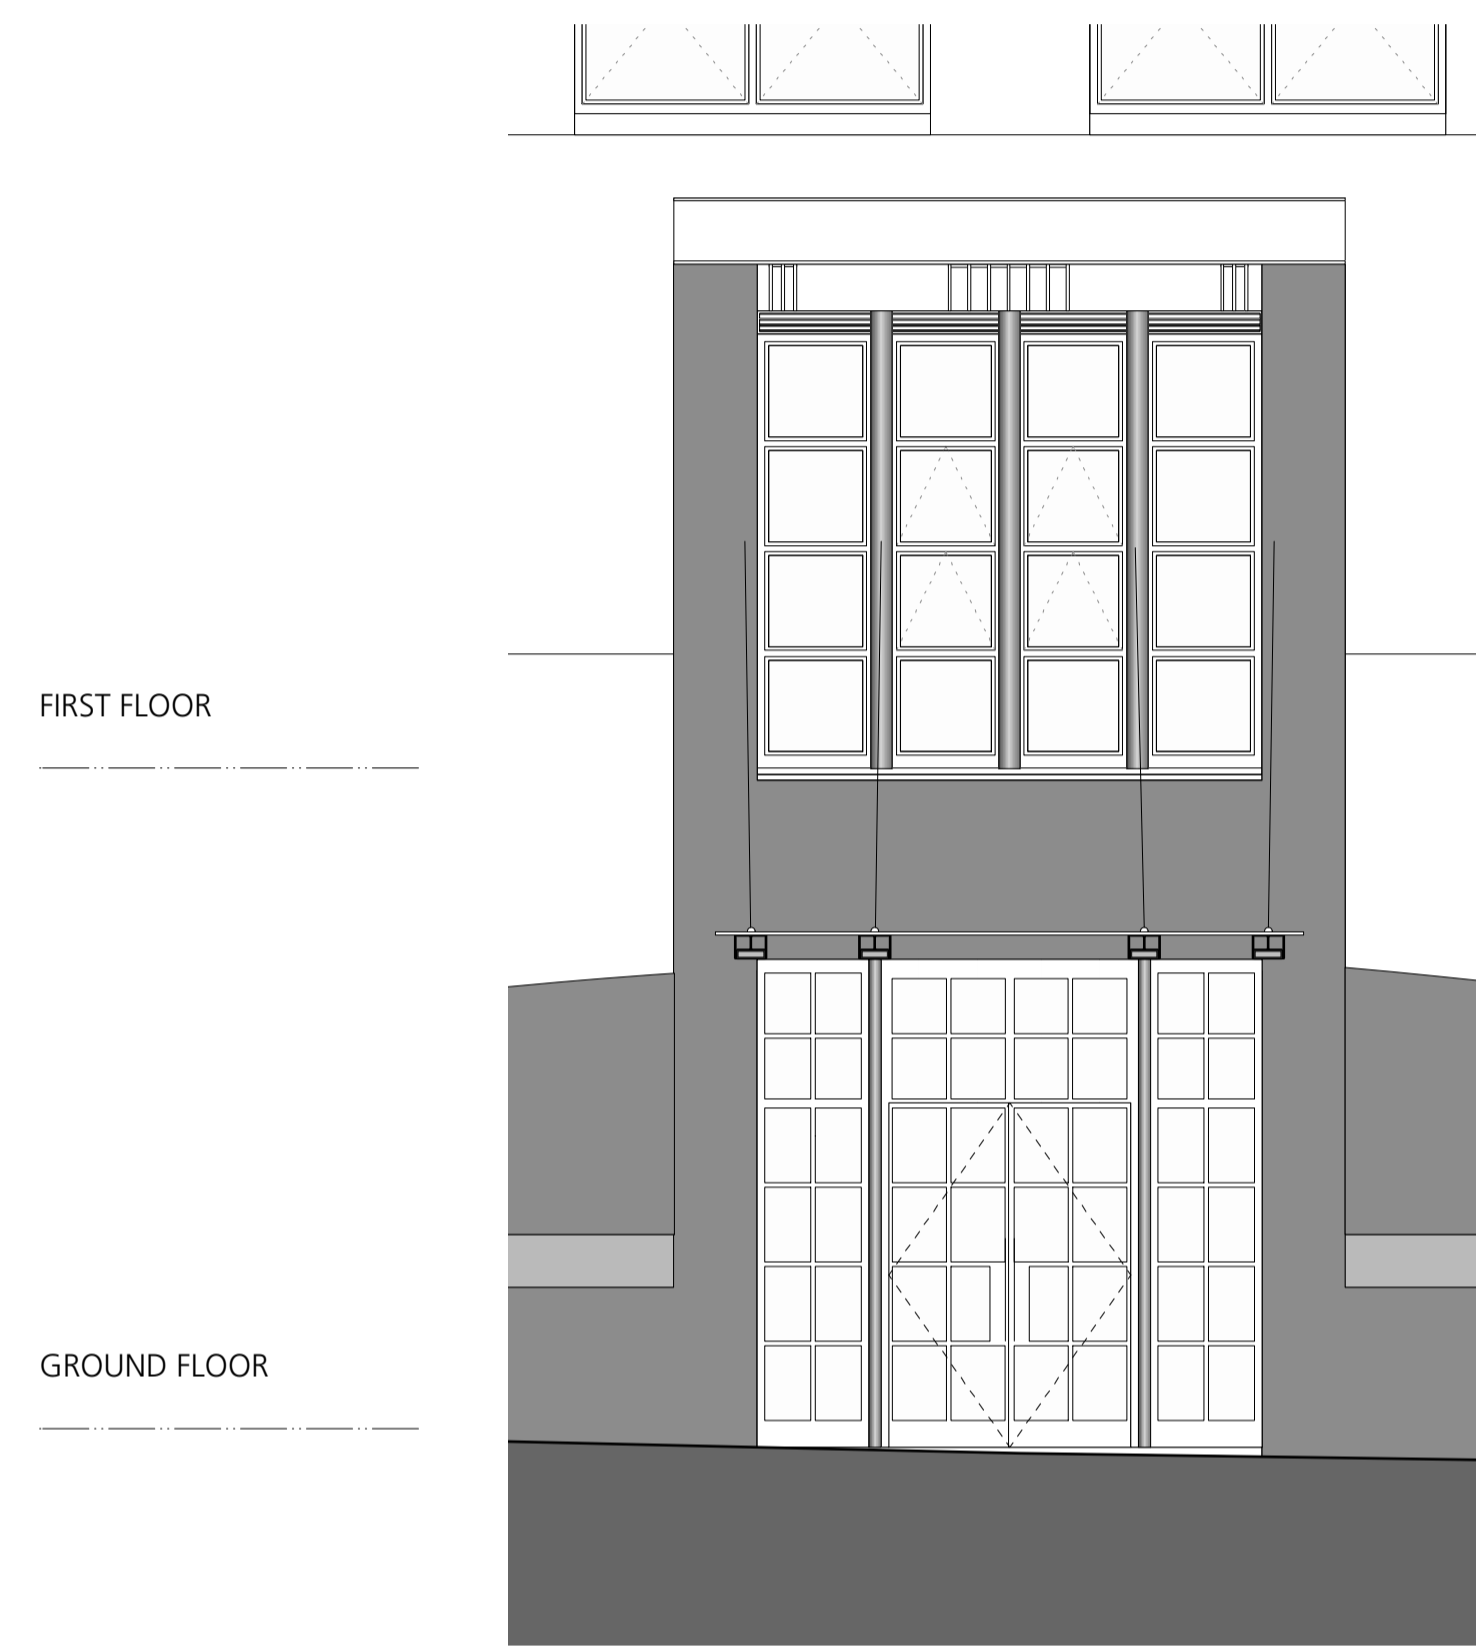

3 PROPOSED CANOPY - Elevation  
1:50

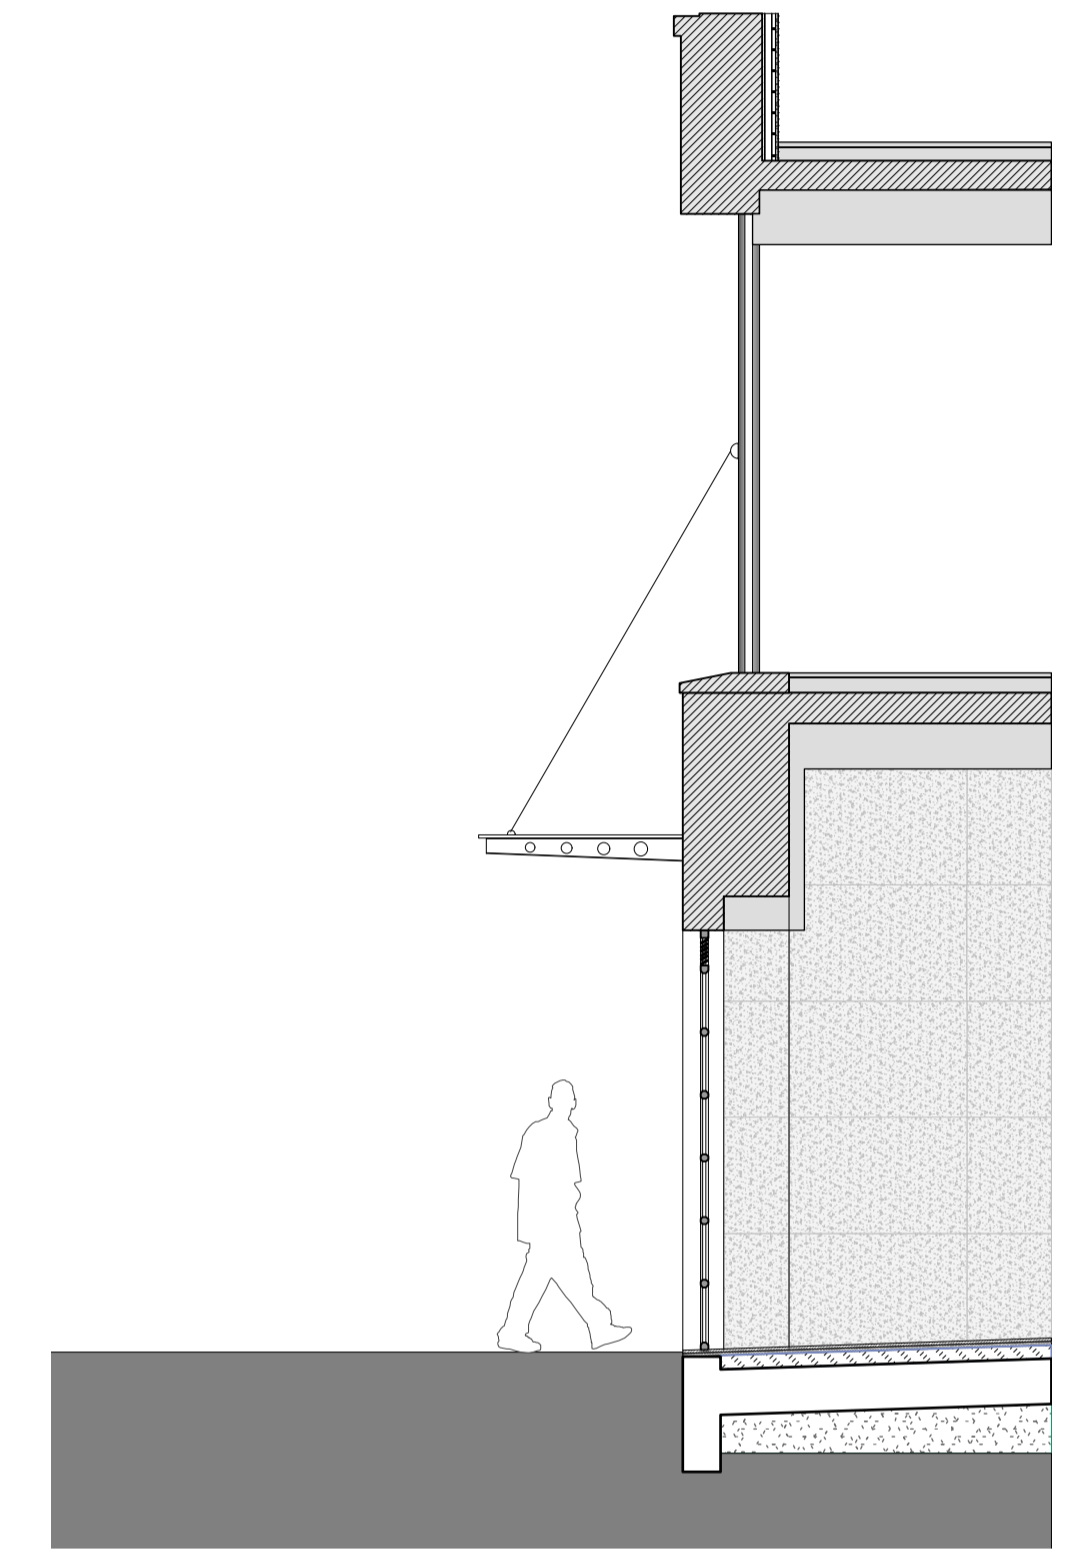

4 PROPOSED CANOPY - Section  
1:50

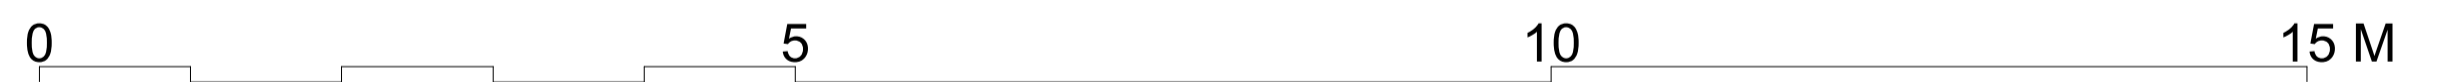

**DRAWING NOTES:**  
 All dimensions to be checked on site prior to commencement of any works, and/or preparation of any shop drawings.  
 Sizes of and dimensions to any structural elements are indicative only. See structural engineers drawings for actual sizes/dimensions.  
 Sizes of and dimensions to any service elements are indicative only. See service engineers drawings for actual sizes and dimensions.  
 This drawing to be read in conjunction with all other Architect's drawings, specifications and other Consultants' information.  
 All proprietary systems shown on this drawing are to be installed strictly in accordance with the Manufacturers/Suppliers recommended details.  
 Any discrepancies between information shown on this drawing and any other contract information or manufacturers/suppliers recommendations is to be brought to the attention of the Architect.  
 DO NOT SCALE FROM THIS DRAWING.

**DRAWING NOTES:**

PL1	PLANNING ISSUE	19.08.2015
STATUS	REVISION	DATE

DRAWING	ENTRANCE CANOPY Existing & Proposed Canopy	
SCALE	1:100 @ A1 (1:200 @ A3)	DRAWING FILE REF 803 PD GE Elevations PRINT
DATE	Aug. 2015	DRAWN BY BGY
DWG No.	803 PD GE 10	REVISION PL1
DRAWING STATUS	PLANNING	

Buckley Gray Yeoman	
Studio 4.04 The Tea Building 56 Shoreditch High Street London E1 6JJ T: 020 7033 9913 F: 020 7033 9914	
CLIENT	Galliard Homes
PROJECT	Carlow House

Information contained on this drawing is the sole copyright of Buckley Gray Yeoman and is not to be reproduced without their permission.