


COPYRIGHT PROTECTED.




**EXISTING ELEVATION A**  
SCALE 1:100 @ A1

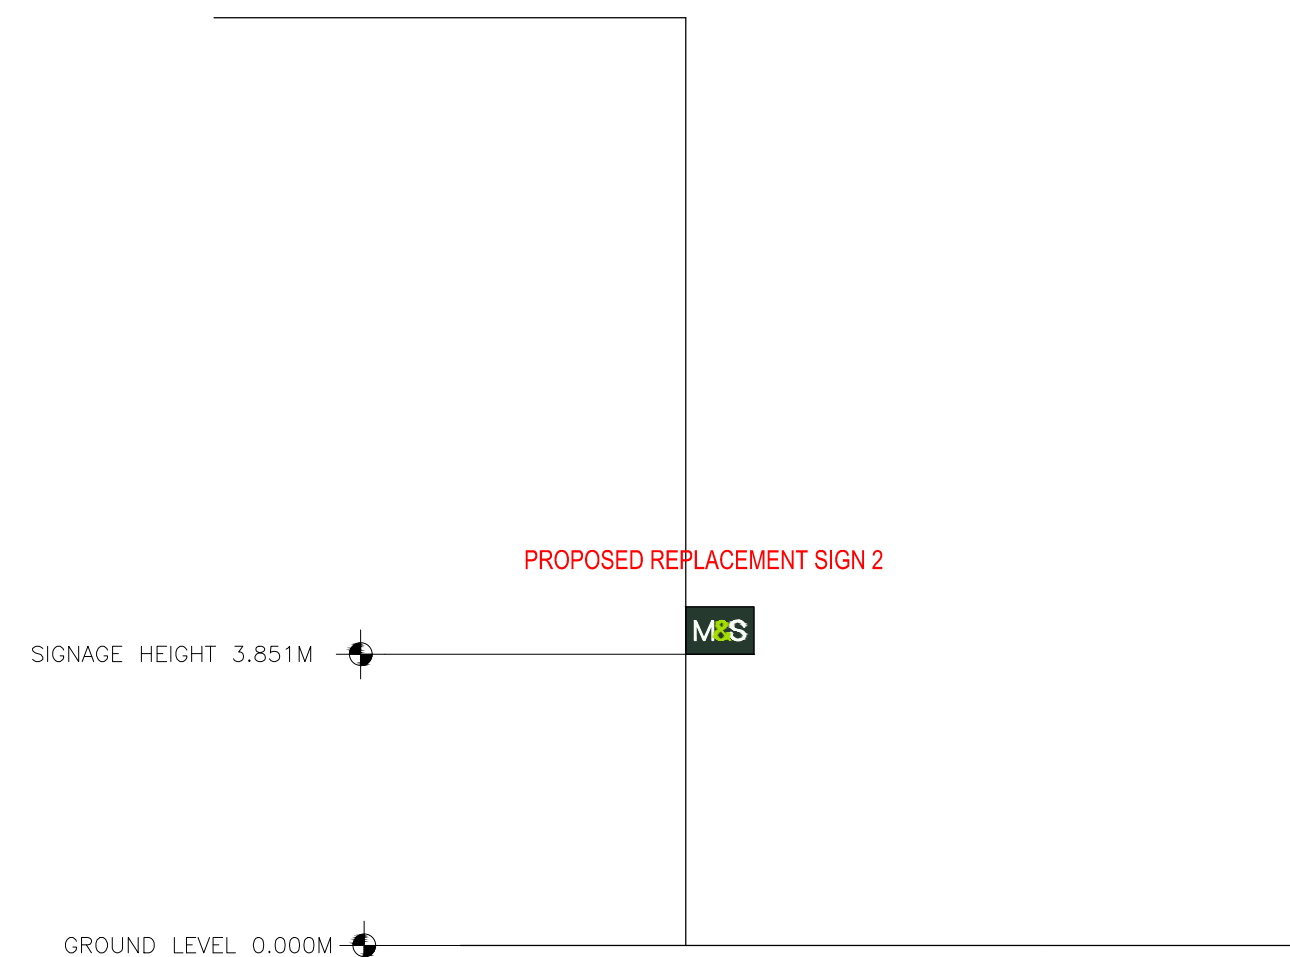

**EXISTING ELEVATION B**  
SCALE 1:100 @ A1

REV	DATE	DESCRIPTION	DRAWN	CHECKED
-----	------	-------------	-------	---------

LOCATION FIGURE

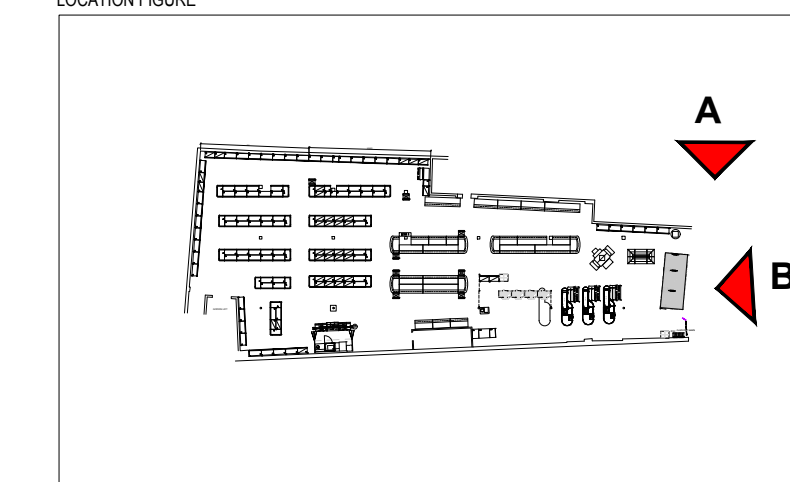

**M&S**  
EST. 1884


STORE NAME  
**KILBURN**  
COUNTRY  
**UK**

PROJECT  
**PROPOSED MASTERBRAND ROLLOUT**

DRAWING  
**EXISTING EXTERNAL ELEVATIONS**

CONSULTANT  
**WDR & RT TAGGART**  
DISCIPLINE DESCRIPTION  
**ARCHITECTURE**

CONSULTANT LOGO  
Laganwood House  
Newforge Lane  
Malone Road  
Belfast BT9 5NX  
t: +44 (0)28 9066 2121  
f: +44 (0)28 9066 3152  
e: mail@wdr-rt-taggart.com  
w: www.wdr-rt-taggart.com

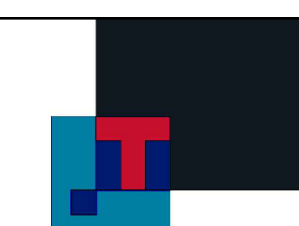

**WDR & RT TAGGART**

SCALE	PAPER SIZE	DATE	DRAWN	CHECKED
-------	------------	------	-------	---------

1:100	A1	01.09.15	MC	SPM
-------	----	----------	----	-----

STORE NUMBER	PROJECT No	DISCIPLINE CODE	DRAWING No
--------------	------------	-----------------	------------

0563	KIL101	A	01003
------	--------	---	-------

CONSULTANT PROJECT No	STATUS	REVISION
-----------------------	--------	----------

15019	P	--
-------	---	----