



W0.004- West Elevation 02
01 552-15454

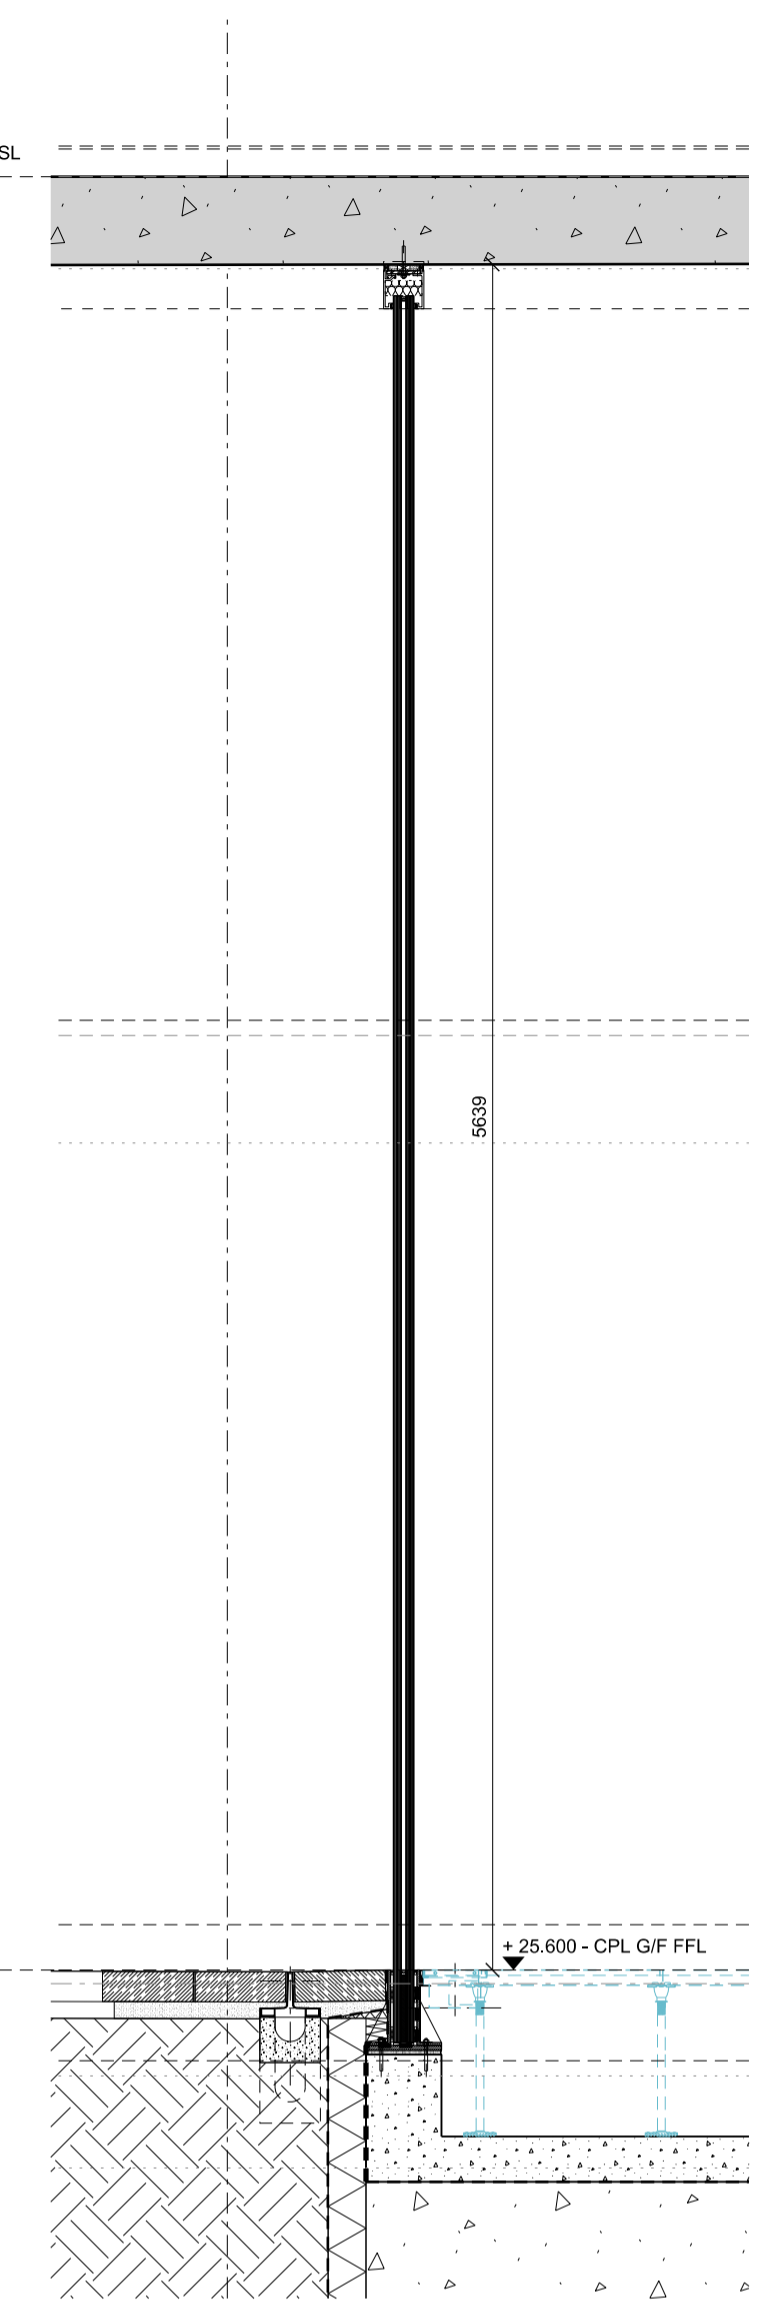


W0.004- Section BB
02 552-15454

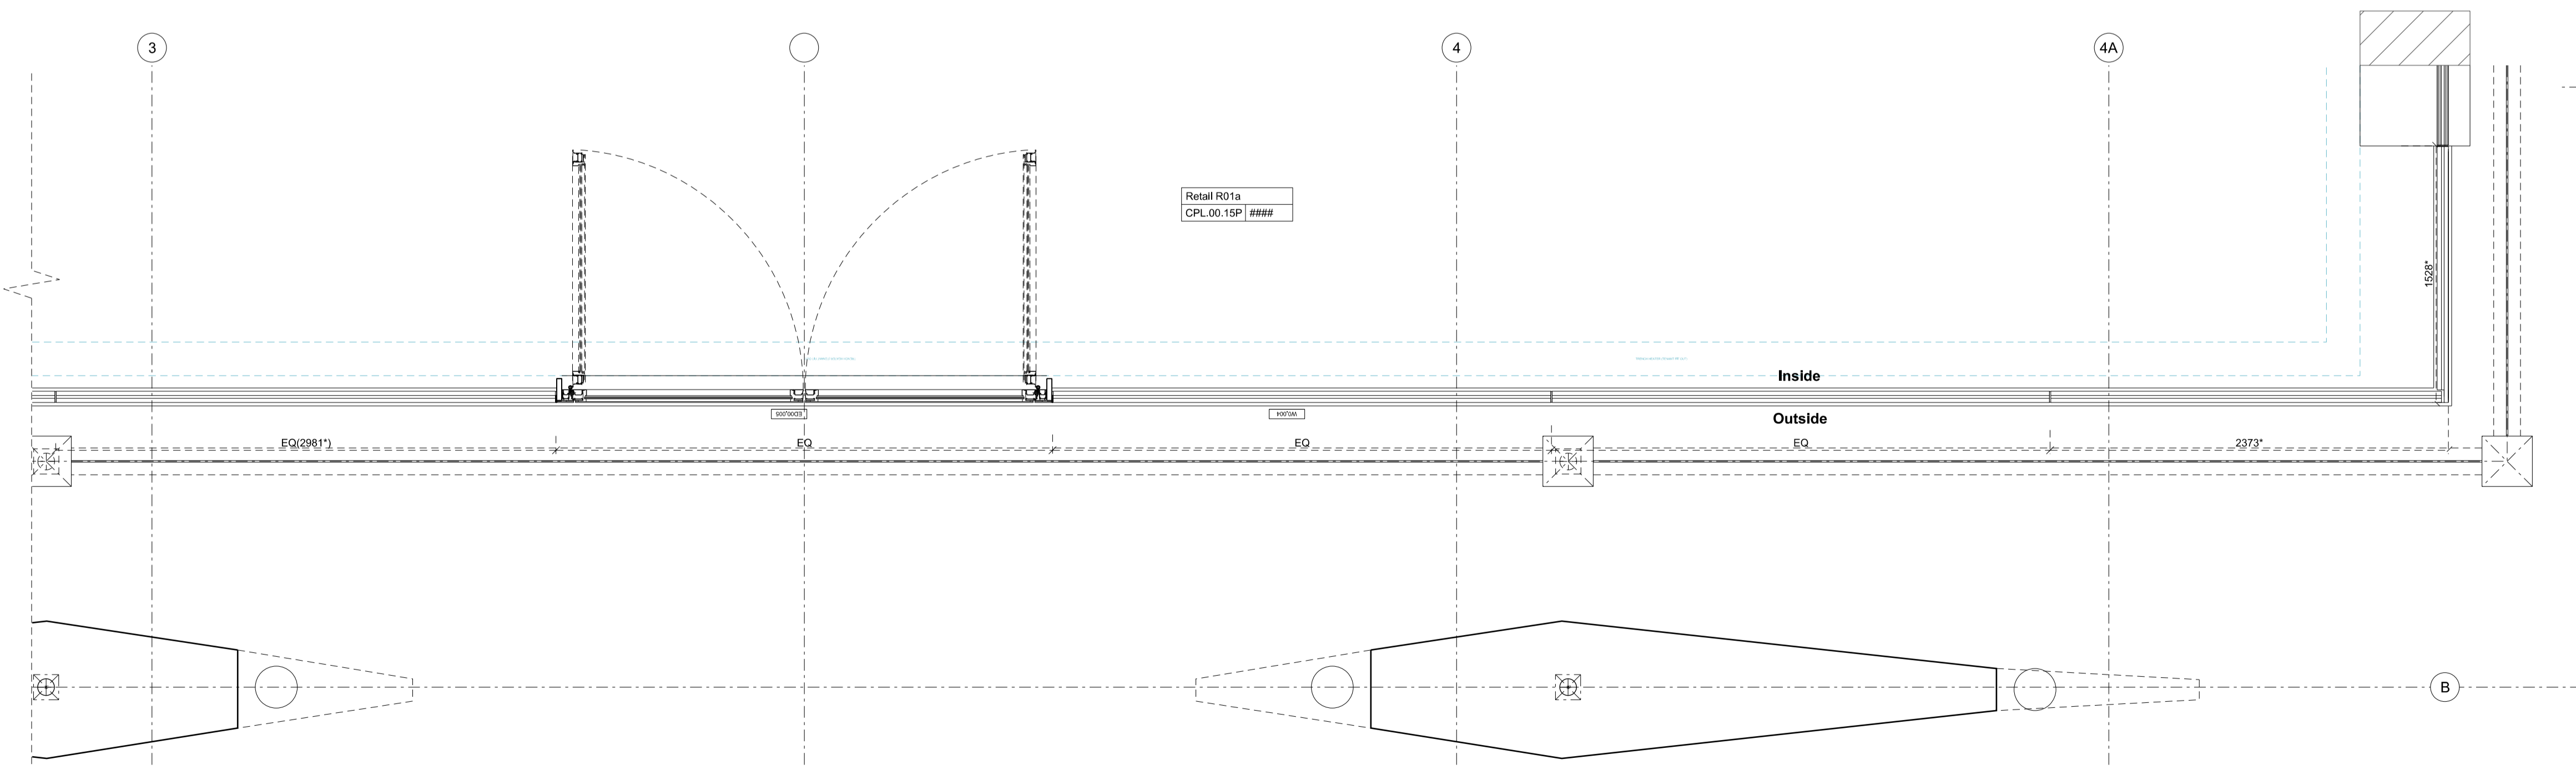

W0.004- Plan 03
03 552-15454


NOTES
DO NOT SCALE FROM THIS DRAWING.
CONTRACTOR TO CHECK ALL DIMENSIONS ON SITE.
ANY DISCREPANCIES TO BE REPORTED TO THE ARCHITECT IMMEDIATELY.
THE SURVEY INFORMATION CONTAINED IN THIS DRAWING WAS PROVIDED BY PLOWMAN CRAVEN SURVEY DRAWINGS DEC 2011 - OCT 2012.
COPYRIGHT RICK MATHER ARCHITECTS LLP ©

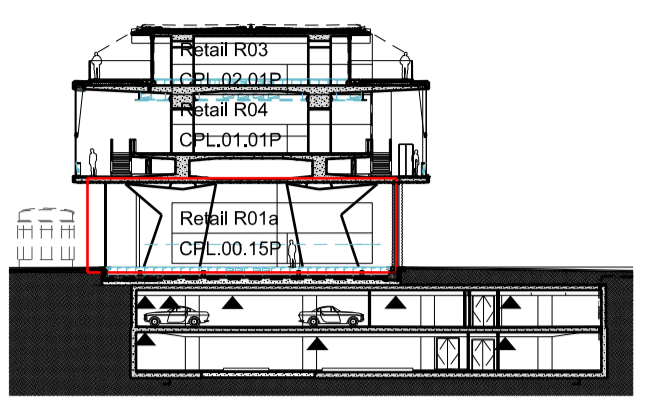

Location Section- DD

REVISIONS

REV	DATE	DESCRIPTION
PL1	20.03.15	PLANNING

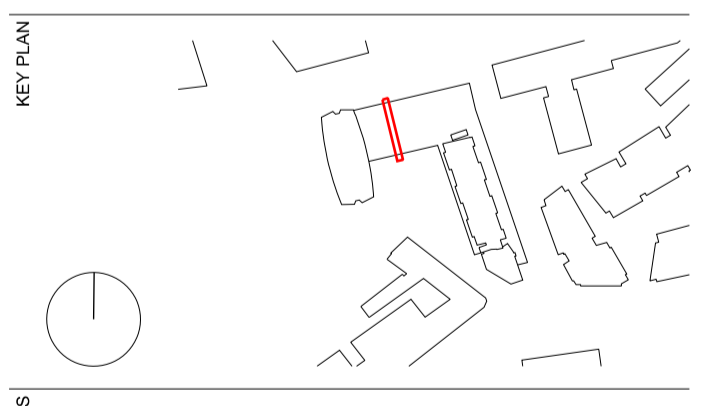

PLANNING

RICK MATHER ARCHITECTS ©
123 Camden High Street London NW1 7JR
T: 020 7284 1727 F: 020 7287 7826
info@rickmather.com www.rickmather.com


Centre Point
101-103 New Oxford Street
London, WC1A 1DD

Components Drawing
Glazing- R01
W0.004- 3 of 3


DRAWN	JOB #	DRG #	REV
LR	552	15454-CPL	PL1

CHECKED	SCALE@A1	SIZE	DATE	REV/DATE
TH	1:25	A1	MAR 15	20.03.15

NOTES
 DO NOT SCALE FROM THIS DRAWING.
 CONTRACTOR TO CHECK ALL DIMENSIONS ON SITE.
 ANY DISCREPANCIES TO BE REPORTED TO THE ARCHITECT IMMEDIATELY.
 THE SURVEY INFORMATION CONTAINED IN THIS DRAWING WAS PROVIDED BY PLOWMAN CRAVEN SURVEY DRAWINGS DEC 2011 - OCT 2012.
 COPYRIGHT RICK MATHER ARCHITECTS LLP ©

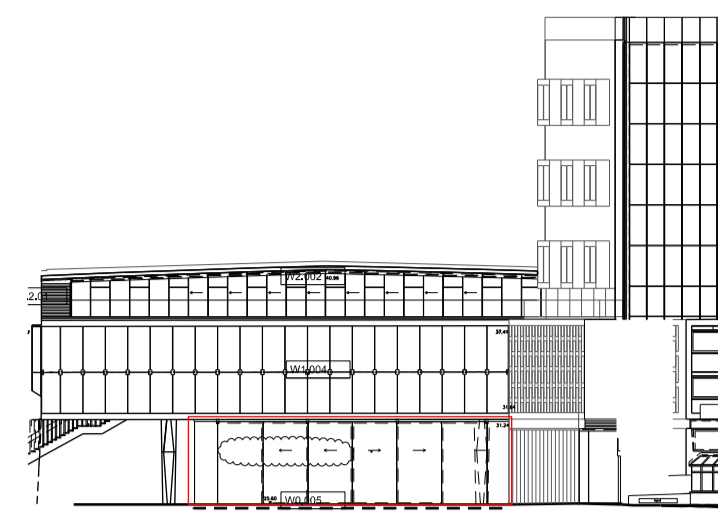

Location Elevation- CPL North


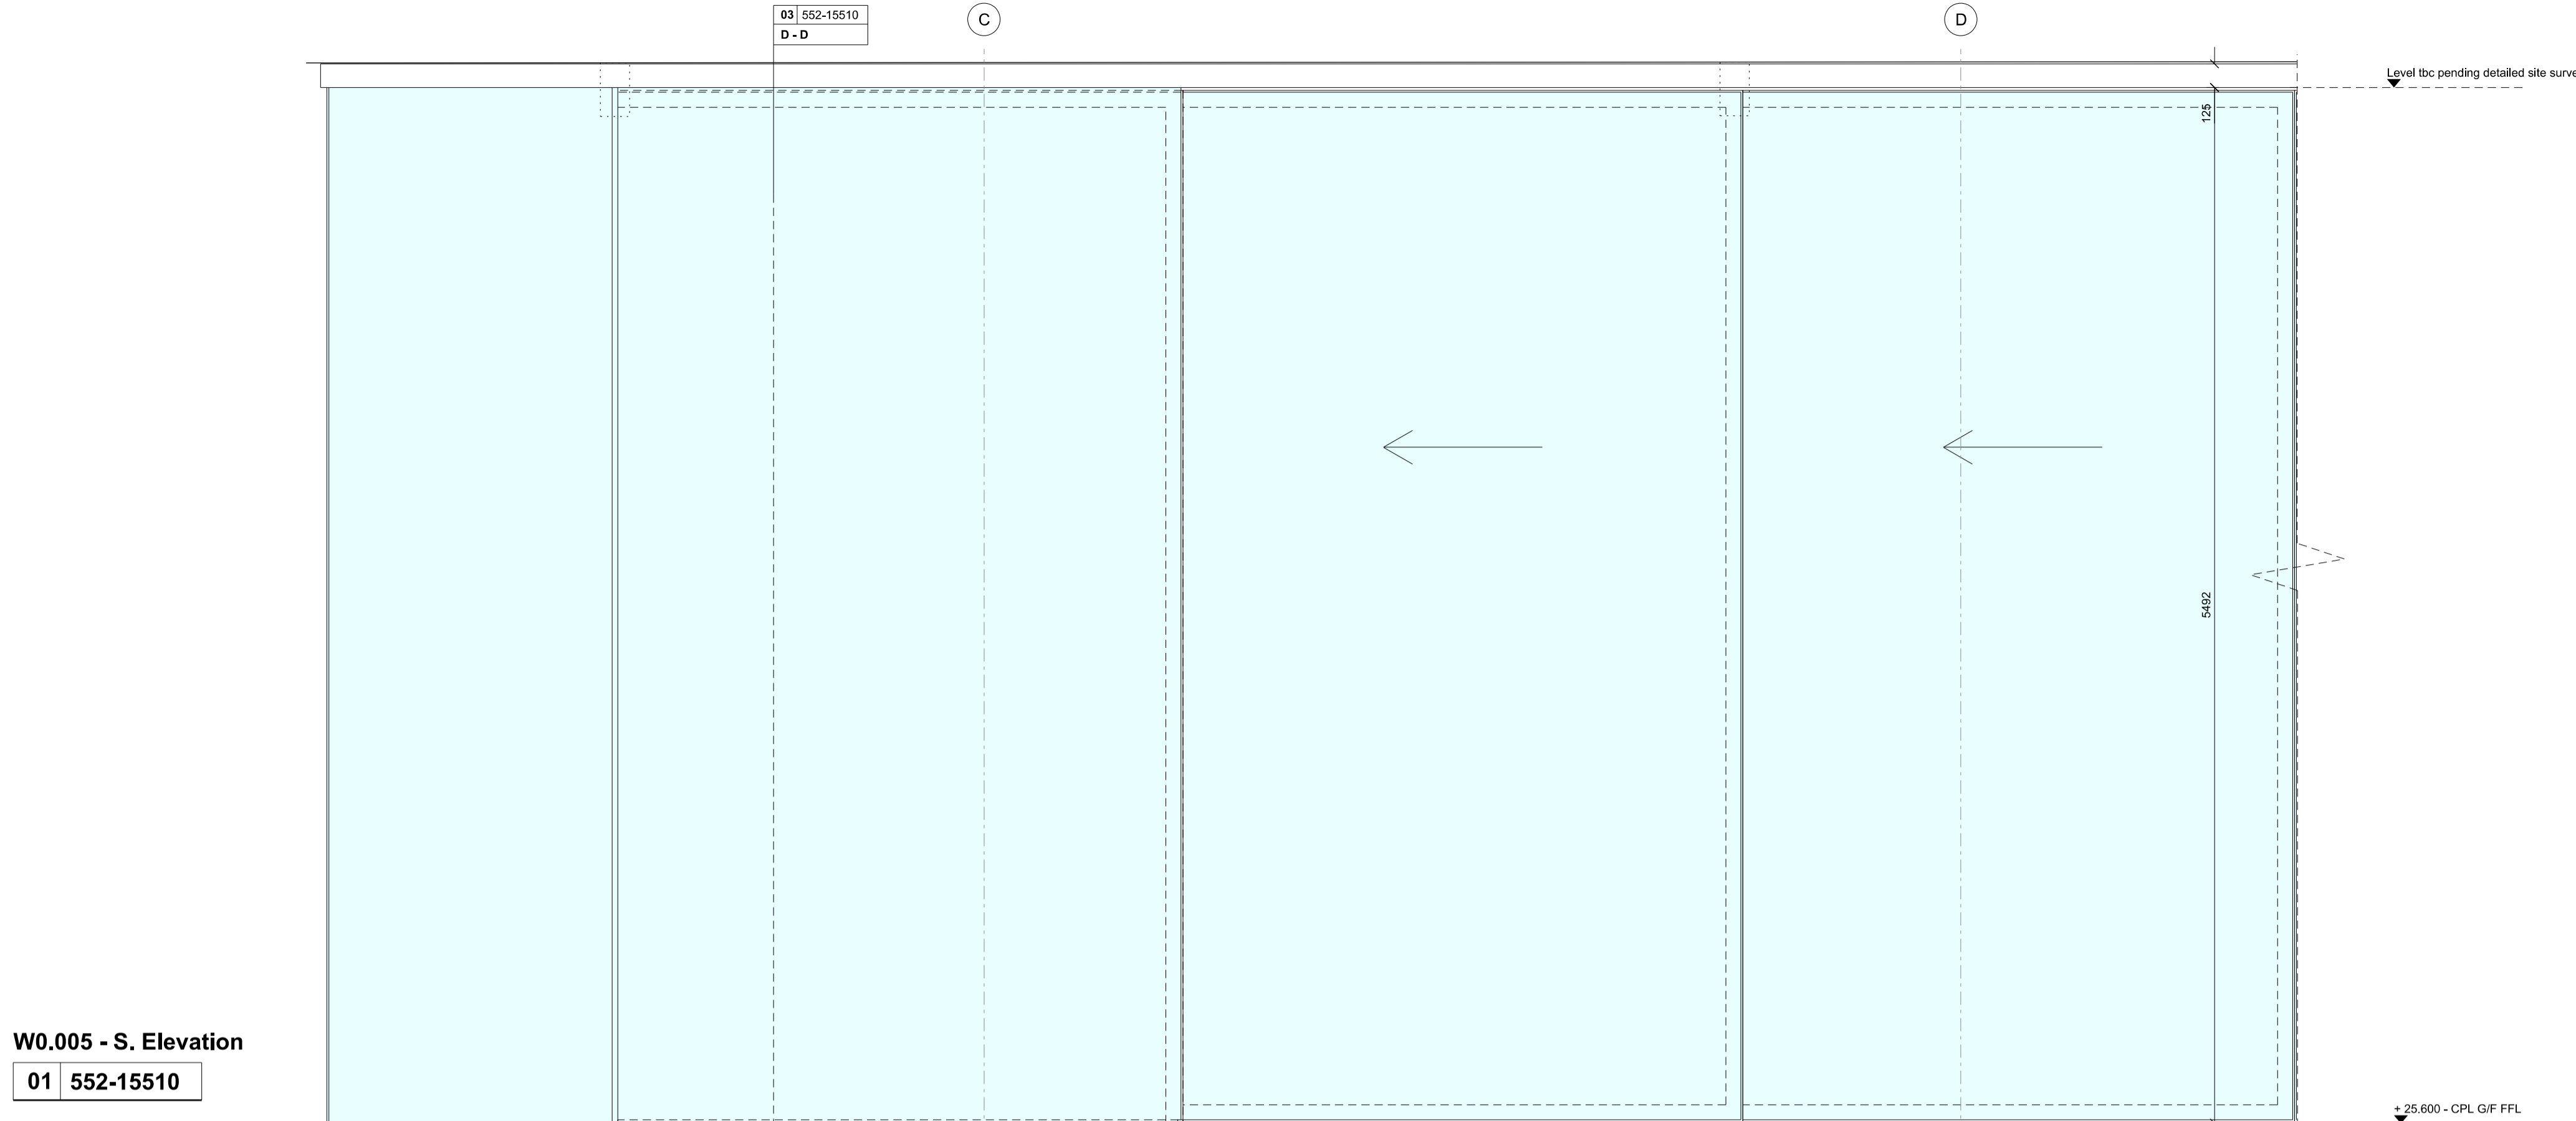


W0.005 - S. Elevation

01 552-15510

W0.005 - Plan 01

02 552-15510

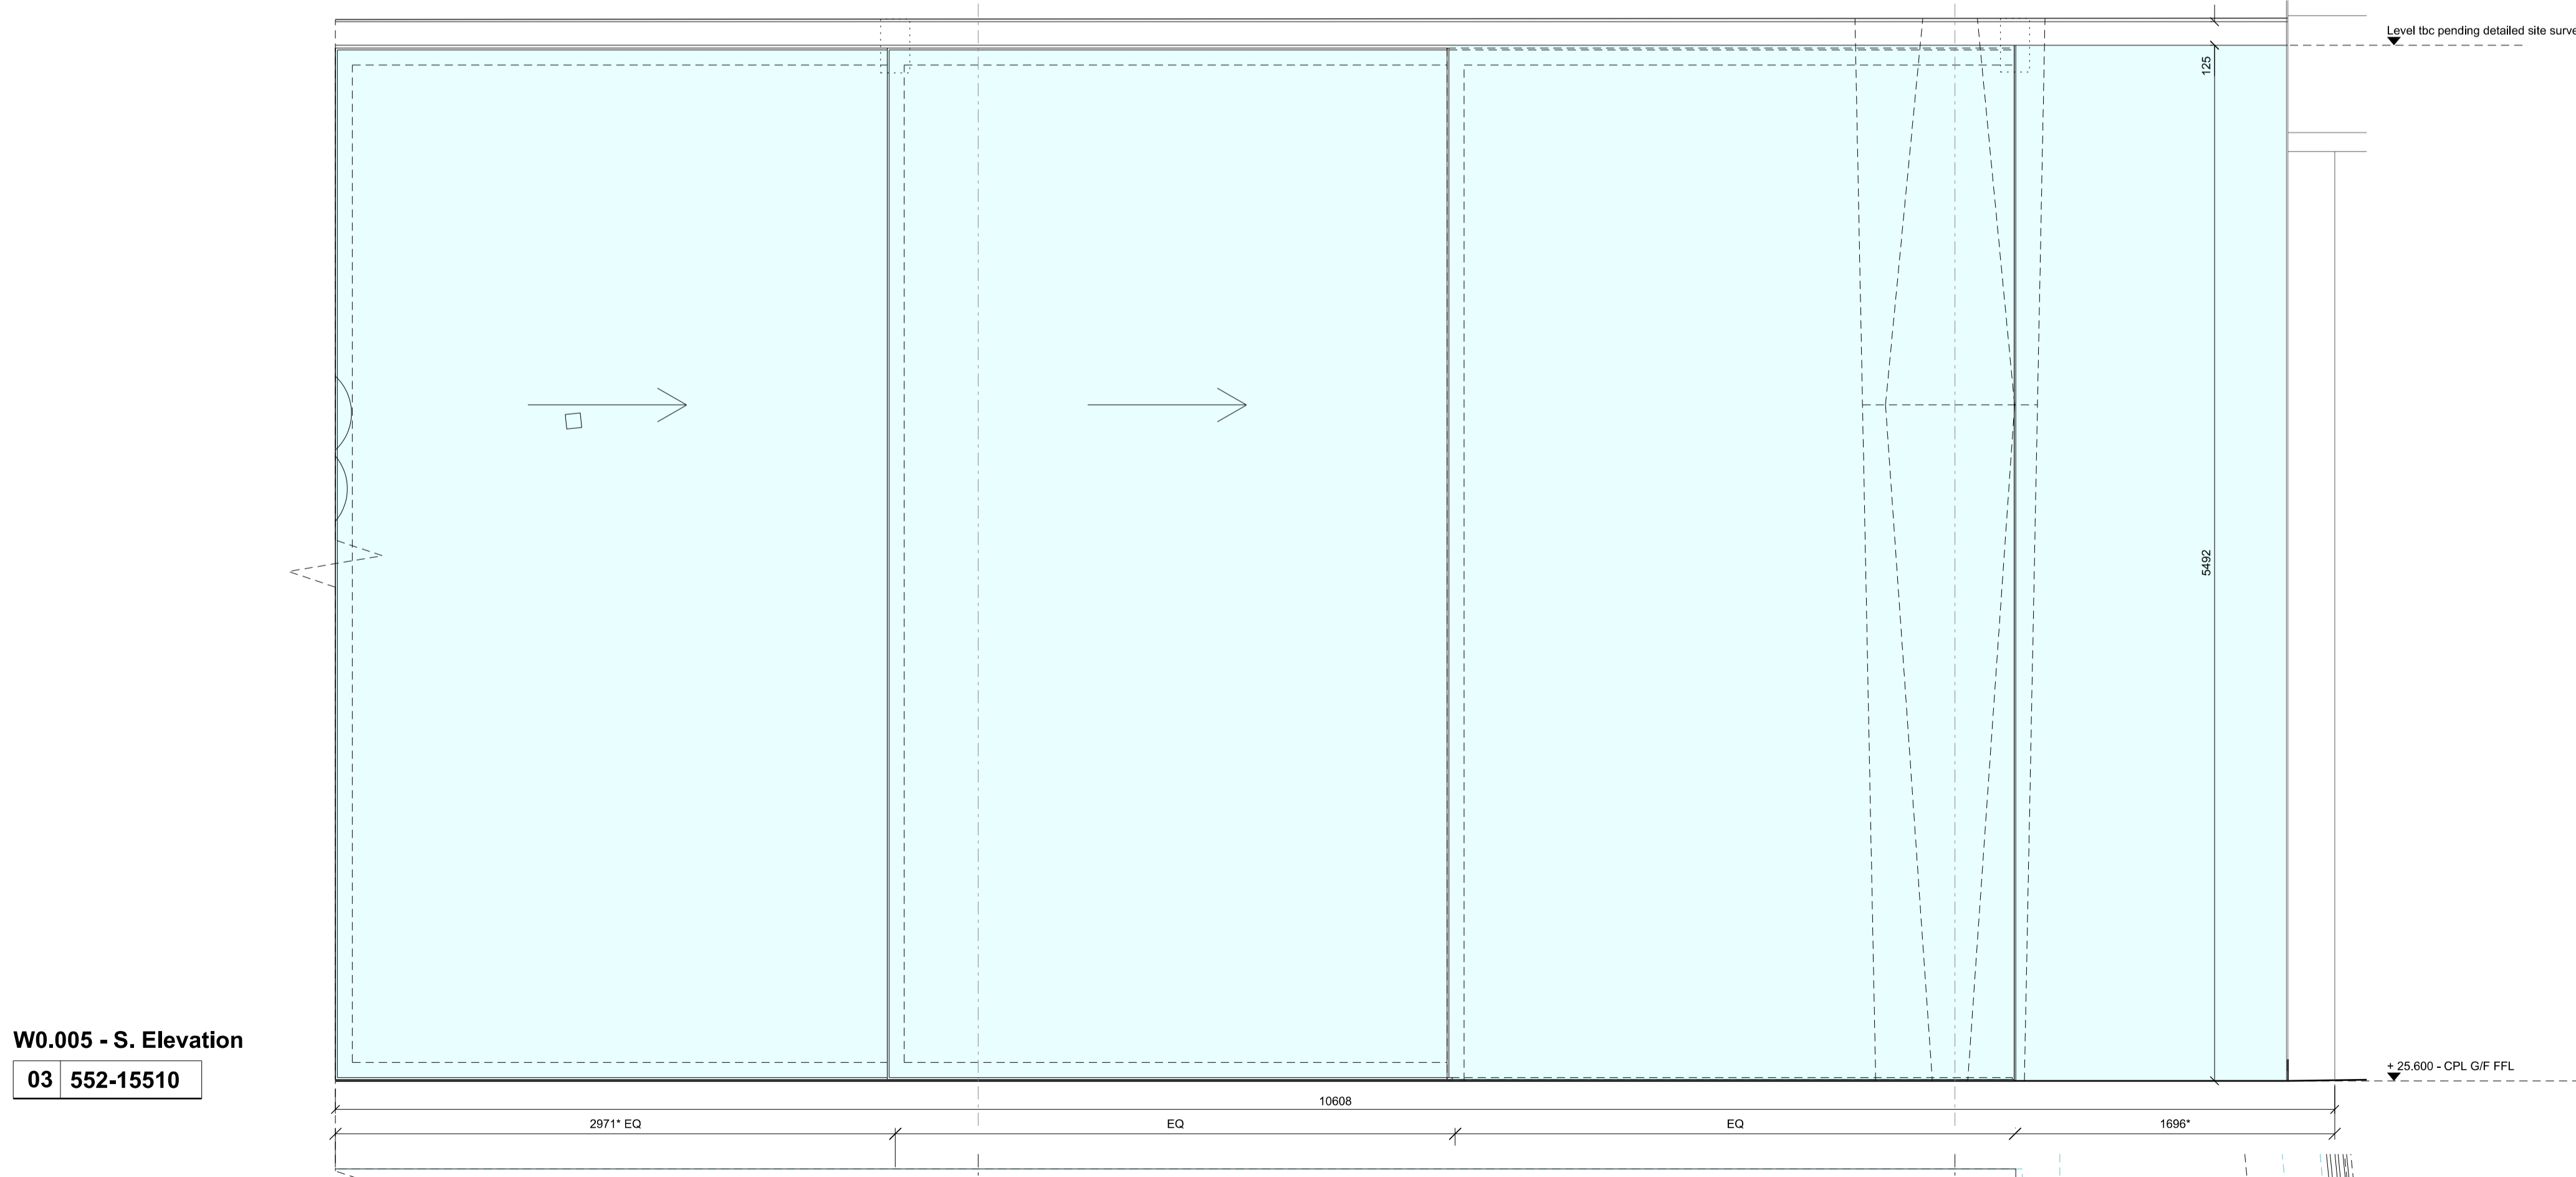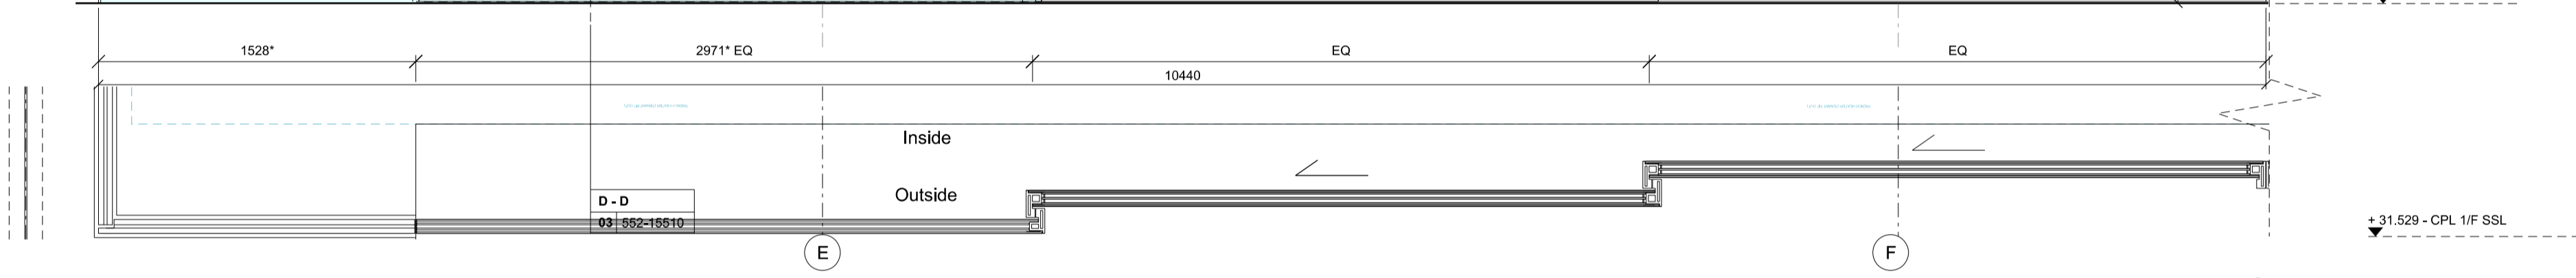


W0.005 - S. Elevation

03 552-15510


W0.005 - Plan 02

04 552-15510

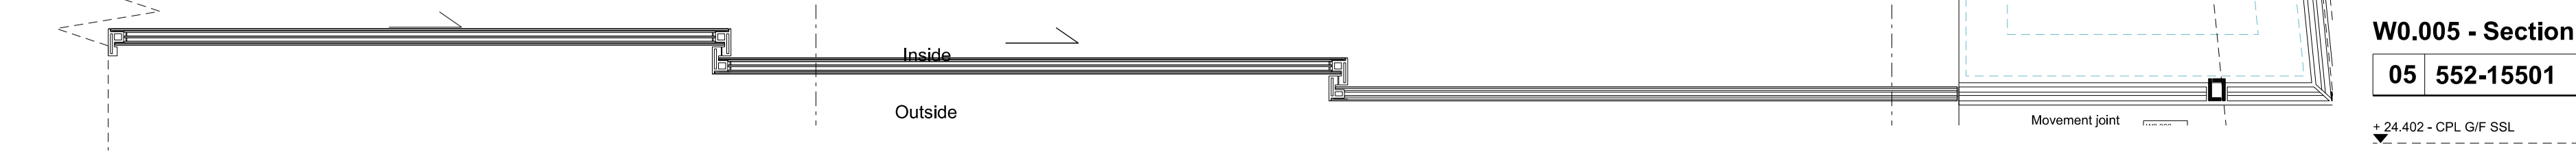


W0.005 - Section DD

05 552-15501

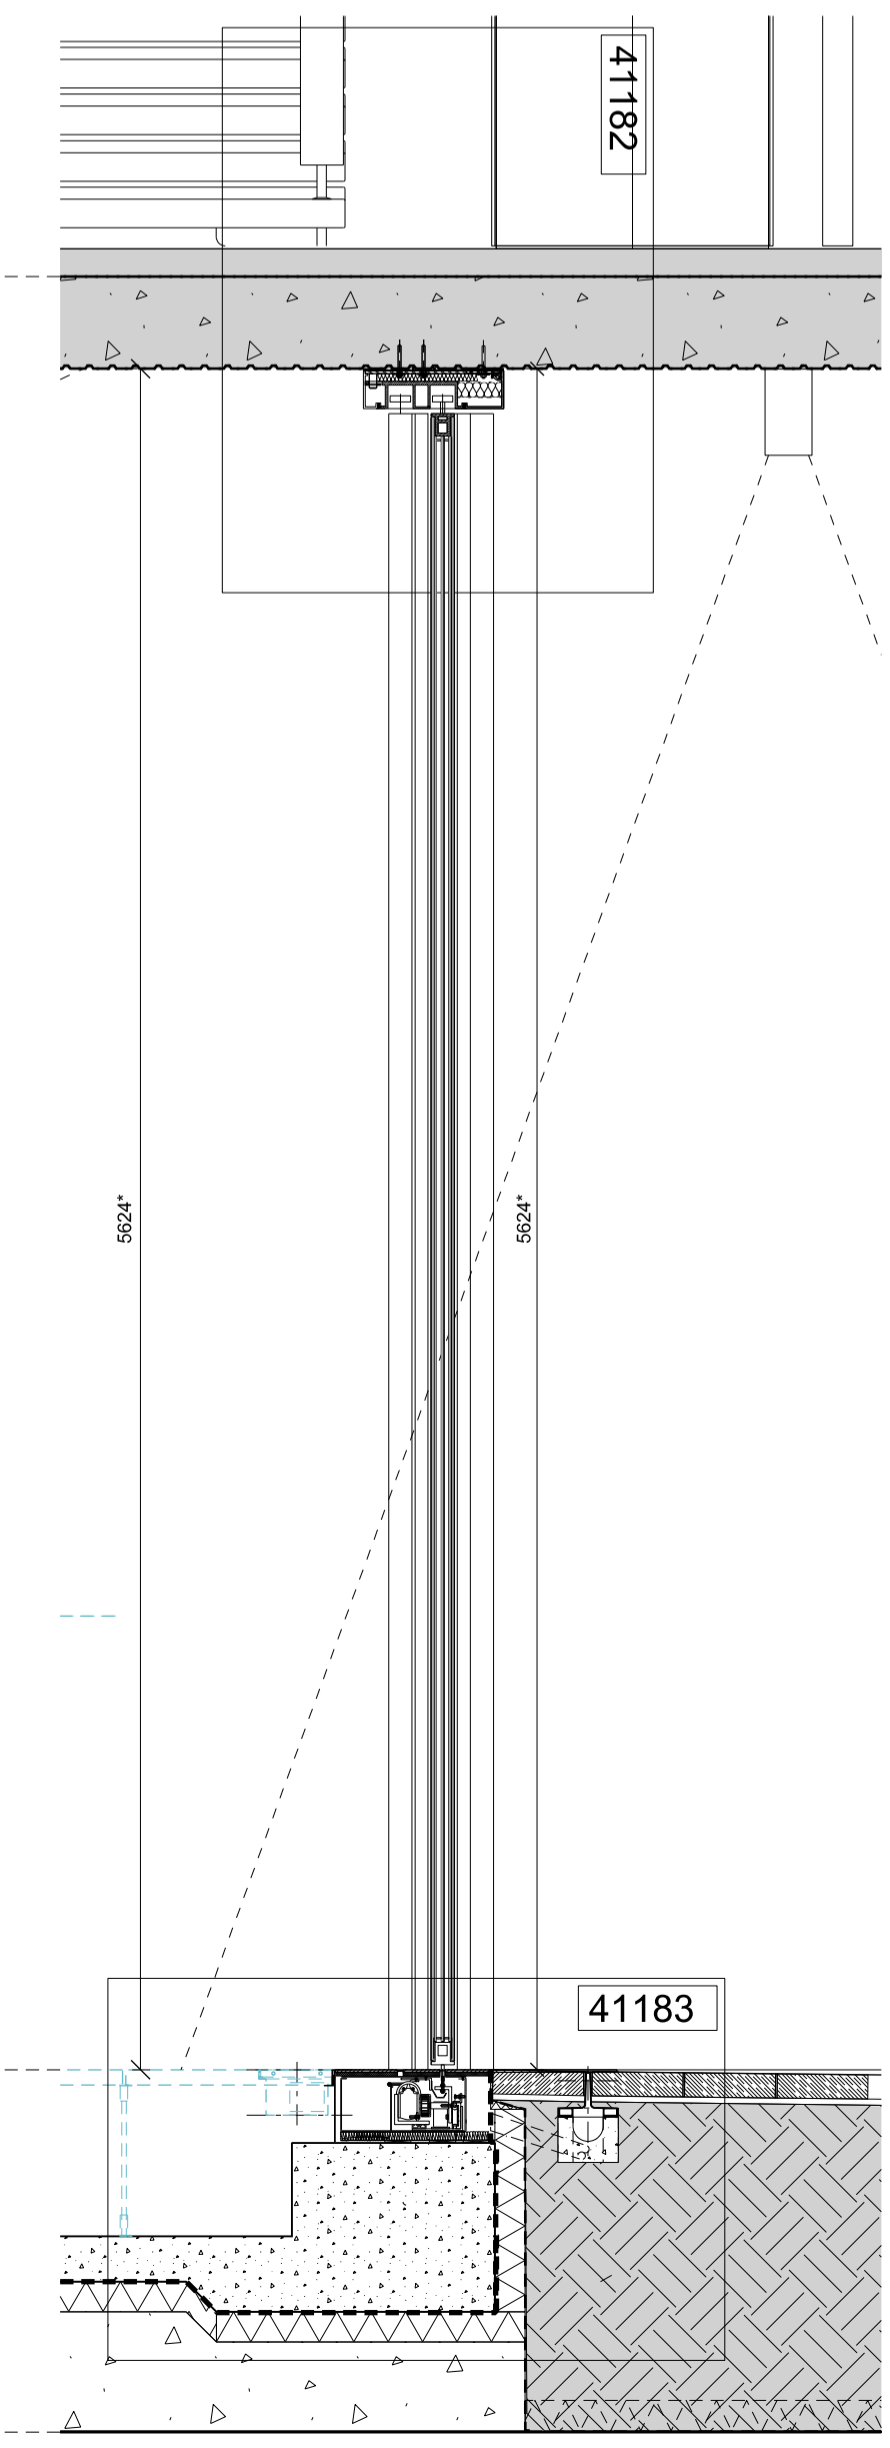

REV	DATE	DESCRIPTION
PL1	20.03.15	PLANNING

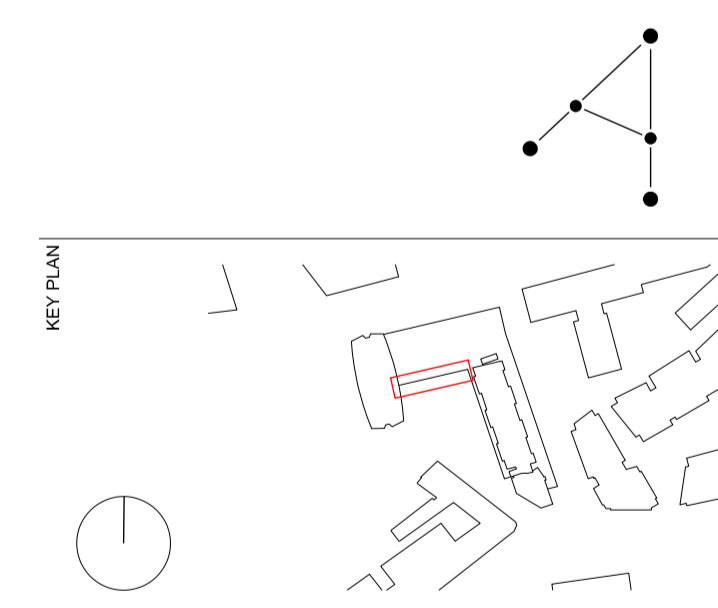

STATUS
PLANNING

RICK MATHER ARCHITECTS ©
 123 Camden High Street London NW1 7JR
 T: 020 7284 1727 F: 020 7287 7826
 info@rickmather.com www.rickmather.com

JOB
Centre Point
 101-103 New Oxford Street
 London, WC1A 1DD

TITLE
Component Drawing
 Glazing- R01 Motorised Sliding Doors
 W0.005

DRAWN	JOB #	DRG #	REV
LR	552	15510-CPL	PL1
CHECKED	SCALE@A1	SIZE	DATE
TH	1:25	A1	MAR 15
REV	REV/DATE	REV	REV/DATE
			20.03.15