


UPPER GROUND FLOOR



LOWER GROUND FLOOR

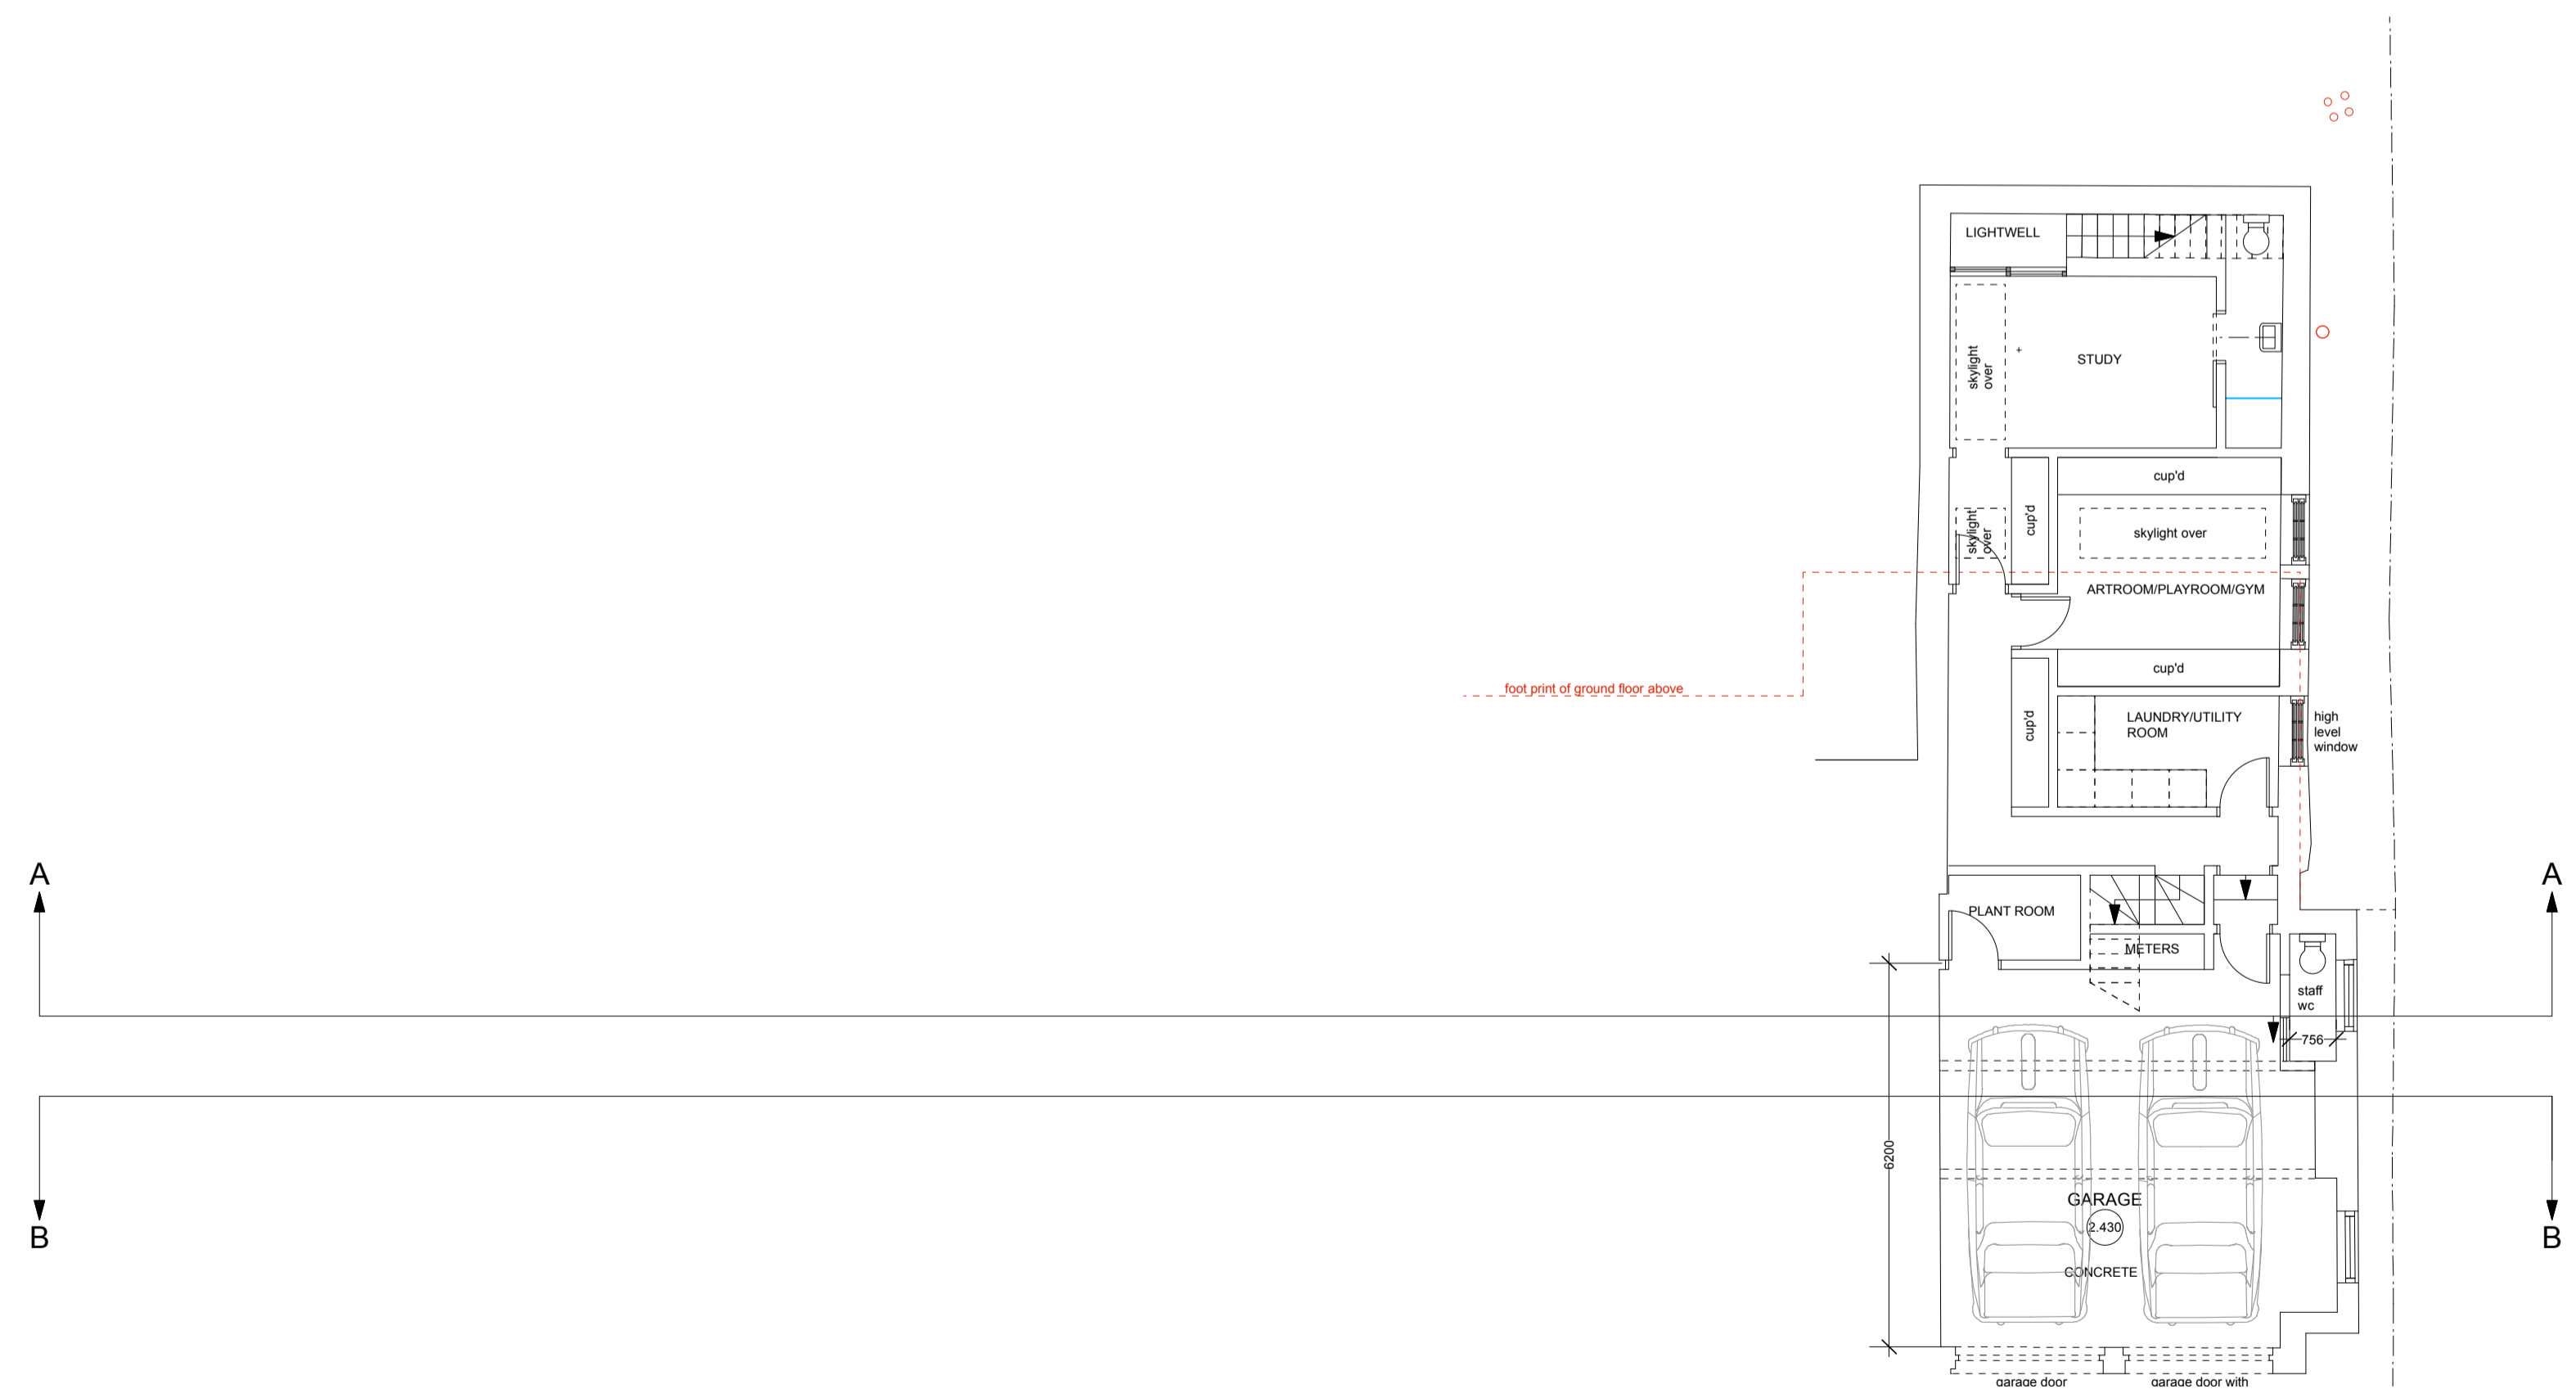

Charlton
Brown
Architects

Flat 1, 15 Greenaway Gardens, London NW3 7DH
Proposed Plans 1281/AP02

The Belvedere 2 Back Lane Hampstead London NW3 1HL Scale 1:100 @ A1 / 1:200 @ A3
T 020 7794 1234 E office@charltonbrown.com This drawing is copyright