




90.00m AOD


ELEVATION D- REAR (NORTH EAST) ELEVATION

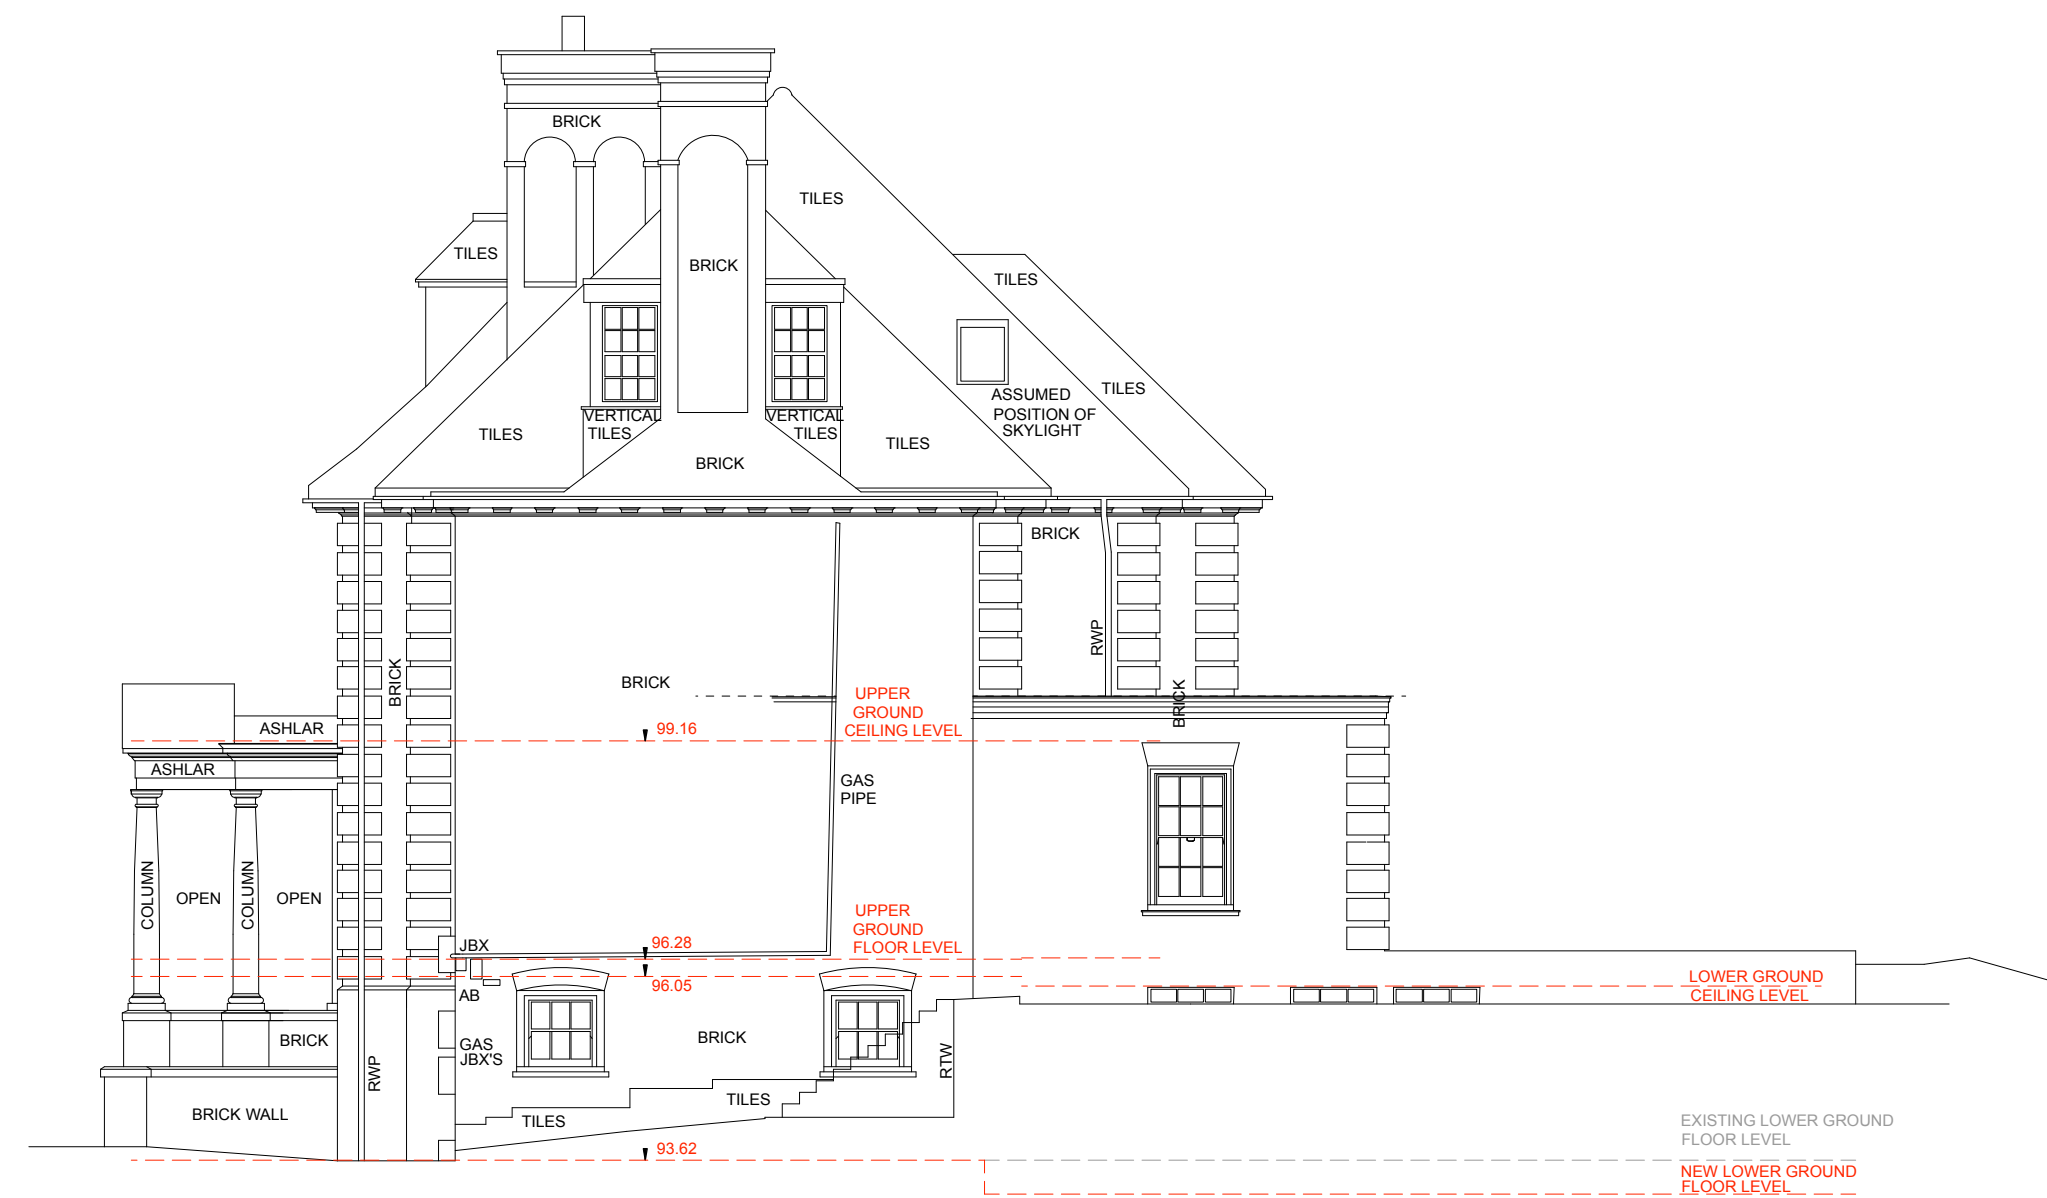

90.00m AOD

ELEVATION C- SIDE (SOUTH EAST) ELEVATION

ELEVATION LOCATION PLAN

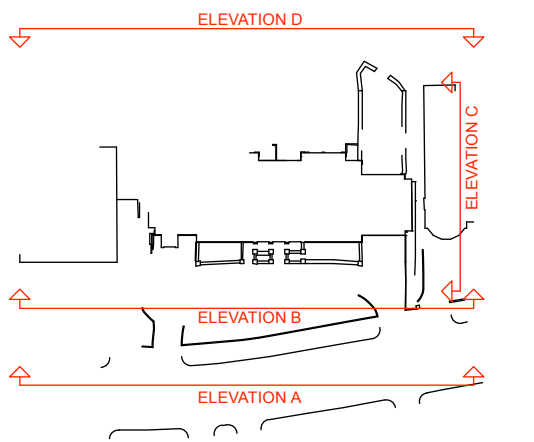

NOT TO SCALE



Charlton  
Brown  
Architects

Flat 1, 15 Greenaway Gardens, London NW3 7DH  
Proposed Elevations (Rear) 1281/AP05

The Belvedere 2 Back Lane Hampstead London NW3 1HL Scale 1:100 @ A1 / 1:200 @ A3  
T 020 7794 1234 E office@charltonbrown.com This drawing is copyright