

NOTE:
ALL WINDOW VINYL/ARTWORK TO SIT BELOW LINE OF
TRANSOM - LANDLORD REQUEST

COSTA letters, white opal acrylic face and stainless steel returns (the Costa 'S' is to be used to space the top and bottom to ensure the letters are in proportion with the height of the fascia panel.

cabling system to internal side of window with A1 POS promotional posters

site specific welcome message - 'HELLO NEW OXFORD ST Come on in' & opening hours vinyl, to be frosted finish. Refer to drawing no: 15.6008.08.1 for further details



retain the existing fascia and shopfront and thoroughly clean

'EST. 1971', white finish


retain existing glazing and thoroughly clean

existing stonework to be retained & thoroughly cleaned

global window vinyl 'product list', to be frosted finish, refer to drawing no: 15.6008.08.1 for further details

retain existing entrance doors & thoroughly clean

PROPOSED EXTERNAL ELEVATION A-A

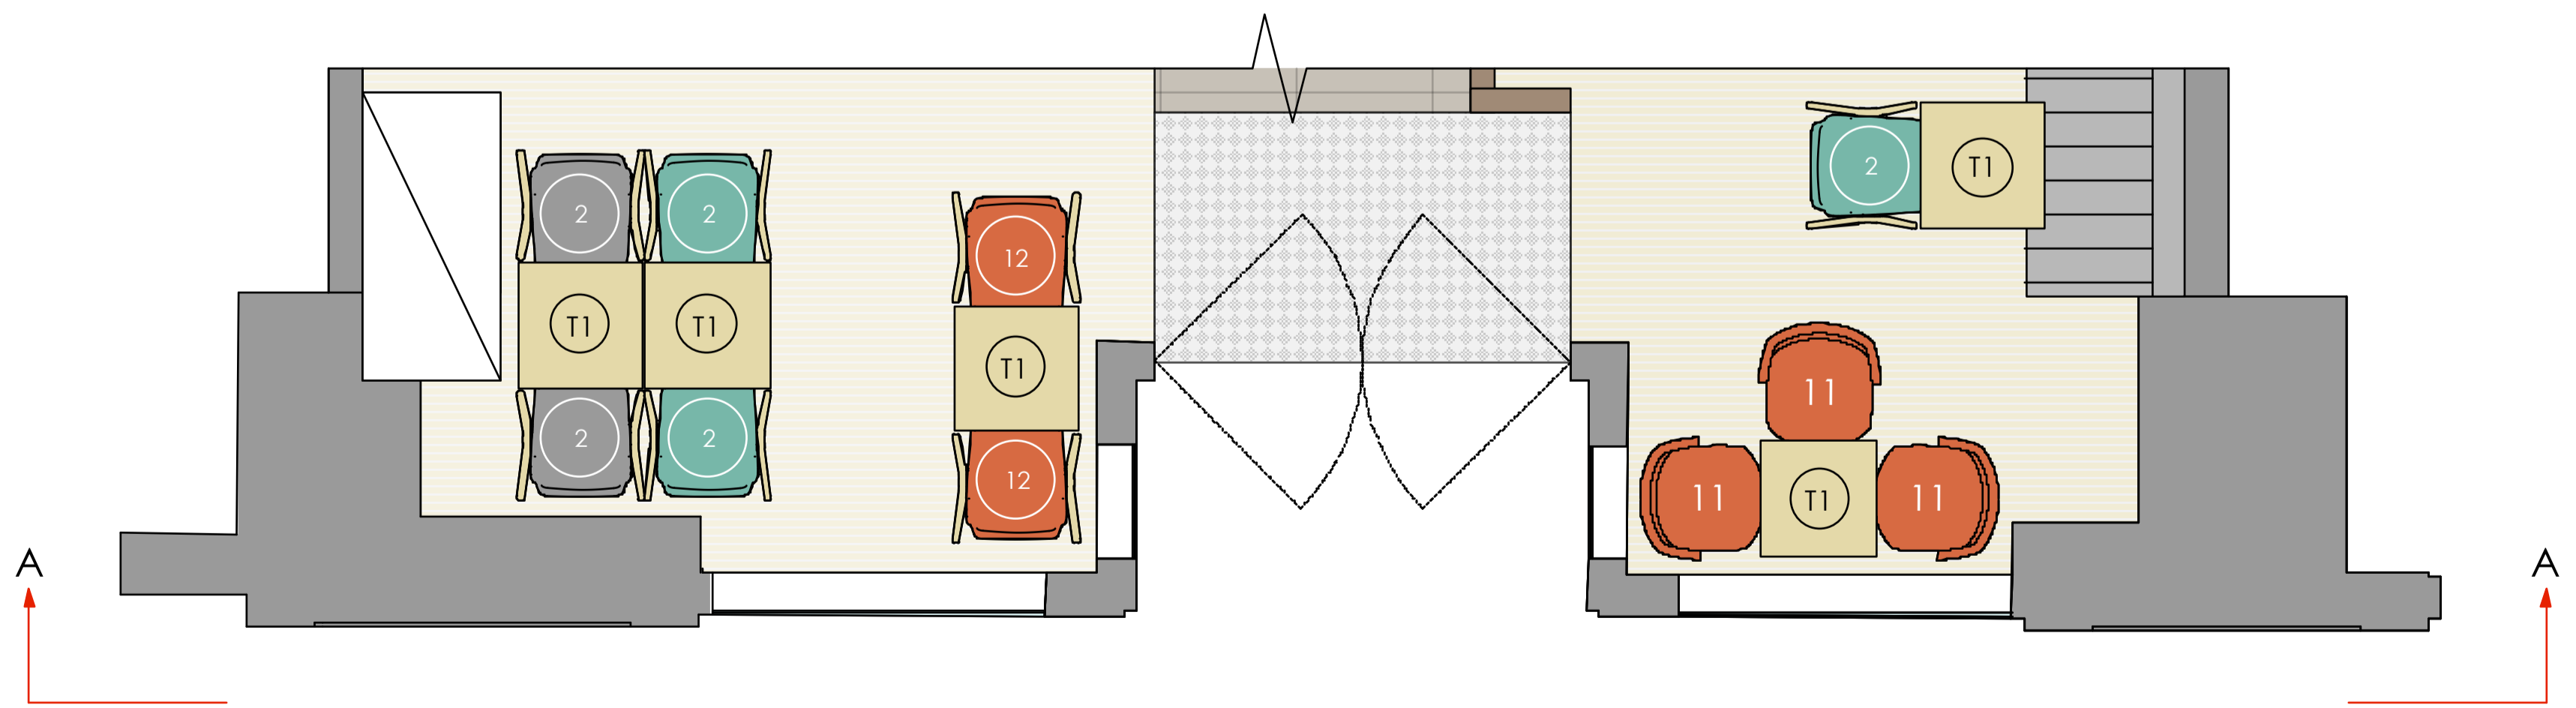

PROPOSED PLAN