

**Disclaimer**


This drawing should not be scaled.  
The contractor is to check all dimensions on site and inform the contract administrator/project manager of any discrepancies.

All work is to comply in every aspect with the Building Regulations, Codes of Practice and British Standards.


This drawing is to be read in conjunction with all other contract drawings and specifications.

This drawing is copyrighted and must not be reproduced in any format or disclosed to any third party without the written consent of Tuffin Ferraby Taylor LLP.

rev. date details  
A 02.09.15 EXTENT OF DEMOLITION ADDED RAO

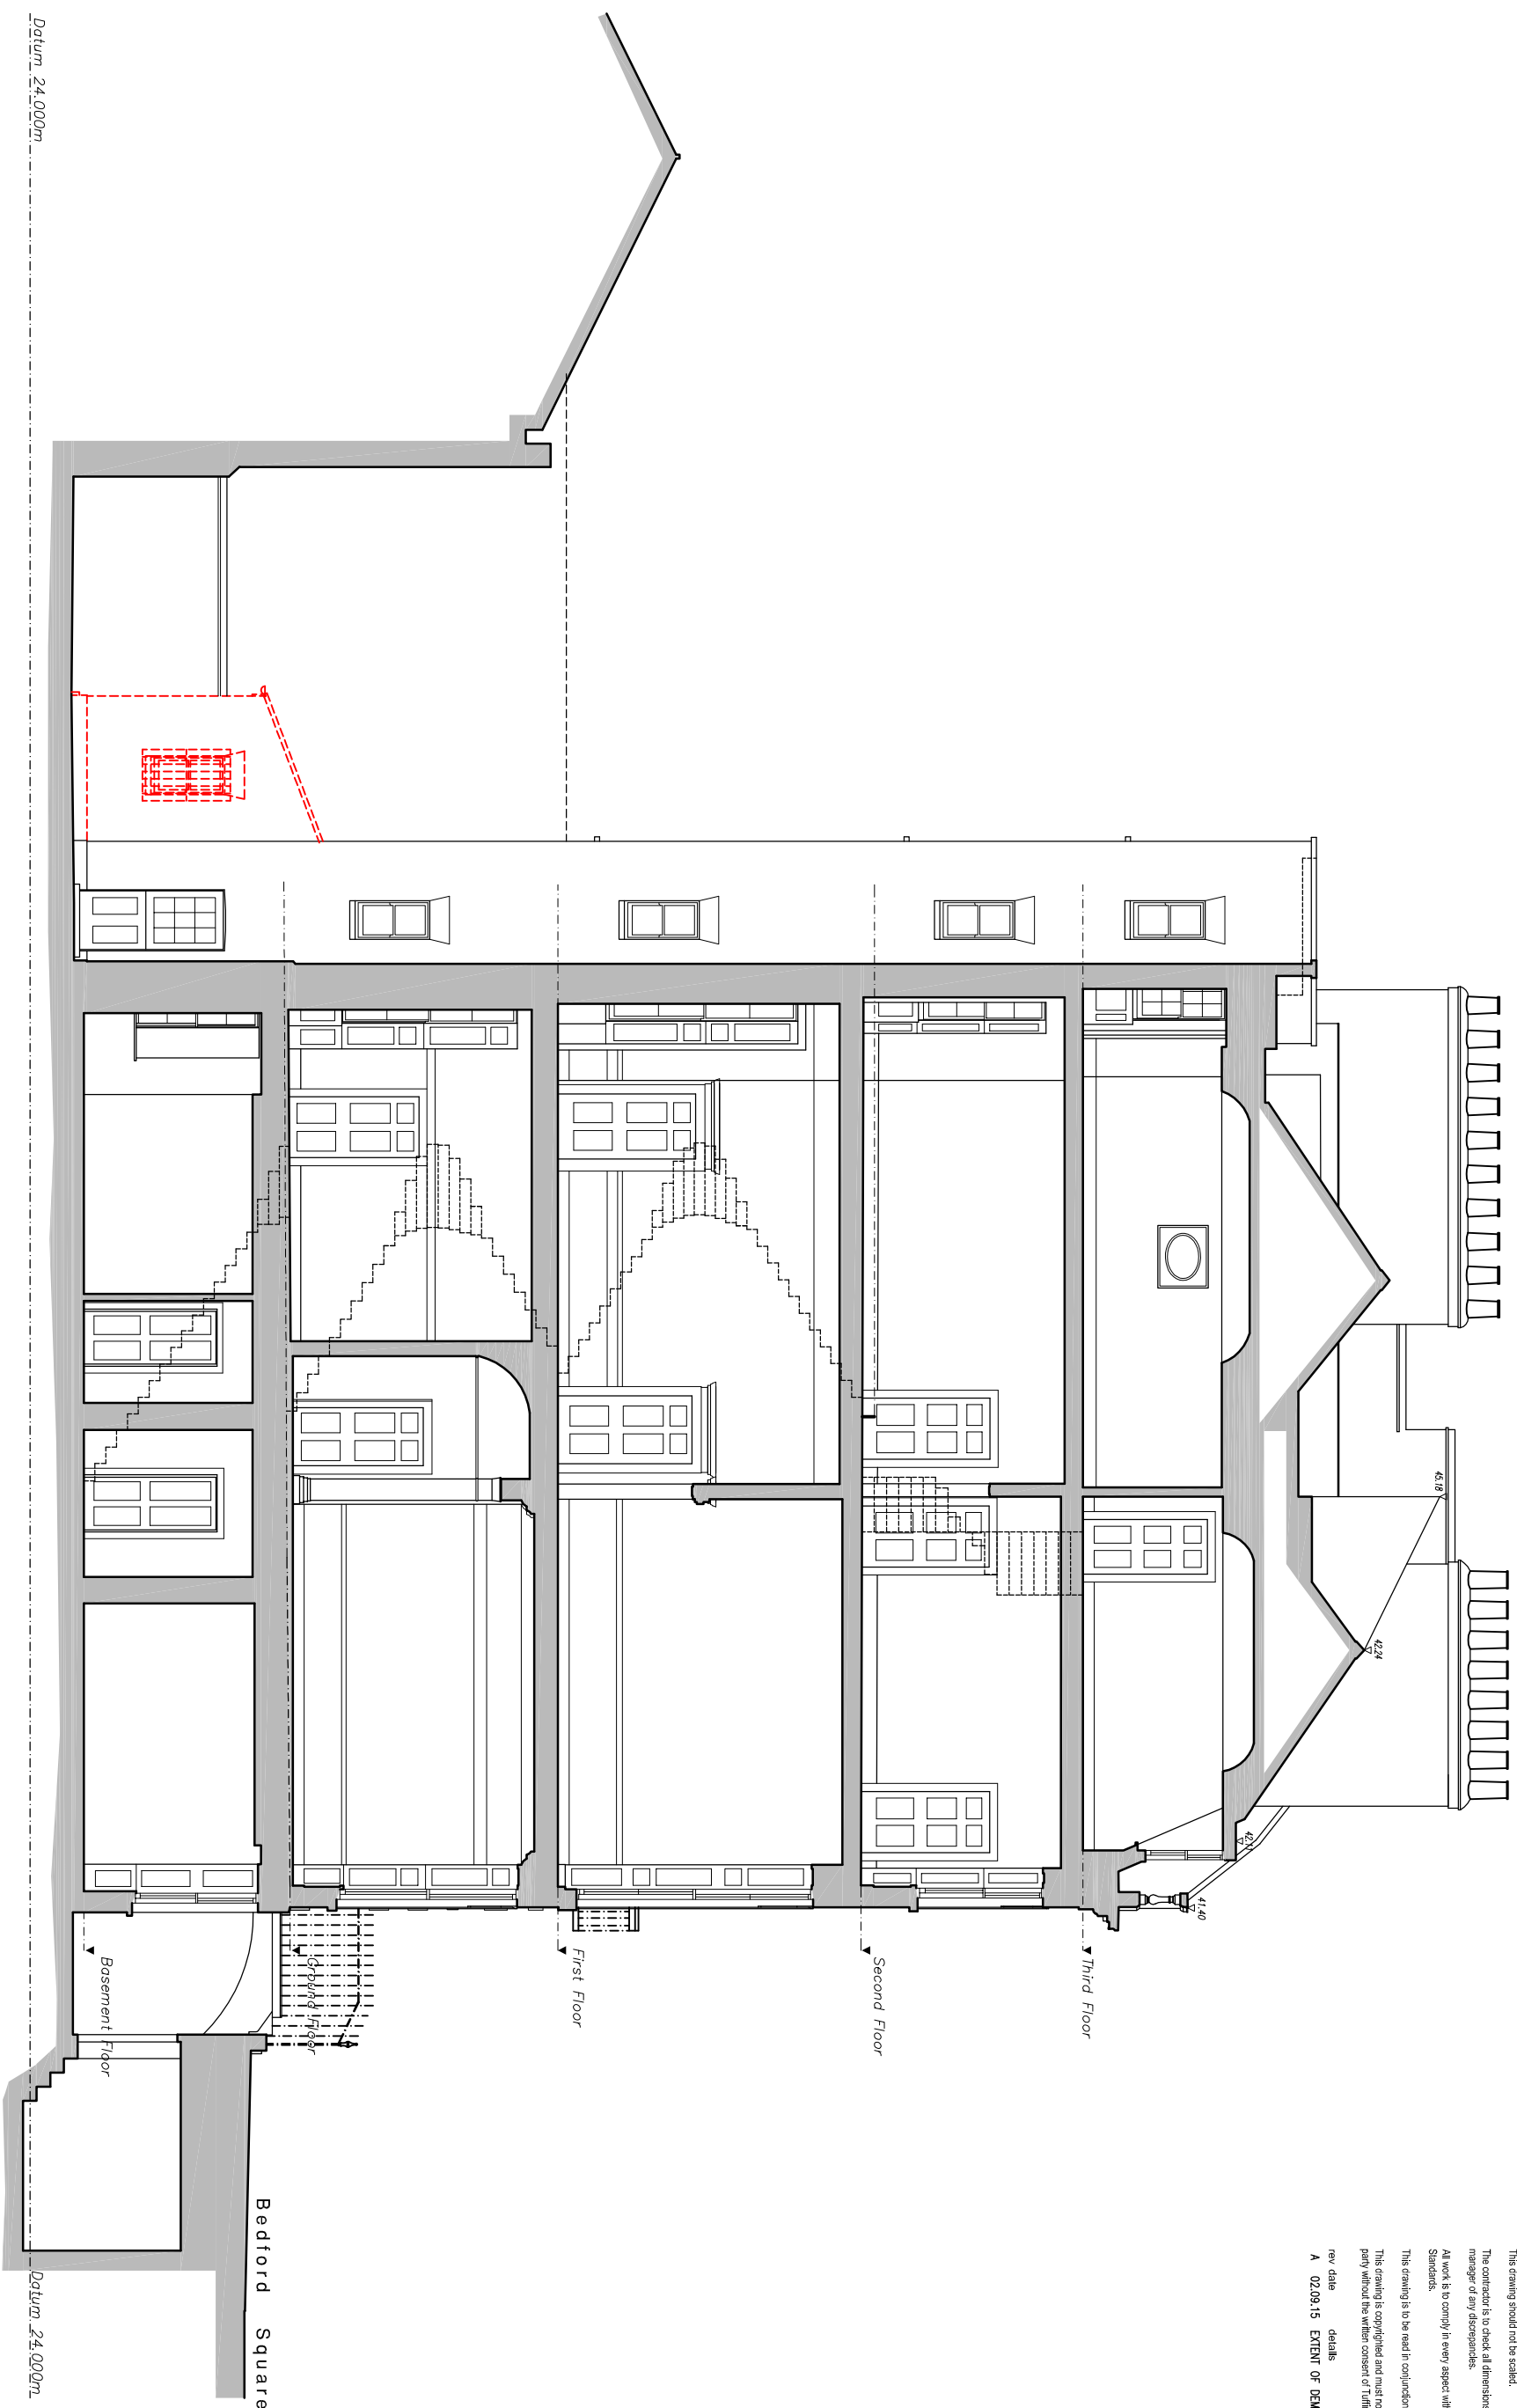

**SECTION A-A - DEMOLITION**

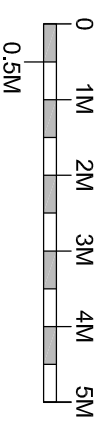

SCALE 1:100

**CLIENT Bedford Estates**

**PROJECT 25 Bedford Square, London WC1B 3HW**

**DRAWING Demolition - Section A-A**

DRAWN

SCALE @ A3 1:100

DATE July 2015



Tuffin Ferraby Taylor LLP

PROJECT No. DRAWING No. REV  
**26901 25-D07A**