


DO NOT SCALE WORKING DIMENSIONS FROM THIS DRAWING

NOTES:
 1. THIS DRAWING IS TO BE READ IN CONJUNCTION WITH ALL RELEVANT SPECIALISTS AND CONSULTANTS DRAWINGS.

BLUE HATCH DENOTES THE AREA OF THE STUDIO TO BE TEMPORARILY REMOVED AND REINSTATED TO ALLOW CONSTRUCTION OF BASEMENT BELOW.
 RED LINE INDICATES SITE BOUNDARY

BLUE HATCH DENOTES THE AREA OF THE TIMBER SHED/WORKSHOP TO BE TEMPORARILY REMOVED AND REINSTATED TO ALLOW CONSTRUCTION OF BASEMENT BELOW.

B	ADDITIONAL NOTES ADDED	20/09/2015
A	REVISED PROPOSAL FOR PLANNING APPLICATION	28/07/2015
REVISION:	DESCRIPTION:	DATE (D.M.Y.):
DWG ISSUE: PLANNING		

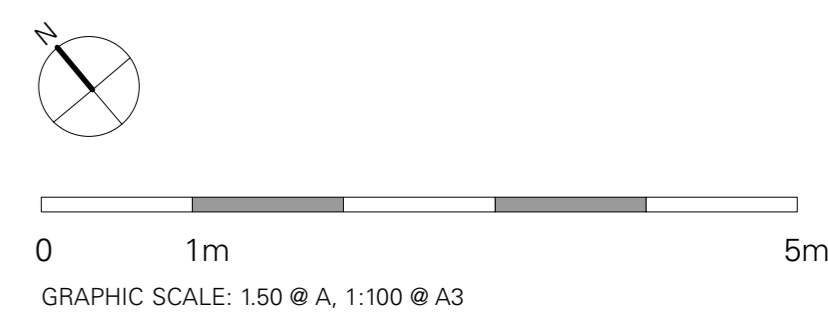

Thomas Croft Architects Limited
 9 Ivelbury Court, 325 Latimer Road, London W10 6RA
 Telephone 020 8962 0066, Facsimile 020 8962 0088
 www.thomascroft.com
 email@thomascroft.com

JOB TITLE: 11 ROSSLYN HILL LONDON NW3 5UL		
DRAWING TITLE: PLAN: PROPOSED FIRST FLOOR		
SCALE: AS SHOWN	DRAWN BY: AS	DATE (D.M.Y.): MAR 2015
JOB NUMBER: 250	DWG NUMBER: 112	REVISION: B

A PLAN: PROPOSED FIRST FLOOR
 1.50 @ A1, 1.100 @ A3