




A PROPOSED: SECTION DD
1.50 @ A1, 1.100 @ A3

DO NOT SCALE WORKING DIMENSIONS FROM THIS DRAWING

NOTES:
1. THIS DRAWING IS TO BE READ IN CONJUNCTION WITH ALL RELEVANT SPECIALISTS AND CONSULTANTS DRAWINGS.

A	REVISED PROPOSAL FOR PLANNING APPLICATION	28/07/2015
REVISION:	DESCRIPTION:	DATE (D.M.Y.):
DWG ISSUE: PLANNING		

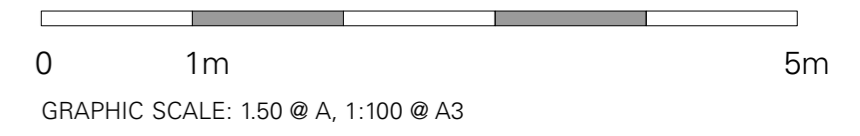

Thomas Croft Architects Limited
9 Ivebury Court, 325 Latimer Road, London W10 6RA
Telephone 020 8962 0066, Facsimile 020 8962 0088
www.thomascroft.com
email@thomascroft.com

JOB TITLE: 11 ROSSLYN HILL LONDON NW3 5UL		
DRAWING TITLE: PROPOSED: SECTION DD		
SCALE: AS SHOWN	DRAWN BY: AS	DATE (D.M.Y.): MAR 2015
JOB NUMBER: 250	DWG NUMBER: 143	REVISION: A