


1
220
1:50 SECTION A-A
EXISTING

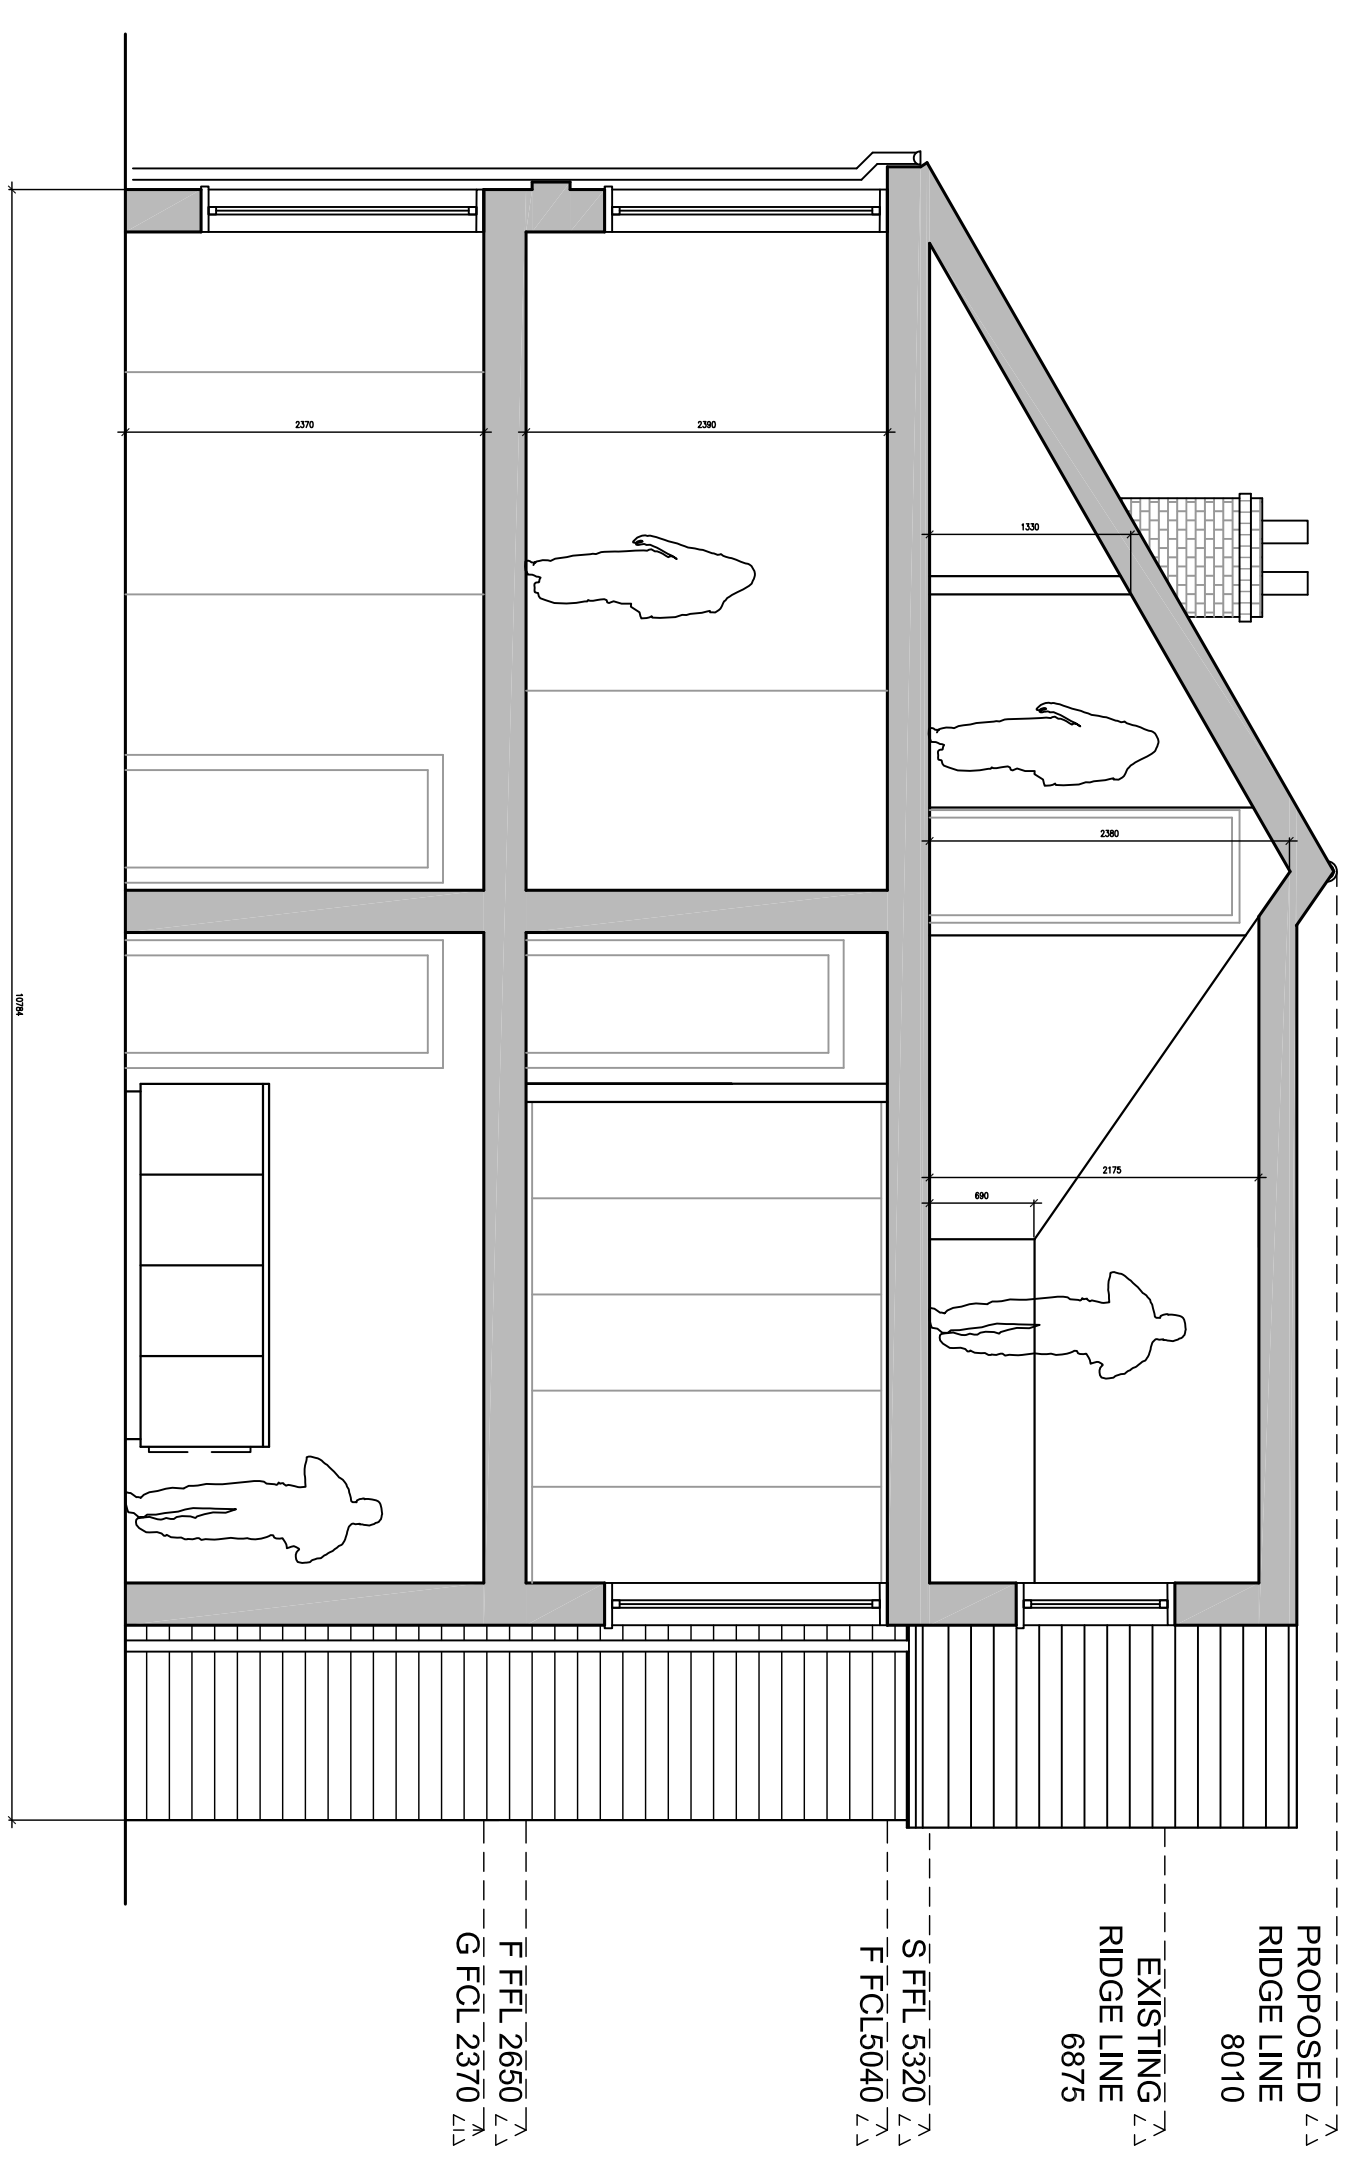

2
220
1:50 SECTION A-A
PROPOSED

RICHARD WALLIS ASSOCIATES
RIBA CHARTERED ARCHITECTS AND PROJECT MANAGERS

Unit 5b, 20-30 Wilks Rents, London SE1 4QG
E: rmw@rwallis.com T: +44 (0)20 7403 8899
Richard Wallis Associates is a trading name of Richard Wallis Ltd. Company Registered in England no 0368033

DRAWING TITLE :

EXISTING AND PROPOSED SECTIONS

PROJECT :

**1 OAK VILLAGE
LONDON**

CLIENT :

MR & MRS FLEET

Scale:	Date:	Drawn:	Approved:
1:50	MARCH 15	SB	SB
Job No.	Drawing No.	Rev No:	Status
215	220	01	1