


PROPOSED SECTION A

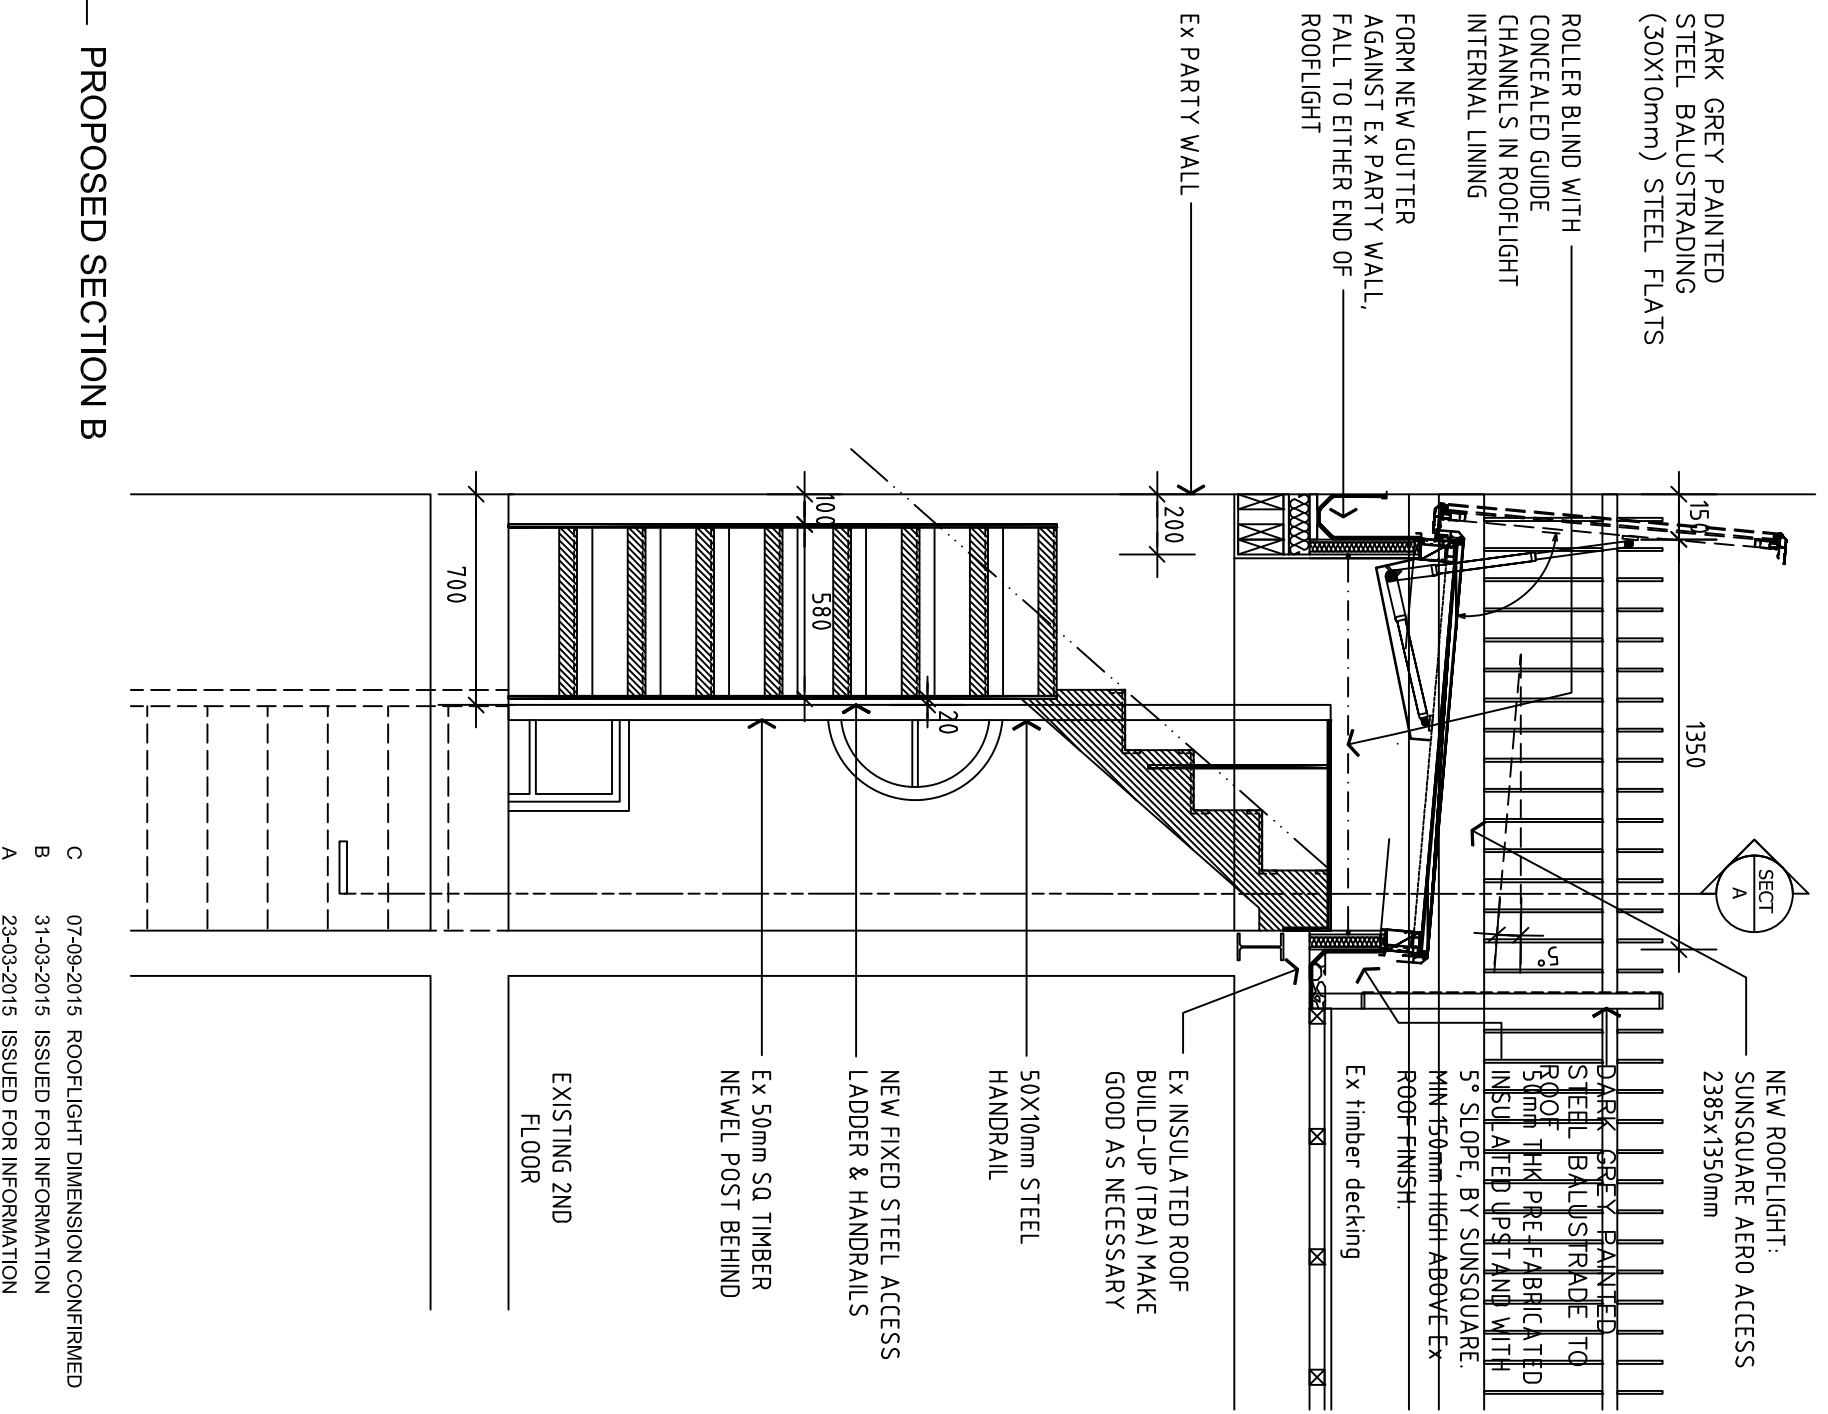

PROPOSED SECTION B

and-associates limited
architecture and design

LINTON HOUSE
39 Highgate Road, London, NW5 1RS
T +44 (0) 20 7284 5894 F +44 (0) 20 7284 5889
studio@alexinarnot.com

client
JENKIN

project
157 ARLINGTON ROAD, LONDON

drawing title
PROPOSED ROOFLIGHT SECTIONS

revision	date	notes
C	07-09-2015	ROOFLIGHT DIMENSION CONFIRMED
B	31-03-2015	ISSUED FOR INFORMATION
A	23-03-2015	ISSUED FOR INFORMATION

drawing no
3476-320-09

date
23-03-2015

drawn
LP

revision
C

scale
1:25 @A3

checked
DJ

