

- Note:
- for details of Demolition works refer to DWG 0500/0510
 - refer to Refurbishment Schedule for details of scope of individual room refurb
 - read in conjunction with Floor Finishes DWGs 1250/1260
 - read in conjunction with M+E Info / SE Info
 - read in conjunction with Door and Window Schedule




2	Section B-B
1220	Scale 1:100



4	Section D-D
1220	Scale 1:100



1	Elevation A-A
1220	Scale 1:100

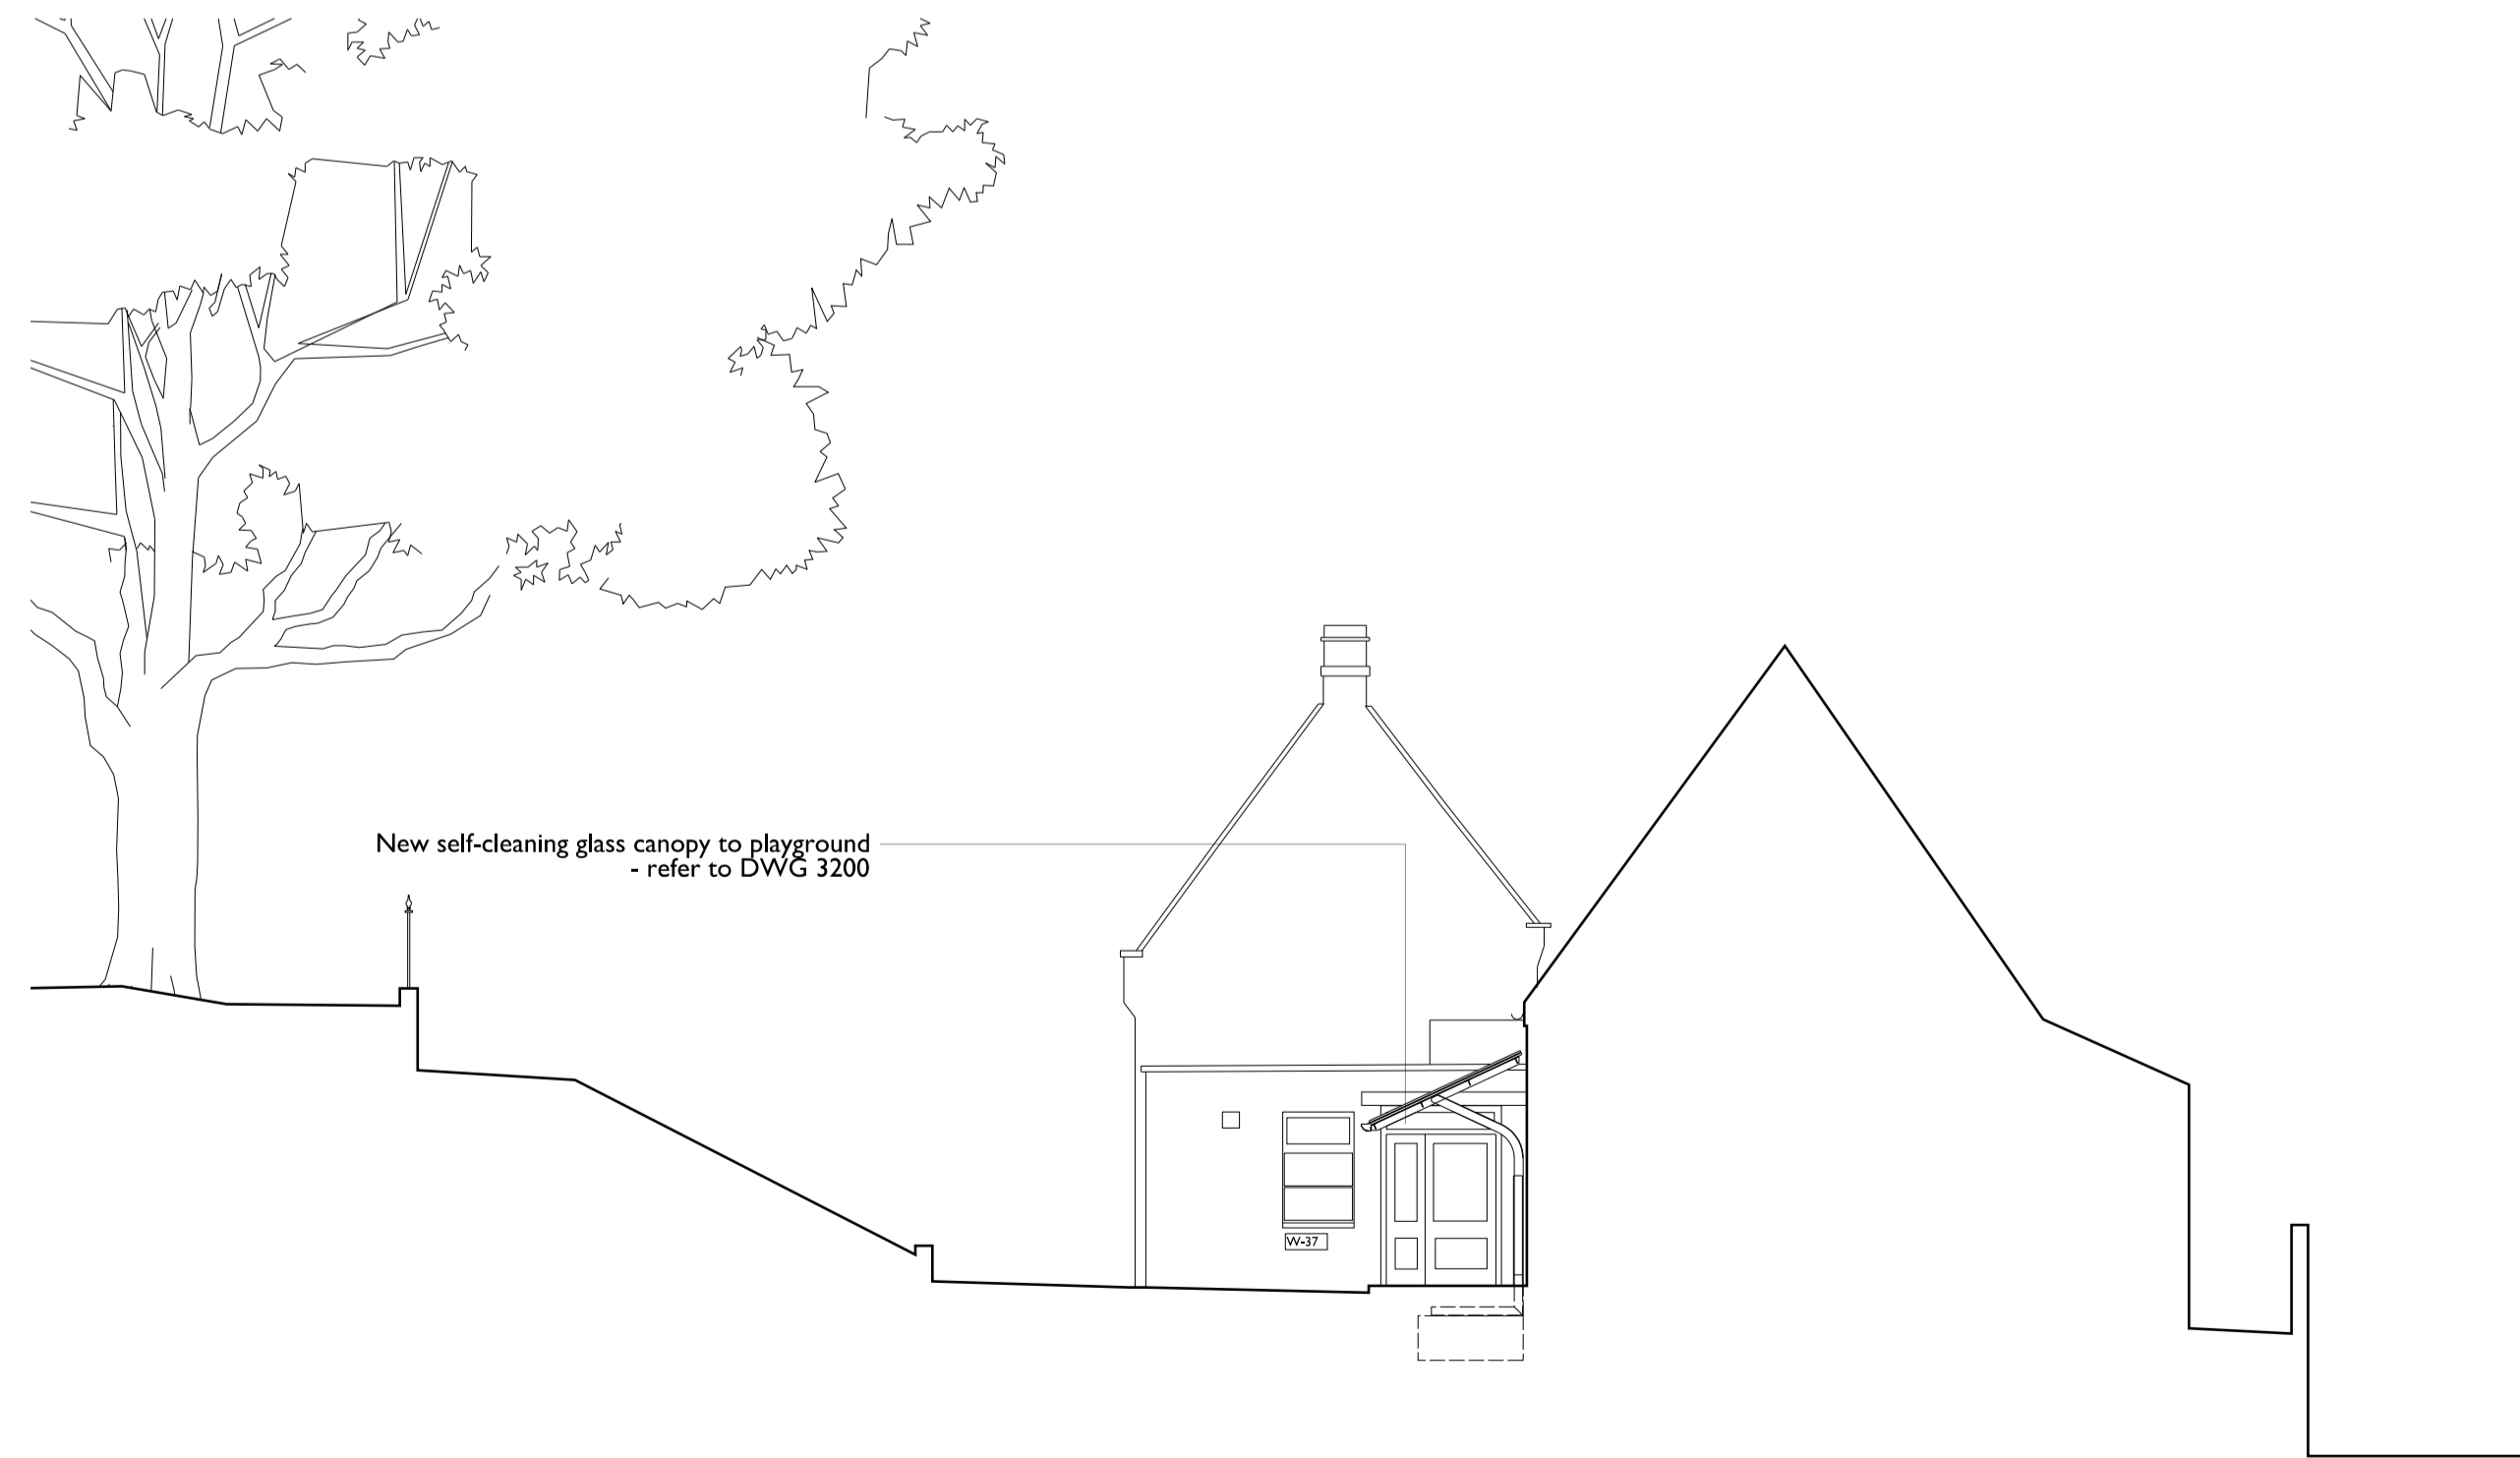

3	Elevation C-C
1220	Scale 1:100