




DATUM 30.00M

Section 'A-A'

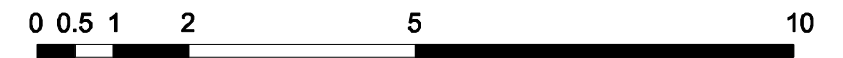

**kingconroy**architects

ARCHITECTURE URBAN DESIGN PLANNING INTERIORS  
 city temple holborn viaduct london EC1A 2DE  
 t: +44 (0) 20 3151 5145 w: www.kingconroy.com

client :  
 MANOR Co. LTD

35 Percy Street  
 London  
 W1T 2DQ

consultant 1 :

-  
 -

consultant 2 :

-  
 -

notes :

-

revisions :

- : Revision notes 00.00.15

PROJECT TITLE : 21 CHALCOT ROAD

ADDRESS : 21 CHALCOT ROAD, LONDON, NW1 8LL  
 DRAWING TITLE : EXISTING SECTION A - A  
 SCALE : 1:100  
 DATE : 07.08.15  
 DRAWN : JH  
 CHECKED : JK  
 STATUS : PLANNING

drawing number :

15013 | PL00 | 300 -

project reference

drawing series

series number

revision :

-

A3 SHEET