



Note:
 - read in conjunction with Window Schedule
 - Stonework: refer to Conservation Architect's statement. Contractor to provide detailed method statement for specialist stoneworks
 - Ironmongery: as per manufacturers specification.
 - Glazing: as per manufacturers recommendation
 - colour of new window frames tbc following colour analysis

General Note: For steel doors specification see clause A30-316

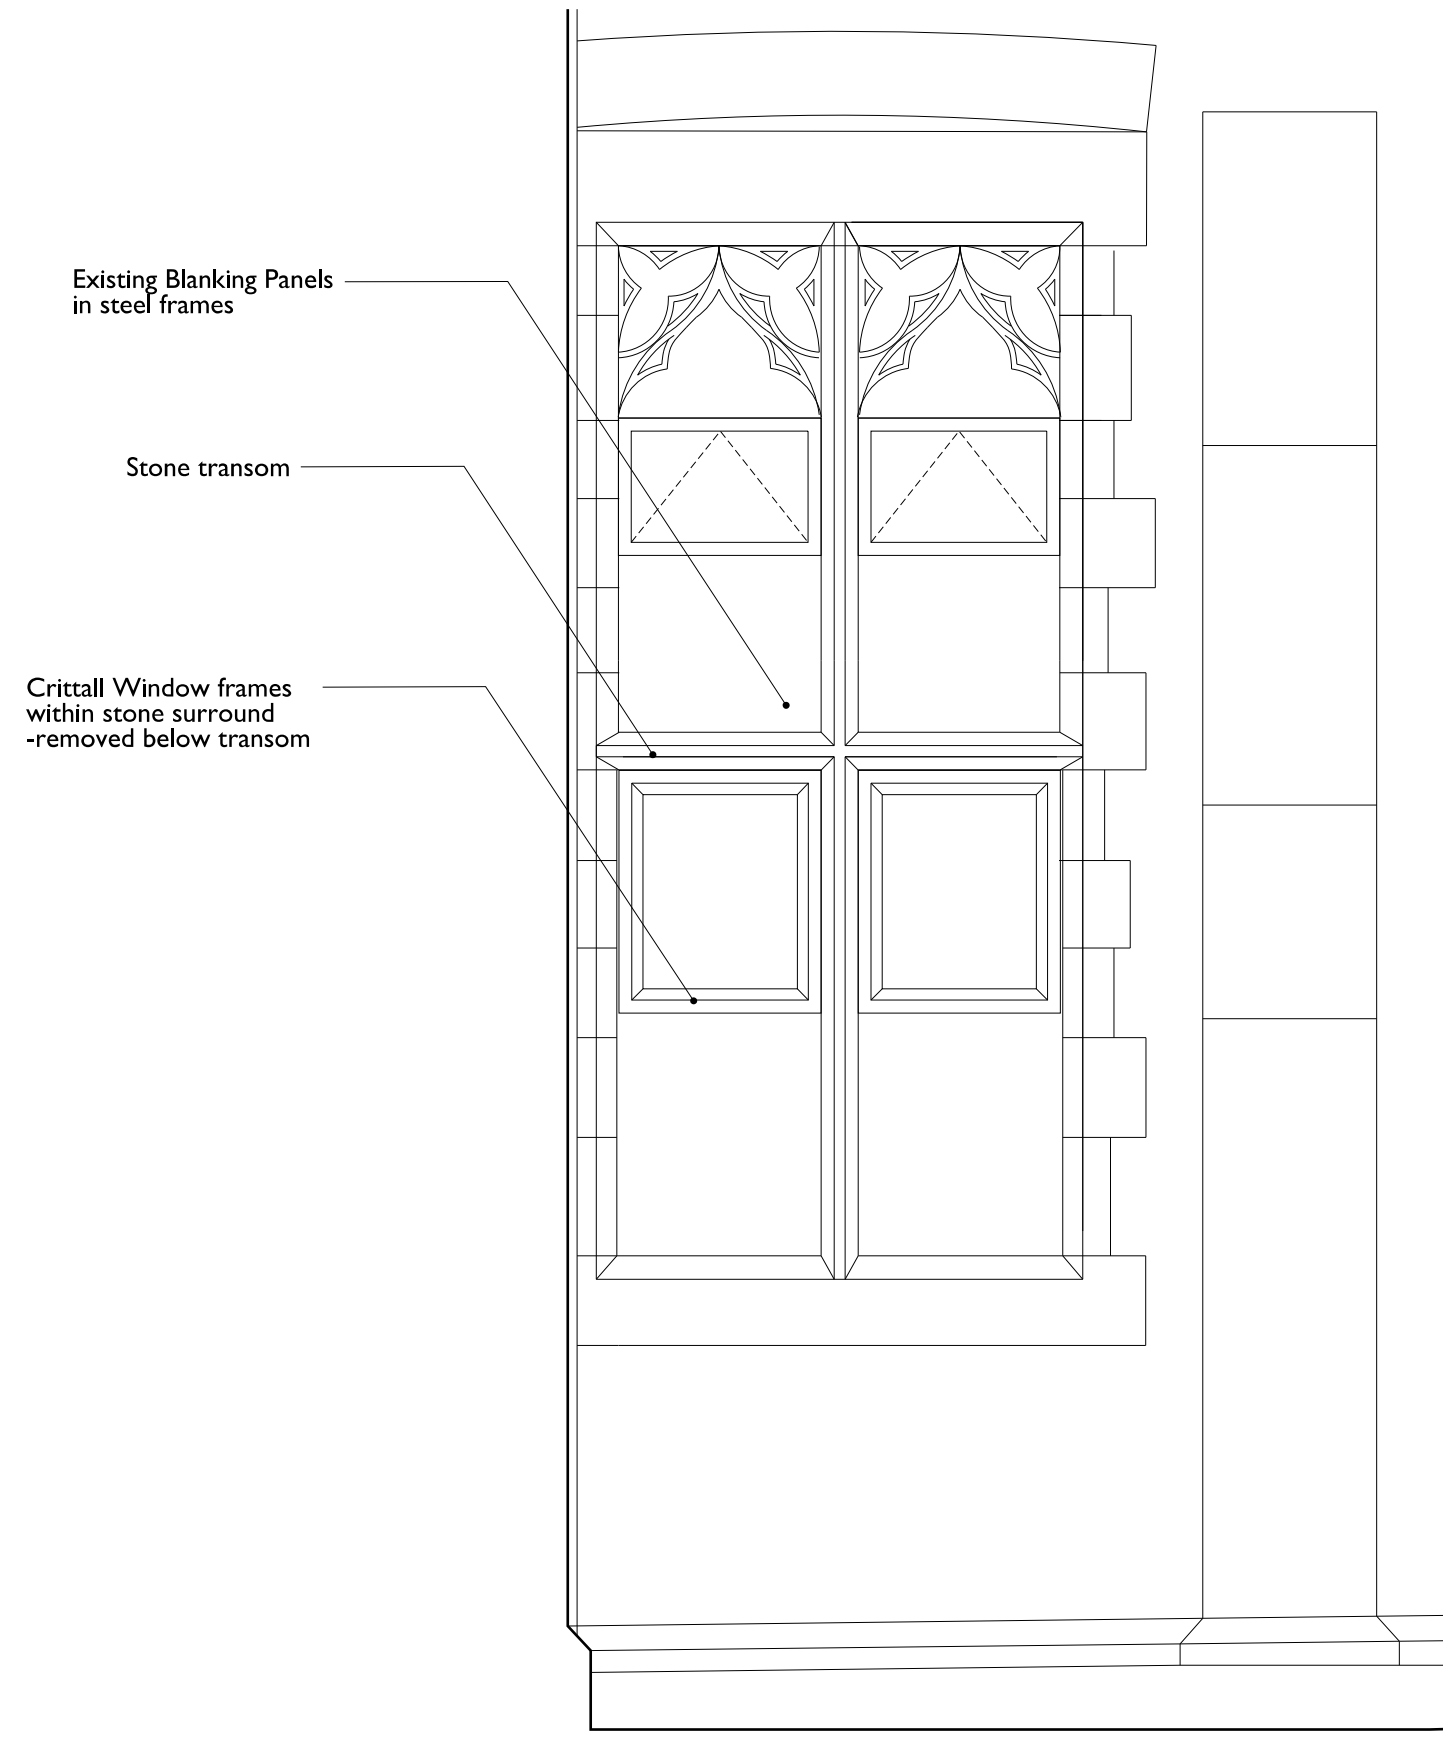


I	D02(W20)-Existing
2610	Scale 1:20/40

Playground leveled to meet threshold

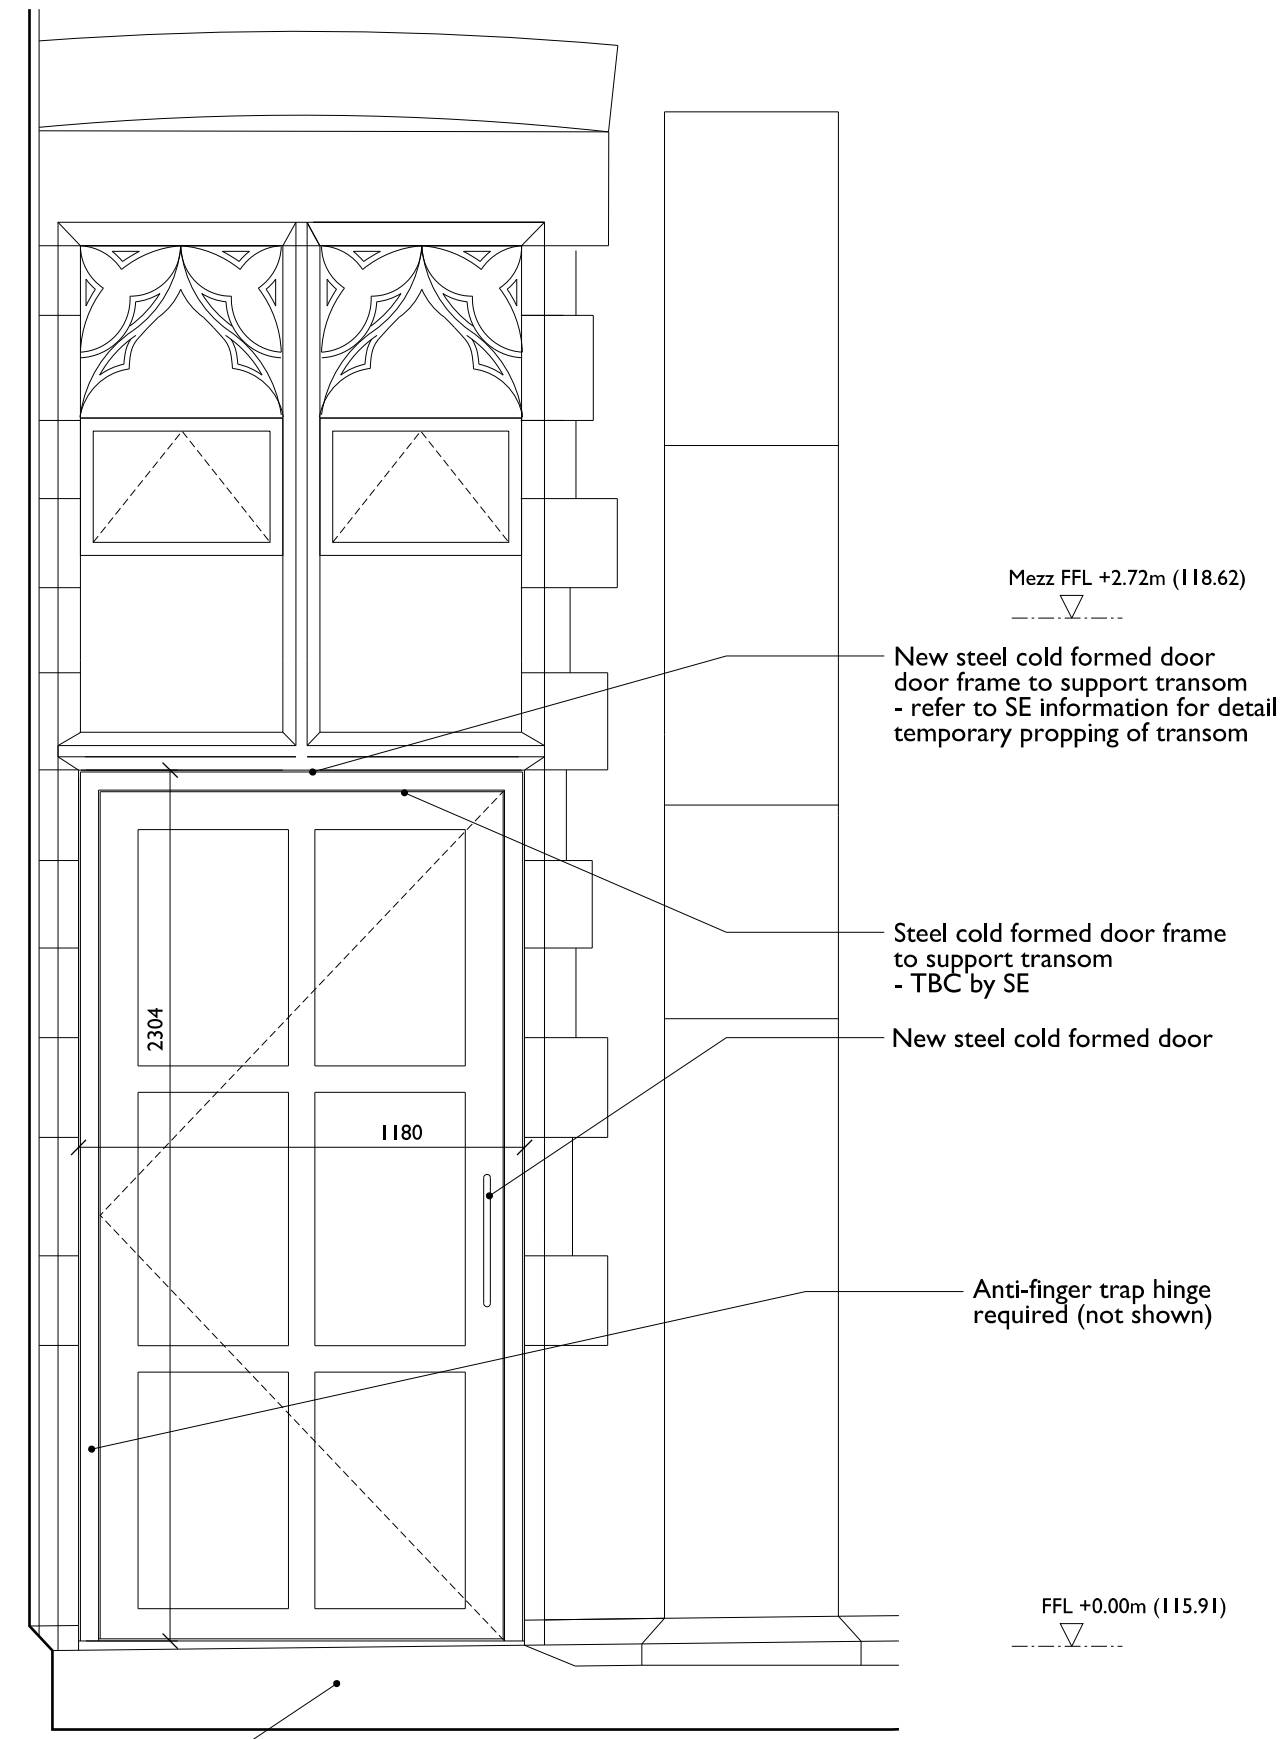


2	D02(W20)-Proposed
2610	Scale 1:20/40

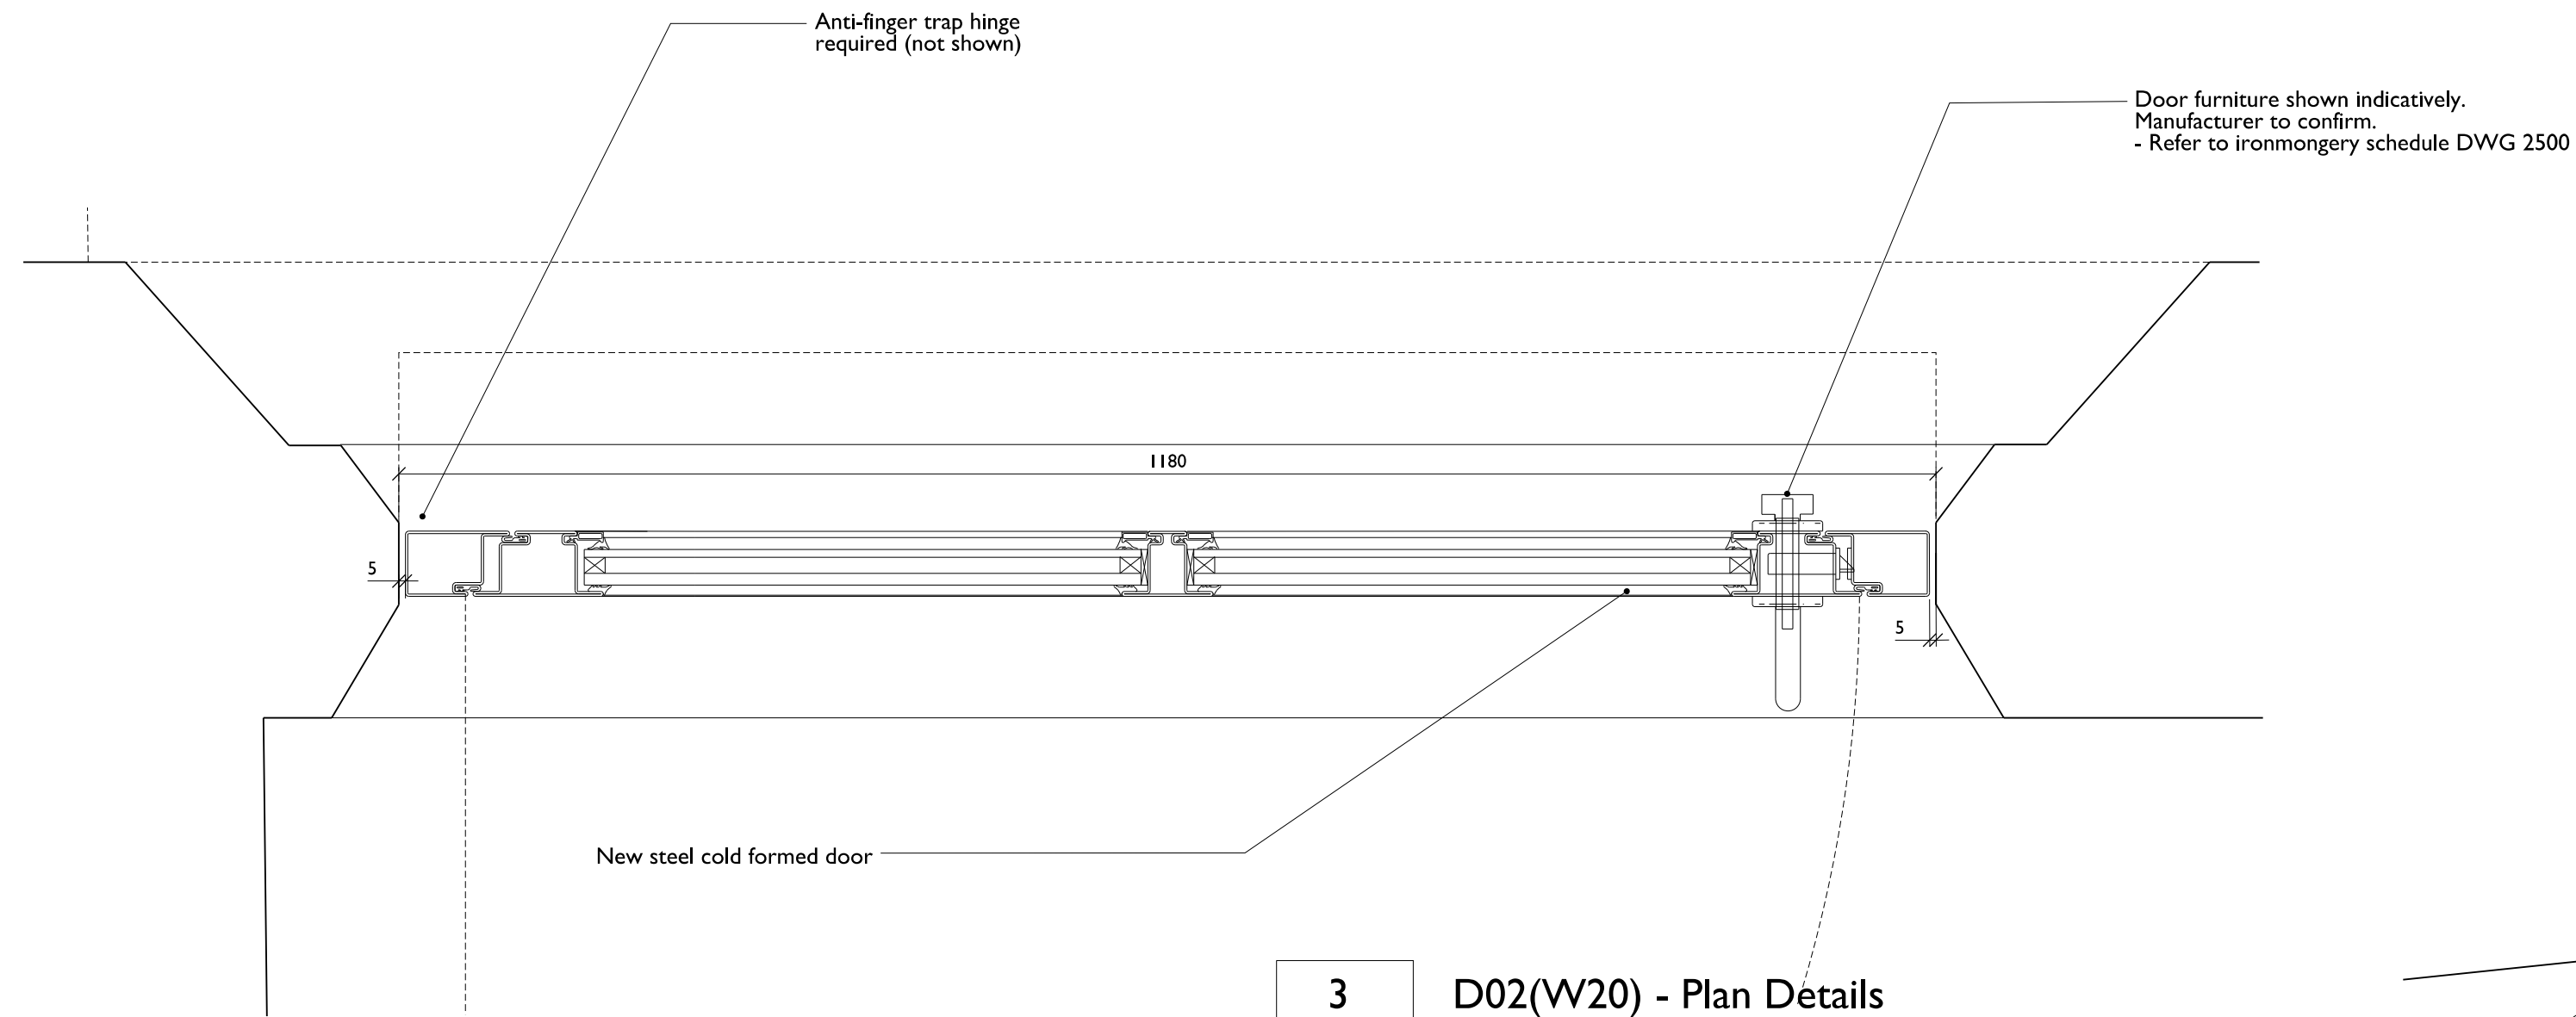

3	D02(W20) - Plan Details
2610	Scale 1:5/10

Playground leveled to meet threshold

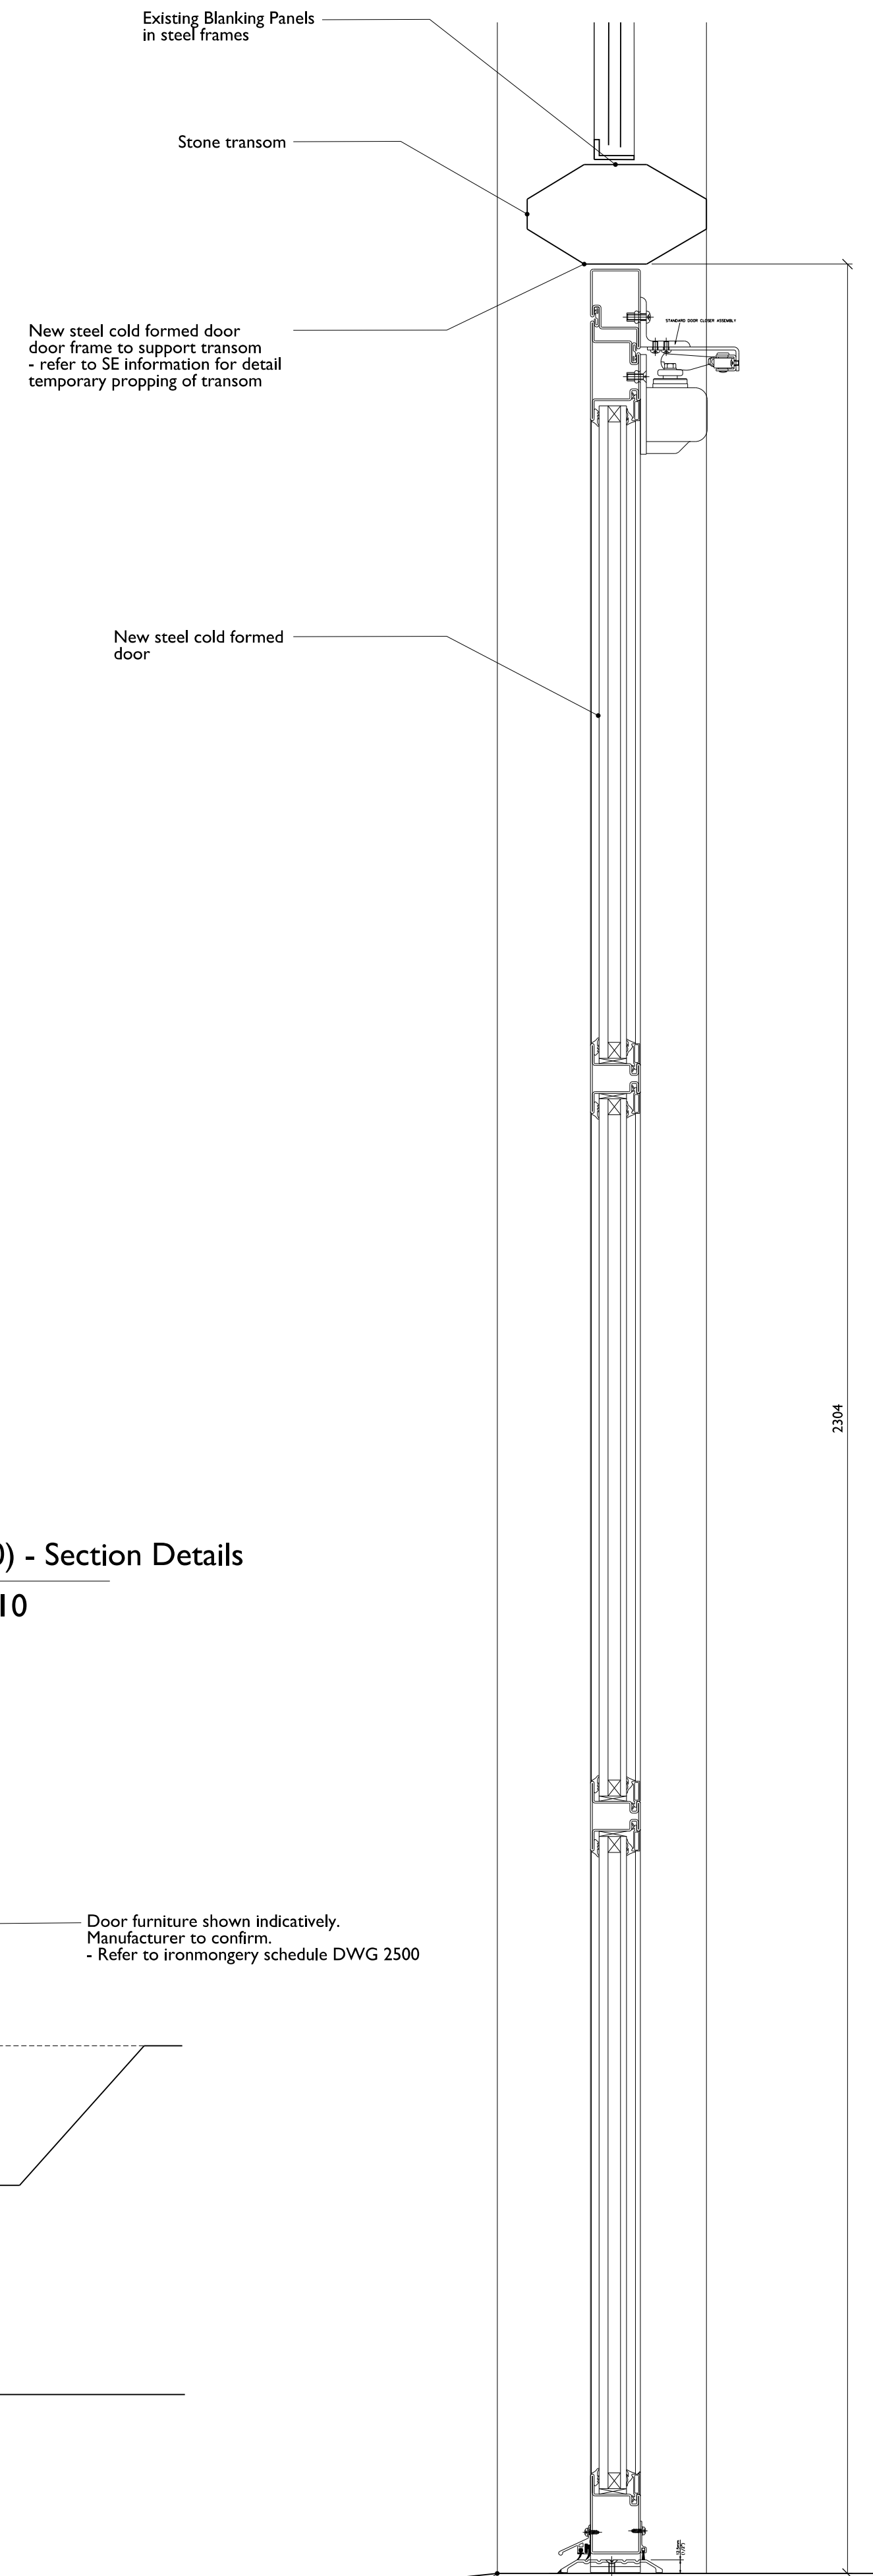

4	D02(W20) - Section Details
2610	Scale 1:5/10